



PLANTING NOTES

- 1 The contents of this drawing are copyright.
- 2 Do not scale. Figured dimensions only to be used.
- 3 Contractors must verify all dimensions and report any discrepancies before putting work in hand or making any shop drawings.


LEGEND

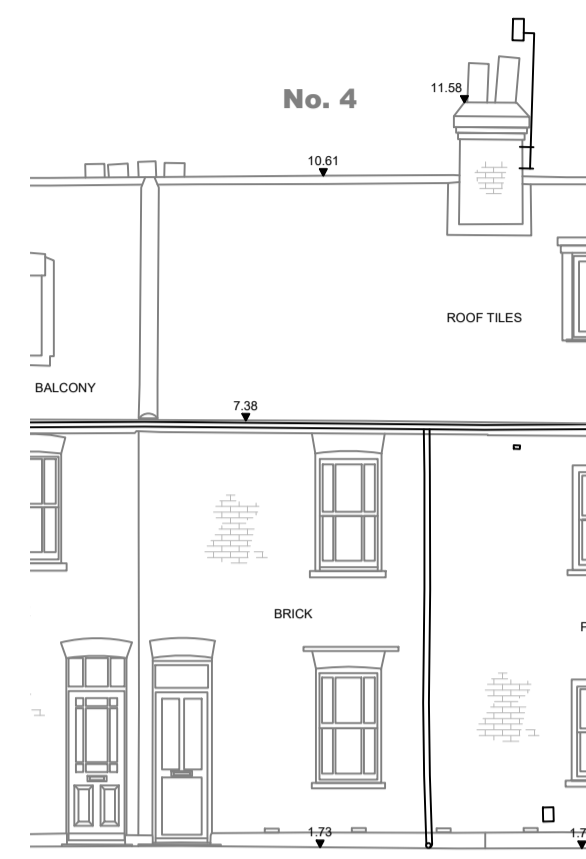


FRONT (SOUTH) STREET ELEVATION

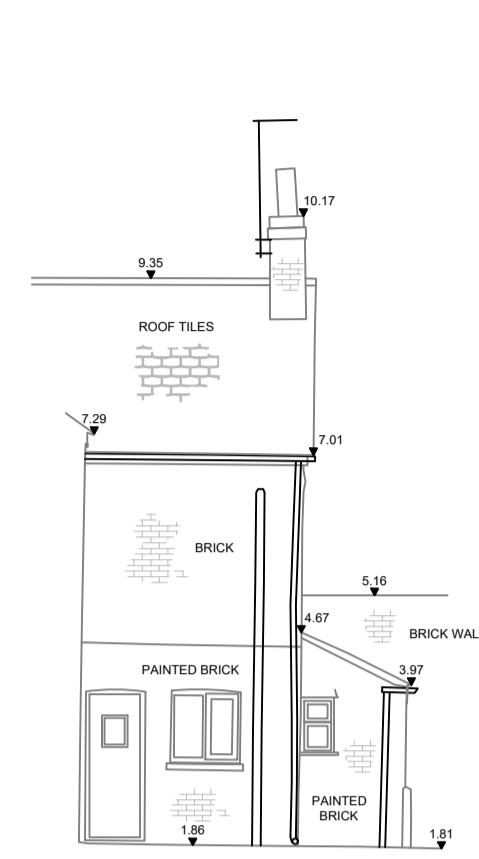

EAST (SIDE) ELEVATION

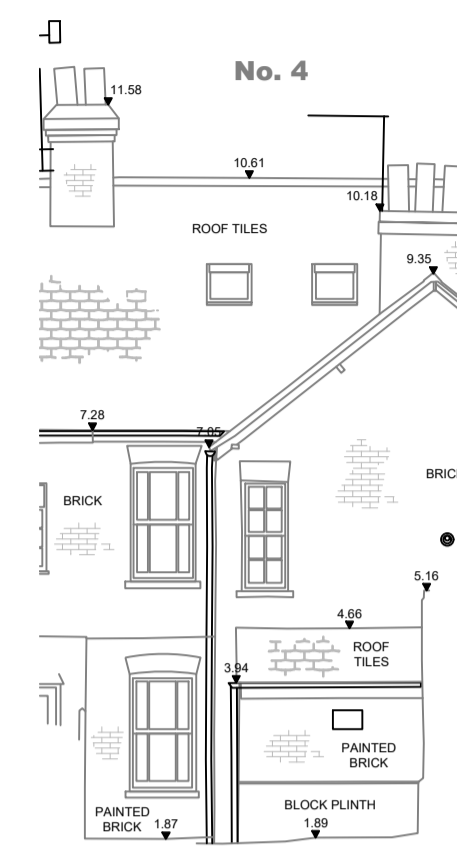



REAR (NORTH) ELEVATION

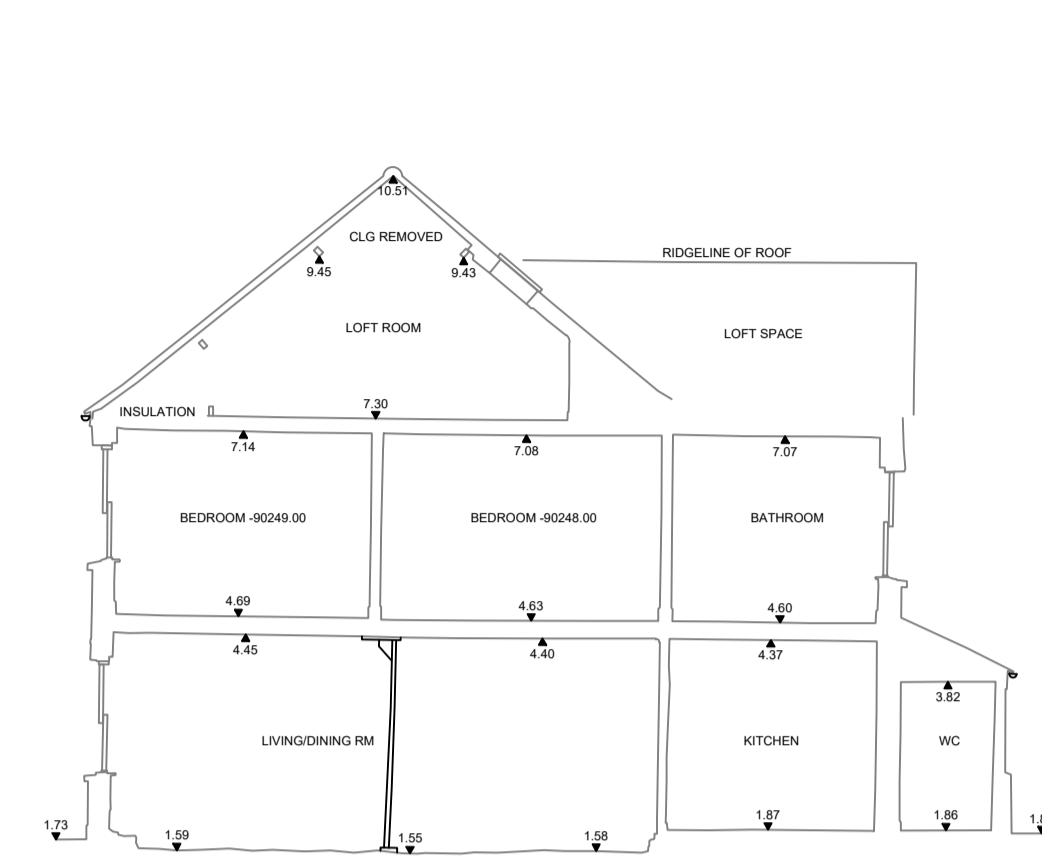

CROSS SECTION A-B


EXISTING ELEVATIONS
SCALE 1:100
BASED ON LDS SURVEY INFORMATION

10m @ 1:100

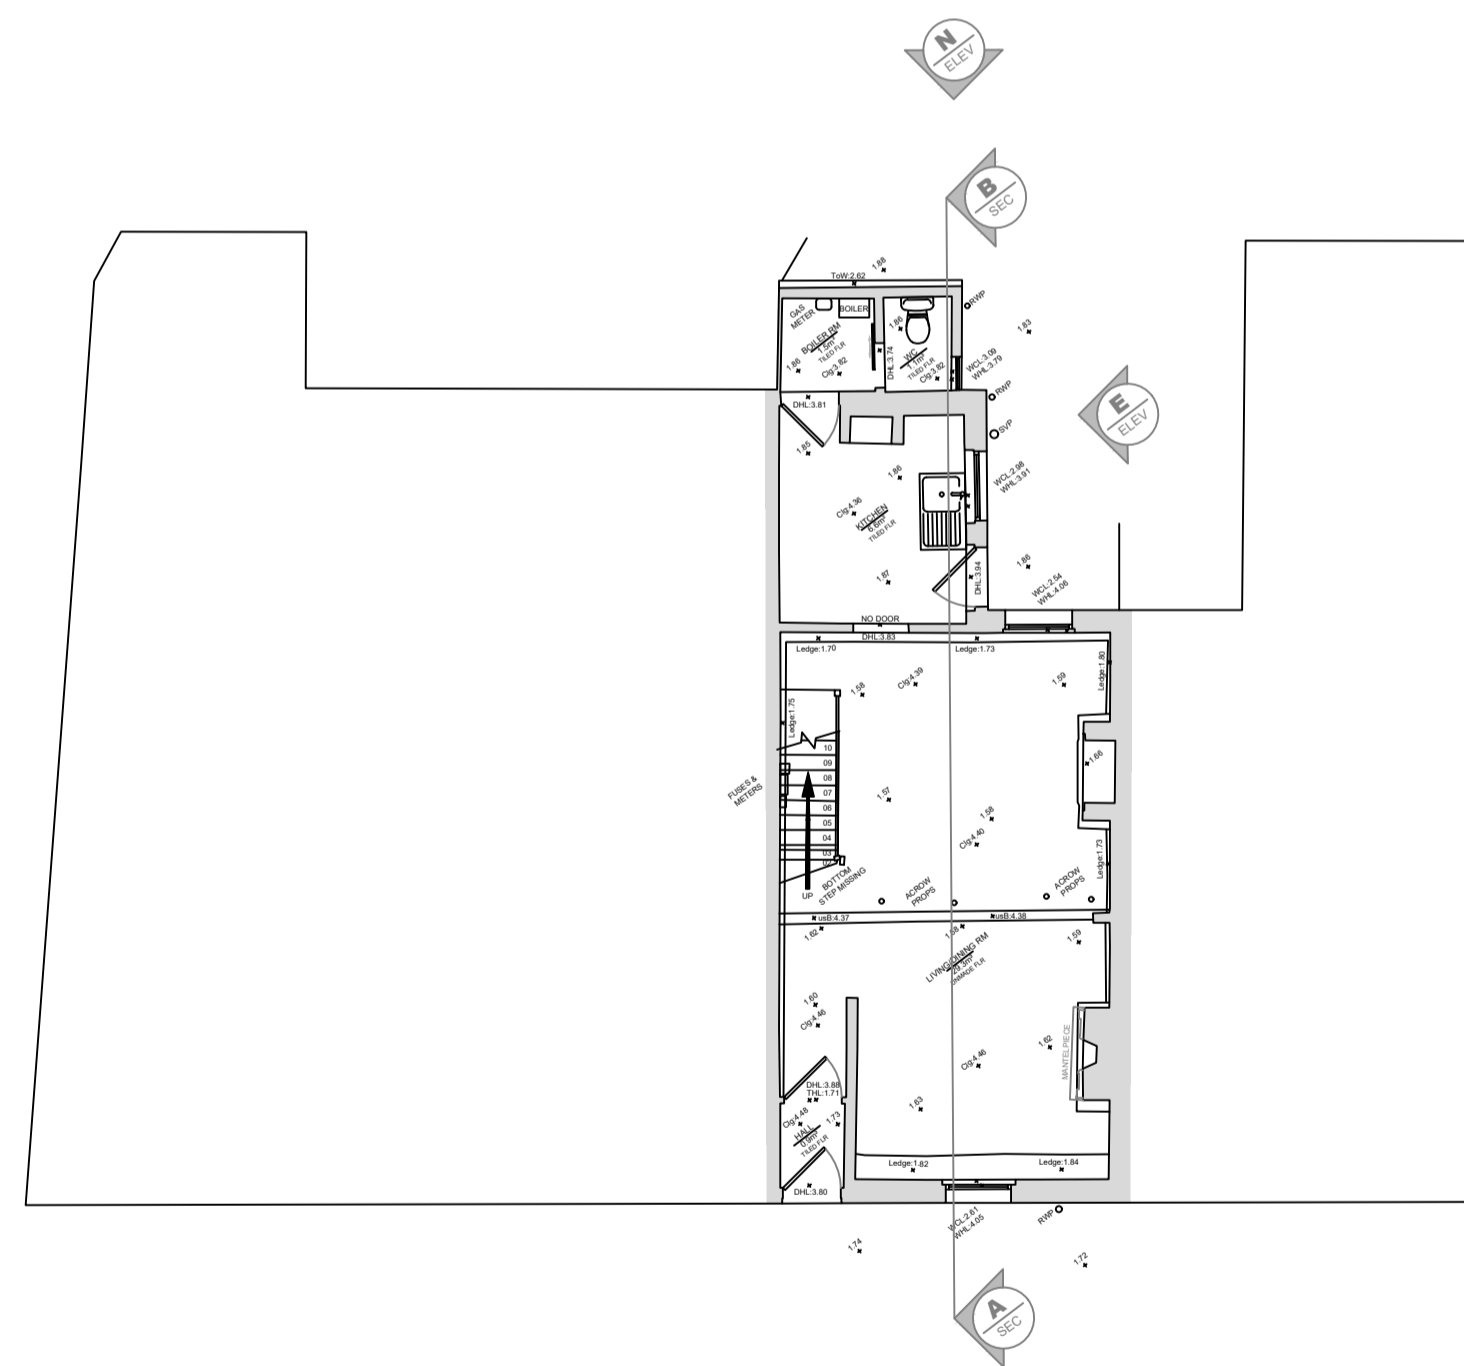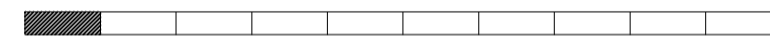


GROUND FLOOR PLAN
SCALE 1:100
BASED ON LDS SURVEY INFORMATION

10m @ 1:100

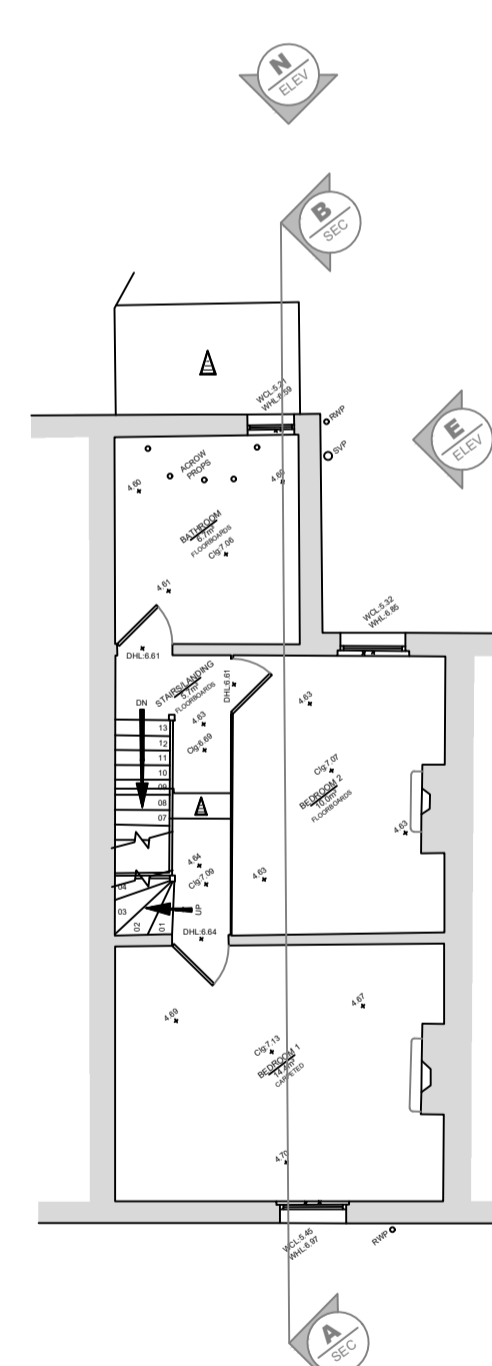

FIRST FLOOR PLAN
SCALE 1:100
BASED ON LDS SURVEY INFORMATION

10m @ 1:100

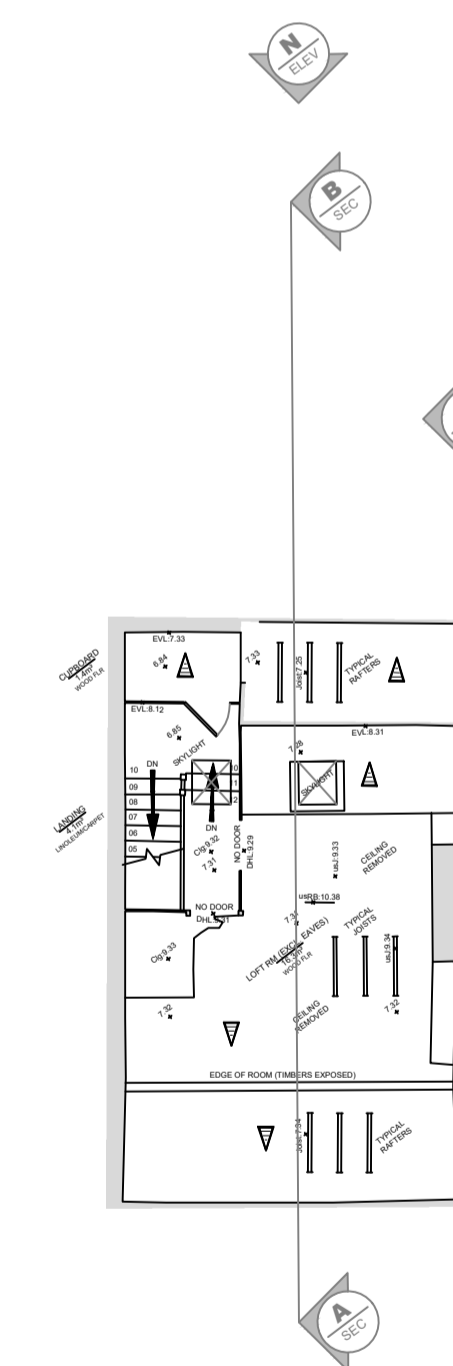

SECOND FLOOR PLAN
SCALE 1:100
BASED ON LDS SURVEY INFORMATION

10m @ 1:100



SURVEY BY: LDS

SITE AREA = 0.008 HECTARES / 0.02 ACRES

EXISTING GIA: 2 BED TERRACE HOUSE @ 101 SQM / 1087 SQFT

PROPOSED GIA: 2 BED TERRACE HOUSE @ 107.9 SQM / 1161 SQFT

A. ADJUSTED FOR REGISTRATION 03-04-24 FG

No.	Revision.	date	by

4 BALLARD RD
POOLE
DORSET
BH15 1RA

EXISTING PLANS

scale	AS SHOWN @ A1	checked
date	MARCH 2024	drawn

001 / 101	A								
-----------	---	--	--	--	--	--	--	--	--