




© Crown copyright and database rights 2024 OS 100054135. Map area bounded by: 403741,89717 403941,89917. Produced on 10 January 2024 from the OS National Geographic Database. Supplied by UKPlanningMaps.com. Unique plan reference: p4euk10441471407099



OS MAP

1:1250

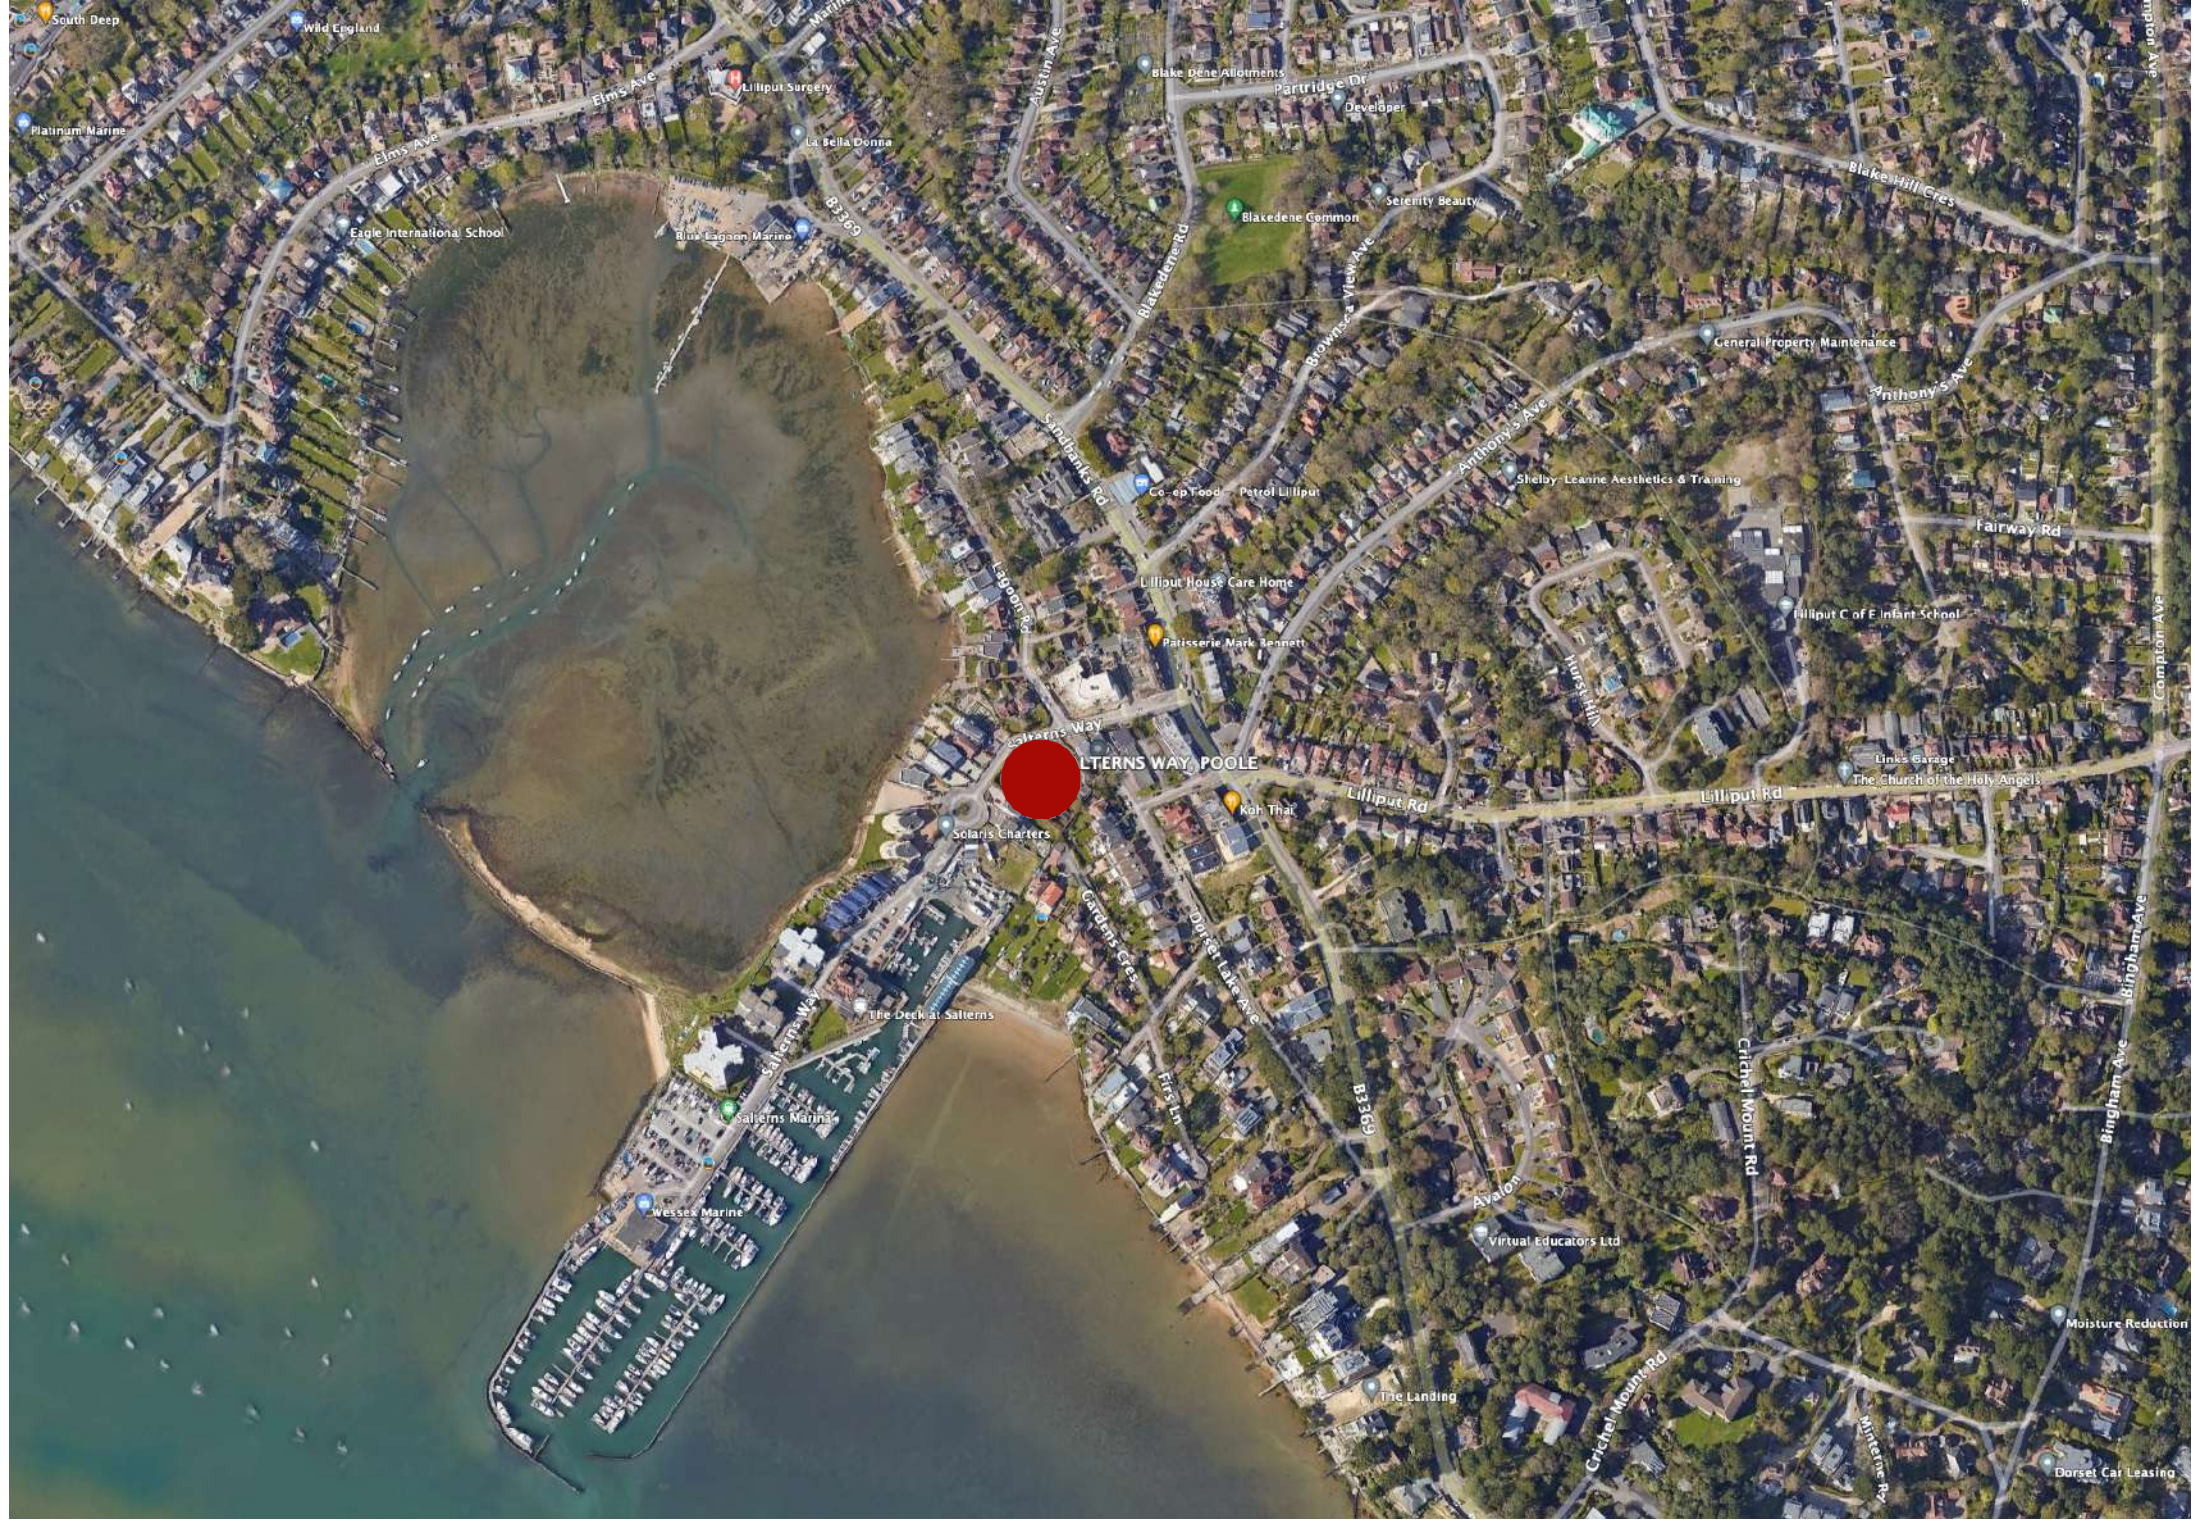

SITE LOCATION PLAN - NOT TO SCALE



SITE PLAN - EXISTING

1:200

NOTES
 - THIS DRAWING IS COPYRIGHT AND REMAINS PROPERTY OF BEAR ARCHITECTS LIMITED.
 - DRAWINGS MUST NOT BE SCALED
 - FIGURED DIMENSIONS TAKE PREFERENCE TO SCALING. OVERALL DIMENSIONS TAKE PRECEDENCE.
 - ALL DIMENSIONS, LEVELS AND HEIGHTS TO BE CHECKED ON SITE. AND ANY DISCREPANCIES TO BE REPORTED TO BEAR ARCHITECTS LIMITED BEFORE ANY WORK IS PUT INTO HAND.

ISSUED FOR APPROVAL

STRUCTURAL ENGINEER and CIVIL ENGINEER:	FIRE CONSULTANT:
MECHANICAL ENGINEER:	ELECTRICAL ENGINEER:

ARCHITECT SIGNATURE: R DUFFY
 REG NO: 068530E

REV	DATE	DESCRIPTION
A	18/01/2024	ISSUED FOR COORDINATION
B	13/03/2024	ISSUED FOR APPROVAL

CLIENT
 VERELEY HOMES
 171 RICHMOND PARK ROAD
 BOURNEMOUTH BH8 8UX

CLIENT SIGNATURE:



PROJECT ARCHITECT: ROGAN DUFFY
 DRAWN BY: #Project Team Member

PROJECT
 No's 7 & 9 SALTERNS WAY, POOLE, BH14 8JR
 PROPOSED 2 NEW RESIDENCES

DRAWING TITLE
 EXISTING SITE PLAN, OS MAP & LOCATION PLAN

SCALE	DATE	SHEET SIZE
	13/03/2024	A1

PROJECT No. DRAWING No.	
BA2353 110.01	B