


452100 N

452090 N

452080 N

459680 E

459680 E

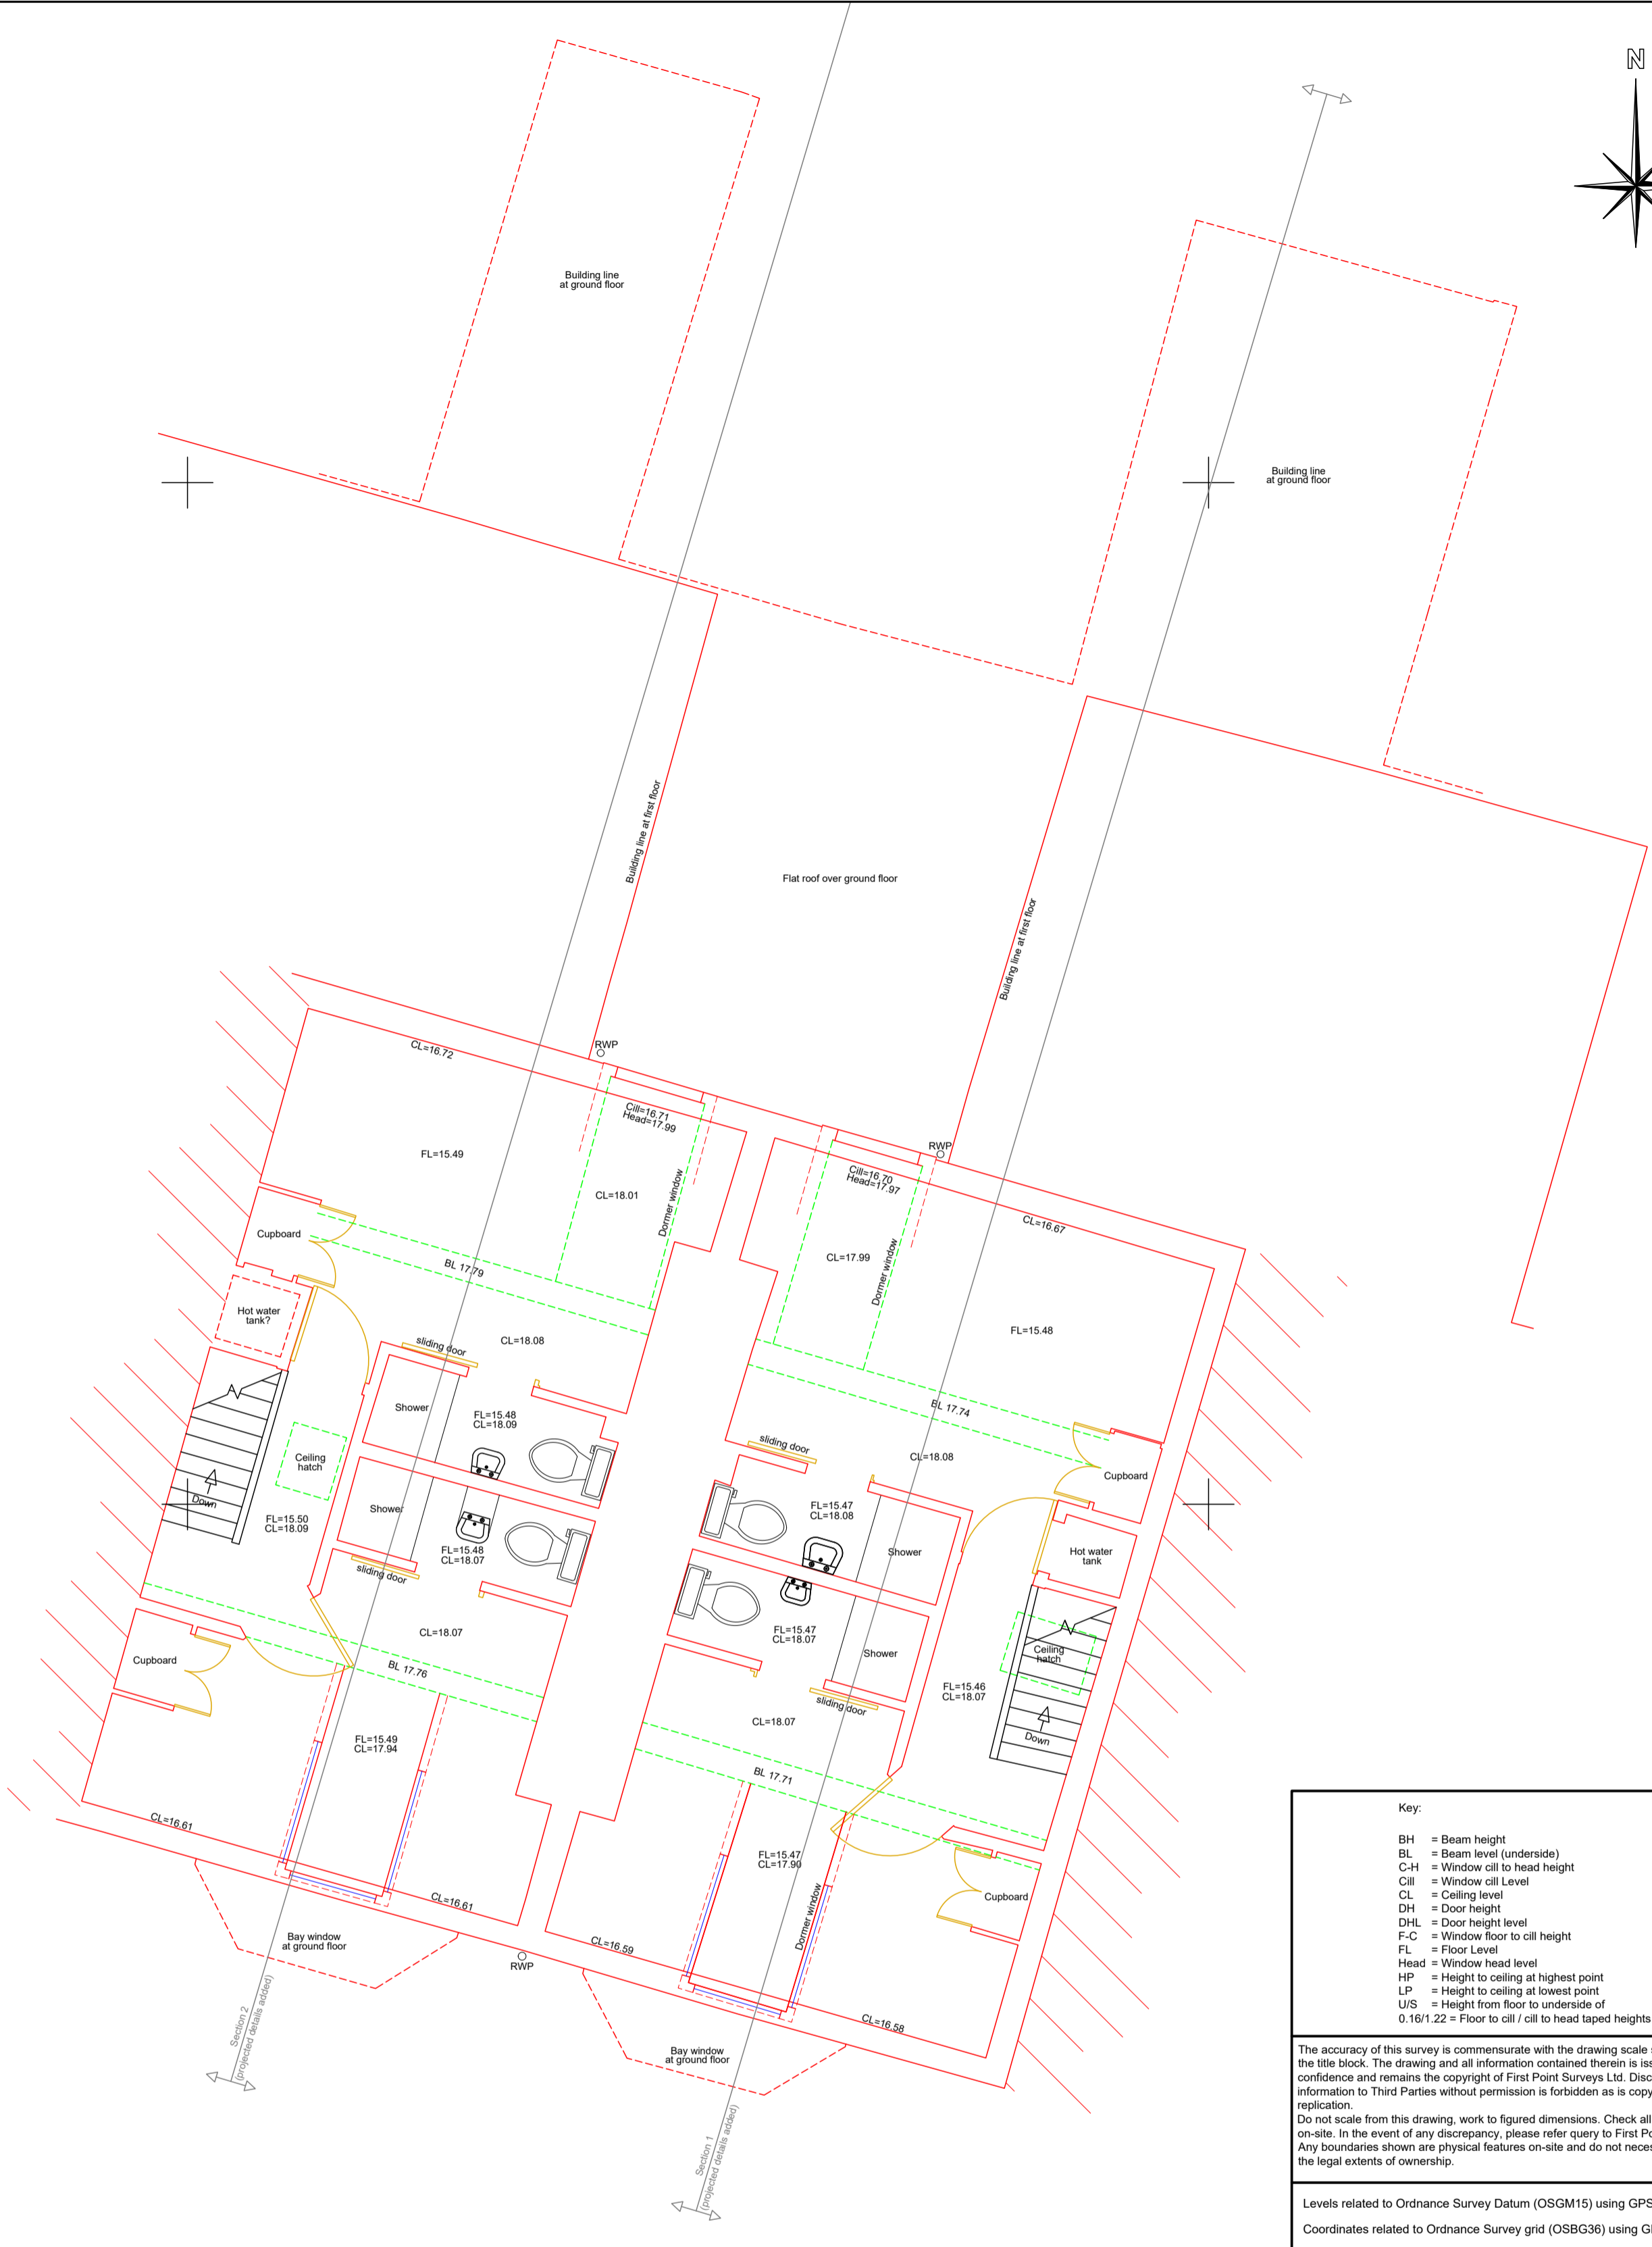

Key:

- BH = Beam height
- BL = Beam level (underside)
- C-H = Window cill to head height
- Cill = Window cill level
- CL = Ceiling level
- DH = Door height
- DHL = Door height level
- F-C = Window floor to cill height
- FL = Floor Level
- Head = Window head level
- HP = Height to ceiling at highest point
- LP = Height to ceiling at lowest point
- U/S = Height from floor to underside of
- 0.16/1.22 = Floor to cill / cill to head taped heights

The accuracy of this survey is commensurate with the drawing scale specified within the title block. The drawing and all information contained therein is issued in confidence and remains the copyright of First Point Surveys Ltd. Disclosure of this information to Third Parties without permission is forbidden as is copying or replication.
Do not scale from this drawing, work to figured dimensions. Check all dimensions on-site. In the event of any discrepancy, please refer query to First Point Surveys Ltd. Any boundaries shown are physical features on-site and do not necessarily represent the legal extents of ownership.

Levels related to Ordnance Survey Datum (OSGM15) using GPS
Coordinates related to Ordnance Survey grid (OSBG36) using GPS

Please note due to obstructions such as parked cars & vegetation First Point Surveys cannot guarantee all pertinent information has been surveyed.

FIRST POINT SURVEYS
LAND, BUILDING & UNDERGROUND UTILITY SURVEYORS
2, STONEACRE • GRIMBALD CRAIG CLOSE • KNARESBOROUGH • HG5 8PJ
TEL: 01423 869351 & 01423 883371
INFO@FIRSTPOINTSURVEYS.CO.UK • WWW.FIRSTPOINTSURVEYS.CO.UK

TITLE				
<p>Second floor plan 8 & 9 Earlsborough Terrace York YO30 7BQ</p>				
DATE	Feb' 2022	DRAWN BY	MIH	CHKD. BY
				SRH
DRG NO	6911 - 04	PLOT SCALE		
		1: 50 @ A2		
REV	AMENDMENT	DATE	BY	CHKD.