



1:100 Proposed Ground Floor Plan

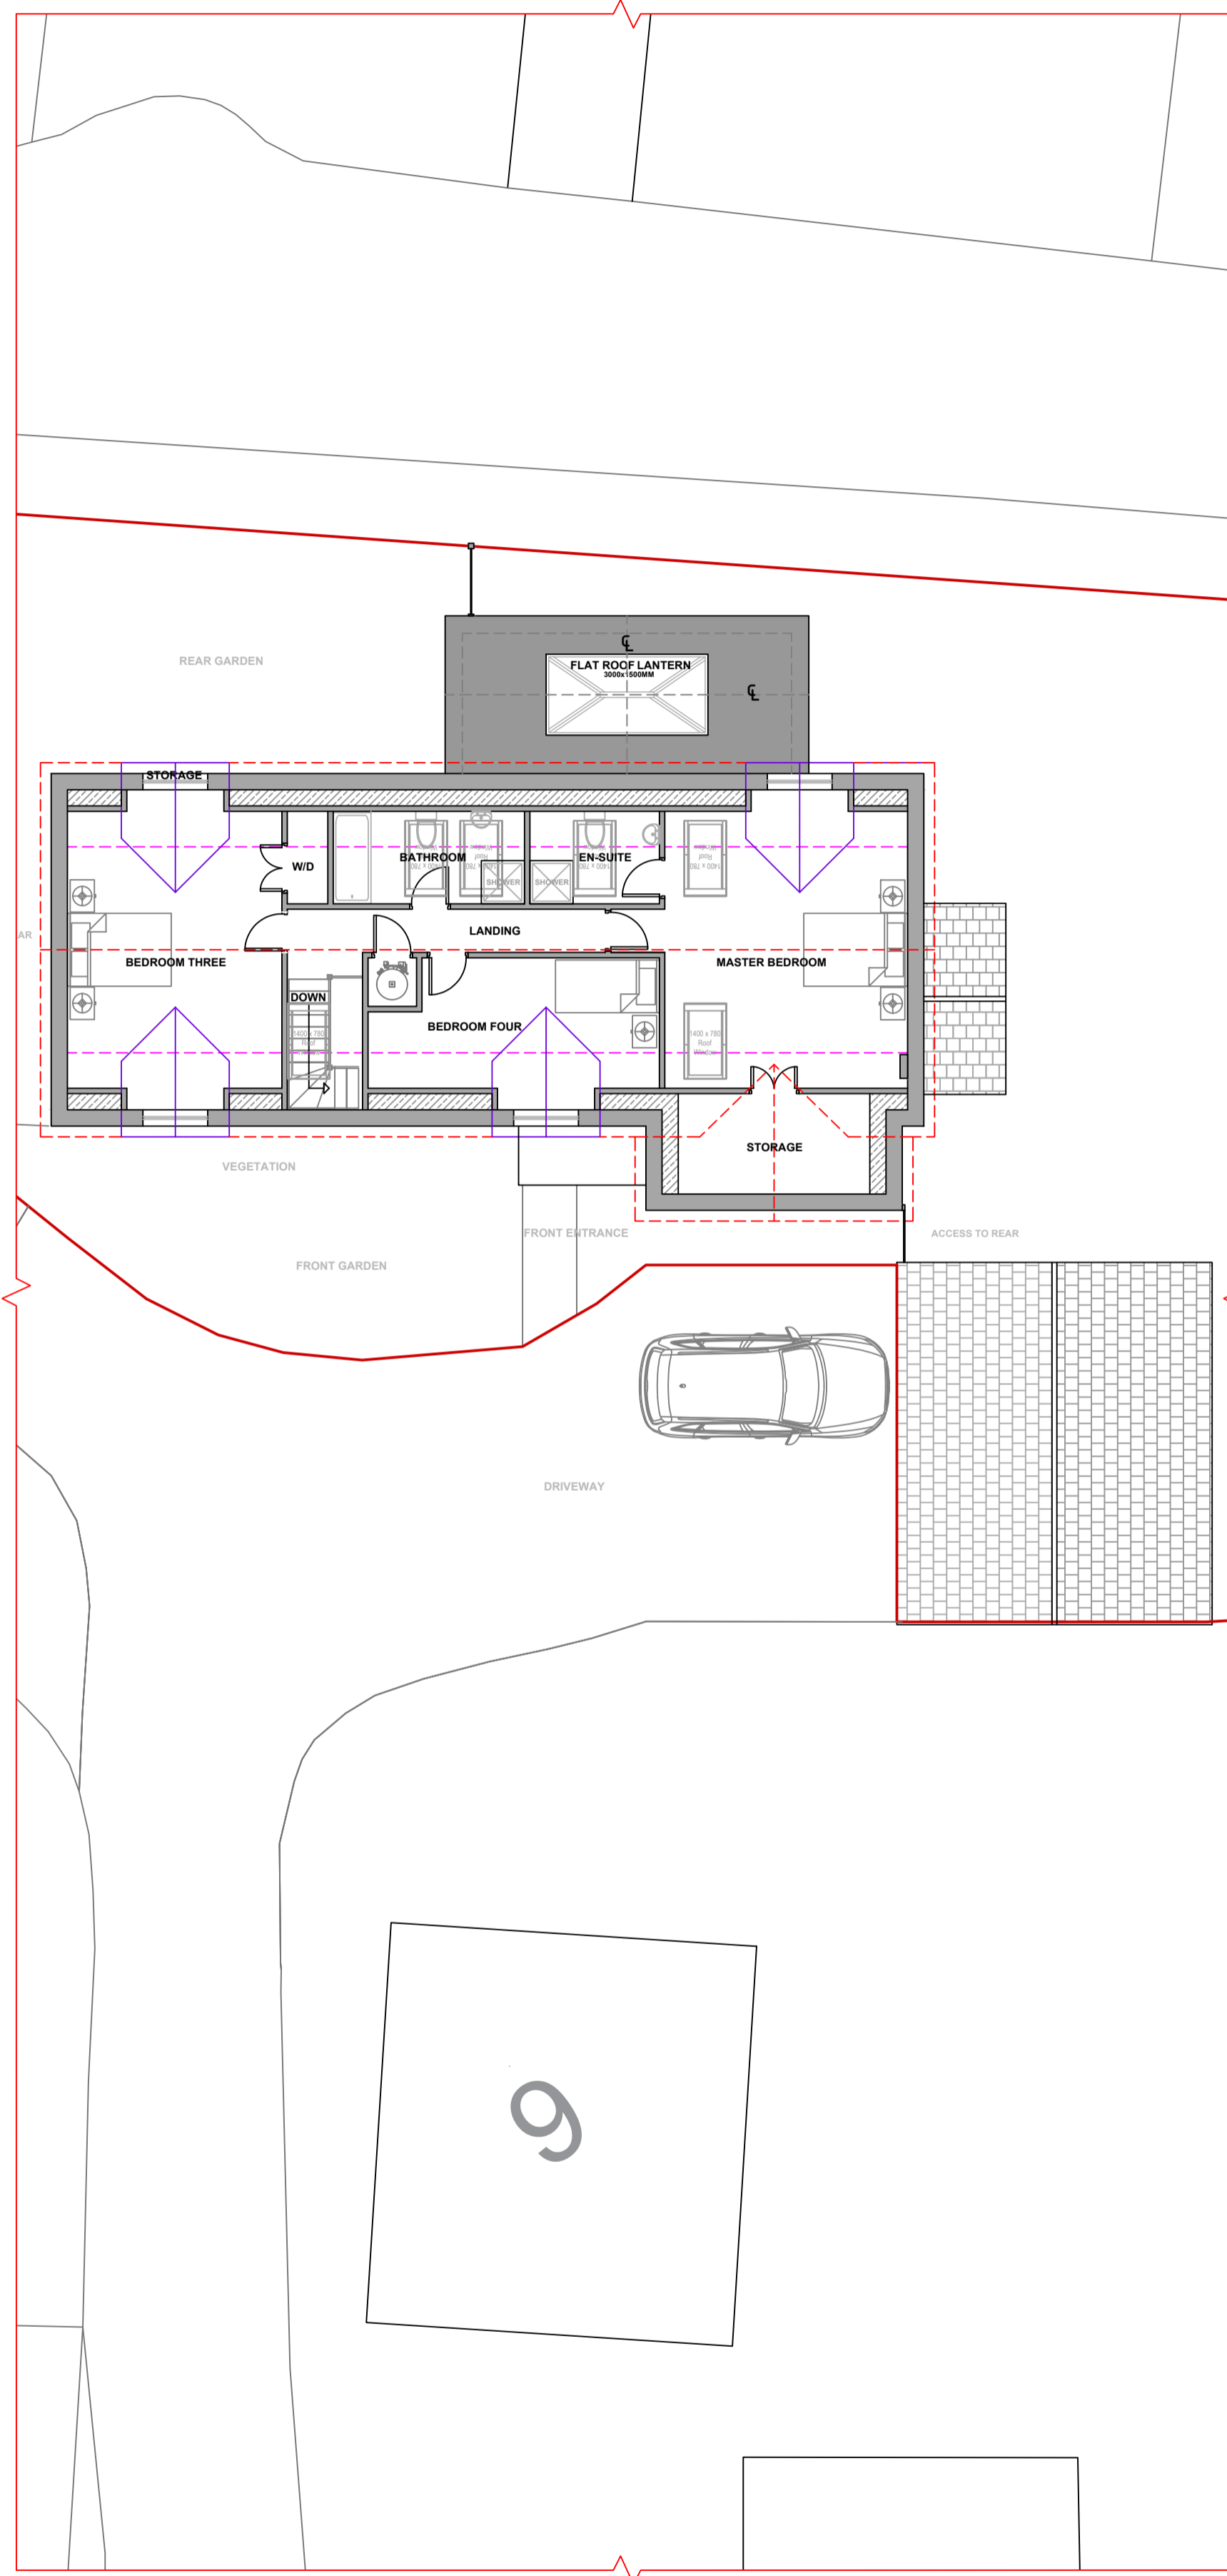

1:100 Proposed Loft Plan

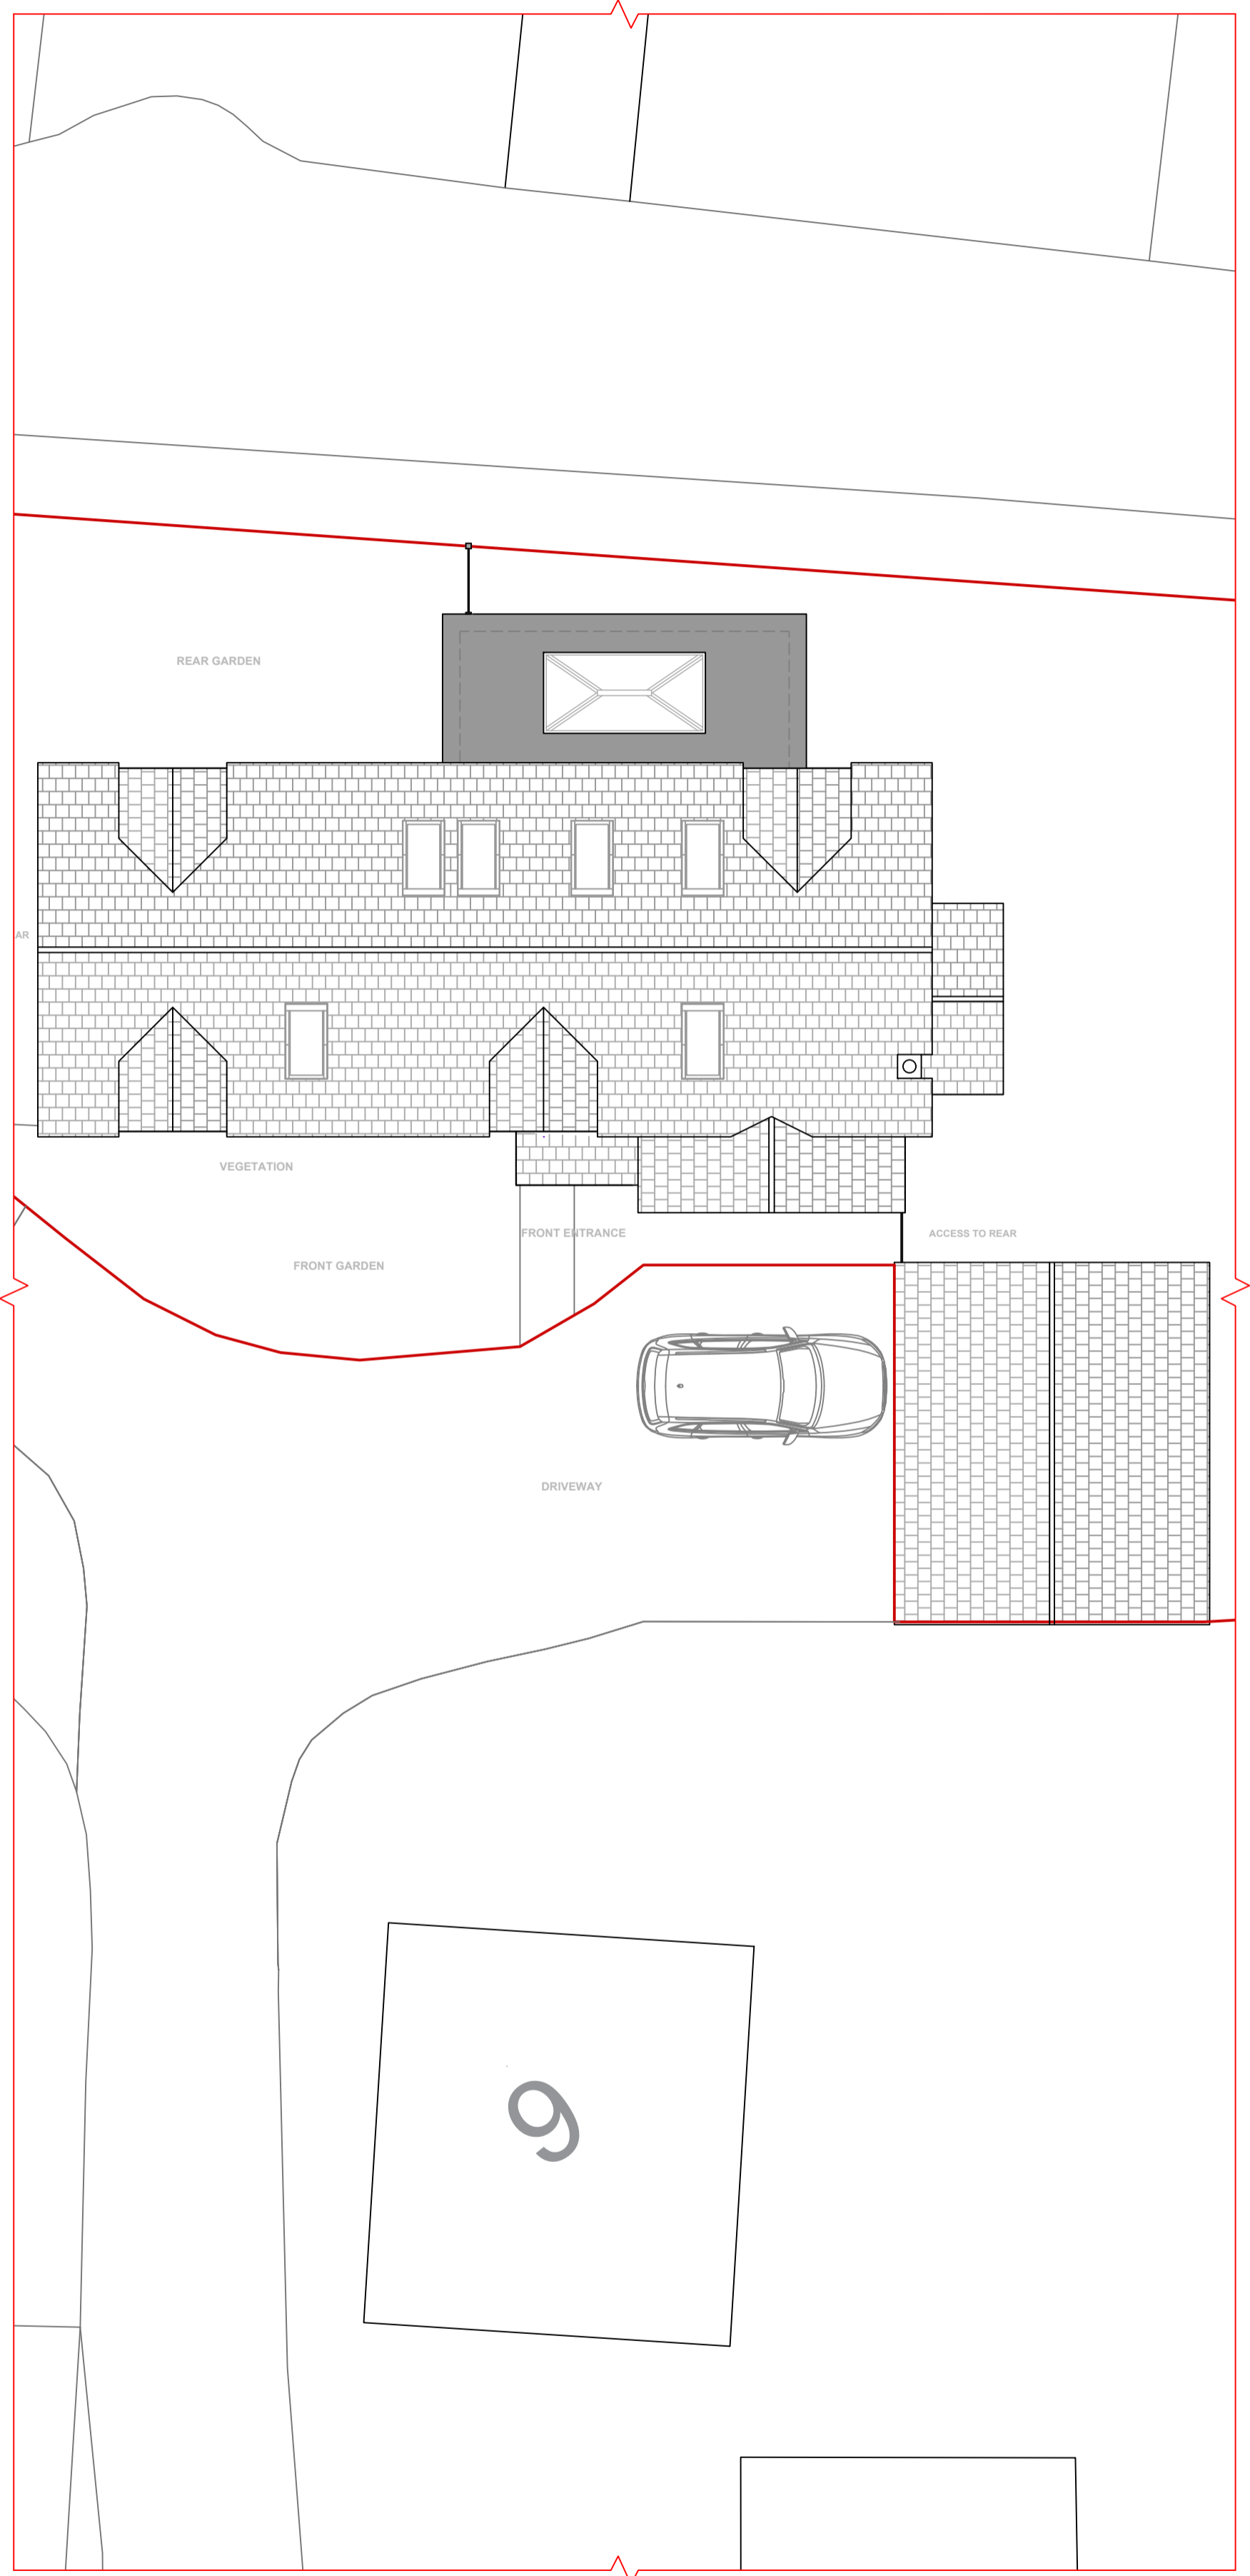

1:100 Proposed Roof Plan


**GENERAL NOTES**

1. This drawing is copyright and must not be reproduced without the consent of MODULOFT.
2. All dimensions are in millimeters unless otherwise noted.
3. All dimensions to be checked on site prior to commencement of work or preparation of shop/fabrication drawings.
4. The contractor shall report any discrepancies in information in writing to the design team at the earliest opportunity.
5. This drawing is to be read in conjunction with the following relevant information:
  - i) All architects, structural and service engineer's drawings and specifications.
  - ii) All CDM information including designers risk assessments.

**NOTE:-**

- Void area for possible storage areas
- External roof line locations
- External flat roof line locations
- Area with maximum headroom approx 1800MM
- Dormer line locations

MDL234910004\_007  
Proposed Plans  
1:100

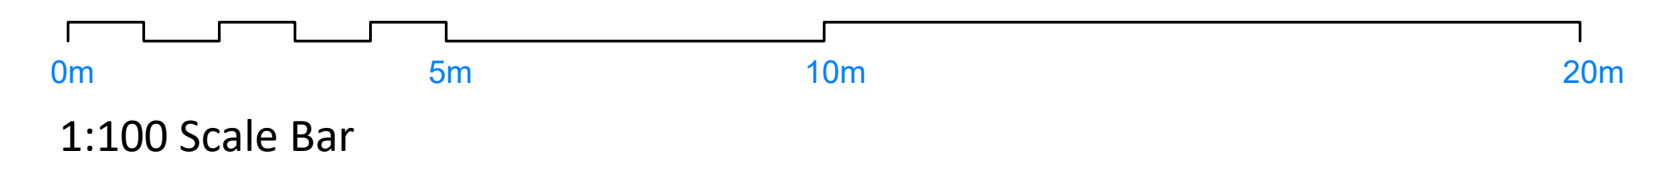

REV	DATE	BY	COMMENTS

PROJECT NO: MDL234910004\_SAMPLE  
PROJECT ADDRESS:  
5 Distone Court Deighton  
York  
North Yorkshire  
YO19 6EW

DRAWING NO: MDL234910004\_007  
DRAWING TITLE: LOFT CONVERSION  
DATE: 18/03/2024 | REVISION:-  
DRAWN: P.C | SCALE: A5@A1

