




1:100 Existing Ground Floor Plan

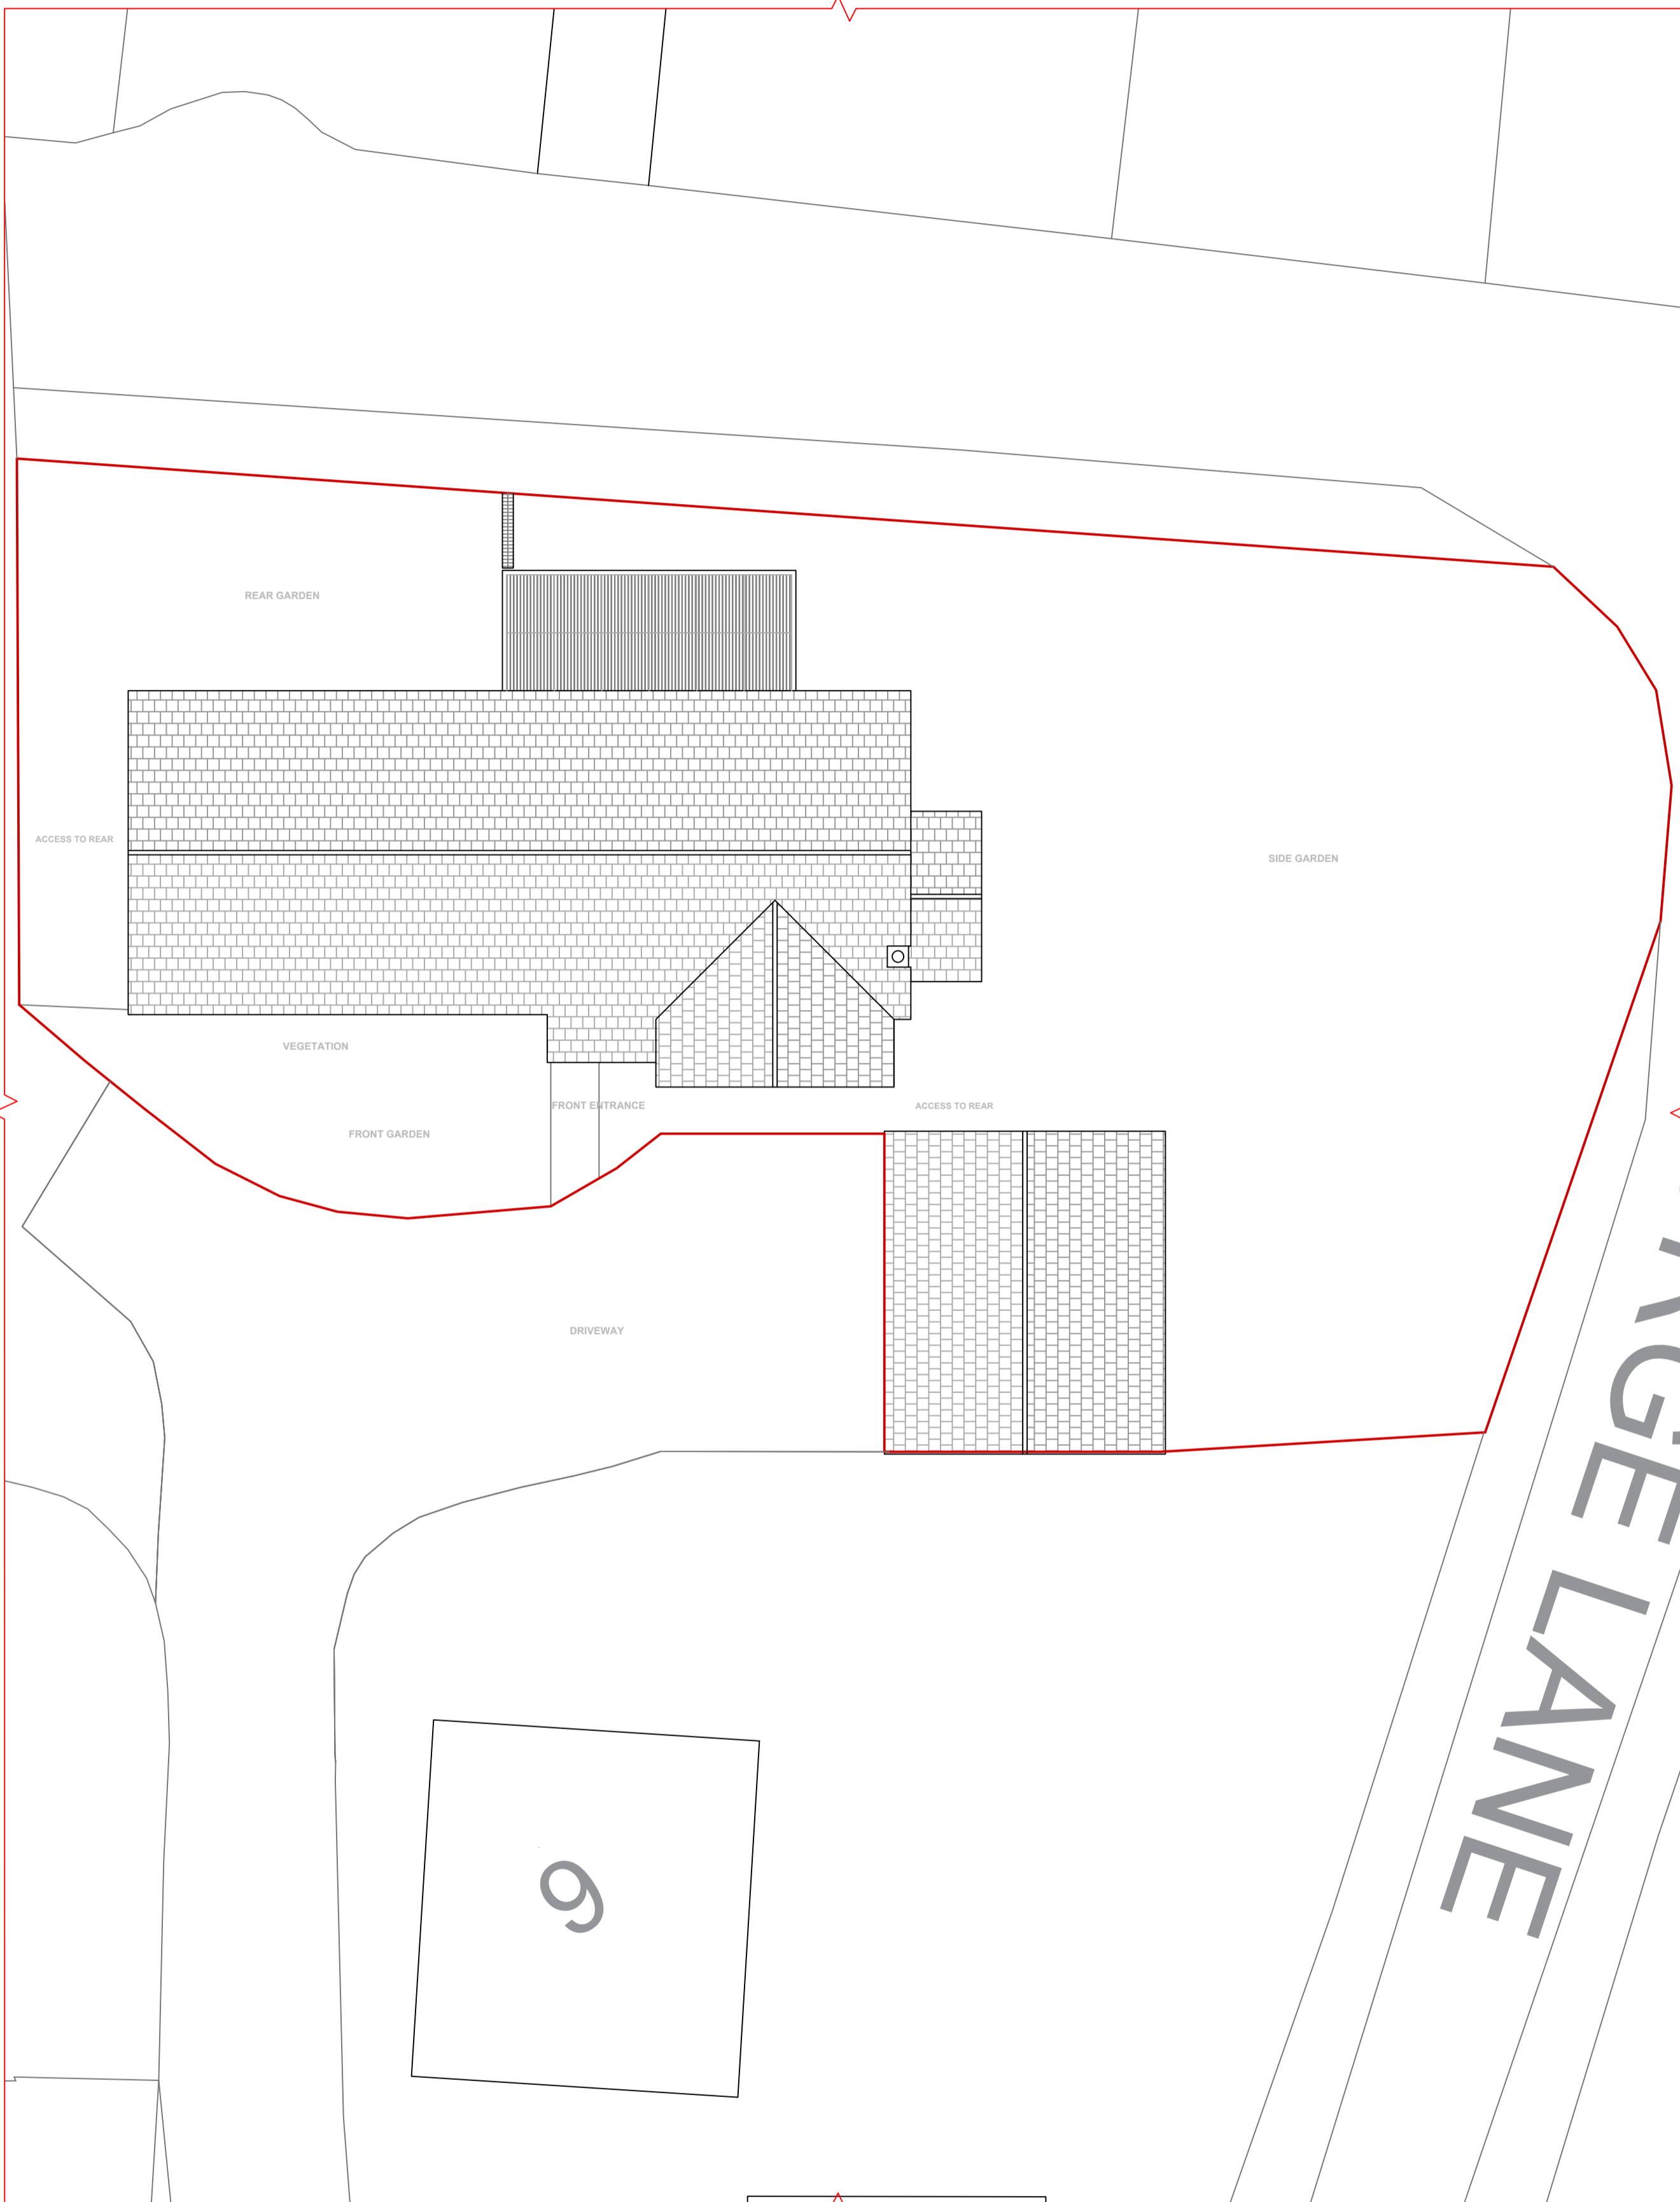

1:100 Existing Roof Plan

- GENERAL NOTES**
1. This drawing is copyright and must not be reproduced without the consent of MODULOFT.
 2. All dimensions are in millimeters unless otherwise noted.
 3. All dimensions to be checked on site prior to commencement of work or preparation of shop/fabrication drawings.
 4. The contractor shall report any discrepancies in information in writing to the design team at the earliest opportunity.
 5. This drawing is to be read in conjunction with the following relevant information:
 - i) All architects, structural and service engineer's drawings and specifications.
 - ii) All CDM information including designers risk assessments.

- NOTE:-**
- Void area for possible storage areas
 - External roof line locations
 - External flat roof line locations
 - Area with maximum headroom approx 1800MM
 - Dormer line locations

REV	DATE	BY	COMMENTS



PROJECT NO: MDL234910004_SAMPLE
 PROJECT ADDRESS:
 5 Distone Court Deighton
 York
 North Yorkshire
 YO19 6EW

DRAWING NO: MDL234910004_005	
DRAWING TITLE: LOFT CONVERSION	
DATE: 18/03/2024 REVISION:-	
DRAWN: P.C SCALE: A5@A1	

MDL234910004_005
 Existing Plans
 1:100

