



1:100 Proposed Front View




1:100 Proposed Rear View

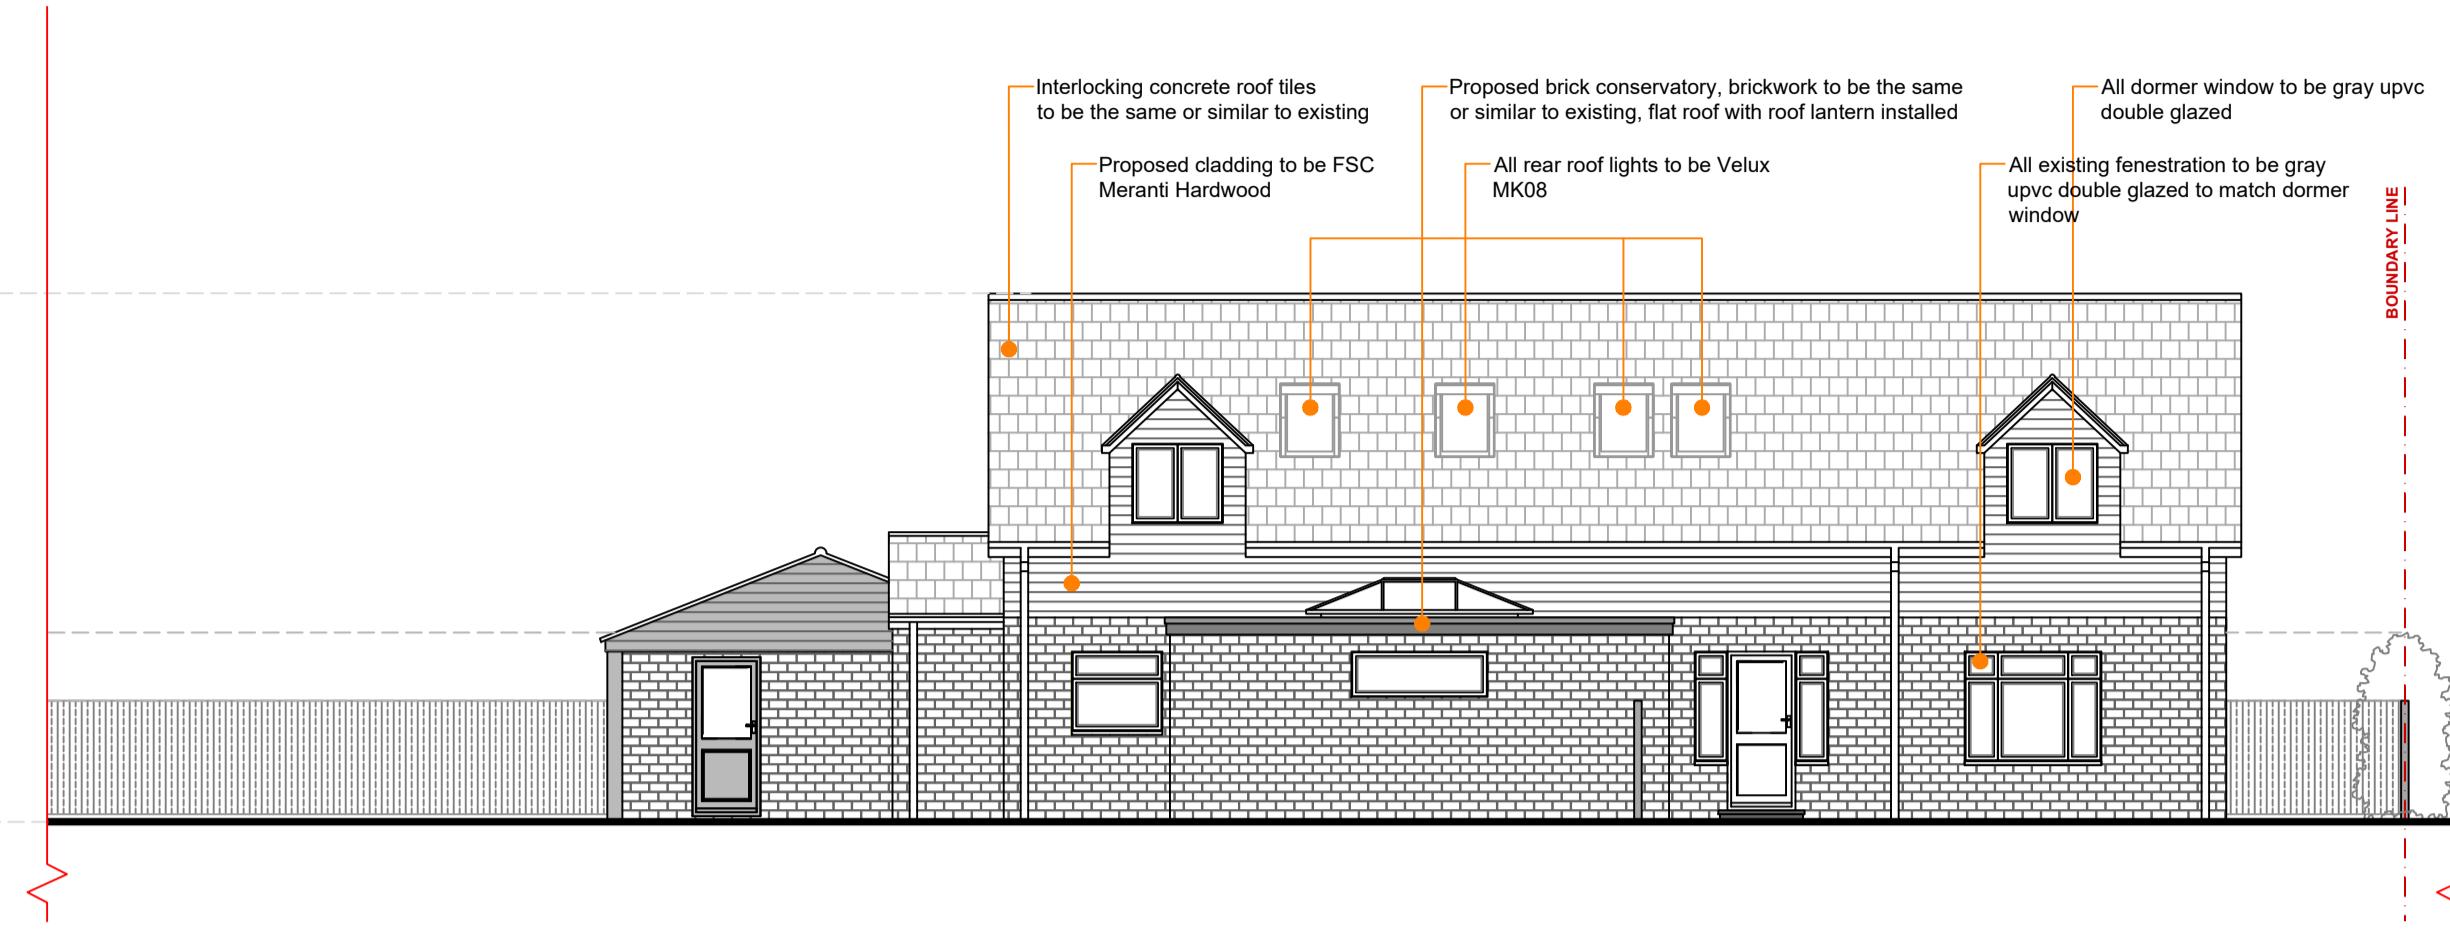


1:100 Proposed Roof Plan

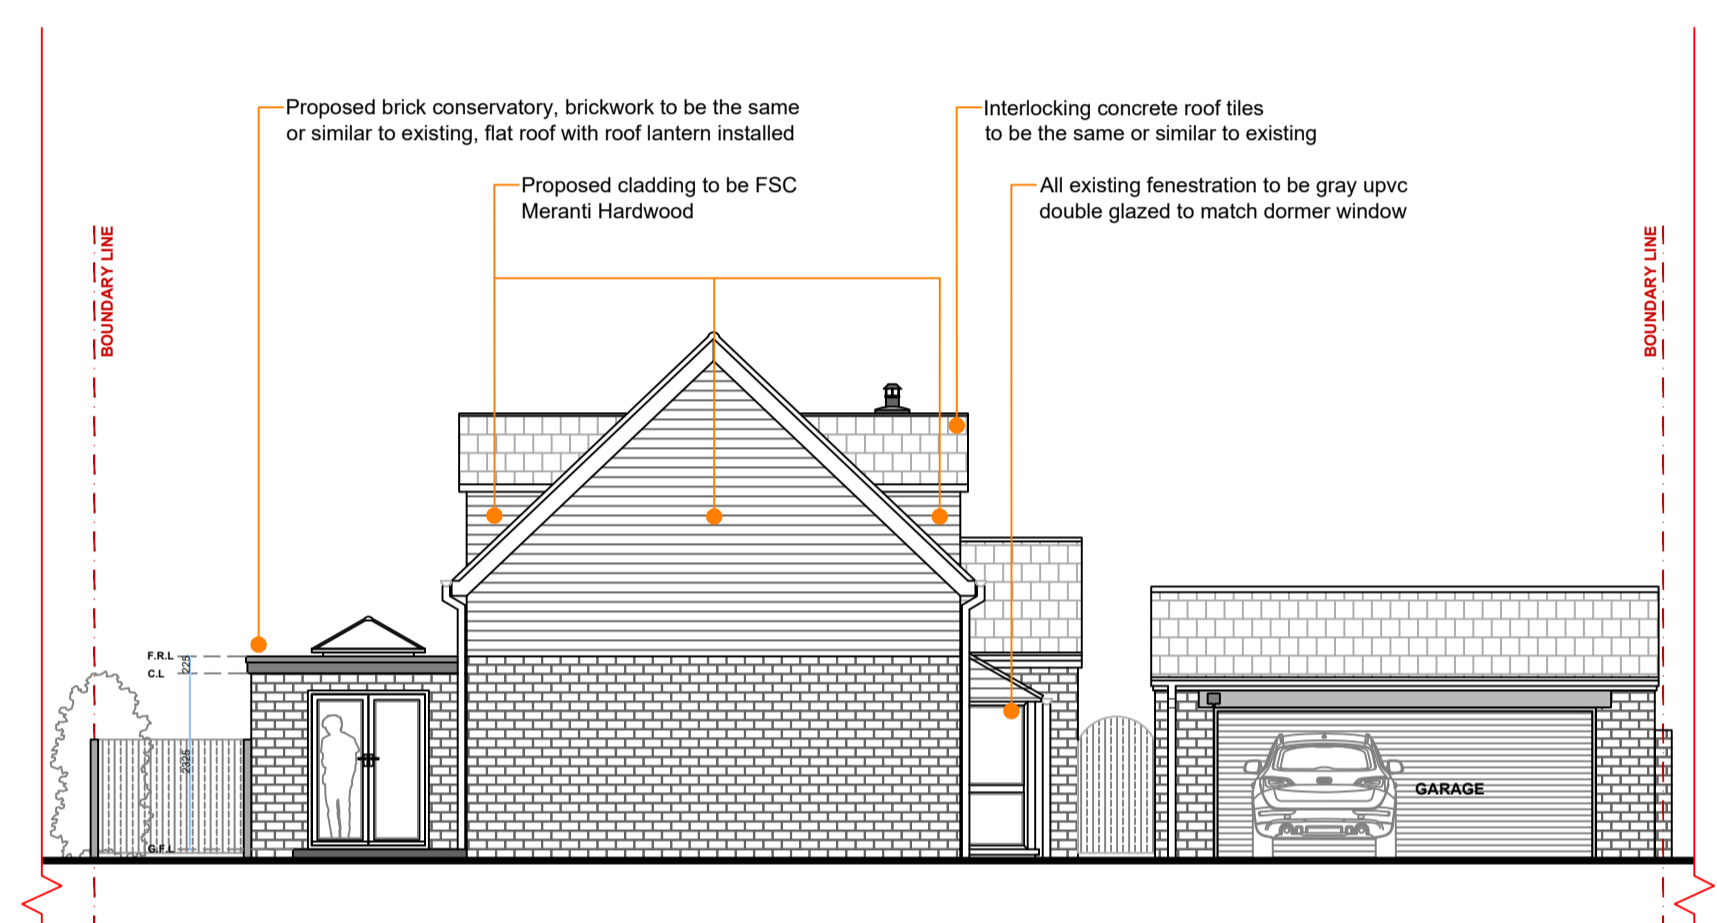

1:100 Proposed Side View A,A

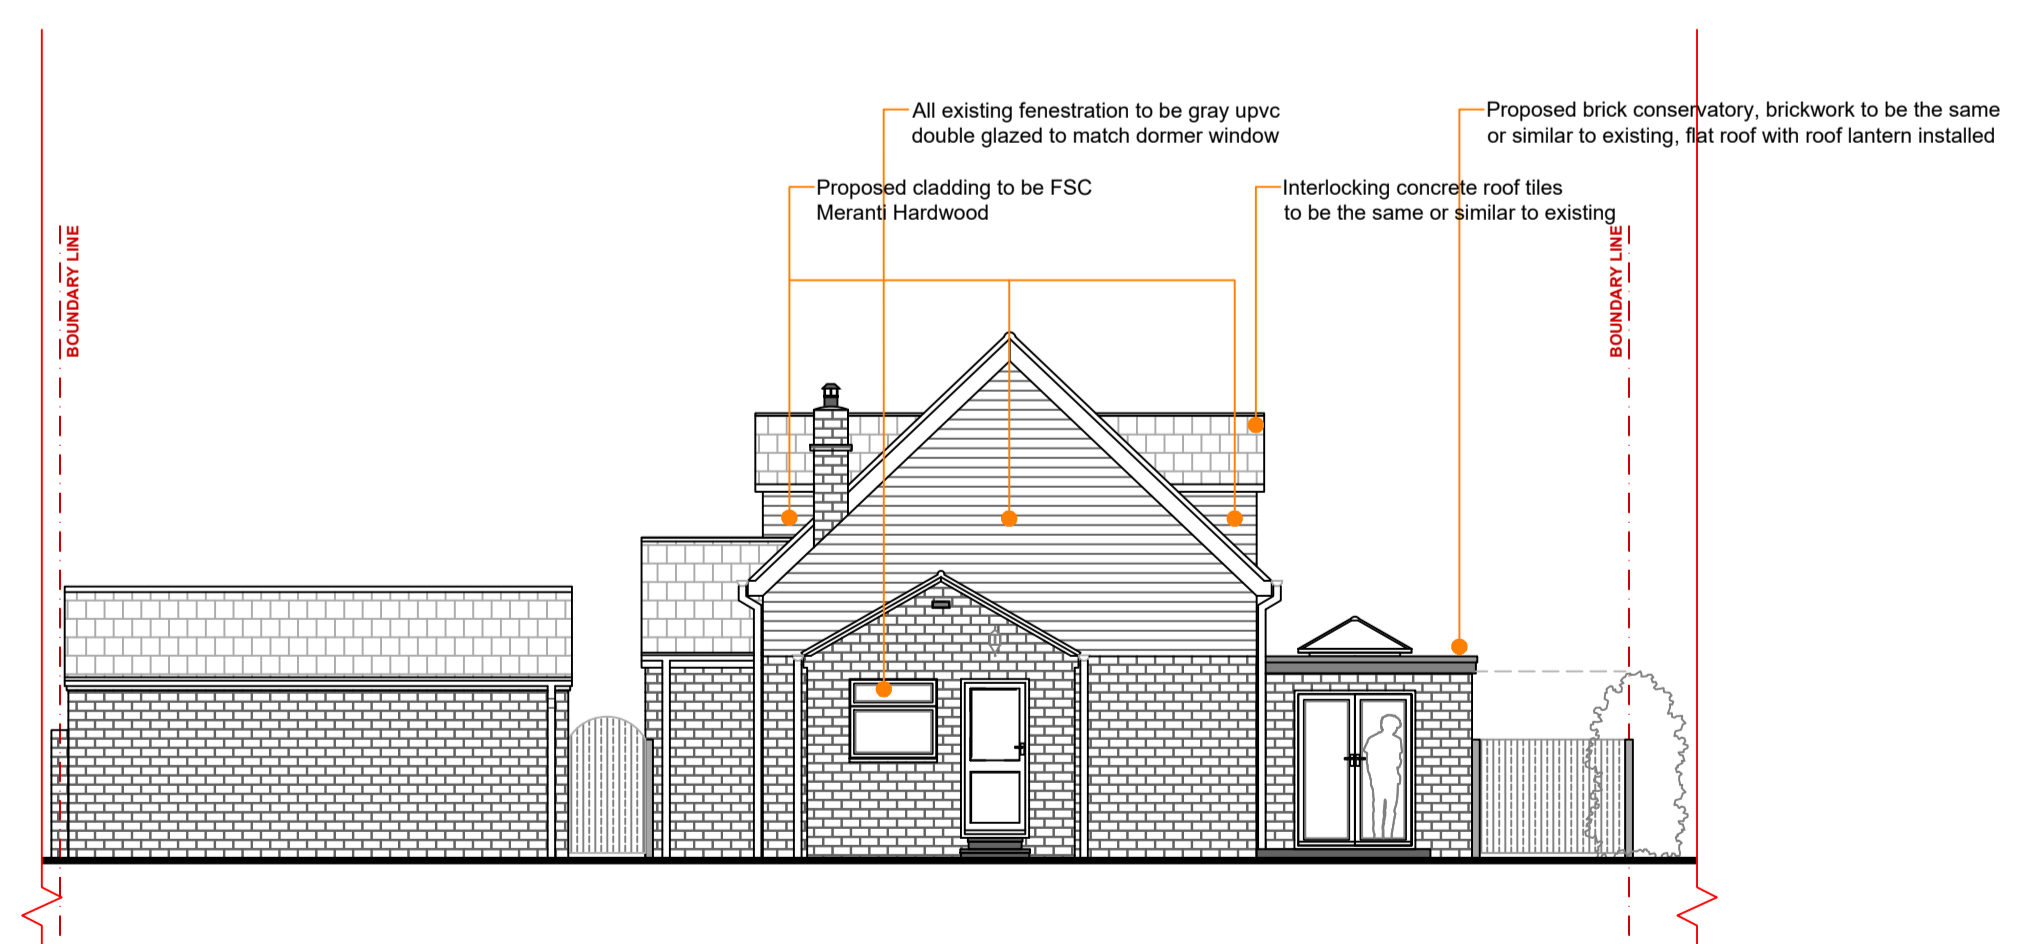

1:100 Proposed Side View B,B

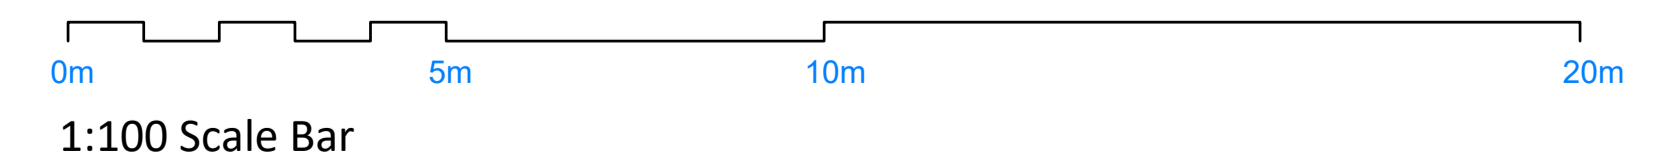

- GENERAL NOTES**
1. This drawing is copyright and must not be reproduced without the consent of MODULOFT.
  2. All dimensions are in millimeters unless otherwise noted.
  3. All dimensions to be checked on site prior to commencement of work or preparation of shop/fabrication drawings.
  4. The contractor shall report any discrepancies in information in writing to the design team at the earliest opportunity.
  5. This drawing is to be read in conjunction with the following relevant information:  
 i) All architects, structural and service engineer's drawings and specifications.  
 ii) All CDM information including designers risk assessments.

REV	DATE	BY	COMMENTS

PROJECT NO: MDL234910004\_SAMPLE  
 PROJECT ADDRESS:  
 5 Distone Court Deighton  
 York  
 North Yorkshire  
 YO19 6EW

DRAWING NO: MDL234910004\_006  
 DRAWING TITLE: LOFT CONVERSION  
 DATE: 18/03/2024 REVISION:-  
 DRAWN: P.C SCALE: A5@A1

