
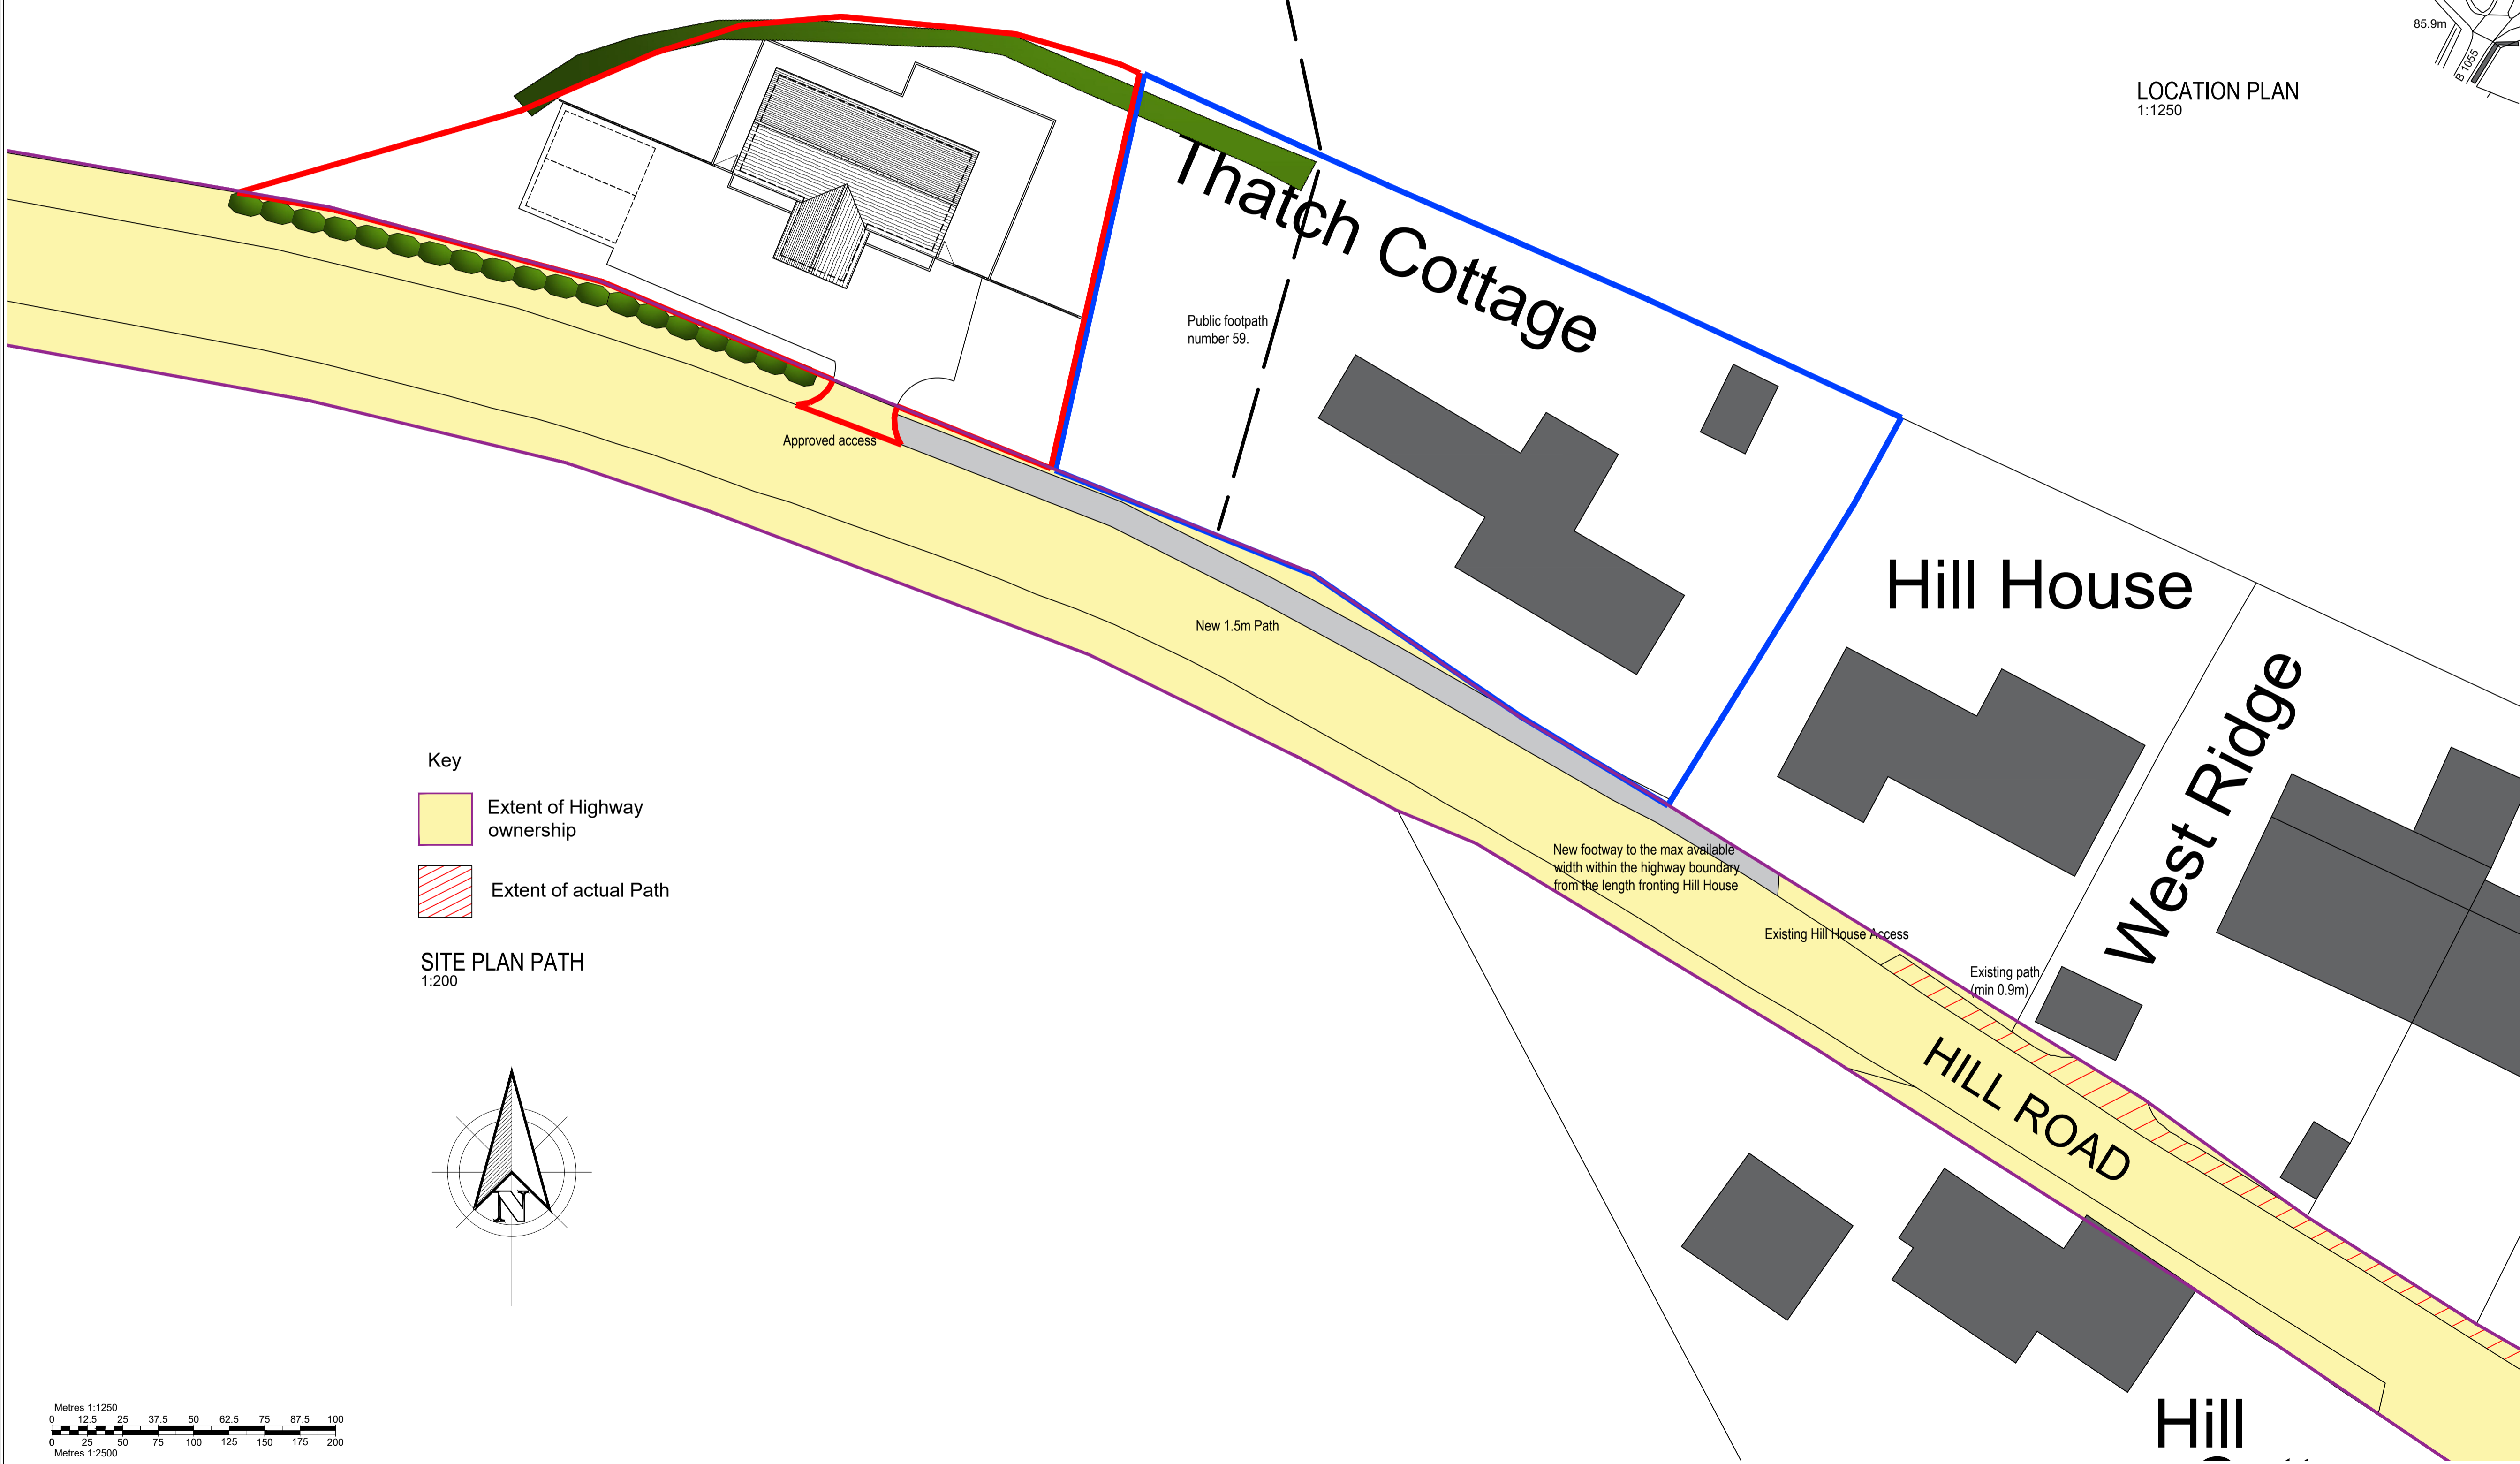




REVISIONS	
23/03/24	A AREA OF HIGHWAY OWNERSHIP ADDED
28/03/24	B REVISIONS TO HIGHWAYS COMMENTS

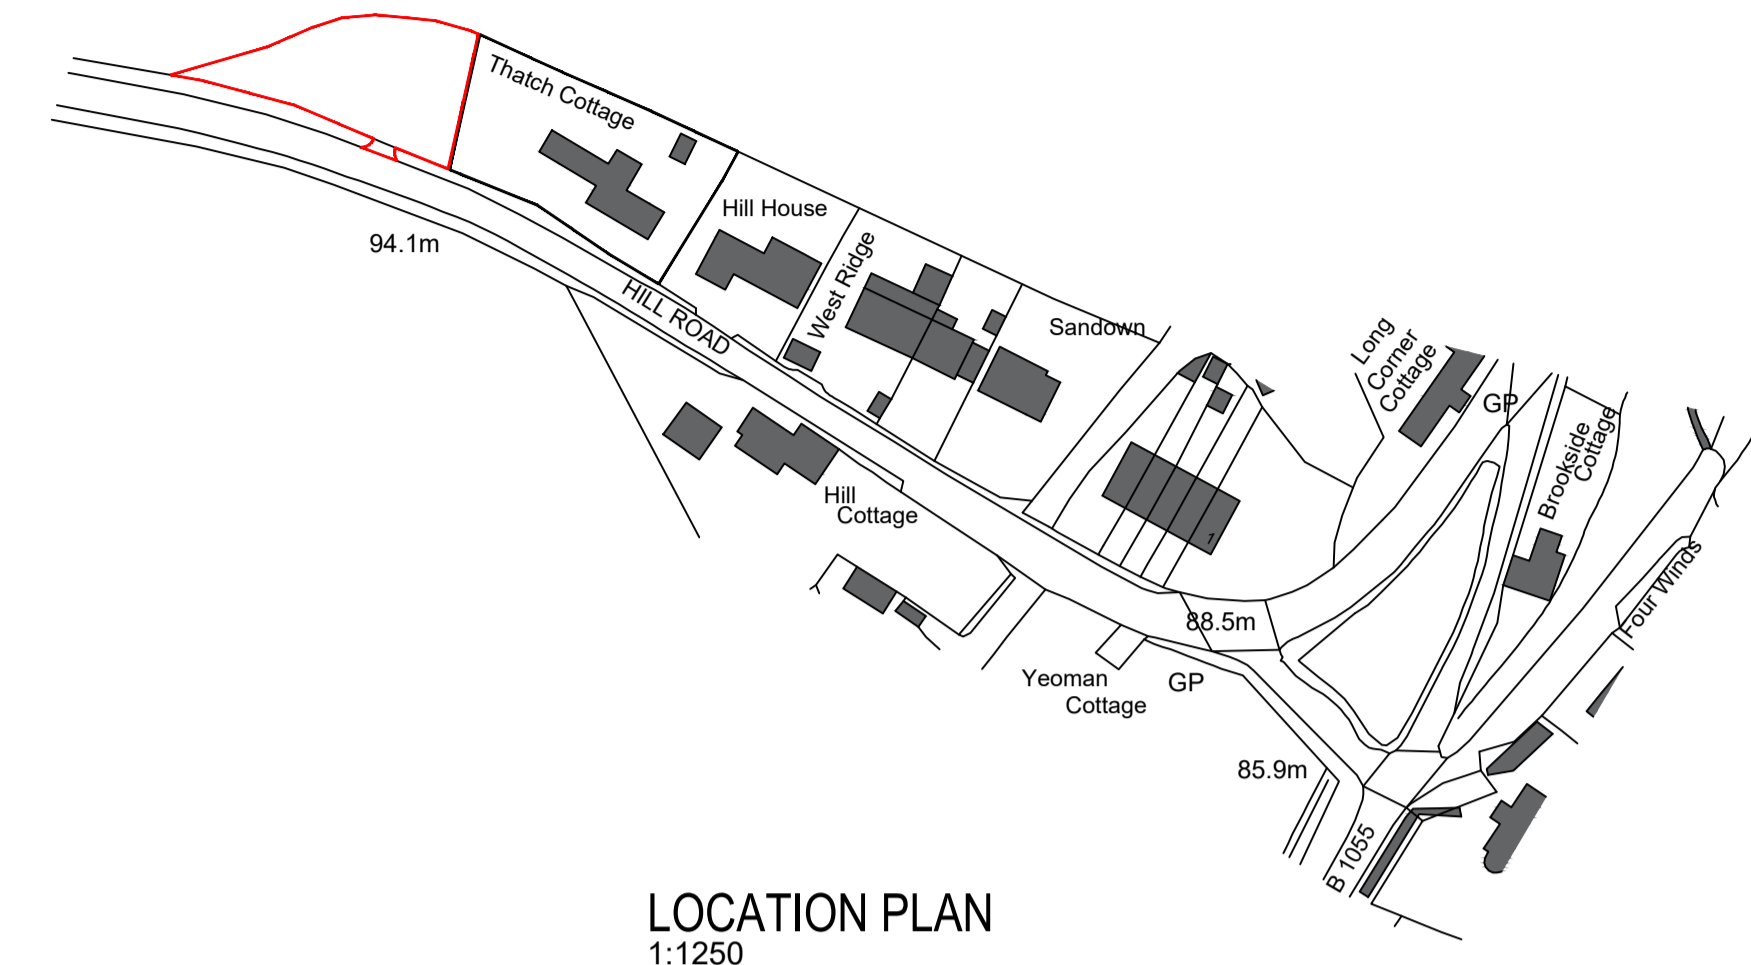

**Key**

- Extent of Highway ownership
- Extent of actual Path

**SITE PLAN PATH**  
1:200

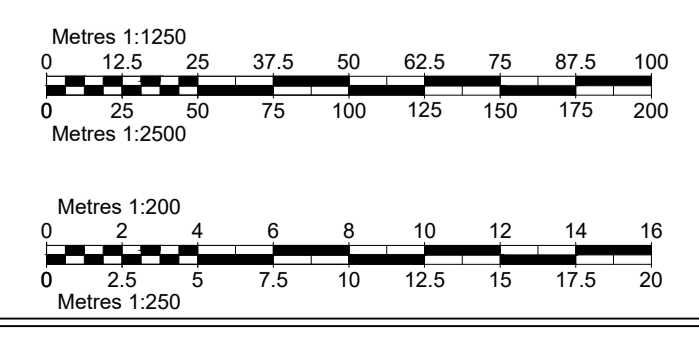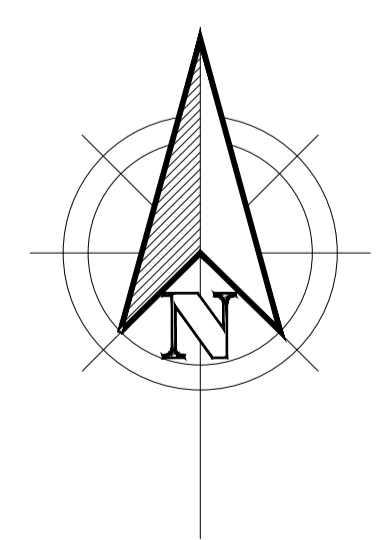

1A Church Street  
Sawbridgeworth  
Hertfordshire  
CM21 9AB

T: 01279 600110  
enquiries@brdtech.co.uk  
www.brdtech.co.uk

bd

TECH

SUSTAINABLE ARCHITECTURE

---

**Project**

**SITE ADJ THATCH COTTAGE  
HILL ROAD, HEMPSTEAD,  
SAFFRON WALDEN  
CB10 2PH**

---

**Title**

**PATH SITE PLAN**

---

Scale @ A1	Date	Drawn By
<b>AS STATED</b>	<b>OCT 23</b>	<b>TAC</b>

---

**Status**

**SKETCH**

---

**Ref**

**BRD/23/055/006-B**

---

ACCREDITED

**CIAT**  
GROUP MEMBERSHIP  
SCHEME MEMBER