



NORTH ELEVATION

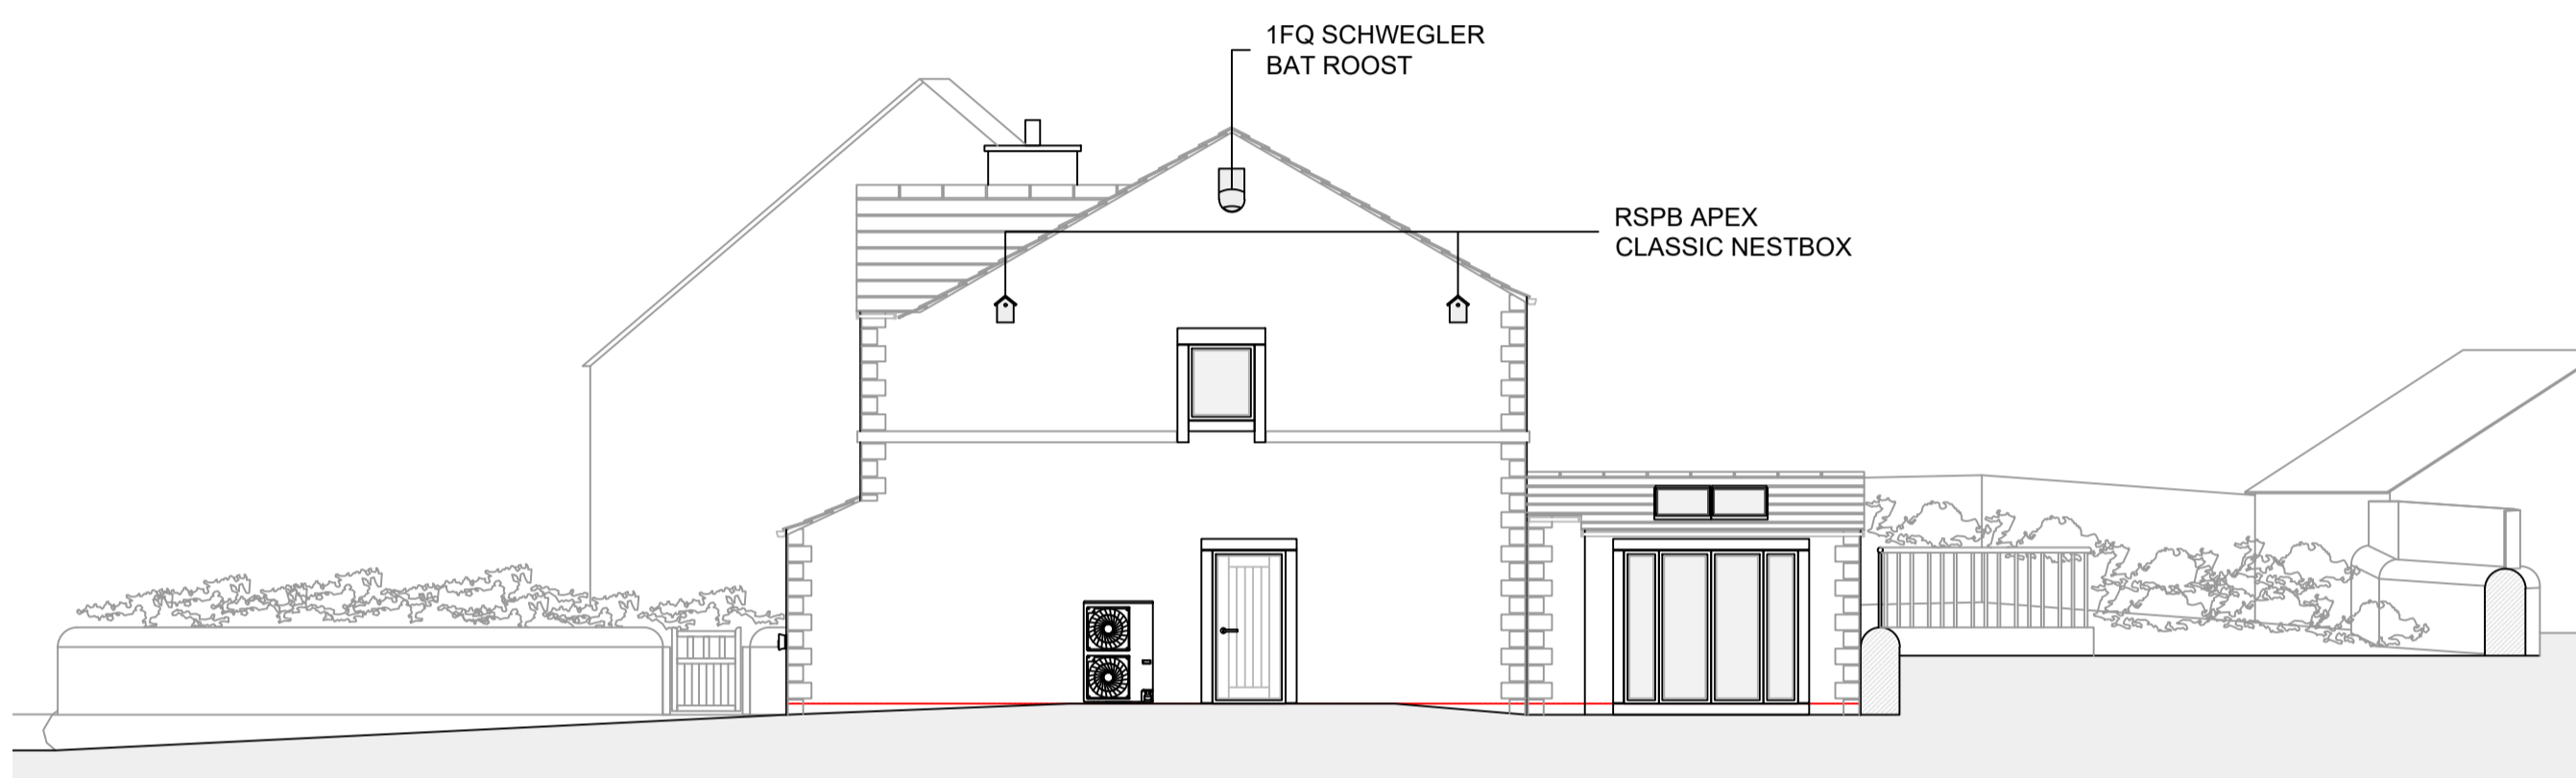


EAST ELEVATION




SOUTH ELEVATION

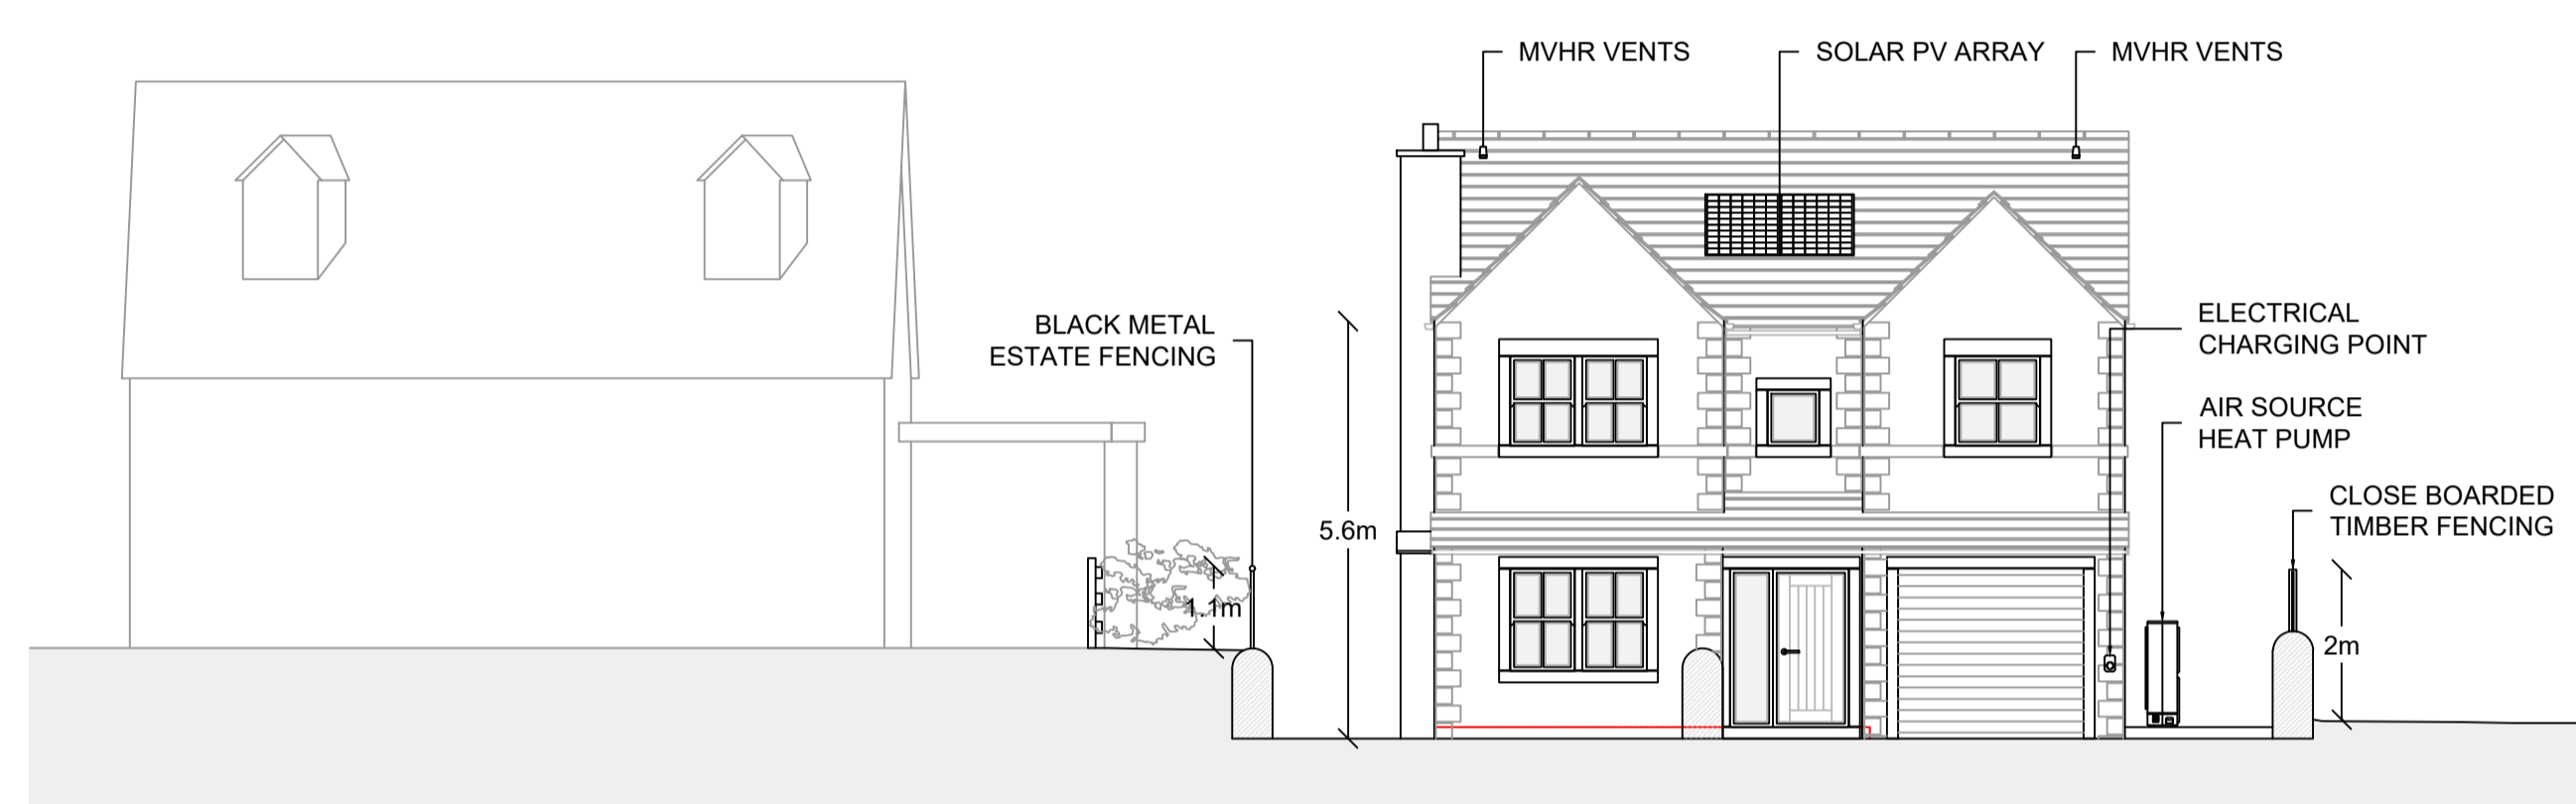

WEST ELEVATION

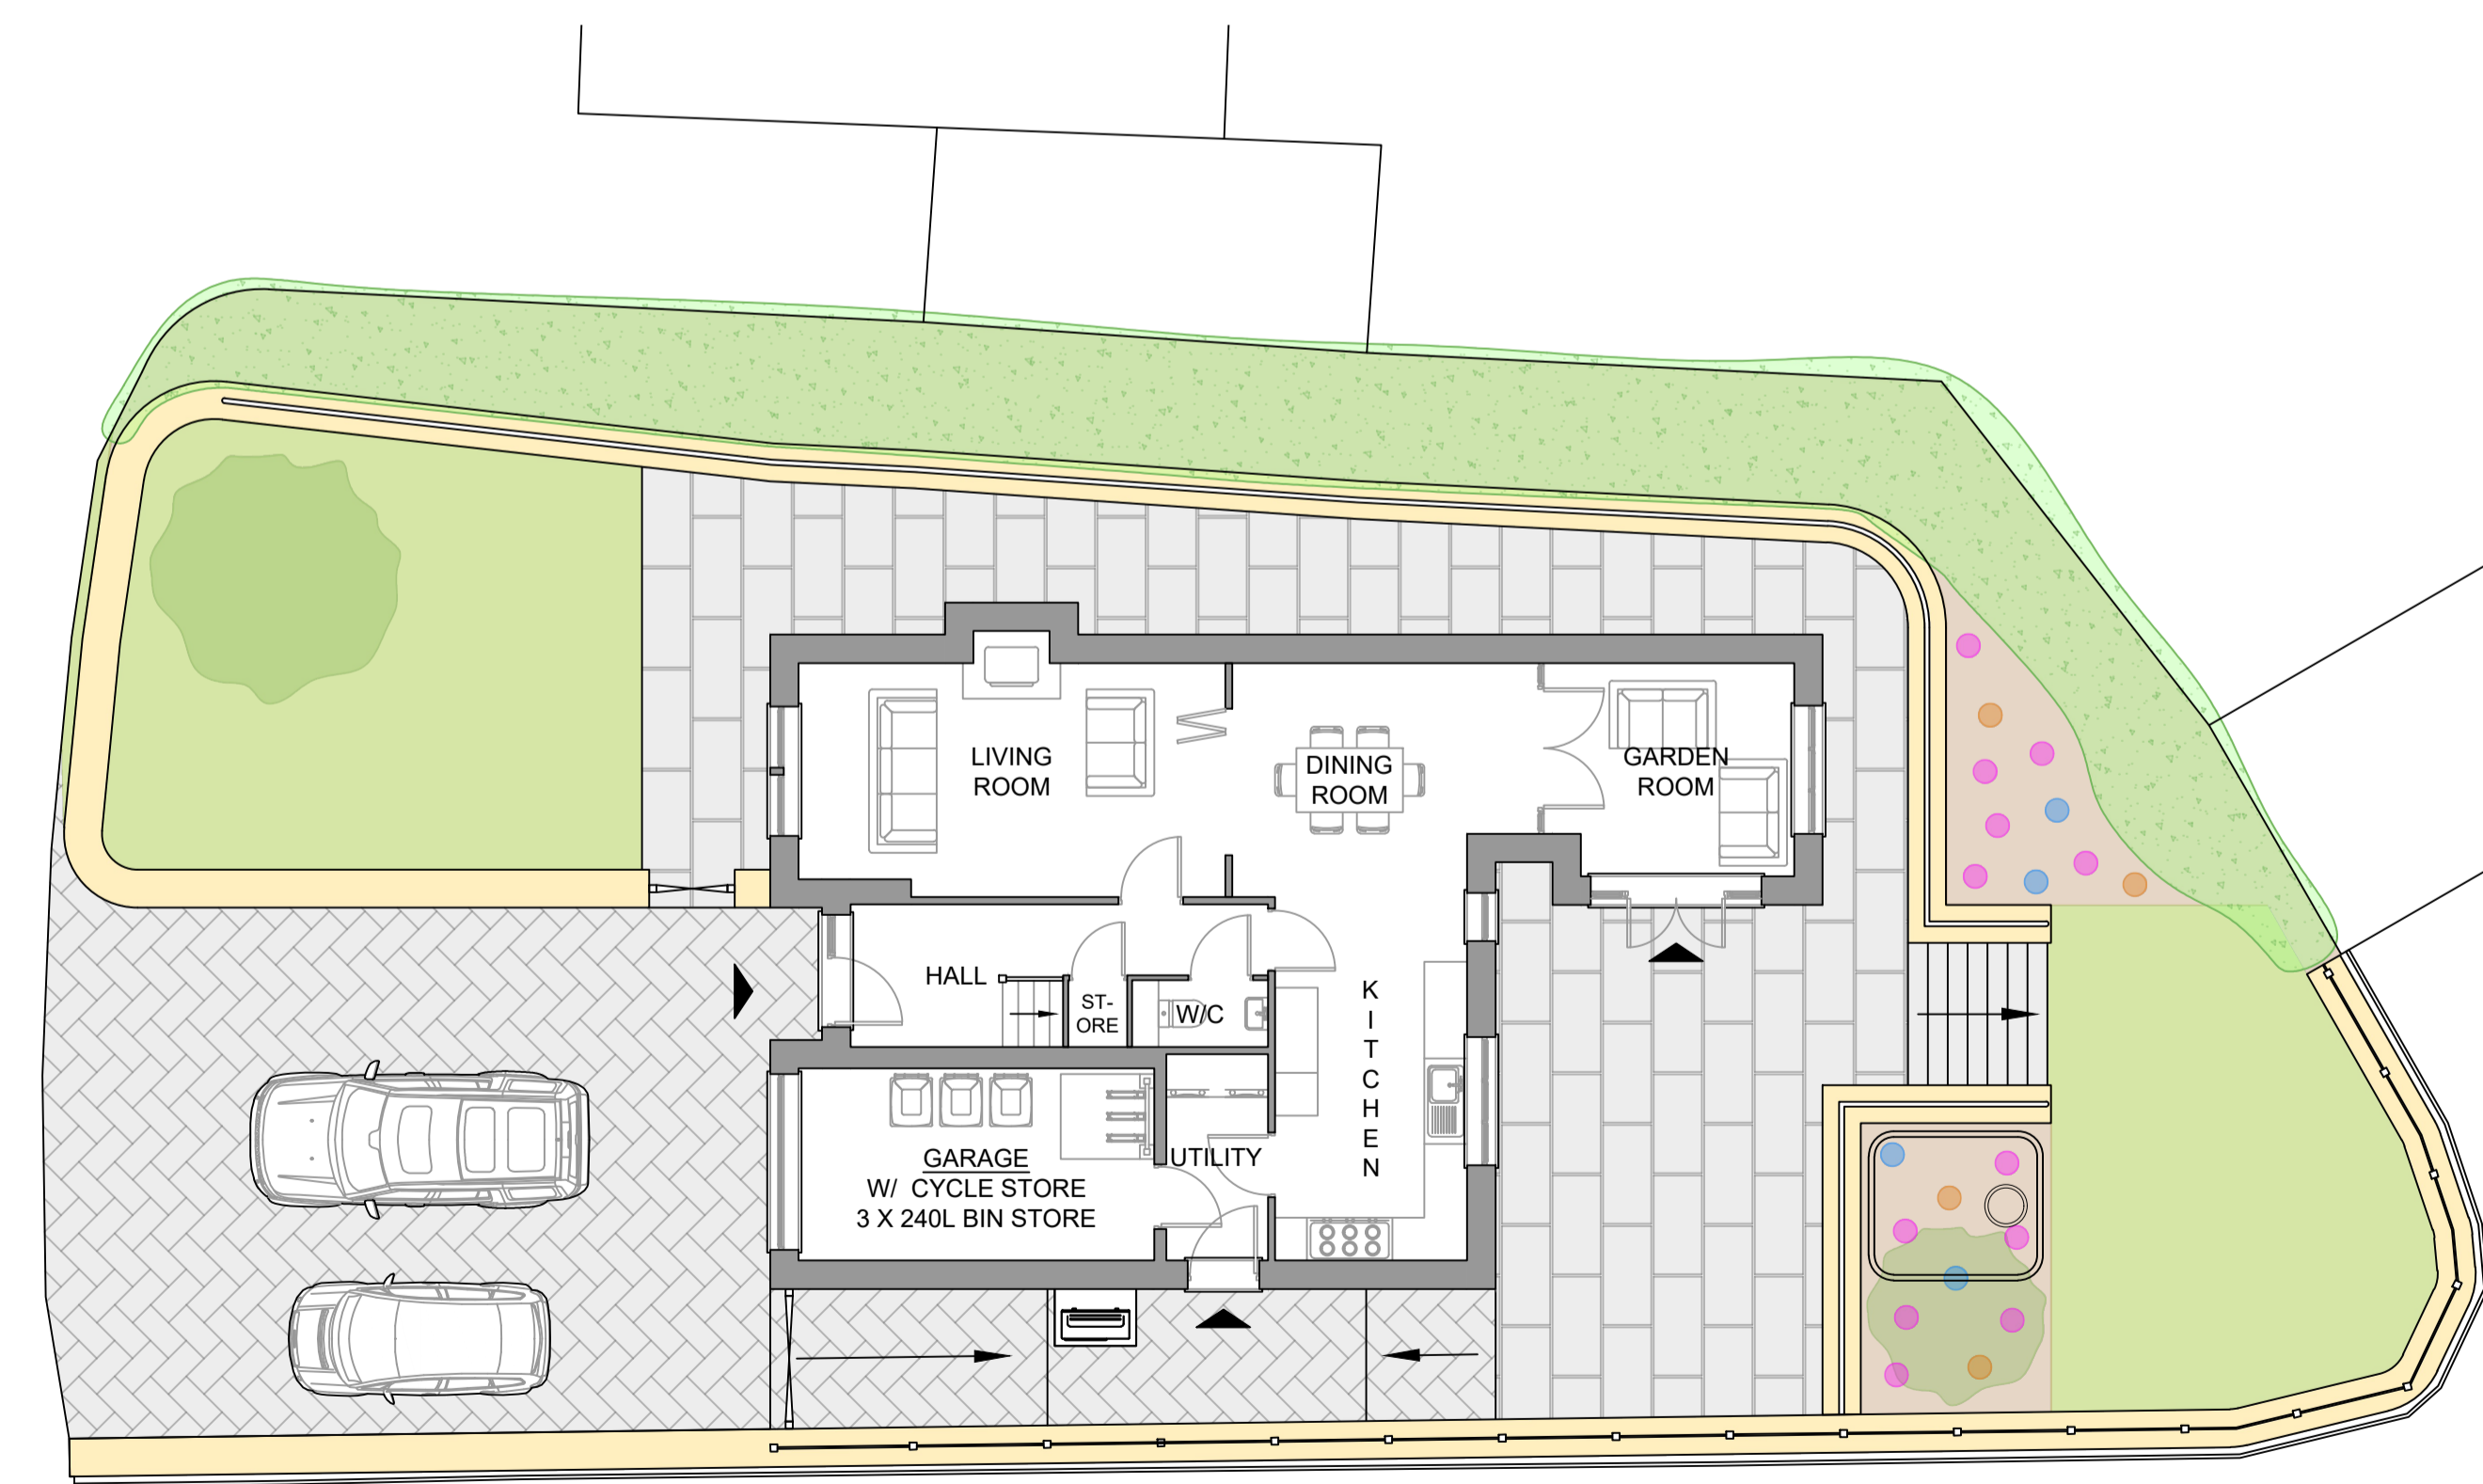

GROUND FLOOR PLAN

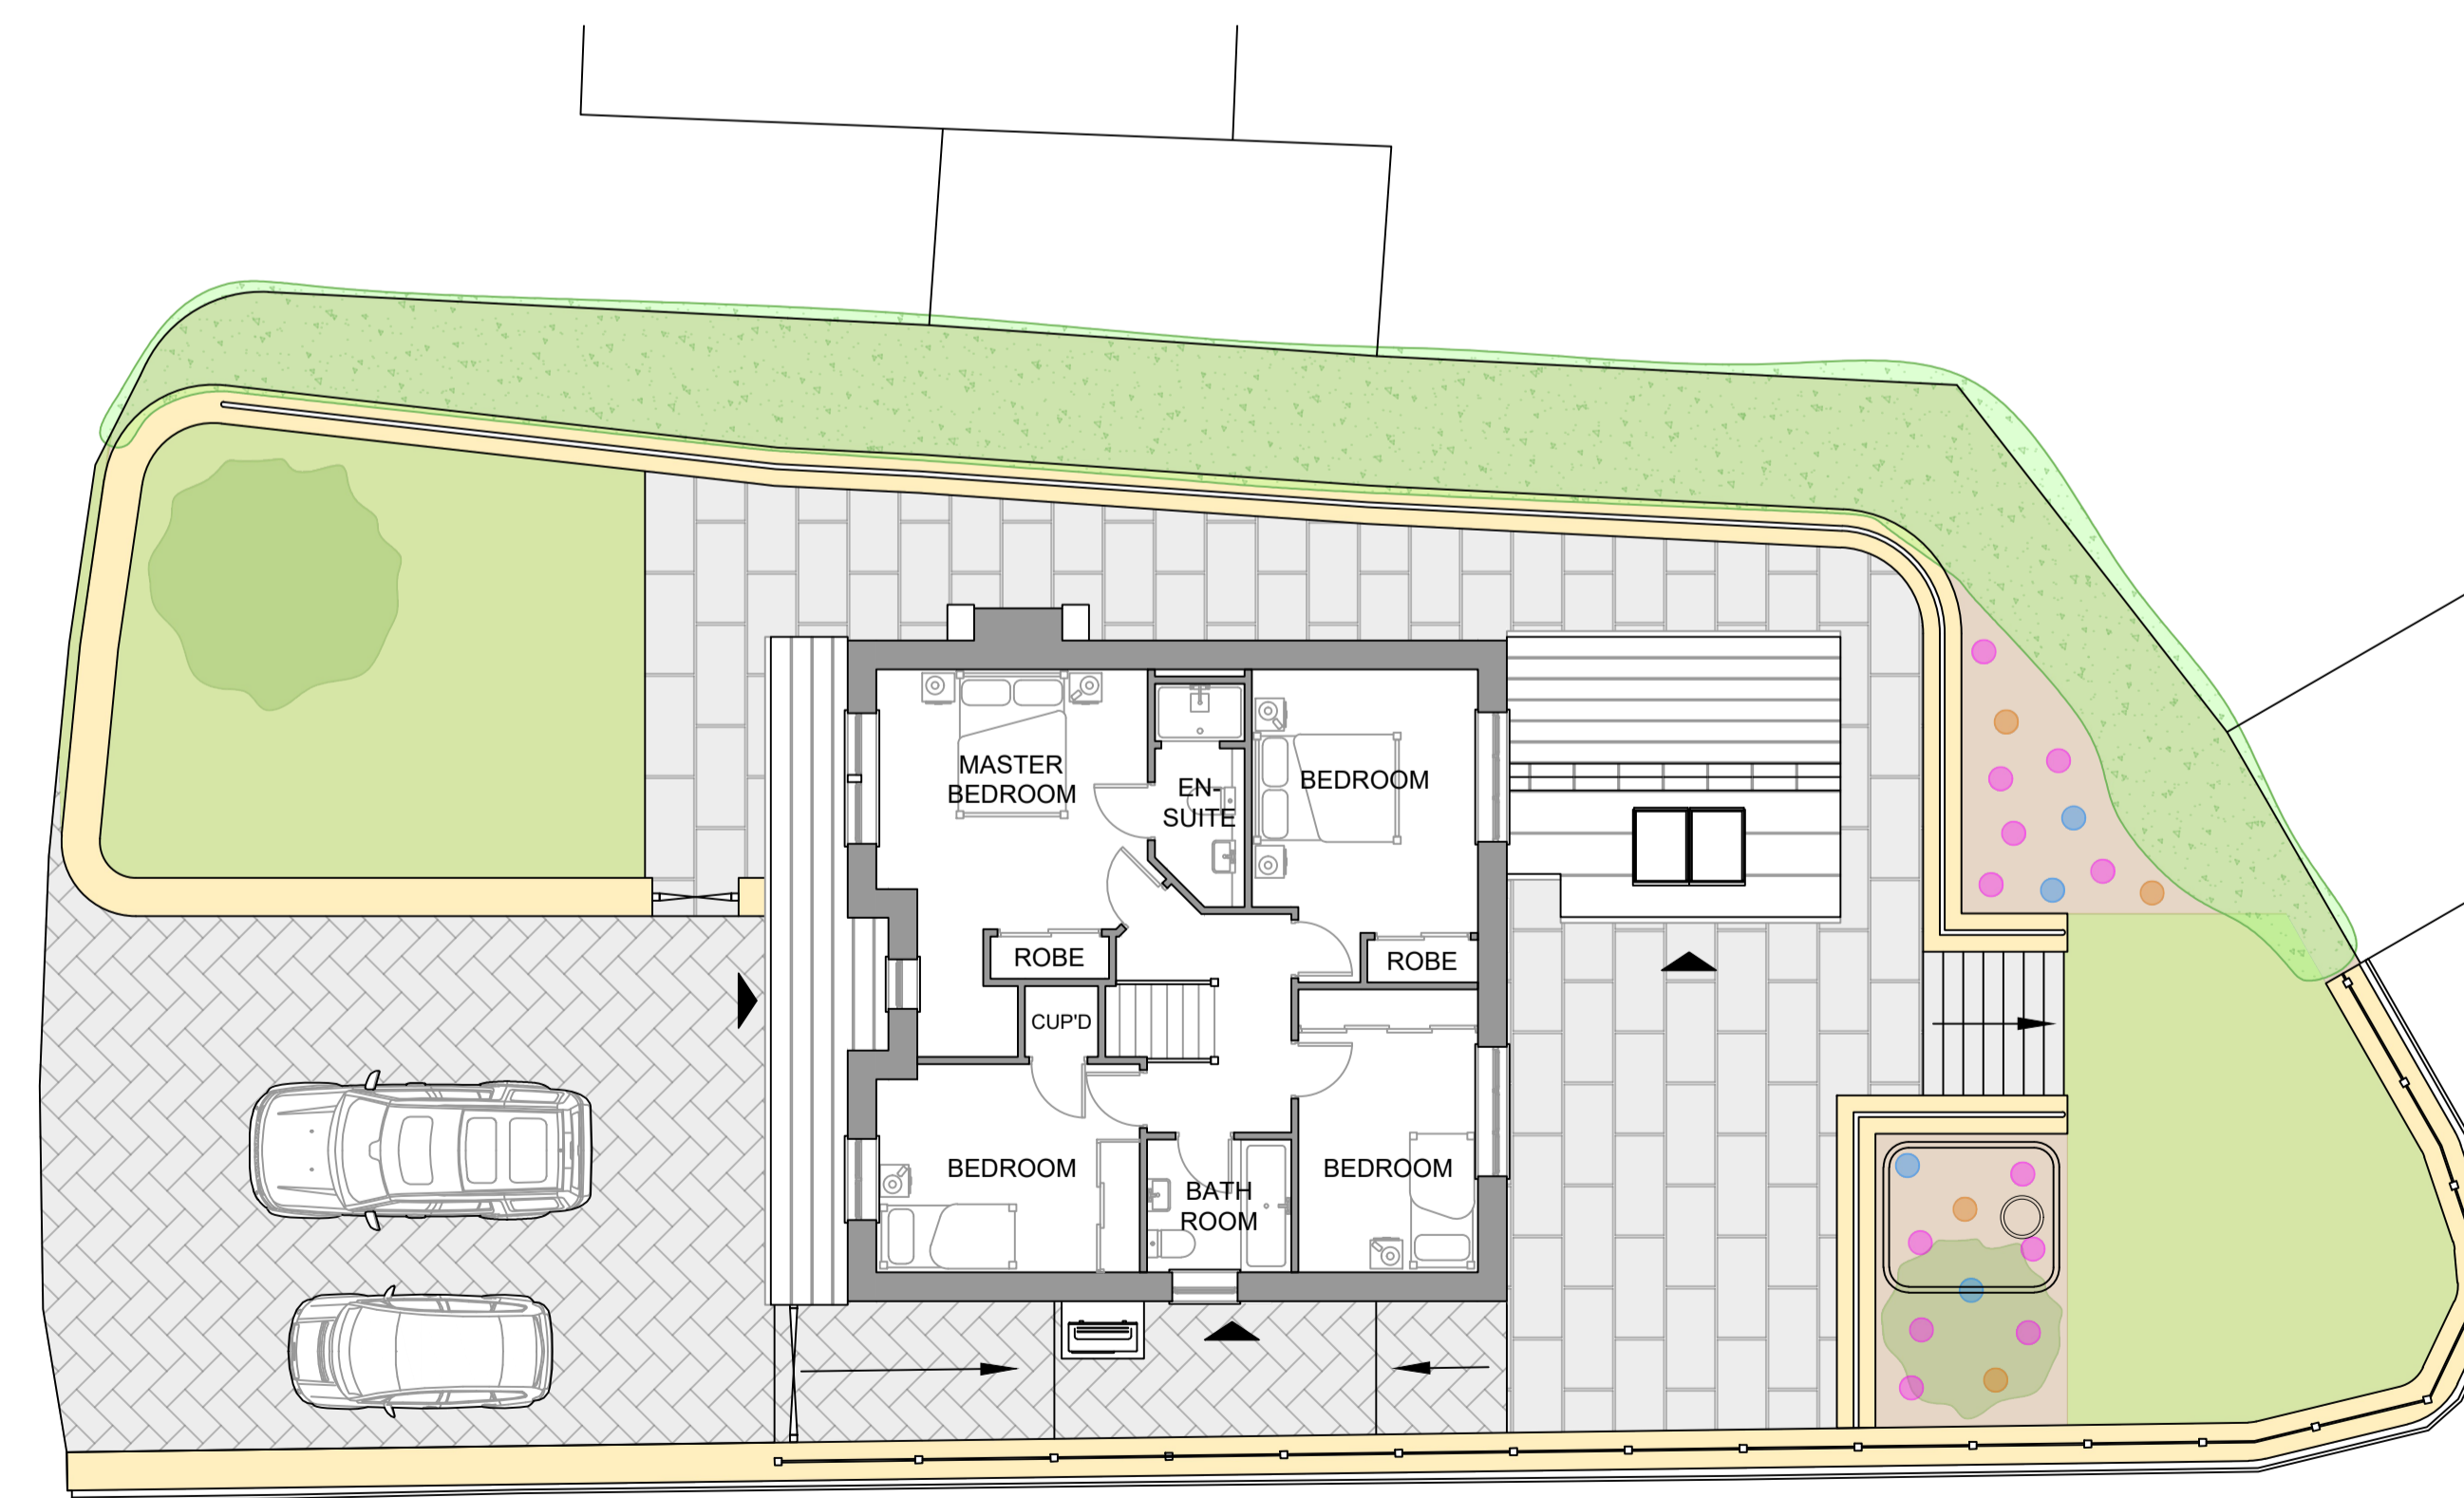

FIRST FLOOR PLAN

REV	DATE	DRAWN

## DAVID HILL

Chartered Surveyors • Chartered Town Planners  
Estate Agents  
The New Ship • Mill Bridge  
Skipton • North Yorkshire • BD23 1NJ  
T:01756 795621 F:01756 795622  
@:info@david-hill.co.uk www.david-hill.co.uk

### CLIENT

MR G. MOUNTAIN

C/O DAVID HILL  
THE NEW SHIP  
MILL BRIDGE  
SKIPTON  
NORTH YORKSHIRE  
BD23 1NJ

### PROJECT

PLANS & ELEVATIONS  
AS PROPOSED

PROPOSED DWELLING

AT BREAKMOOR AVENUE  
SILSDEN  
BD20 9PW

DRAWING NO.  
P2270-001

REV  
-

SCALE - A1  
1:100

DATE  
MAR 2024

DRAWN  
LPC

IN ALL CASES FIGURED DIMENSIONS SHALL BE TAKEN IN PREFERENCE TO SCALED DIMENSIONS. ALL RELEVANT DIMENSIONS SHALL BE CHECKED ON SITE BEFORE ANY PREFABRICATED WORK IS PUT IN HAND. THIS DRAWING IS COPYRIGHT AND SHALL NOT BE REPRODUCED WITHOUT WRITTEN PERMISSION. THIS DRAWING IS SOLELY PRODUCED FOR THE PURPOSES OF PLANNING AND IS NOT TO BE USED FOR OR DURING CONSTRUCTION. PLEASE DO NOT SCALE FROM THIS DRAWING.