



Notes:
To be read in conjunction with drawings & specifications by other consultants / specialist contractors

2 x 200Ø OPENINGS FOR SUPPLY AND RETURN DUCTS FOR HEAT RECOVERY UNIT WITH 250x250MM LOUVRES.
1 X MITSUBISHI PUHZ-P200YKA3
2 X MITSUBISHI PUHZ-P250YKA3 CONDENSER UNITS. CAGES RAL COLDUR 7032

3 x 100Ø OPENINGS FOR TOILETS & STAFF ROOM EXTRACTS WITH 150x150MM LOUVRES

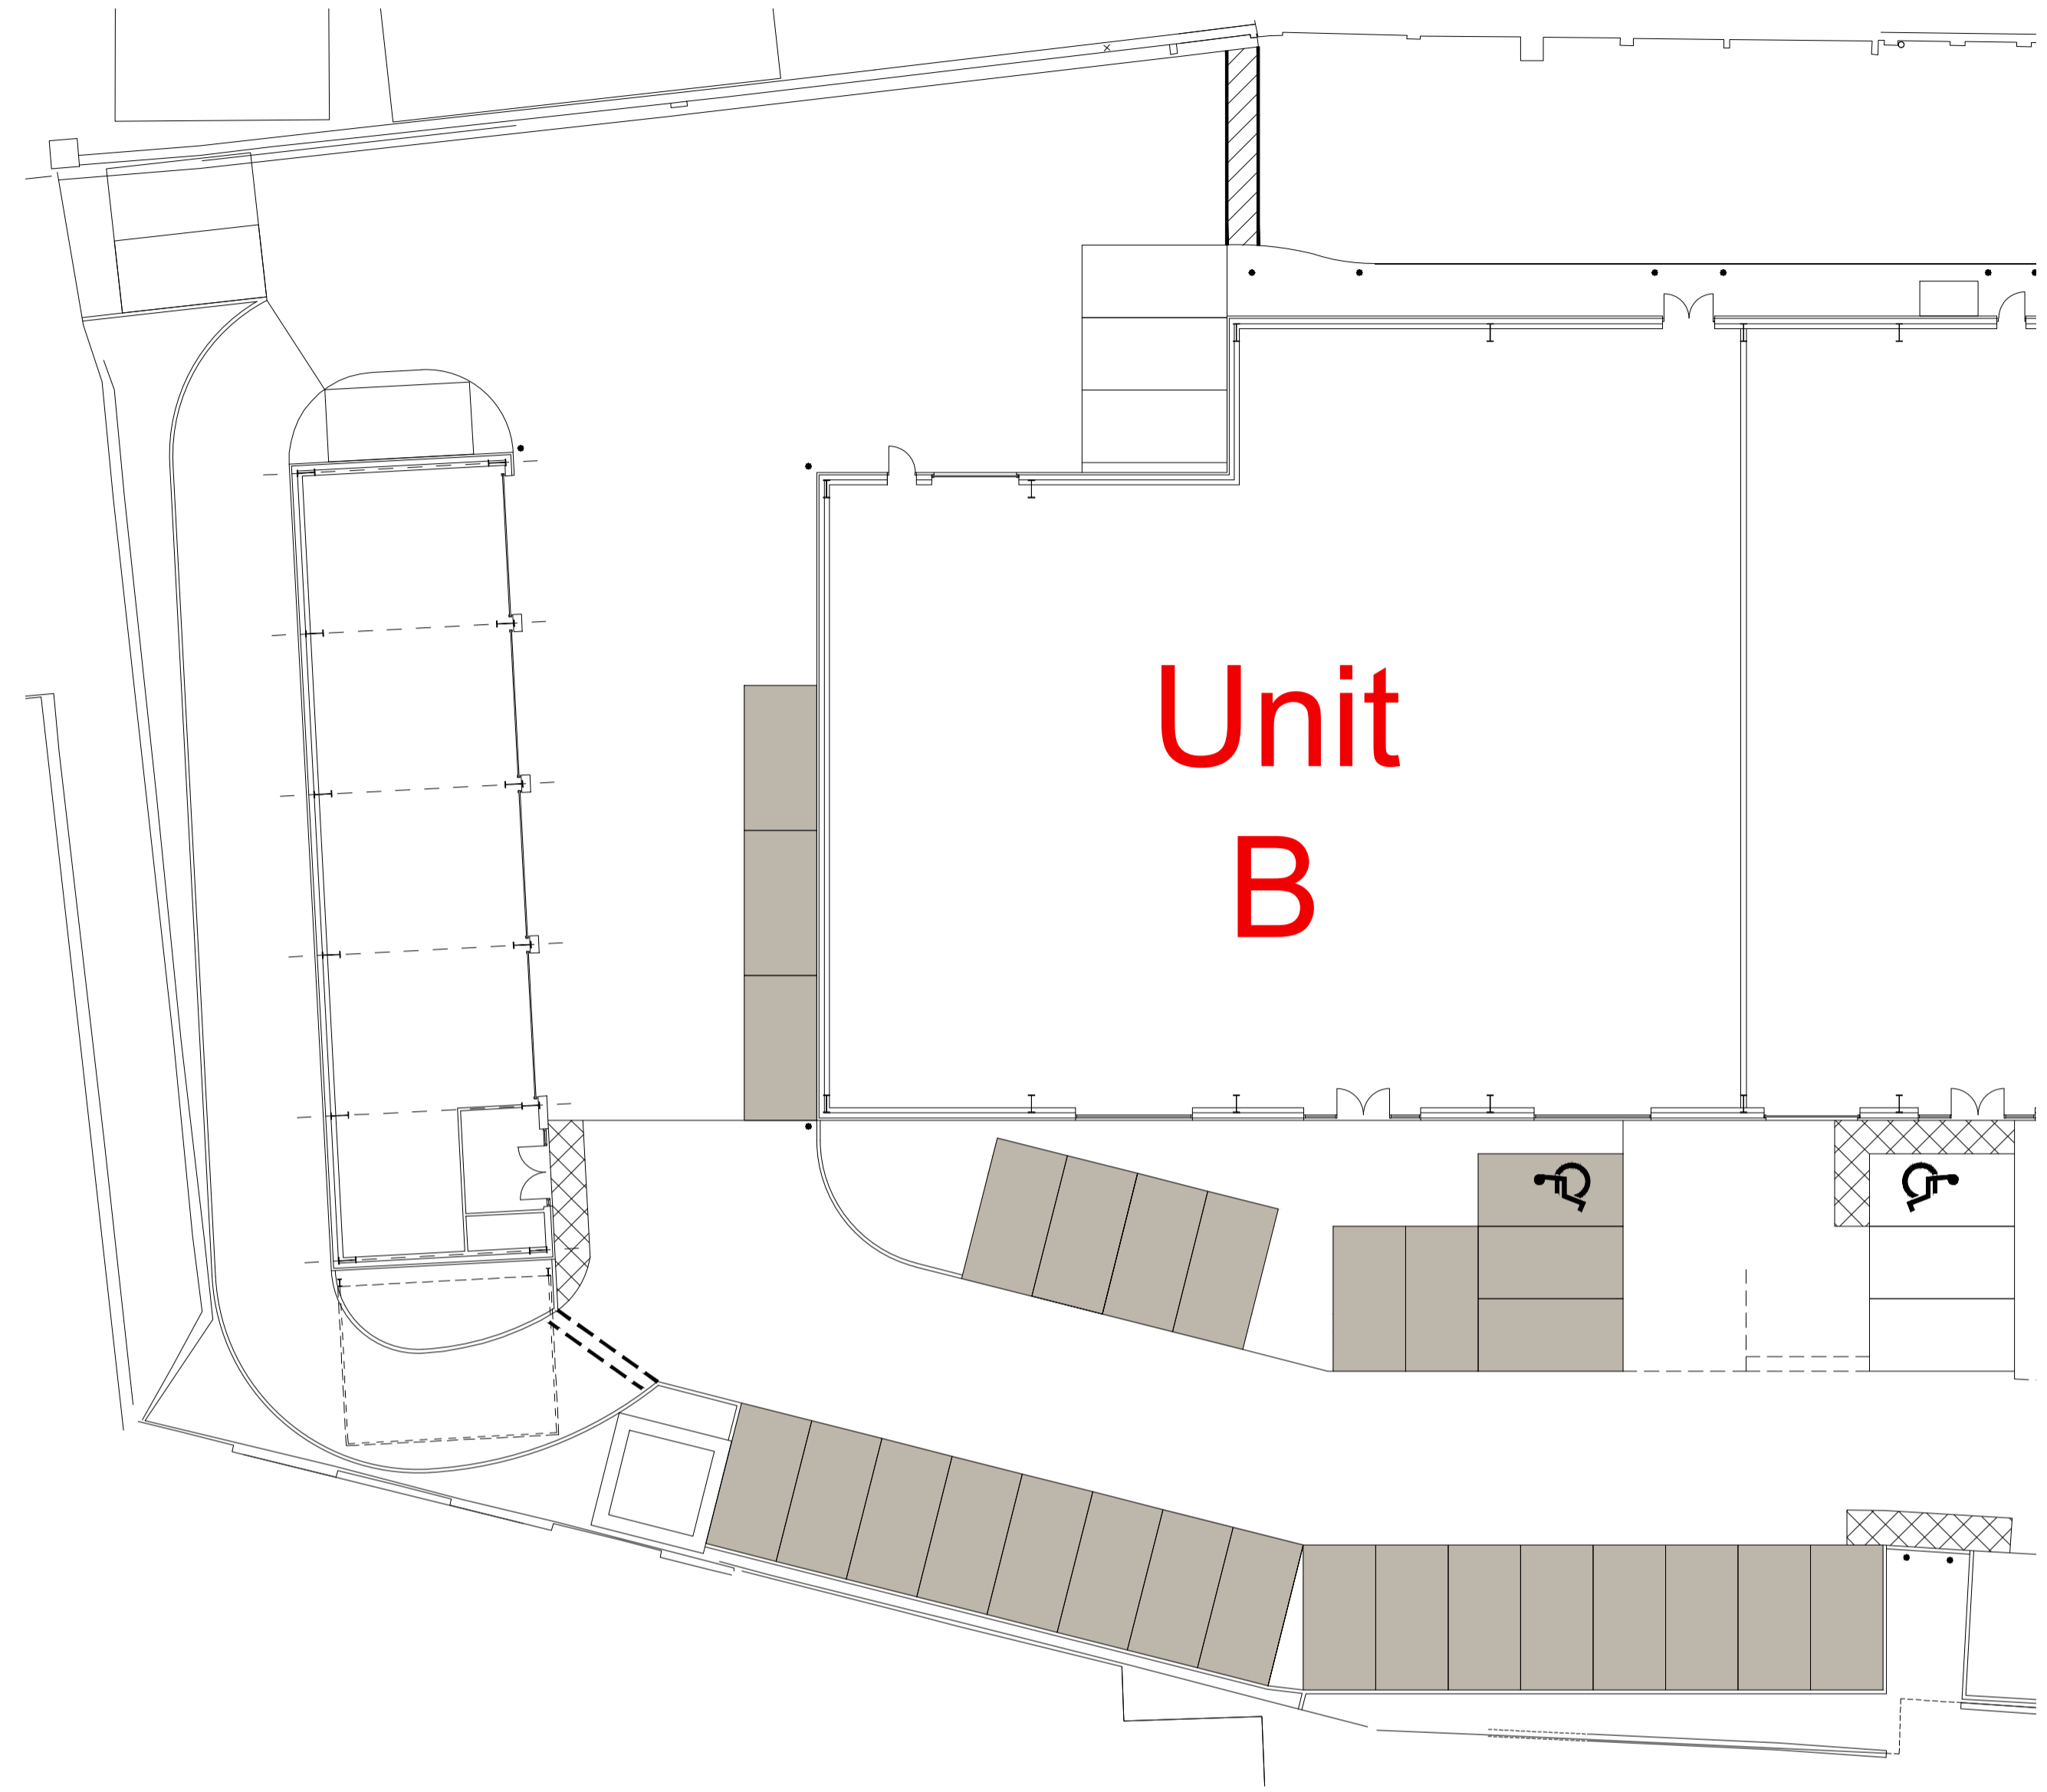

EXISTING BLOCK PLAN
Scale 1:500

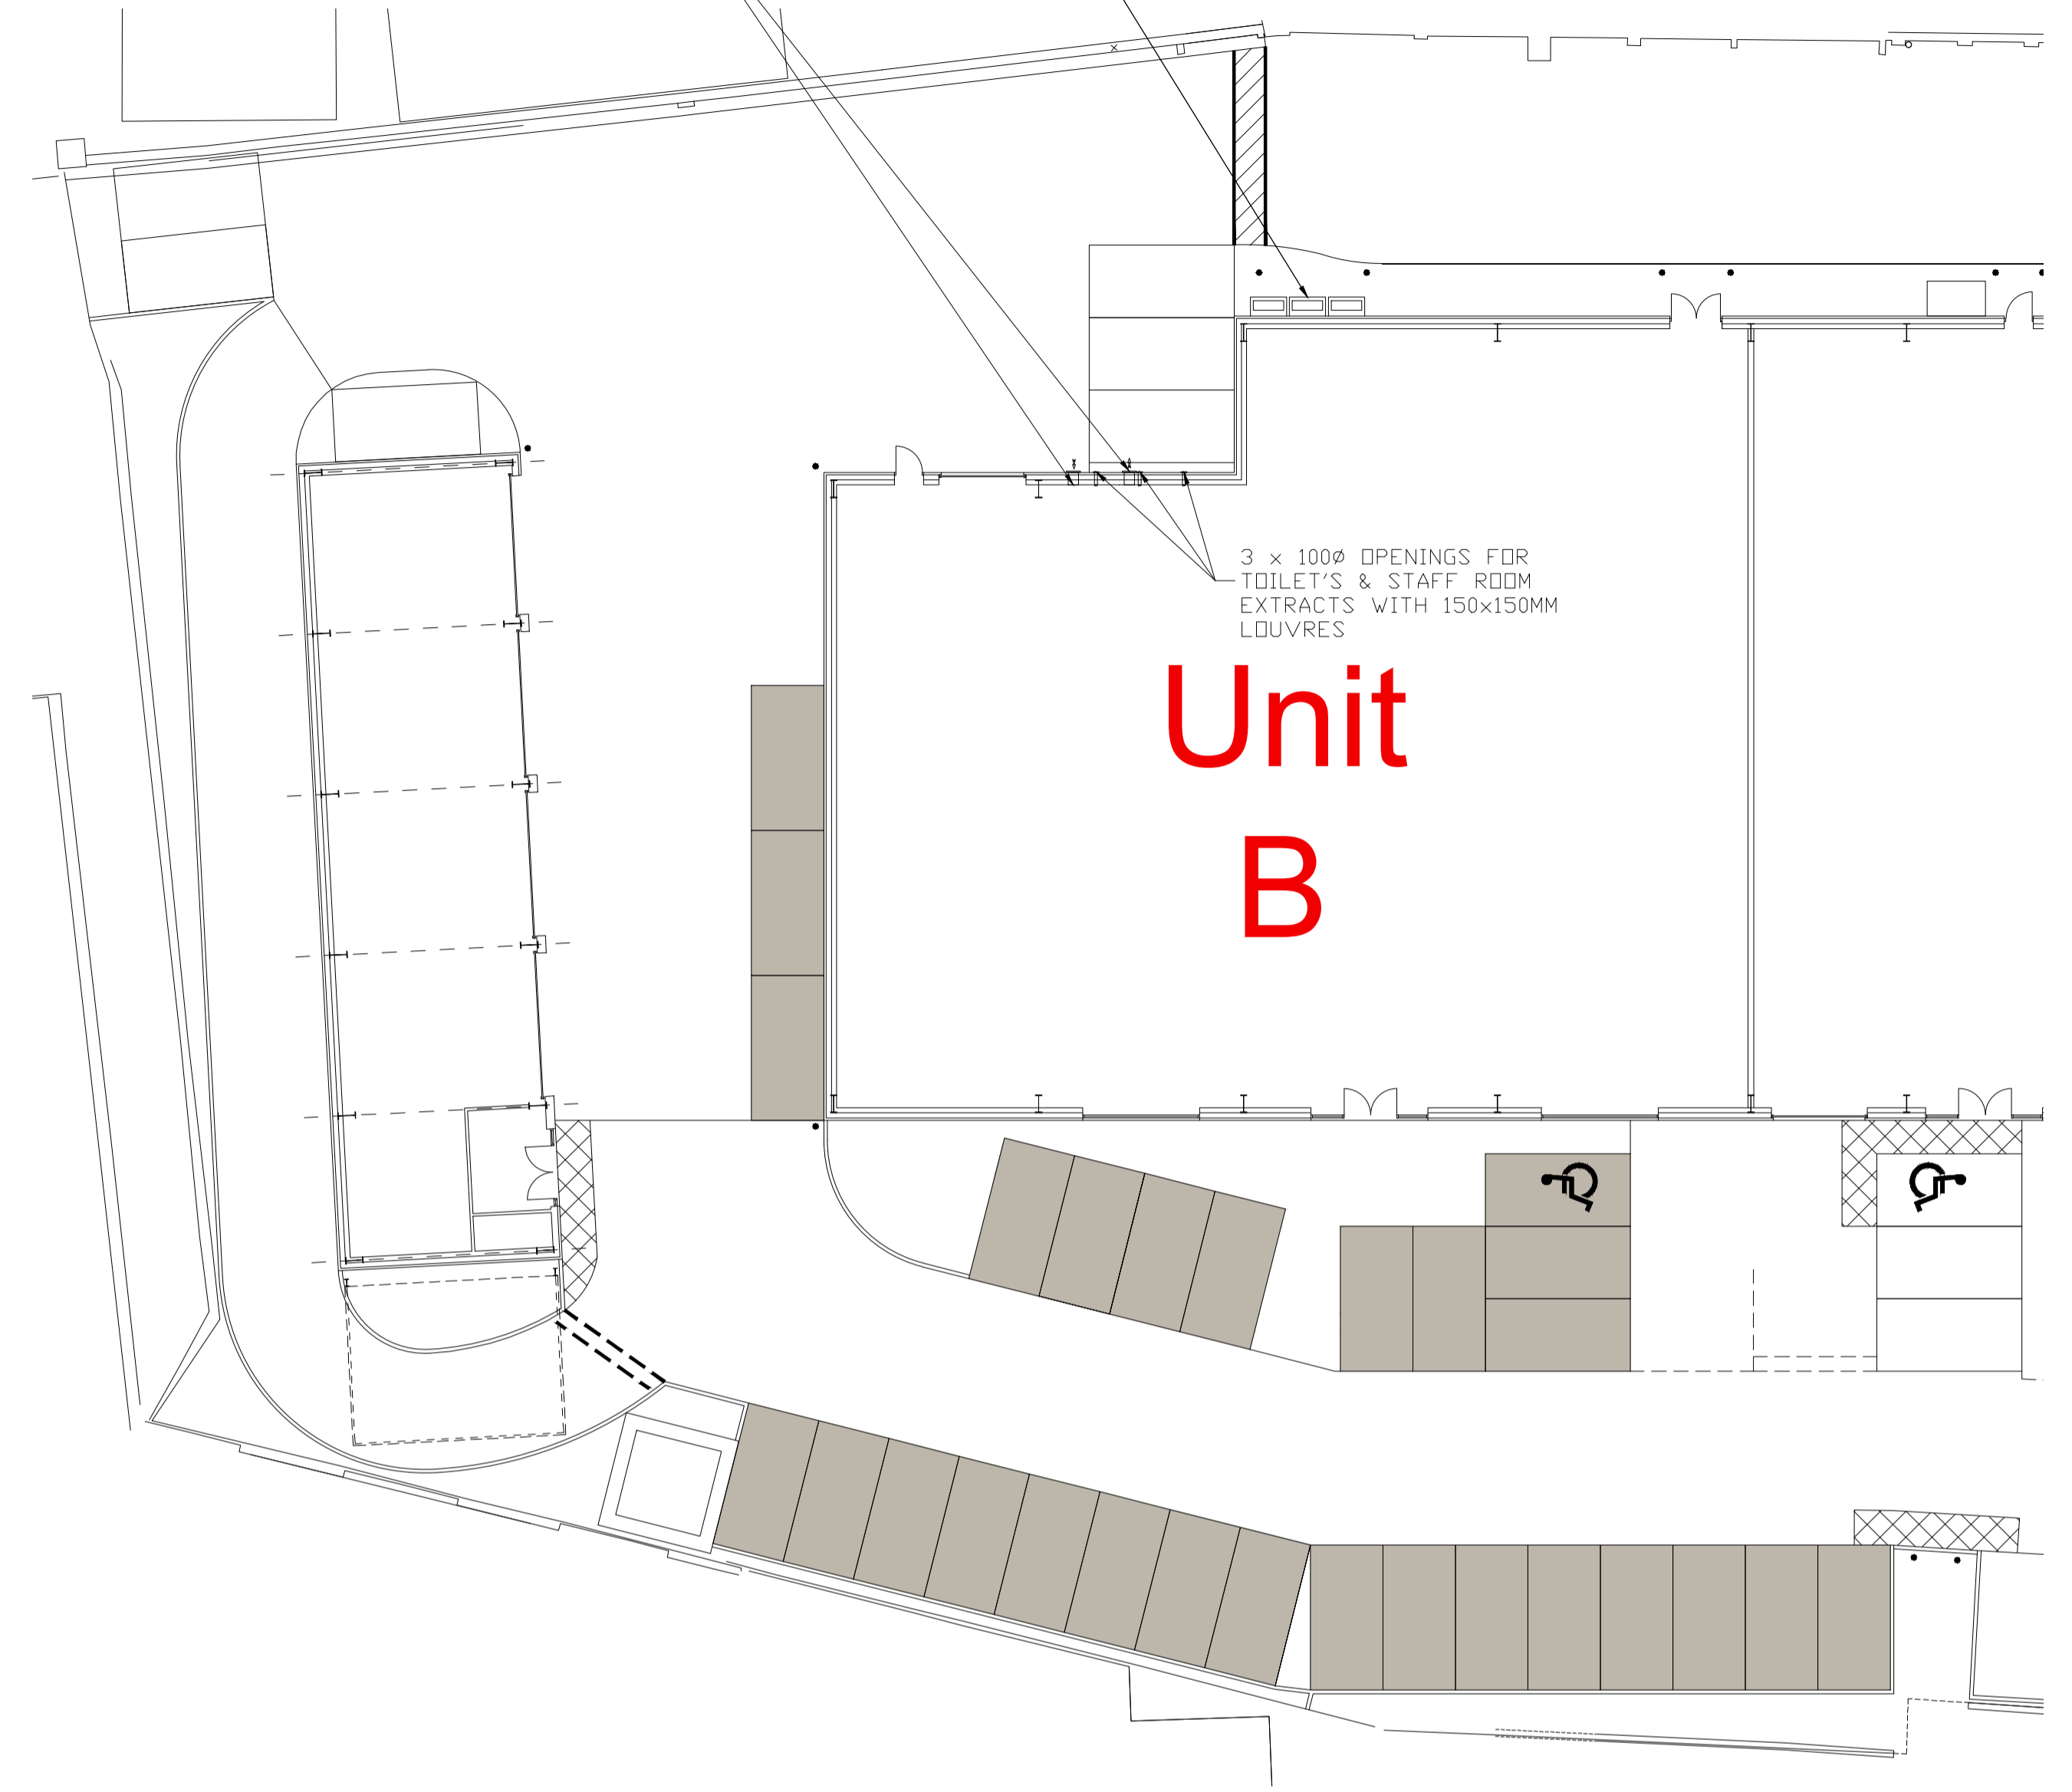

PROPOSED BLOCK PLAN
Scale 1:500

Rev.	Date	Comments
A	25.03.24	Preliminary issue



Project:
Tapi Carpets & Floors
Unit 10, Clacton Trade Park
Old Road, Clacton on Sea
Essex, C015 1HX

Title:
Existing floor plans and elevations

Project No:
AC CLACTON

Date:
25.03.24

Drawing No:
JHJ-TA-AC CLACTON-BLK

Rev:
A

Scale:
1:500 @ A1 1:1000 @ A3

Drawn:
J Kitchener

JHJ
Retail Design Ltd
88 Pembury Road,
Bexleyheath, Kent. DA7 5LN
tel: 07548 718148
e-mail: john@jhjtd.co.uk