




Notes:
To be read in conjunction with drawings & specifications by other consultants / specialist contractors

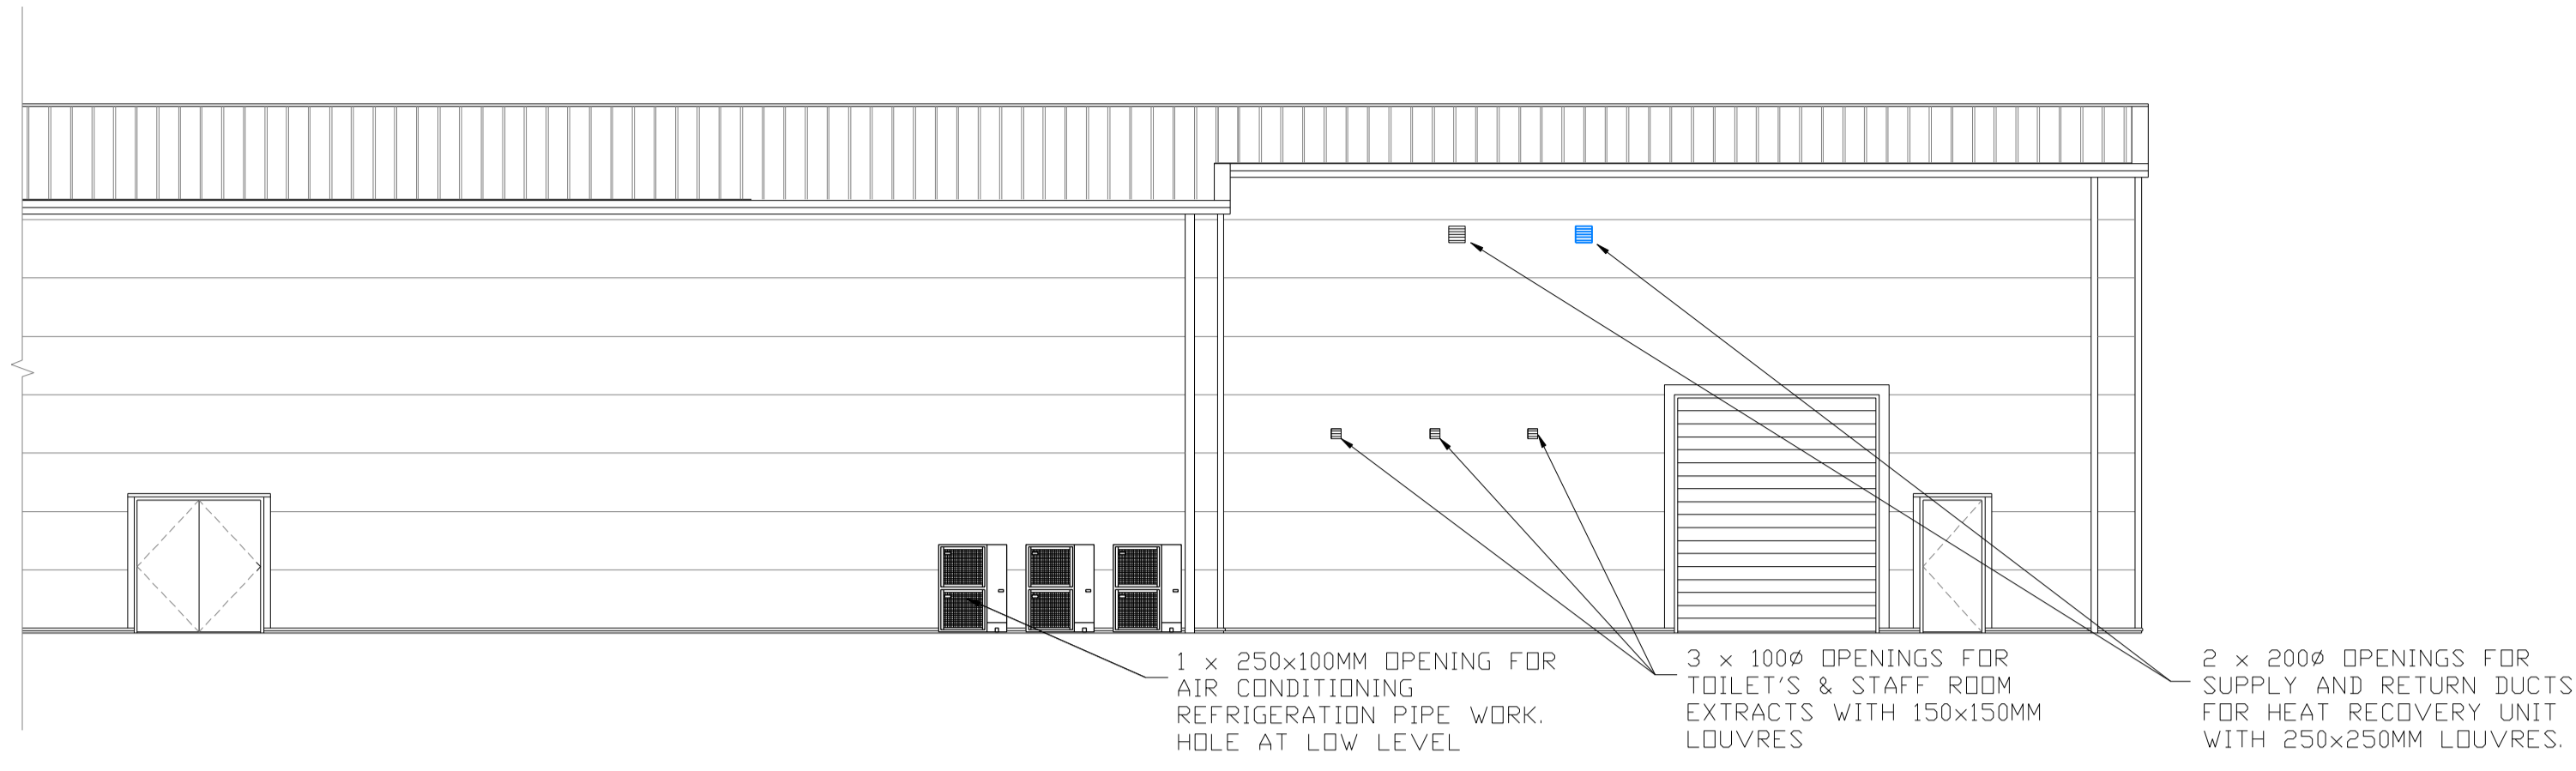


PROPOSED REAR ELEVATION
Scale 1:100

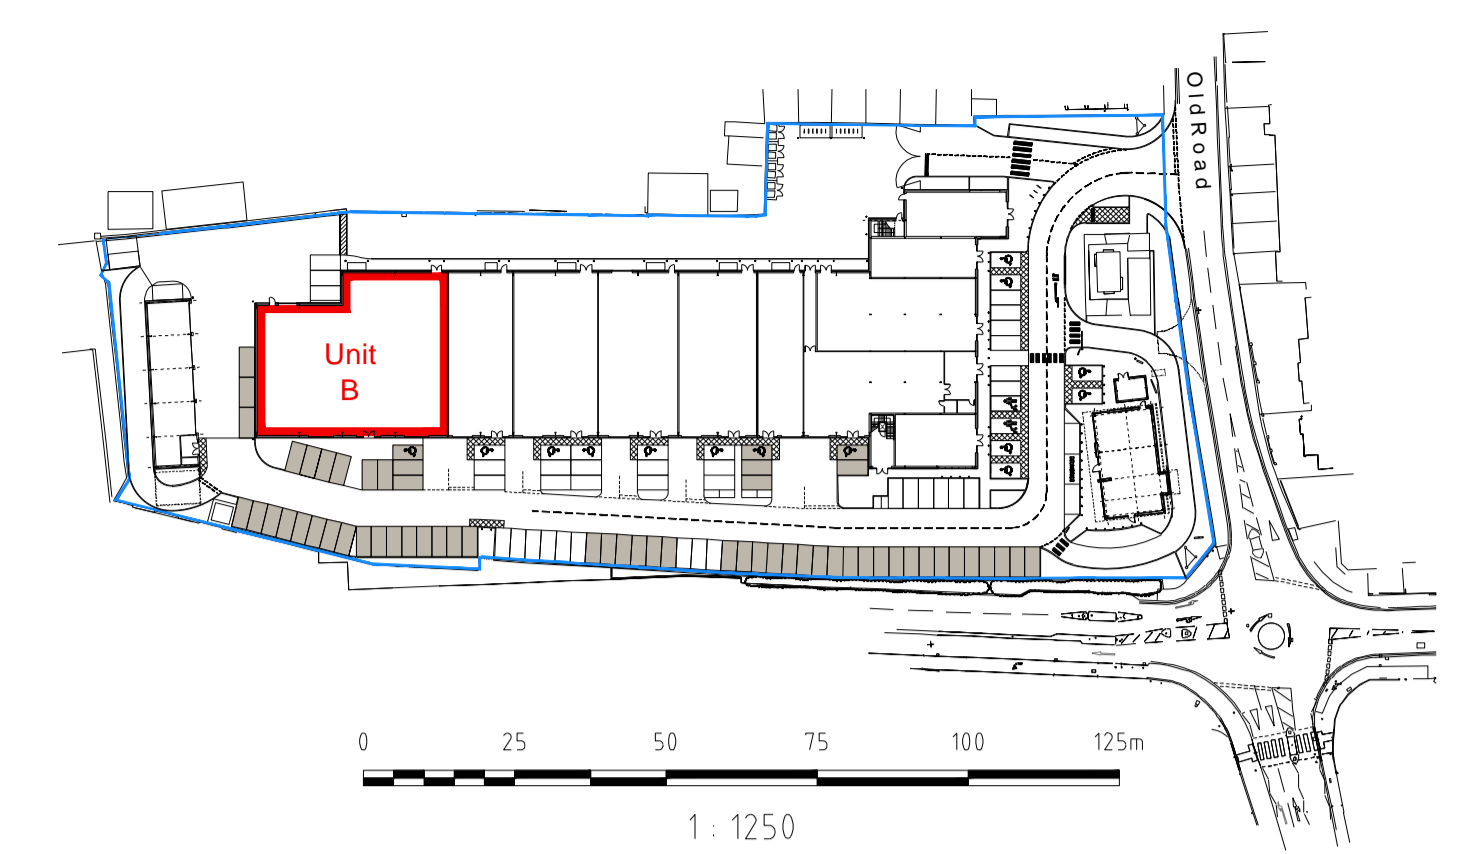

LOCATION PLAN
Scale 1:1250

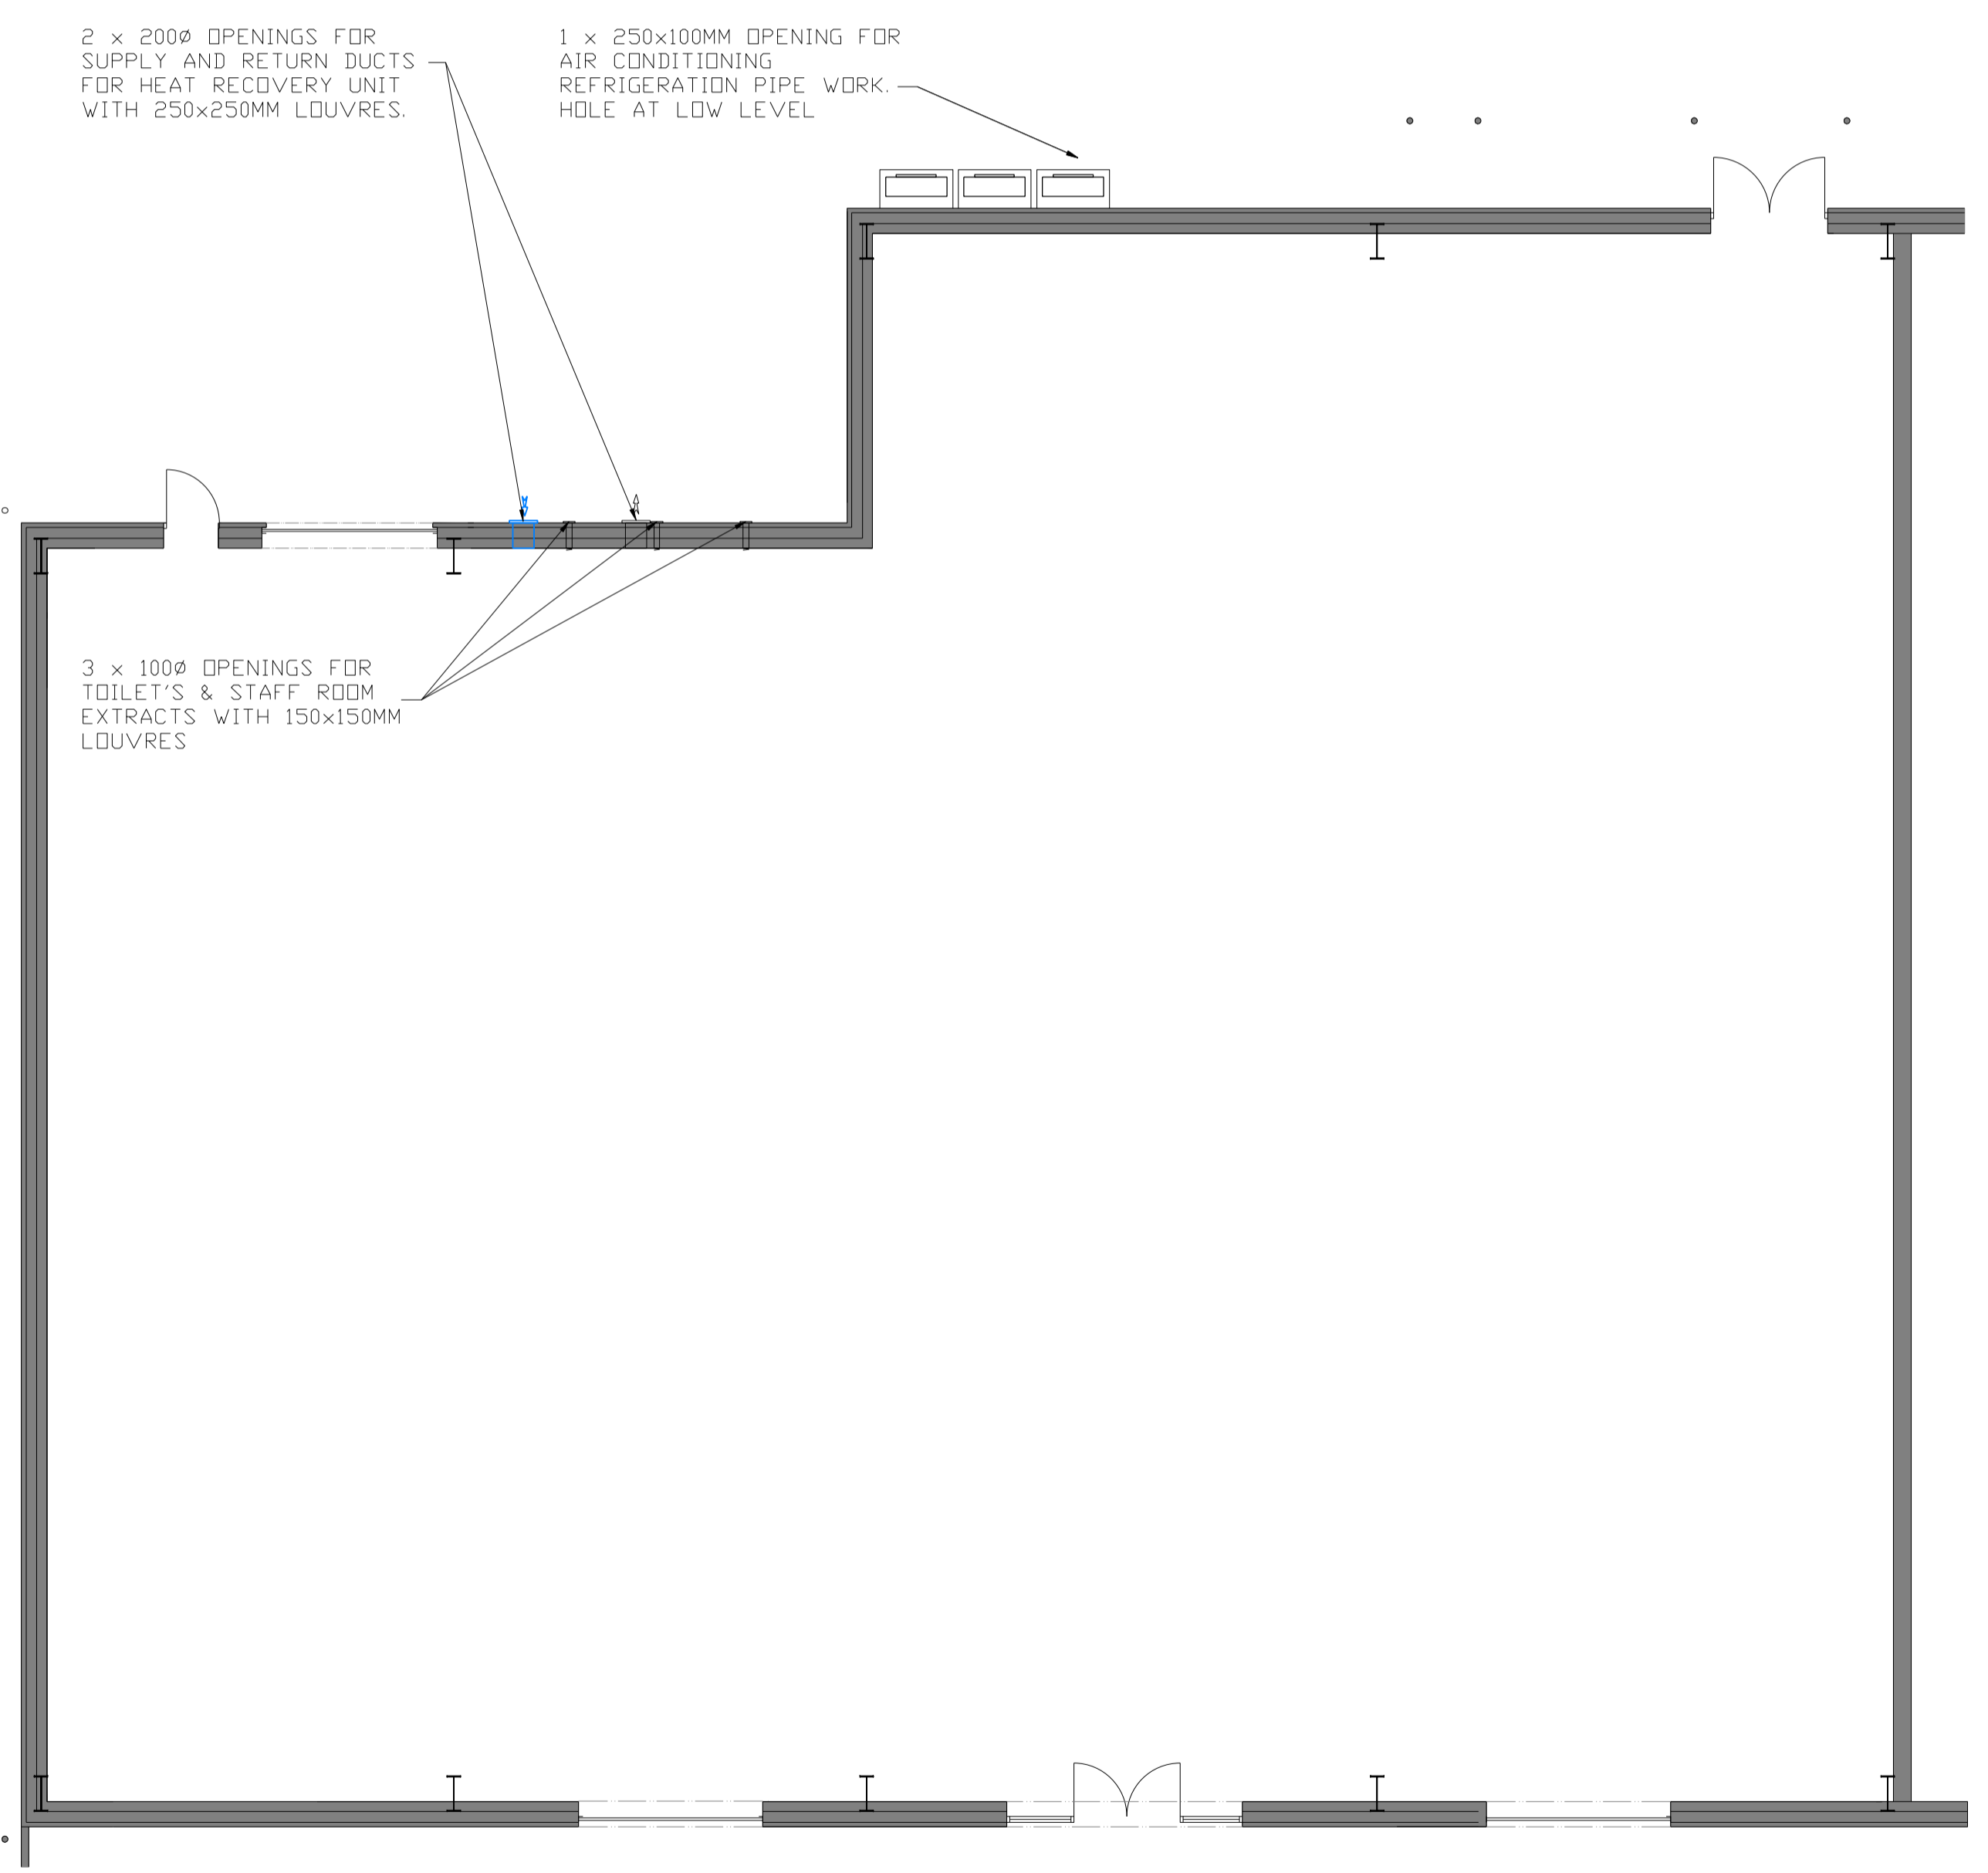

PROPOSED GROUND FLOOR LAYOUT
Scale 1:100

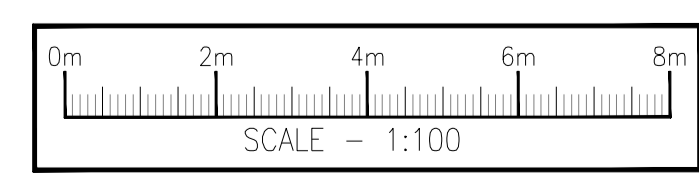

Rev.	Date	Comments
A	06.03.24	Preliminary issue



Project:
Tapi Carpets & Floors
Unit 10, Clacton Trade Park
Old Road, Clacton on Sea
Essex, C015 1FX

Title:
Proposed floor plans and elevations

Project No: AC CLACTON
Date: 06.03.24

Drawing No: JHJ-TA-AC CLACTON-51
Rev: A

Scale: 1:100 @ A1 1:200 @ A3
Drawn: J Kitchener

JHJ
Retail Design Ltd
88 Pembury Road,
Bexleyheath, Kent, DA7 5LN