



**EXISTING**

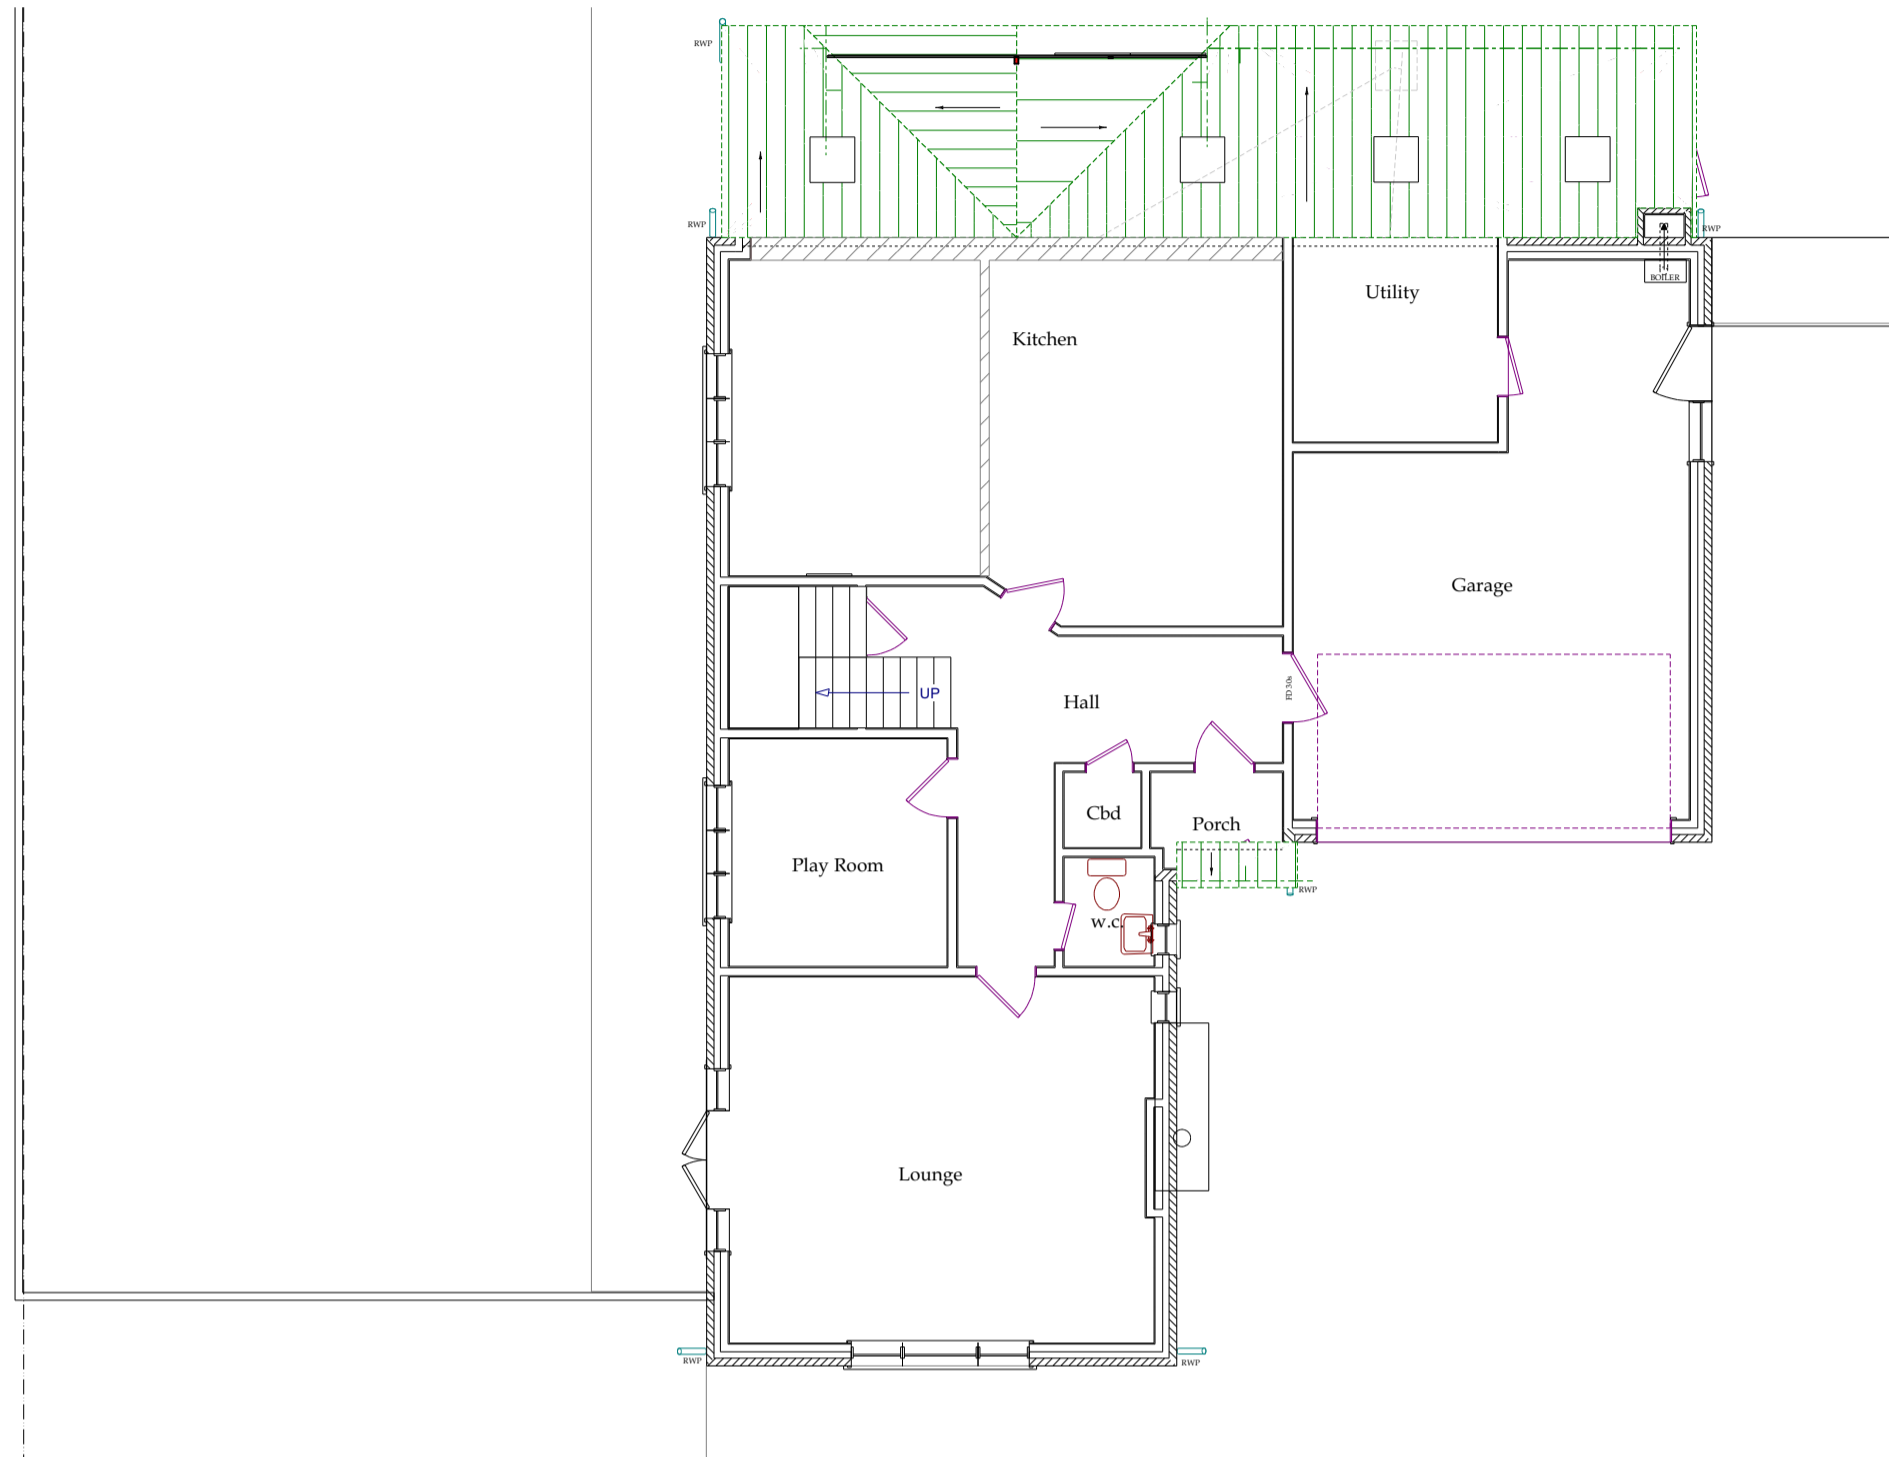

**EXISTING GROUND FLOOR LAYOUT 1:100**

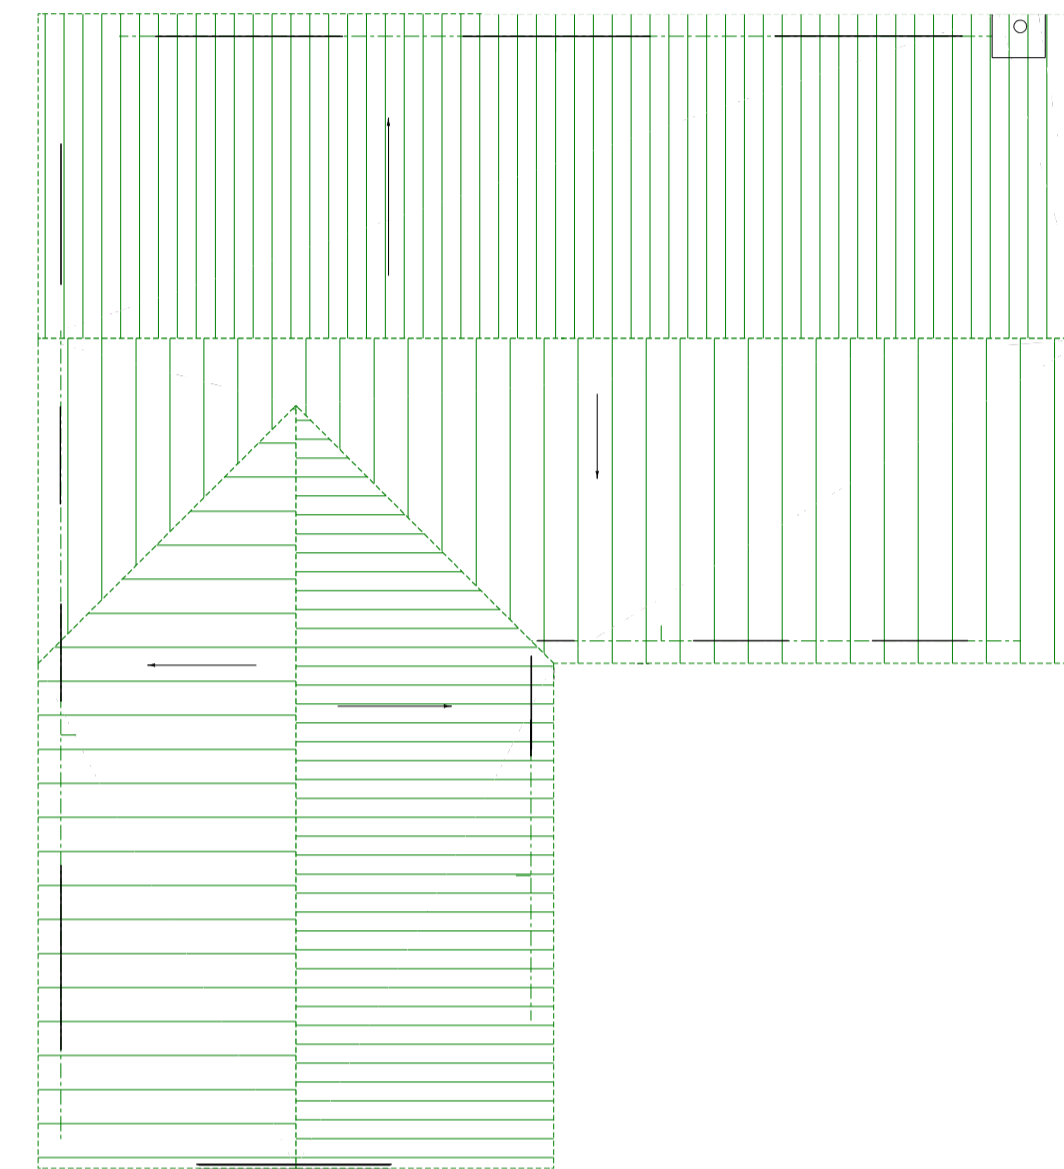

**EXISTING FIRST FLOOR LAYOUT 1:100**



**EXISTING WEST ELEVATION 1:100**



**EXISTING SOUTH ELEVATION 1:100**



**EXISTING SOUTH ELEVATION 1:100**




**EXISTING EAST ELEVATION 1:100**

**Notes**

This drawing may not be copied, reproduced for any reason whatsoever without written permission from DPS.  
All dimensions should be checked on site. Any errors should be reported to DPS immediately.

**N**

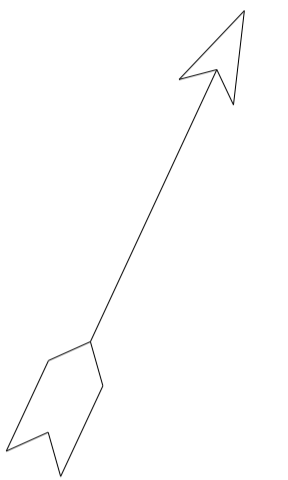

Scale 1:50 & 1:100

Process  
Planning Permission



e-mail:-ian@dps-ltd.co.uk

Drawn By  
**Ian Gentry**

Client  
**Mr Ryan Carvey**

Address  
Long Furrows,  
Vicarage Lane,  
Thorpe-le-socken,  
Essex,CO16 0EH

Development  
New pitched roof over  
garage and porch

Drawing Title  
**Existing layouts and  
site plans**

Scale  
1:100

Date  
March  
2024

DWNG No  
**RC/IG/00 1**

Rev  
**A**