


PROPOSED

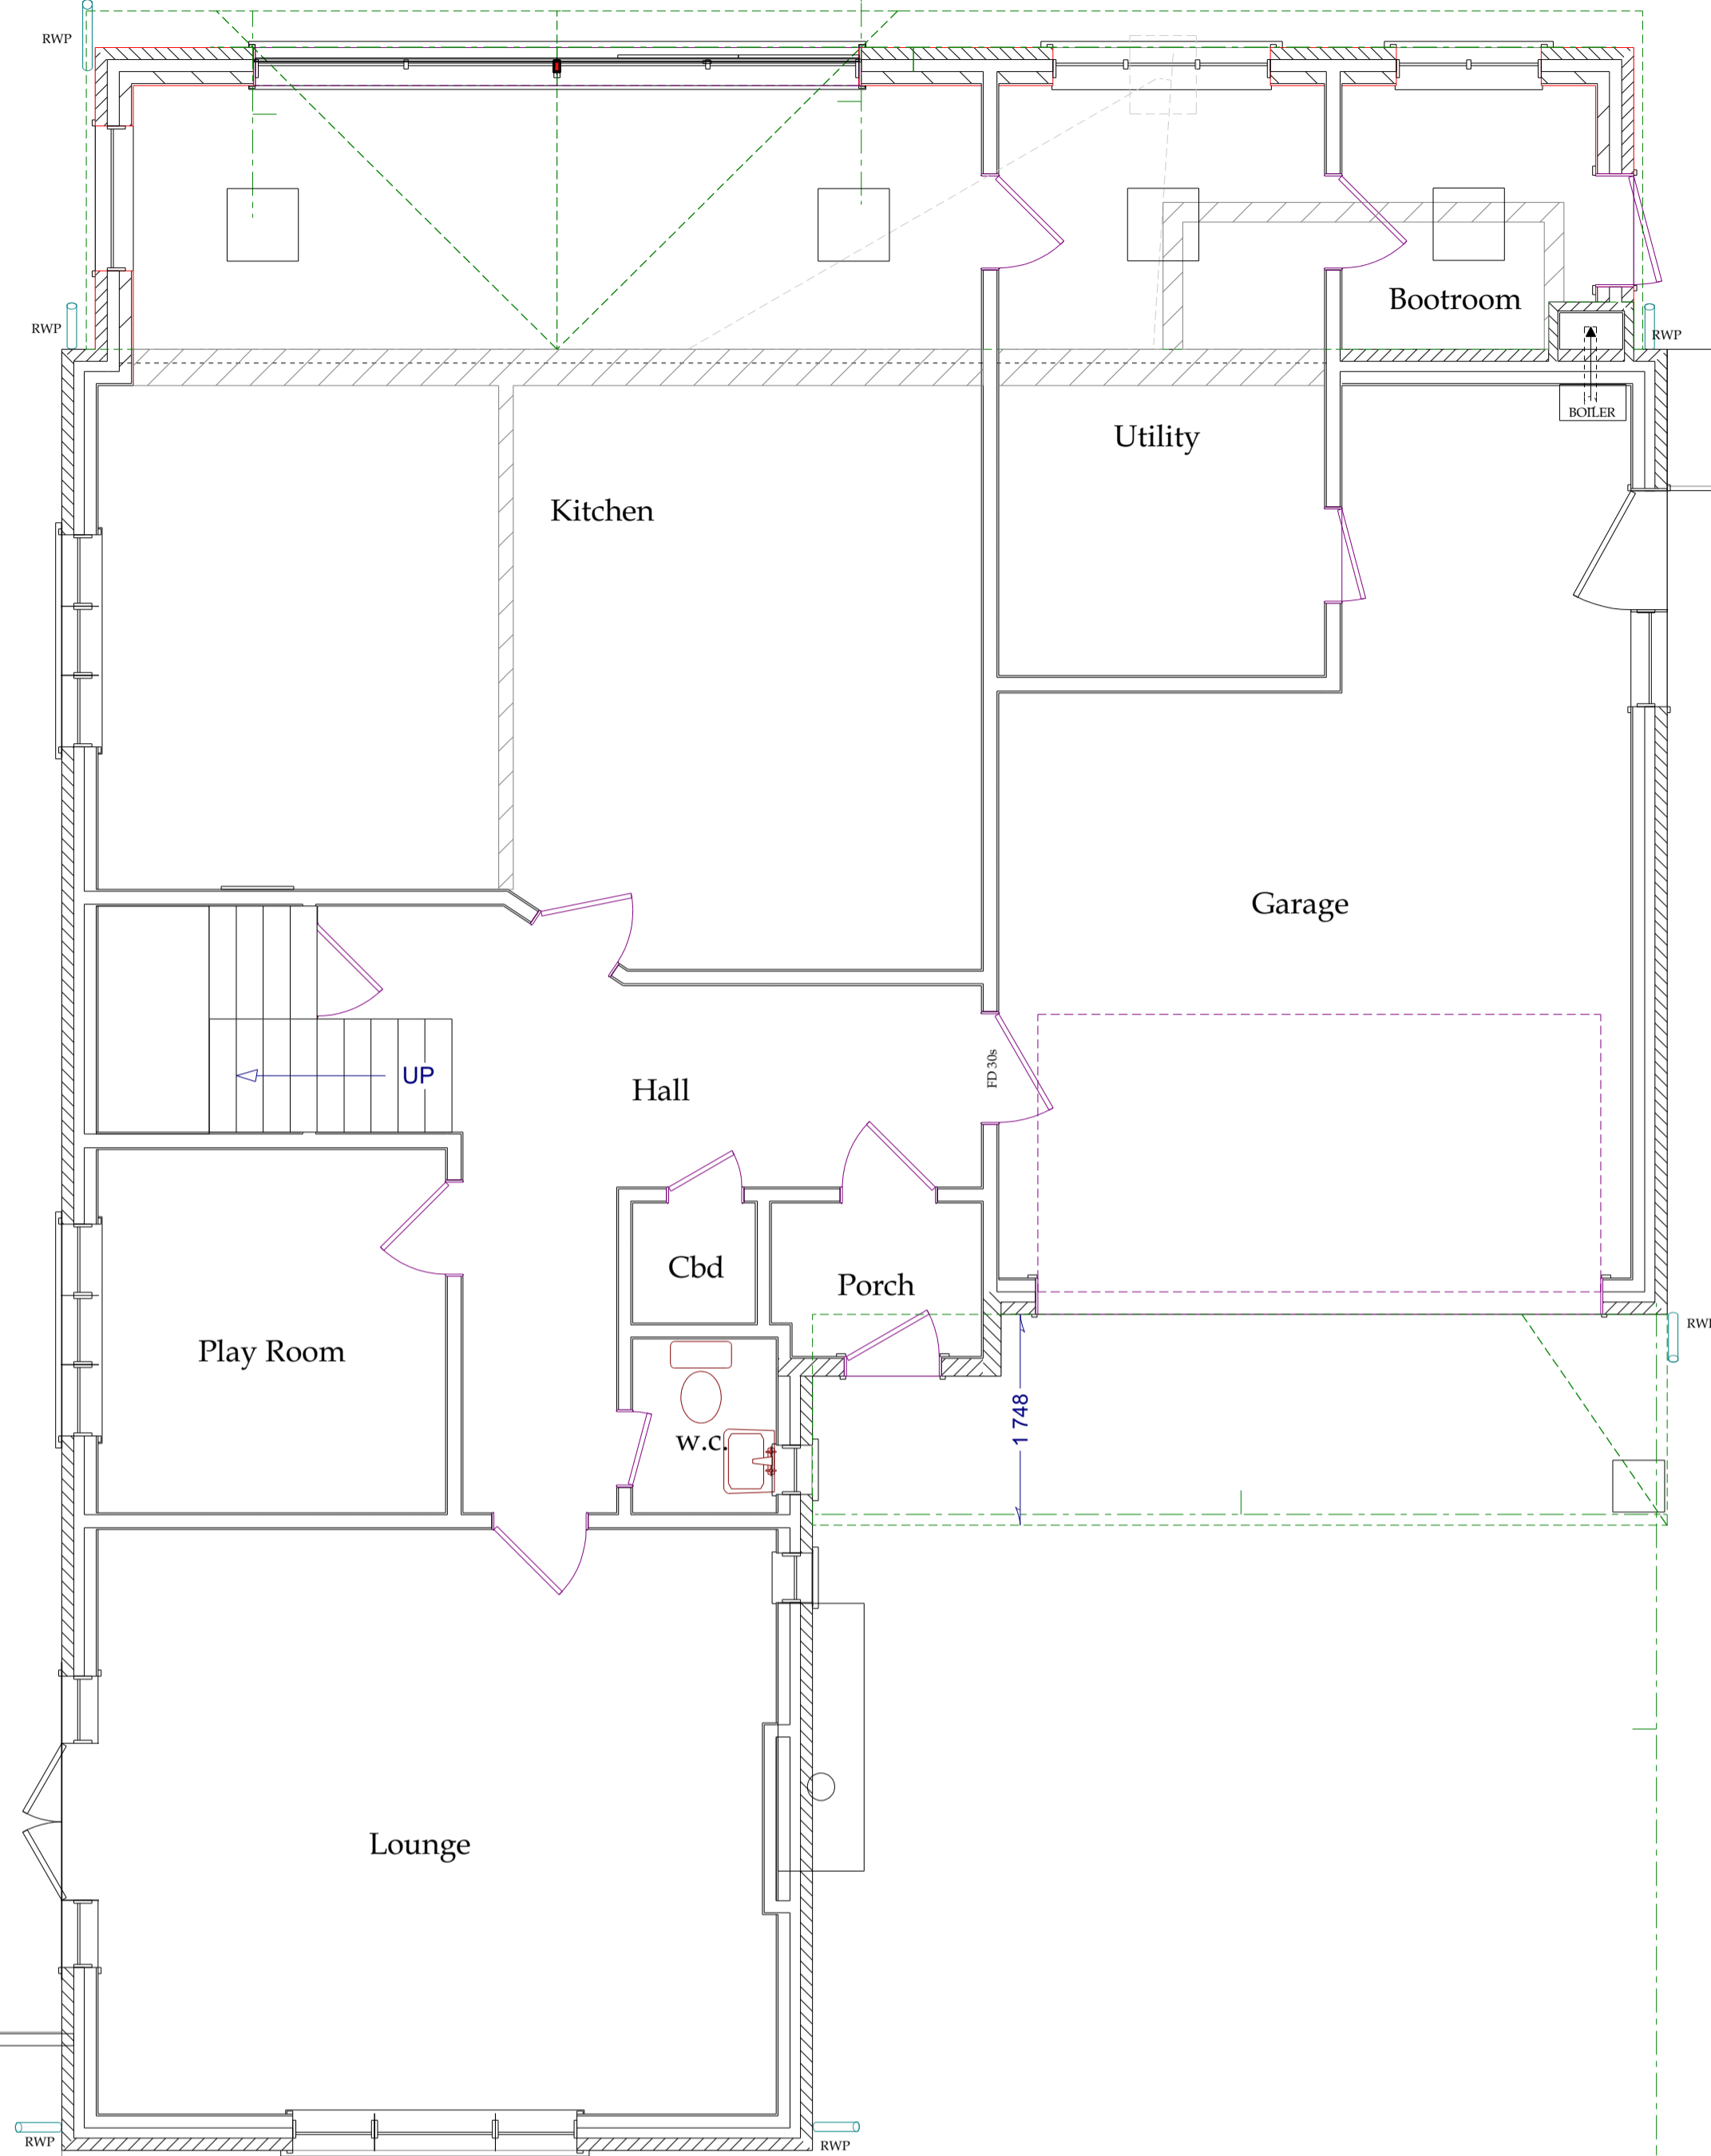

PROPOSED GROUND FLOOR LAYOUT 1:50



Scale 1:50 & 1:100



Process
Planning Permission



e-mail:-ian@dps-ltd.co.uk

Drawn By
Ian Gentry

Client
Mr Ryan Carvey

Address
Long Furrows,
Vicarage Lane,
Thorpe-le-socken,
Essex, CO16 0EH

Development
New pitched roof over
garage and porch


Drawing Title
**Proposed layouts and
elevations**

Scale 1:50 & 1:100	Date March 2024
--------------------------	-----------------------

DWNG No RC/IG/00 2	Rev A
------------------------------	-----------------



PROPOSED WEST ELEVATION 1:100

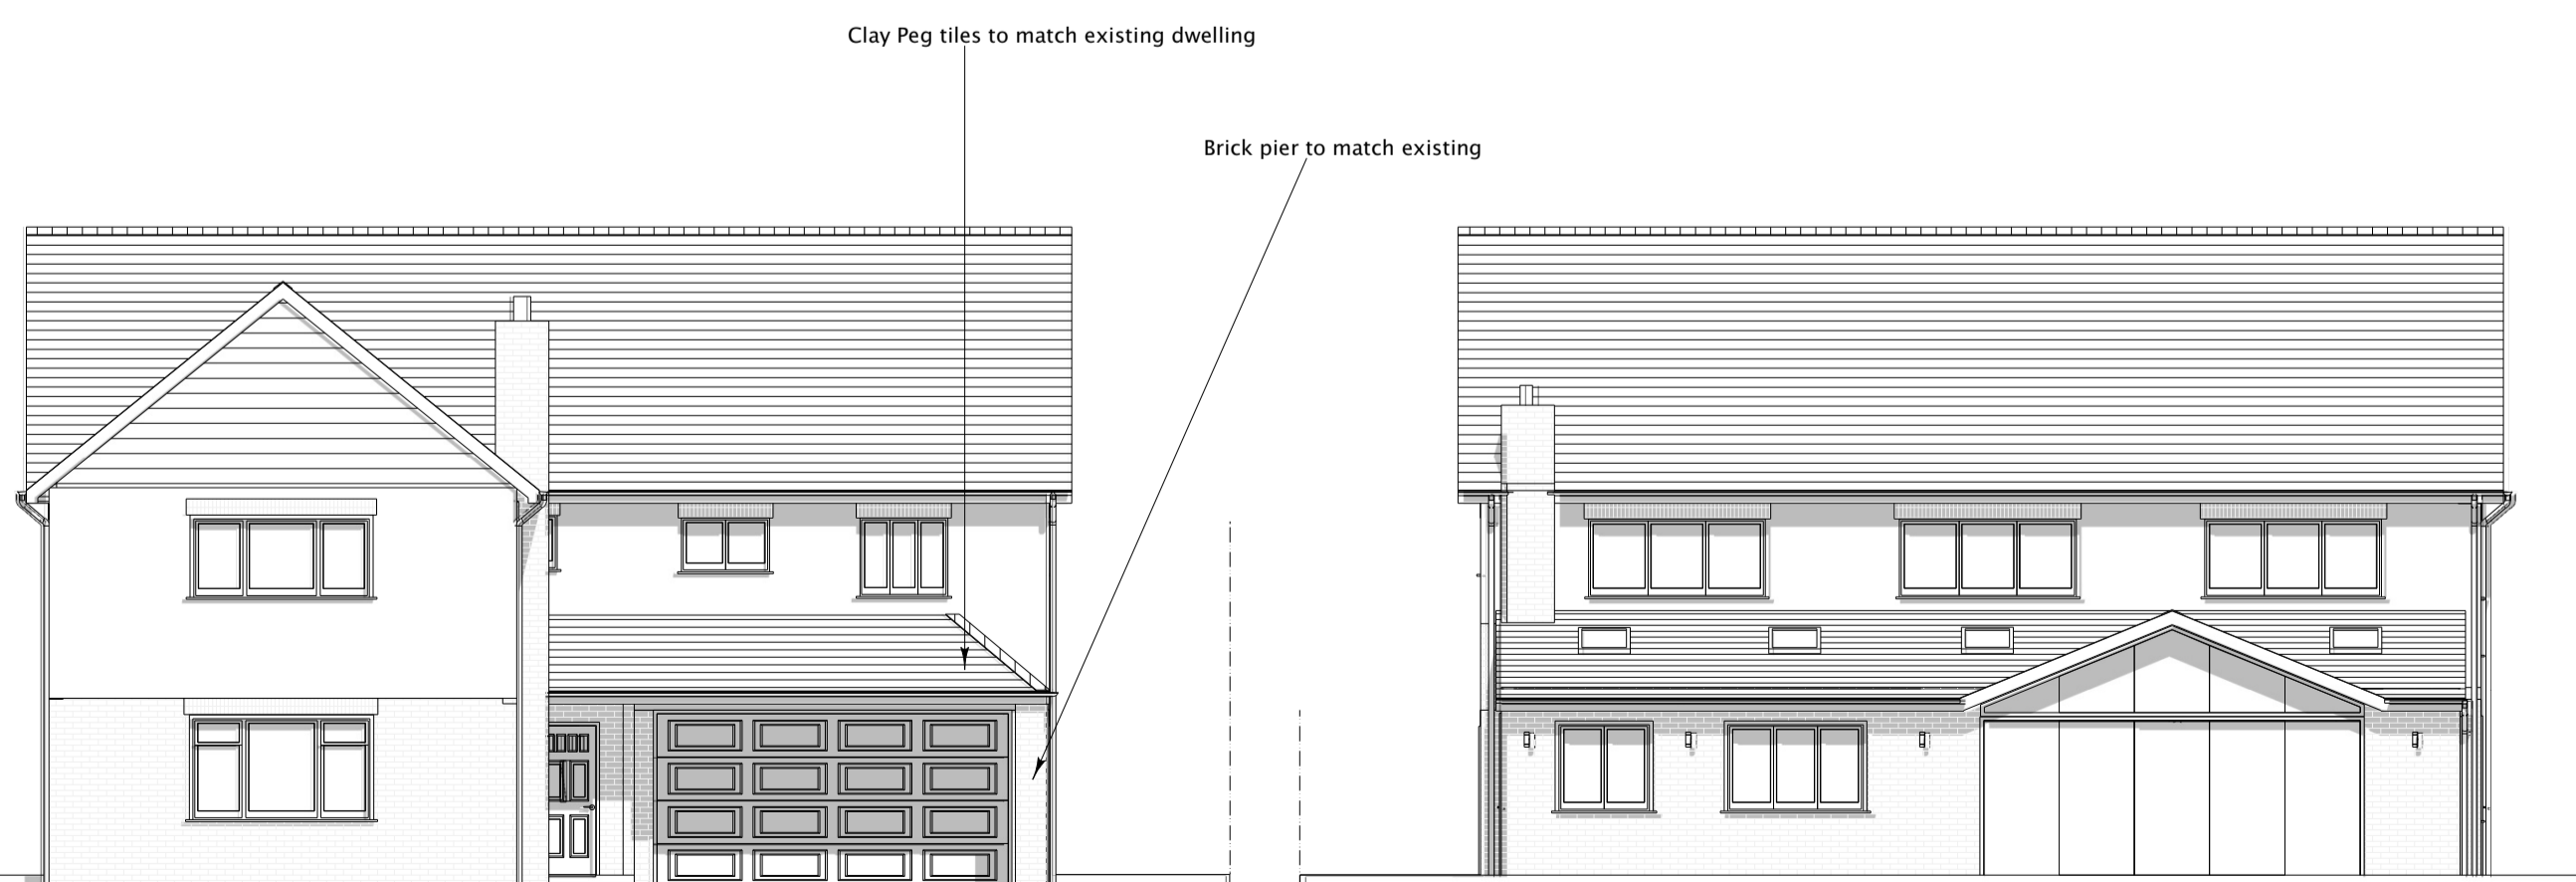

PROPOSED SOUTH ELEVATION 1:100

PROPOSED SOUTH ELEVATION 1:100



PROPOSED EAST ELEVATION 1:100