



EXISTING SITE PLAN  
SCALE 1:100

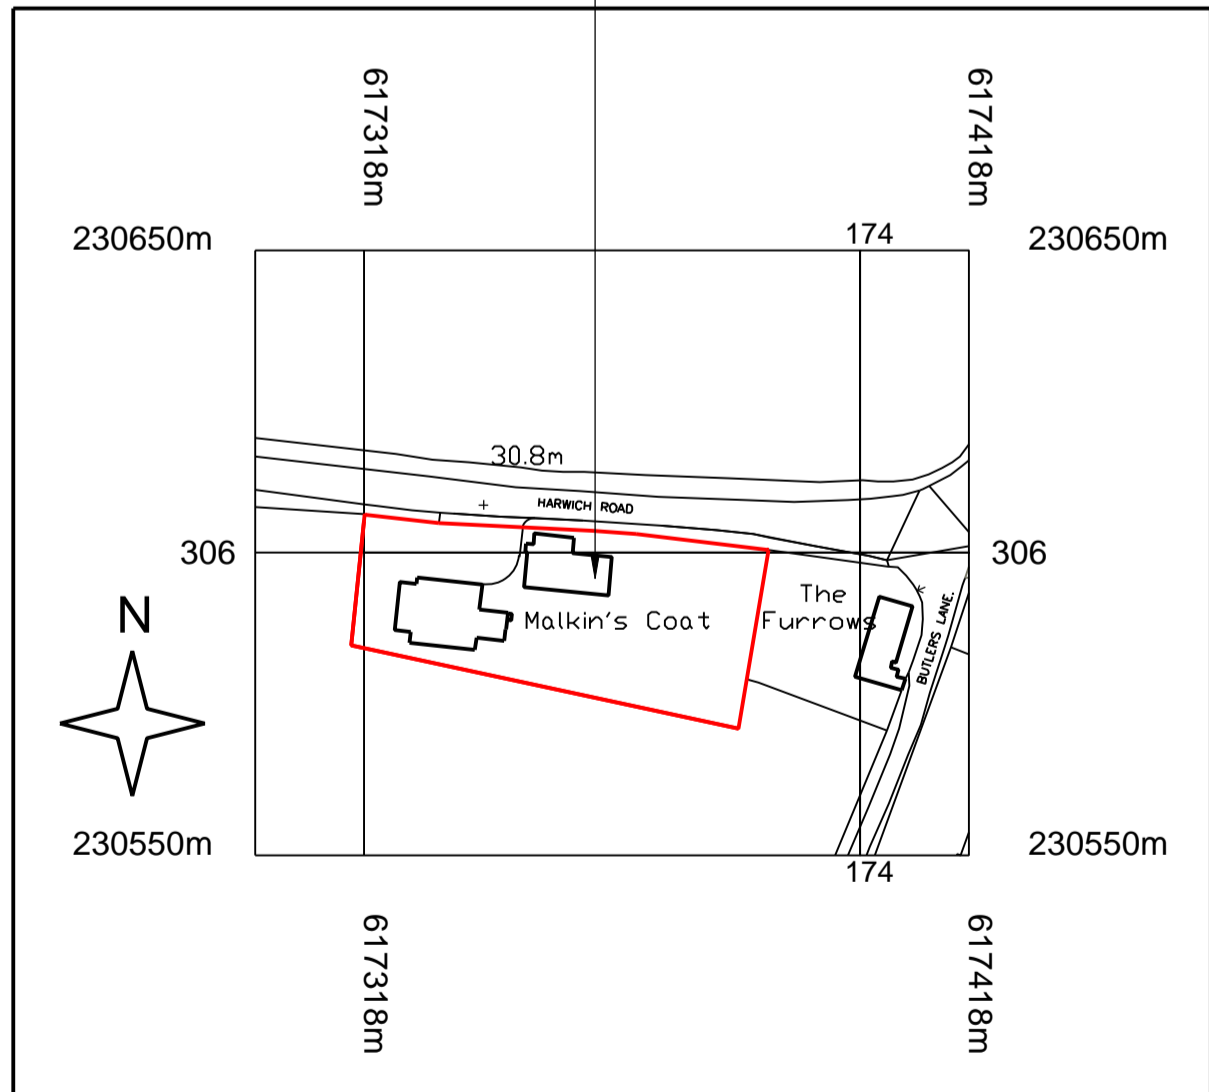

LOCATION PLAN  
SCALE 1:1250

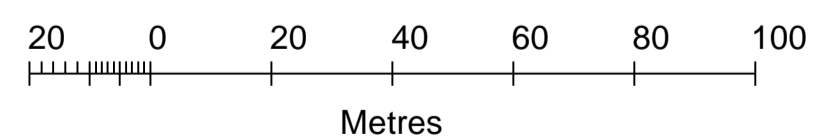

Contract PROPOSED DETACHED DOUBLE GARAGE AND CHANGE OF USE OF AGRICULTURAL LAND AT "MALKINS COAT", HARWICH ROAD, WRABNESS, MANNINGTREE, ESSEX, CO11 2UG.	Title EXISTING SITE & LOCATION PLANS.	Client MR & MRS B. CAWDRON.	Description PRELIMINARY-ISSUED FOR PLANNING APPROVAL.		Scale 1:100, 1:1250.	Date MARCH 2024.	Drawing No. 12-2024-01
			P 03/24	REV DATE			

Stour Valley Design  
 Planning & Building Design Service  
 Swan Corner, Mill Lane, Bradfield, Essex, CO11 2UT