




Existing front elevation

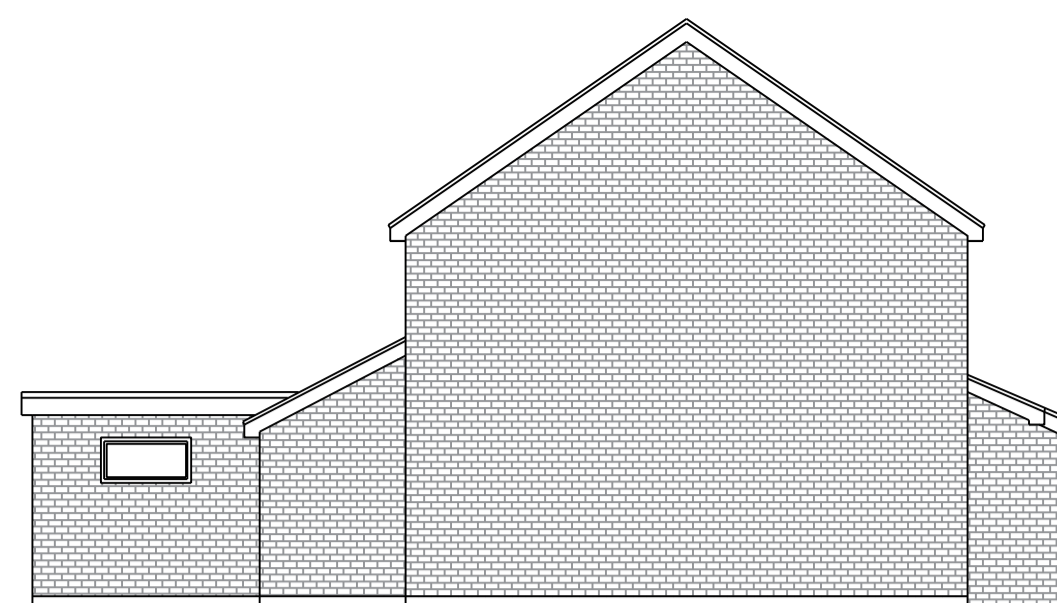

Existing side elevation



Existing rear elevation




Proposed front elevation

7,788

UPVC Windows and doors


Fibre cement cladding

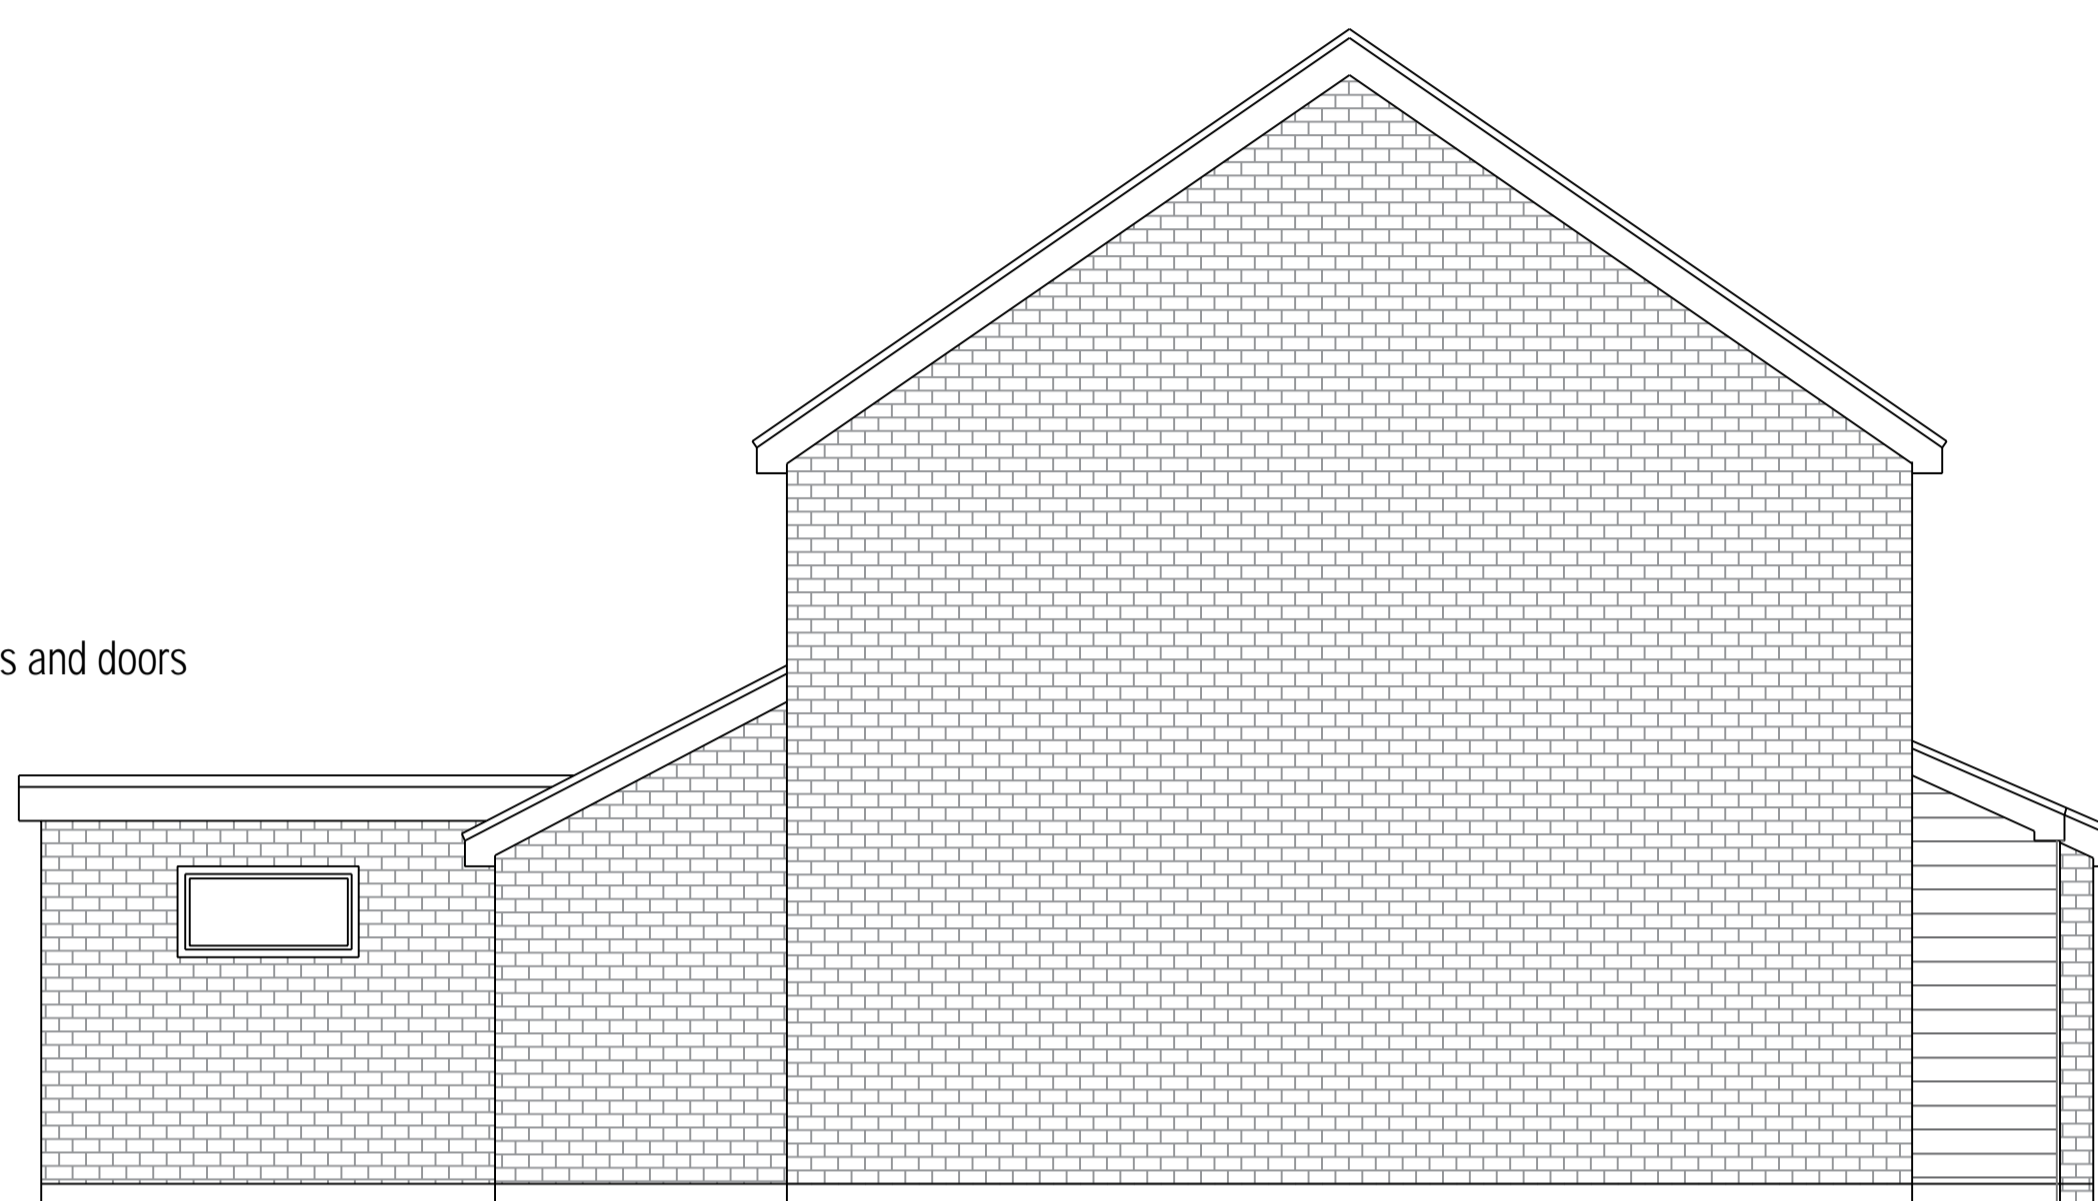


Proposed side elevation




Proposed rear elevation

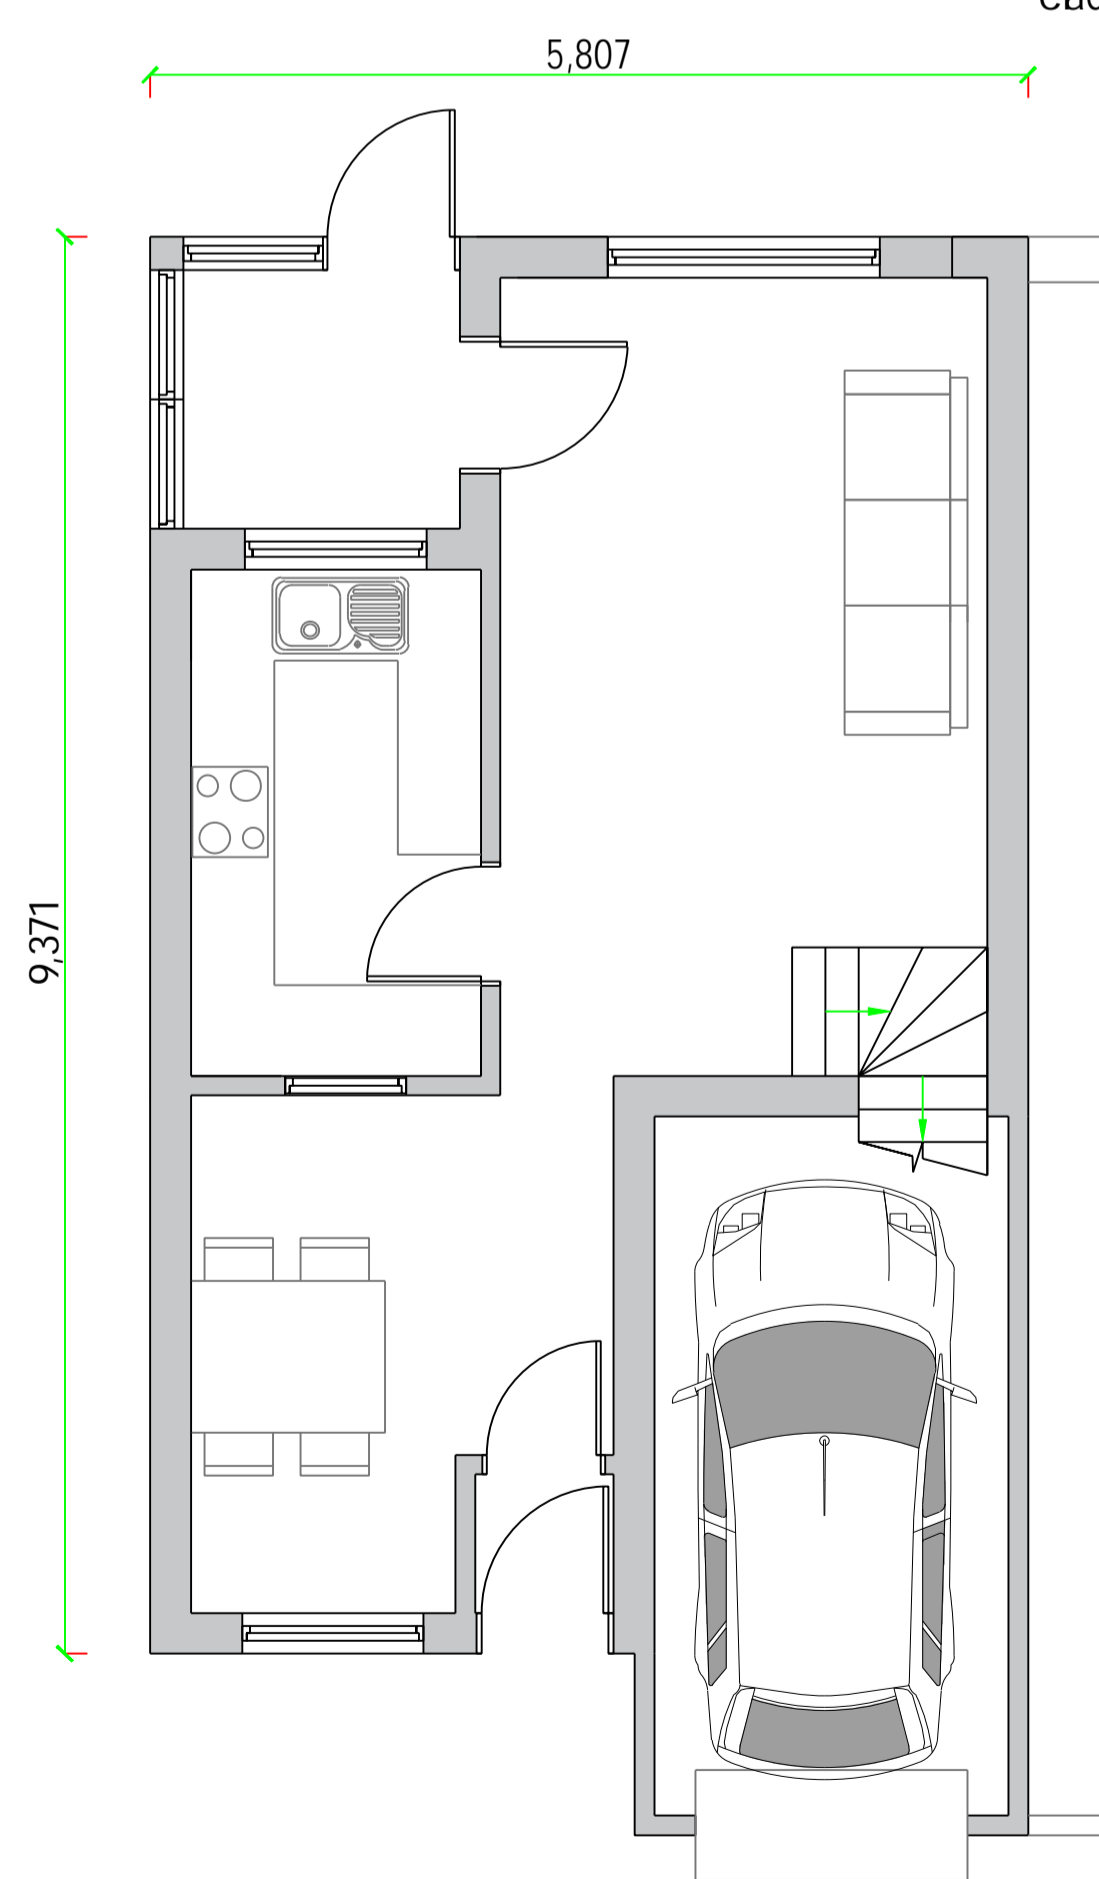


Existing layout

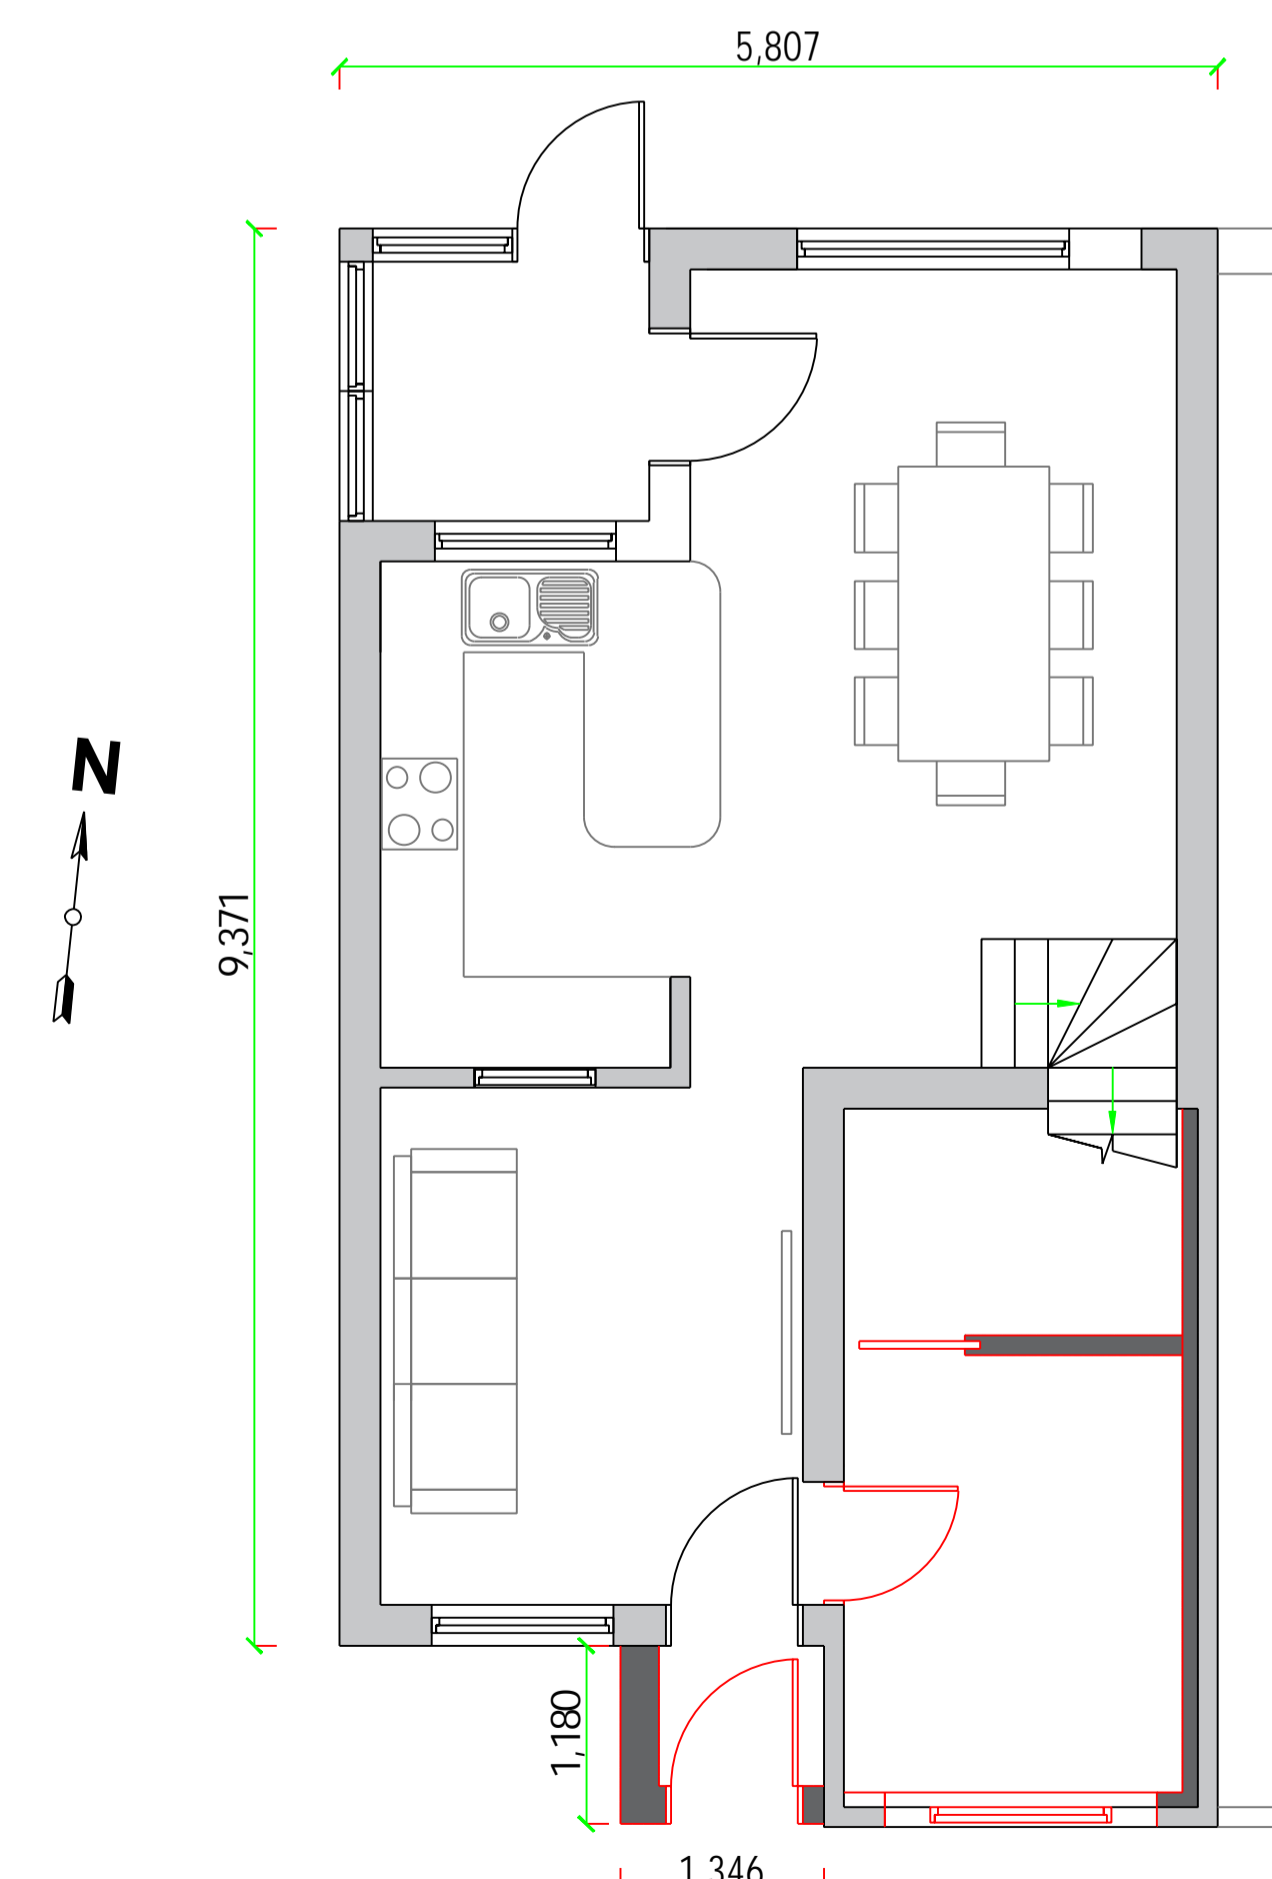

Proposed layout

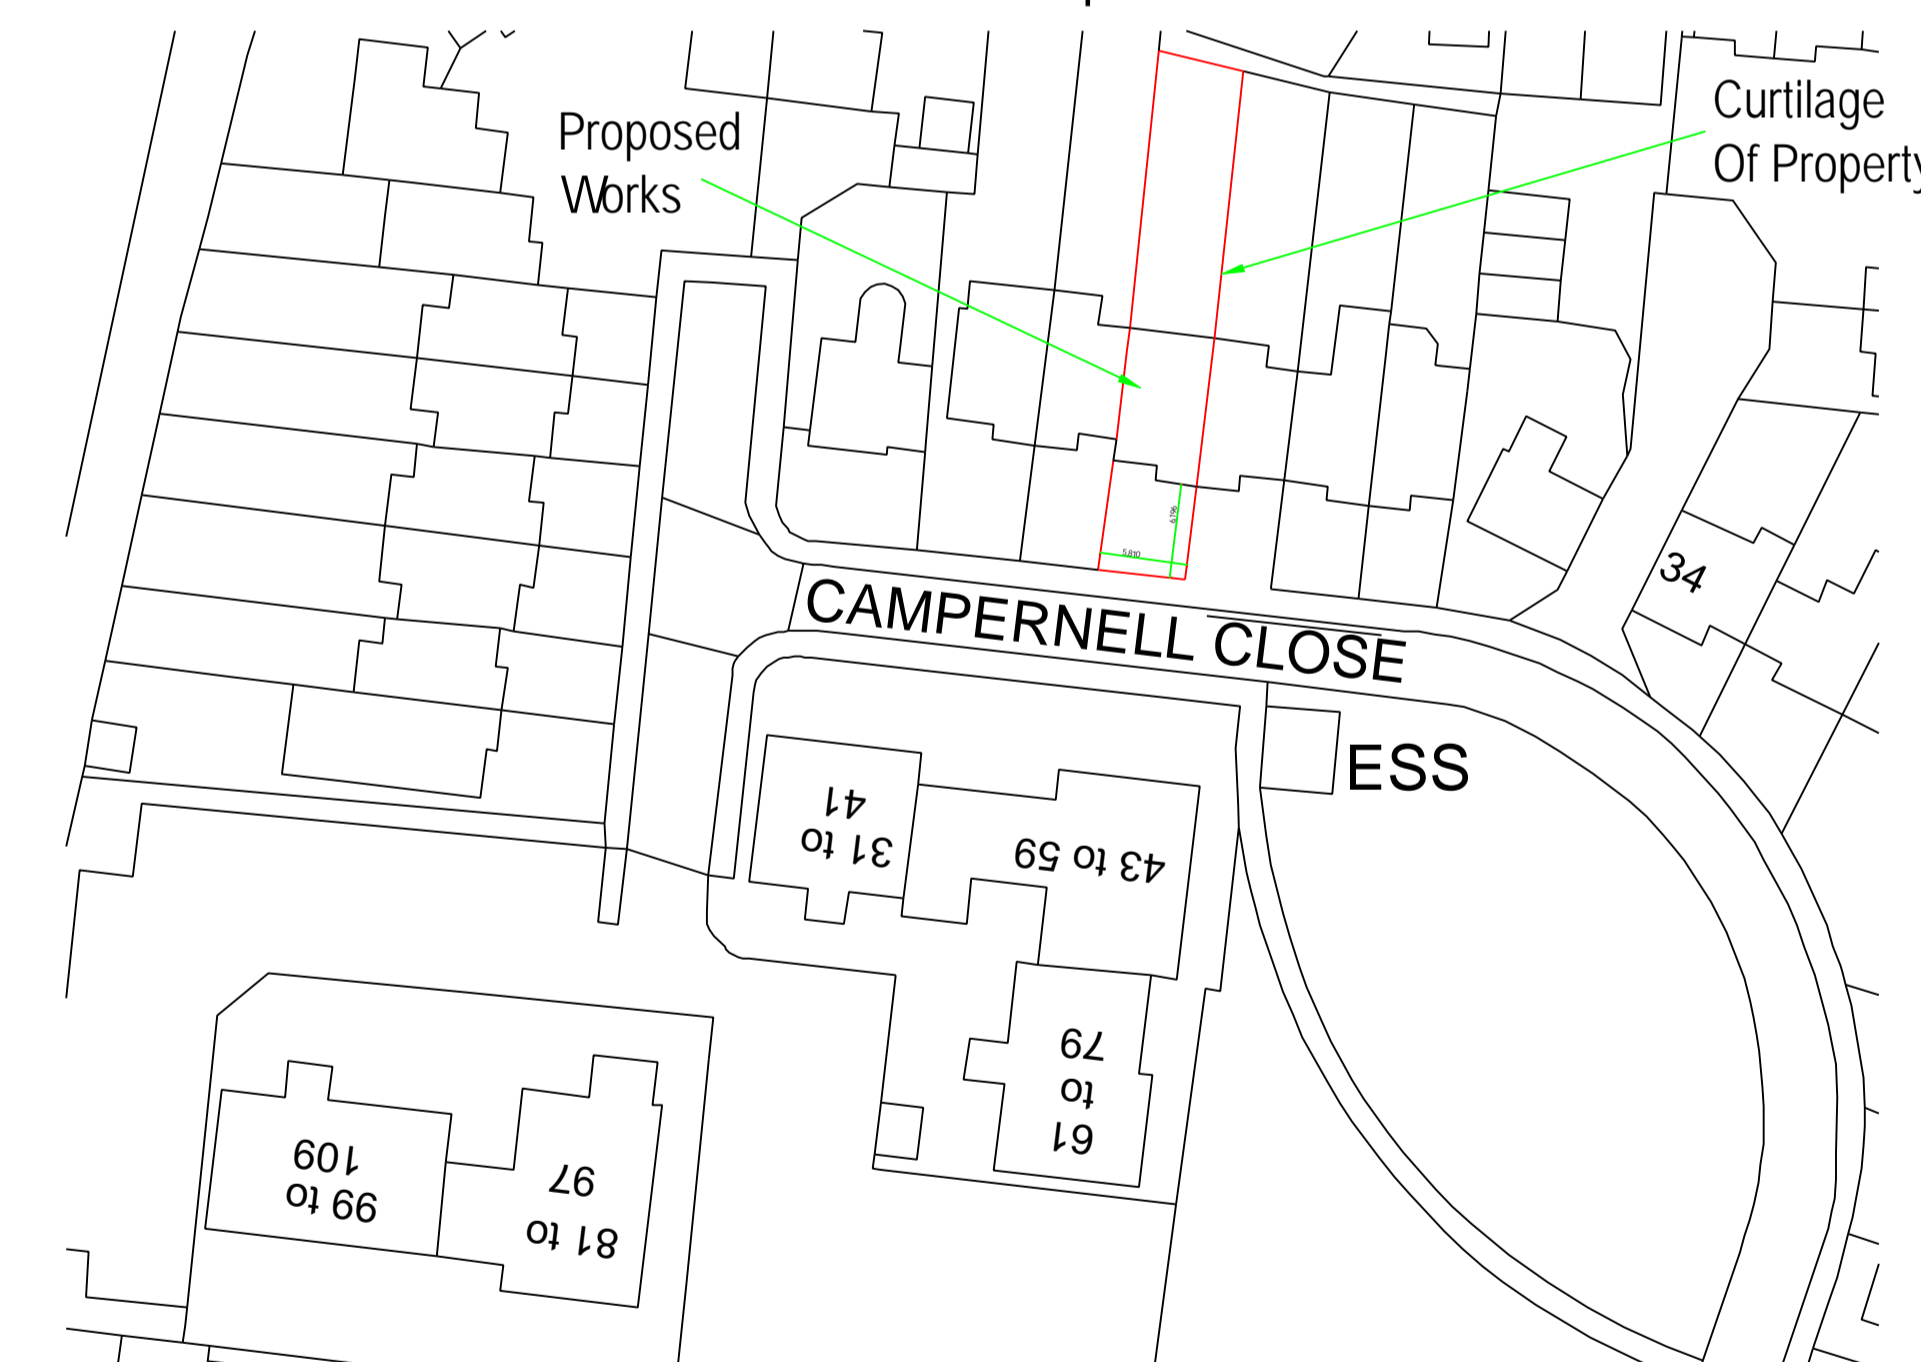

Block plan 1:500

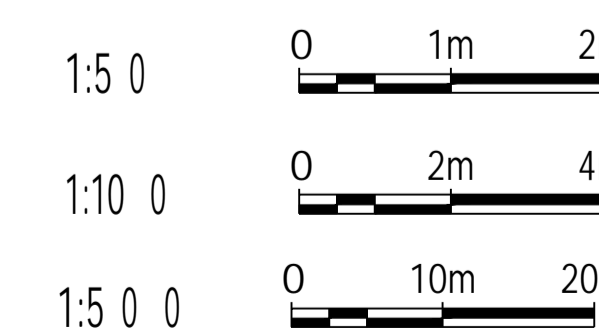

REV	58 Campernell Close Brightlingsea Essex CO7 0TA.	Existing and proposed layouts and elevations .
<p><small>COPYRIGHT: This drawing is copyright and must not be reproduced without written consent. All Measurements to be checked on-site. Do not scale from this drawing.</small></p>		
<p><b>Wright Ruffell Cameron</b> Architectural Design Service</p> <p>Beaver House Plough Road Centre Great Bentley Essex CO7 8LG</p> <p>Tel: [REDACTED] Fax: [REDACTED] e-mail: [REDACTED] Web Site: wrcads.co.uk</p>		<p>Paper Size: A1 SCALE: 1:50, 1:100, 1:500 DATE: 21/03/2024 PROJECT NO: 2267 DWG NO: P01</p>
<p>DRAWN BY <b>Tony wright</b></p>		<p>CHECKED BY <b>Andy Cameron</b> CIAT (Affiliate)</p>