




GENERAL NOTES:  
 1. THE DRAWING IS INTENDED FOR THE LOCAL AUTHORITY TO HELP ILLUSTRATE COMPLIANCE TO THE BUILDINGS REGS. SHOULD THE CONTRACTOR FOLLOW THE DRAWINGS THEY ARE TO TAKE RESPONSIBILITY FOR THE CONSTRUCTION OF THE BUILDING INCLUDING COMPLIANCE TO THE REGS. FINAL DETAILS, APPEARANCE AND LOCATION OF ANY STRUCTURAL ELEMENTS  
 2. DRAWINGS TO BE READ IN CONJUNCTION WITH APPROVED PLANNING DRAWINGS AND APPROVED STRUCTURAL CALCULATIONS. NO WORK IS TO COMMENCE ON SITE UNTIL ALL PLANNING CONDITIONS ARE APPROVED.  
 3. CONTRACTOR TO CONFIRM ALL ON SITE DIMENSIONS AND LEVELS PRIOR TO MANUFACTURE /INSTALLATION.  
 4. THIS DRAWING MUST NOT BE SCALED, WORK TO DIMENSIONS ONLY.  
 5. ANY CONSTRUCTION/MANUFACTURE DRAWINGS IN THIS DOCUMENT ARE INDICATIVE. IT IS THE RESPONSIBILITY OF THE CONTRACTOR TO ENSURE THEY ARE FIT FOR PURPOSE, AND MAKE AMENDMENTS WHERE NECESSARY.  
 6. THE CONTENTS OF THIS DOCUMENT ARE THE PROPERTY OF BEVERLEY ANN DESIGN LTD AND MUST NOT BE COPIED OR DISTRIBUTED IN WHOLE OR PART WITHOUT FORMAL CONSENT.

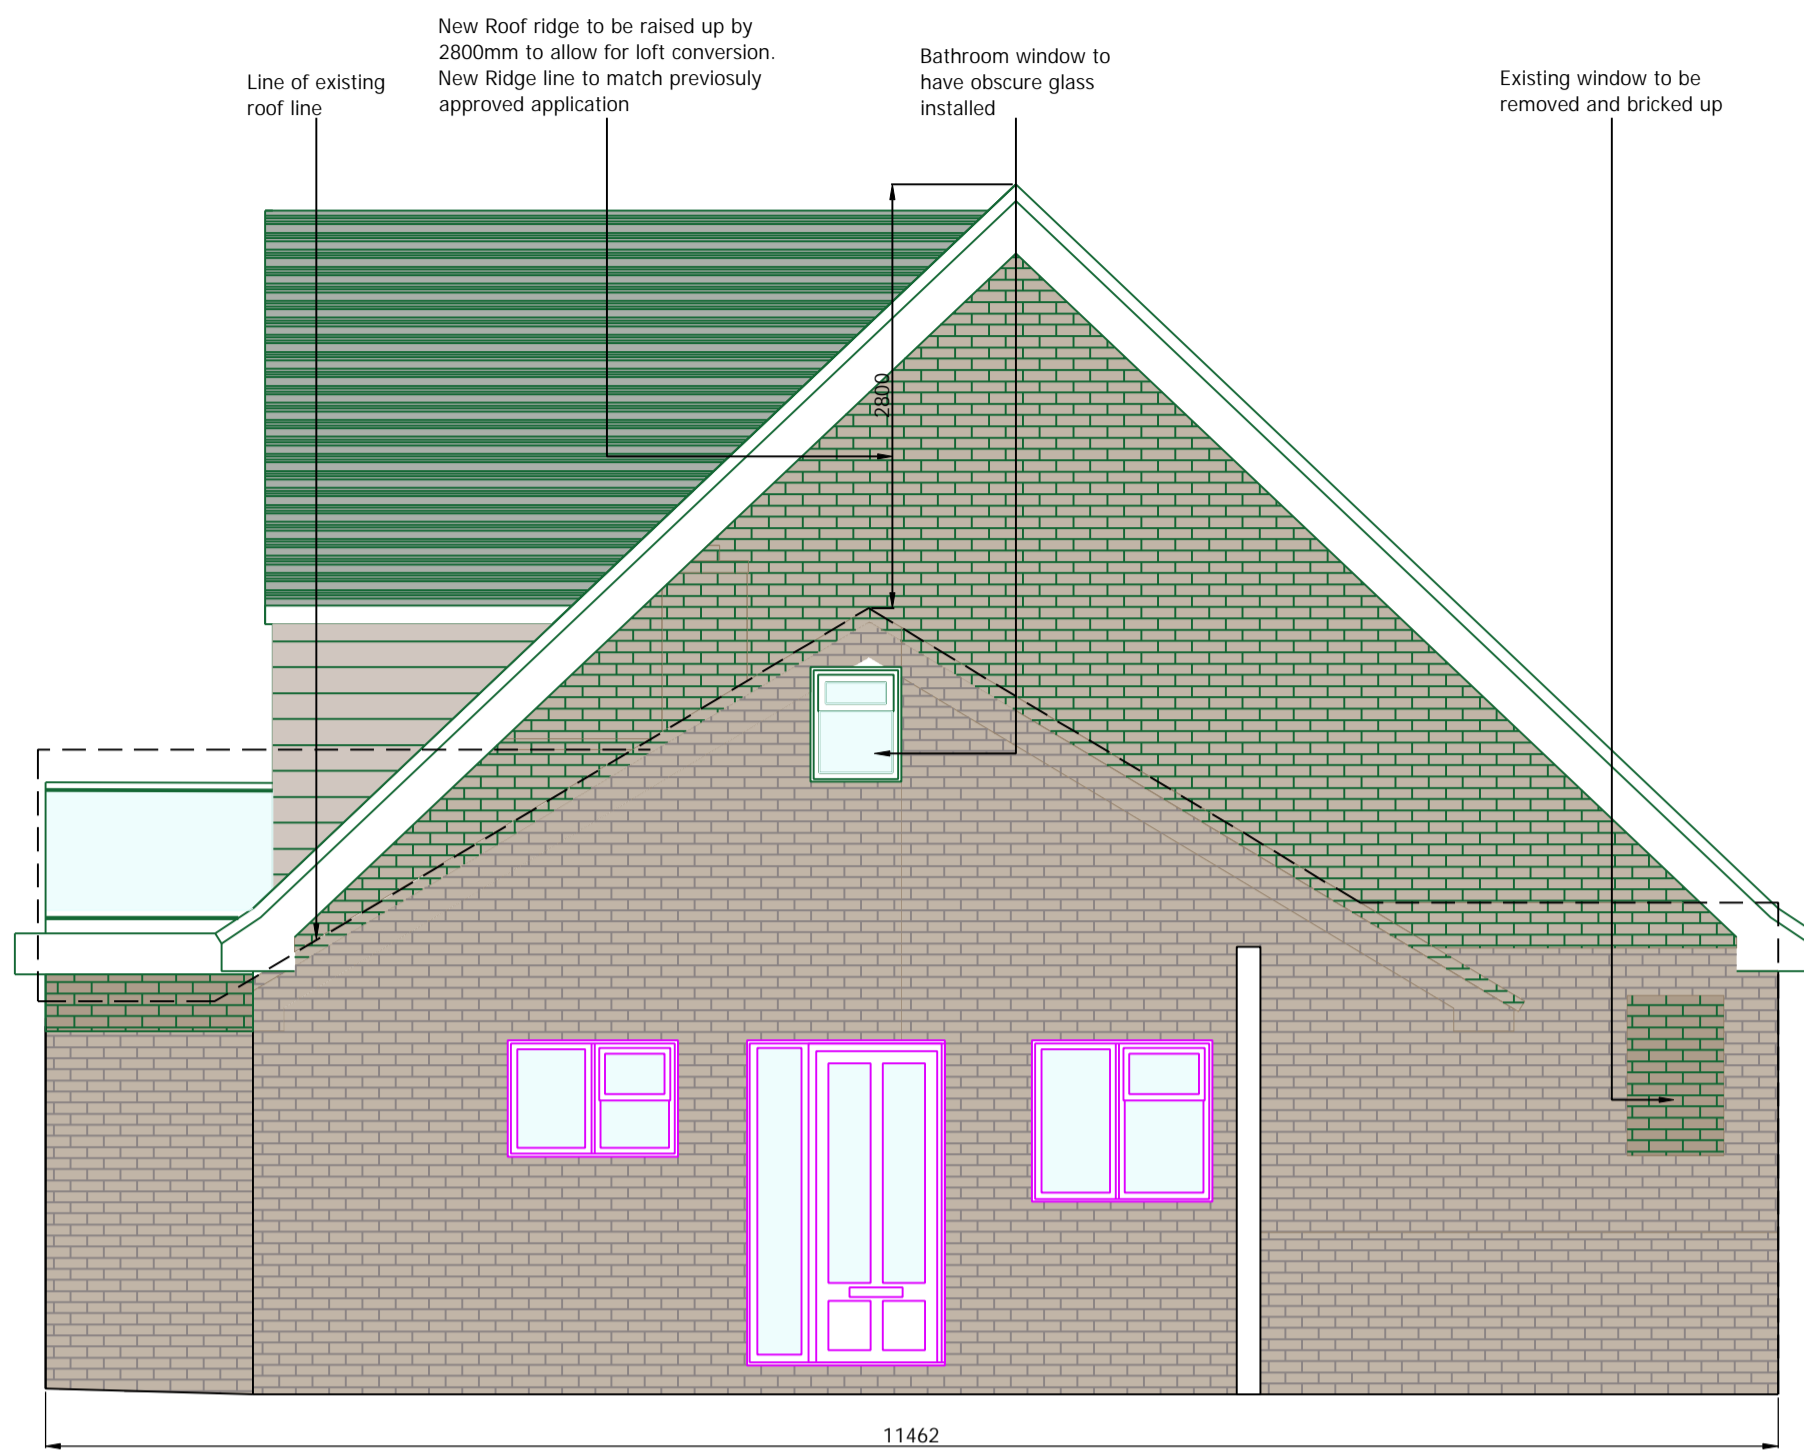

ELEVATION A: SIDE ELEVATION  
 SCALE 1:50@A1

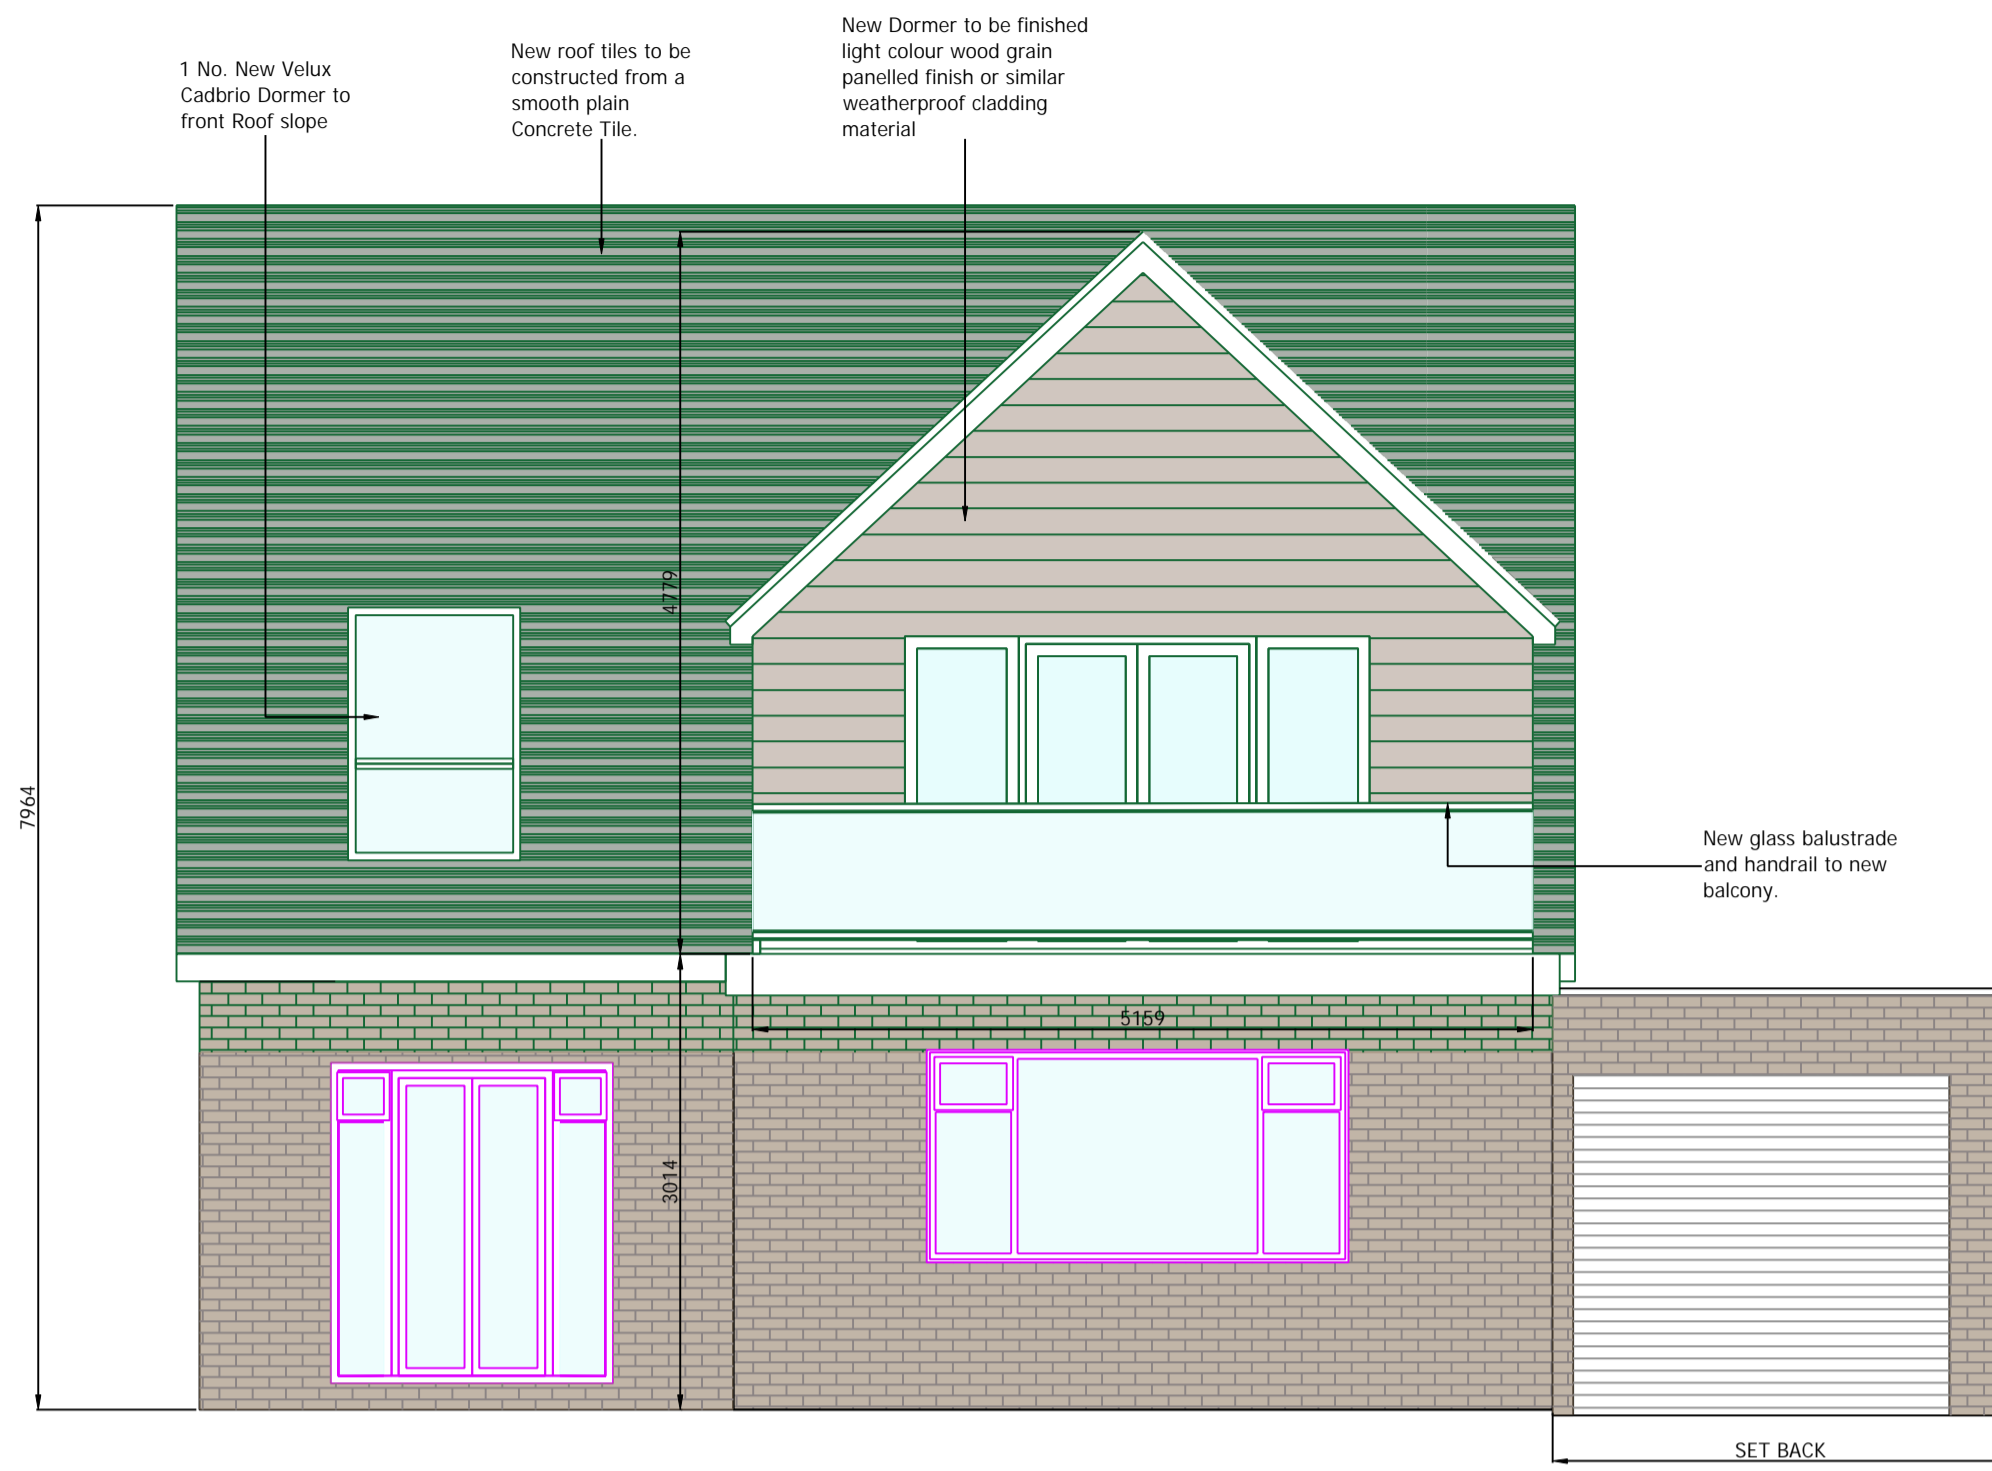


ELEVATION B: FRONT ELEVATION  
 SCALE 1:50@A1

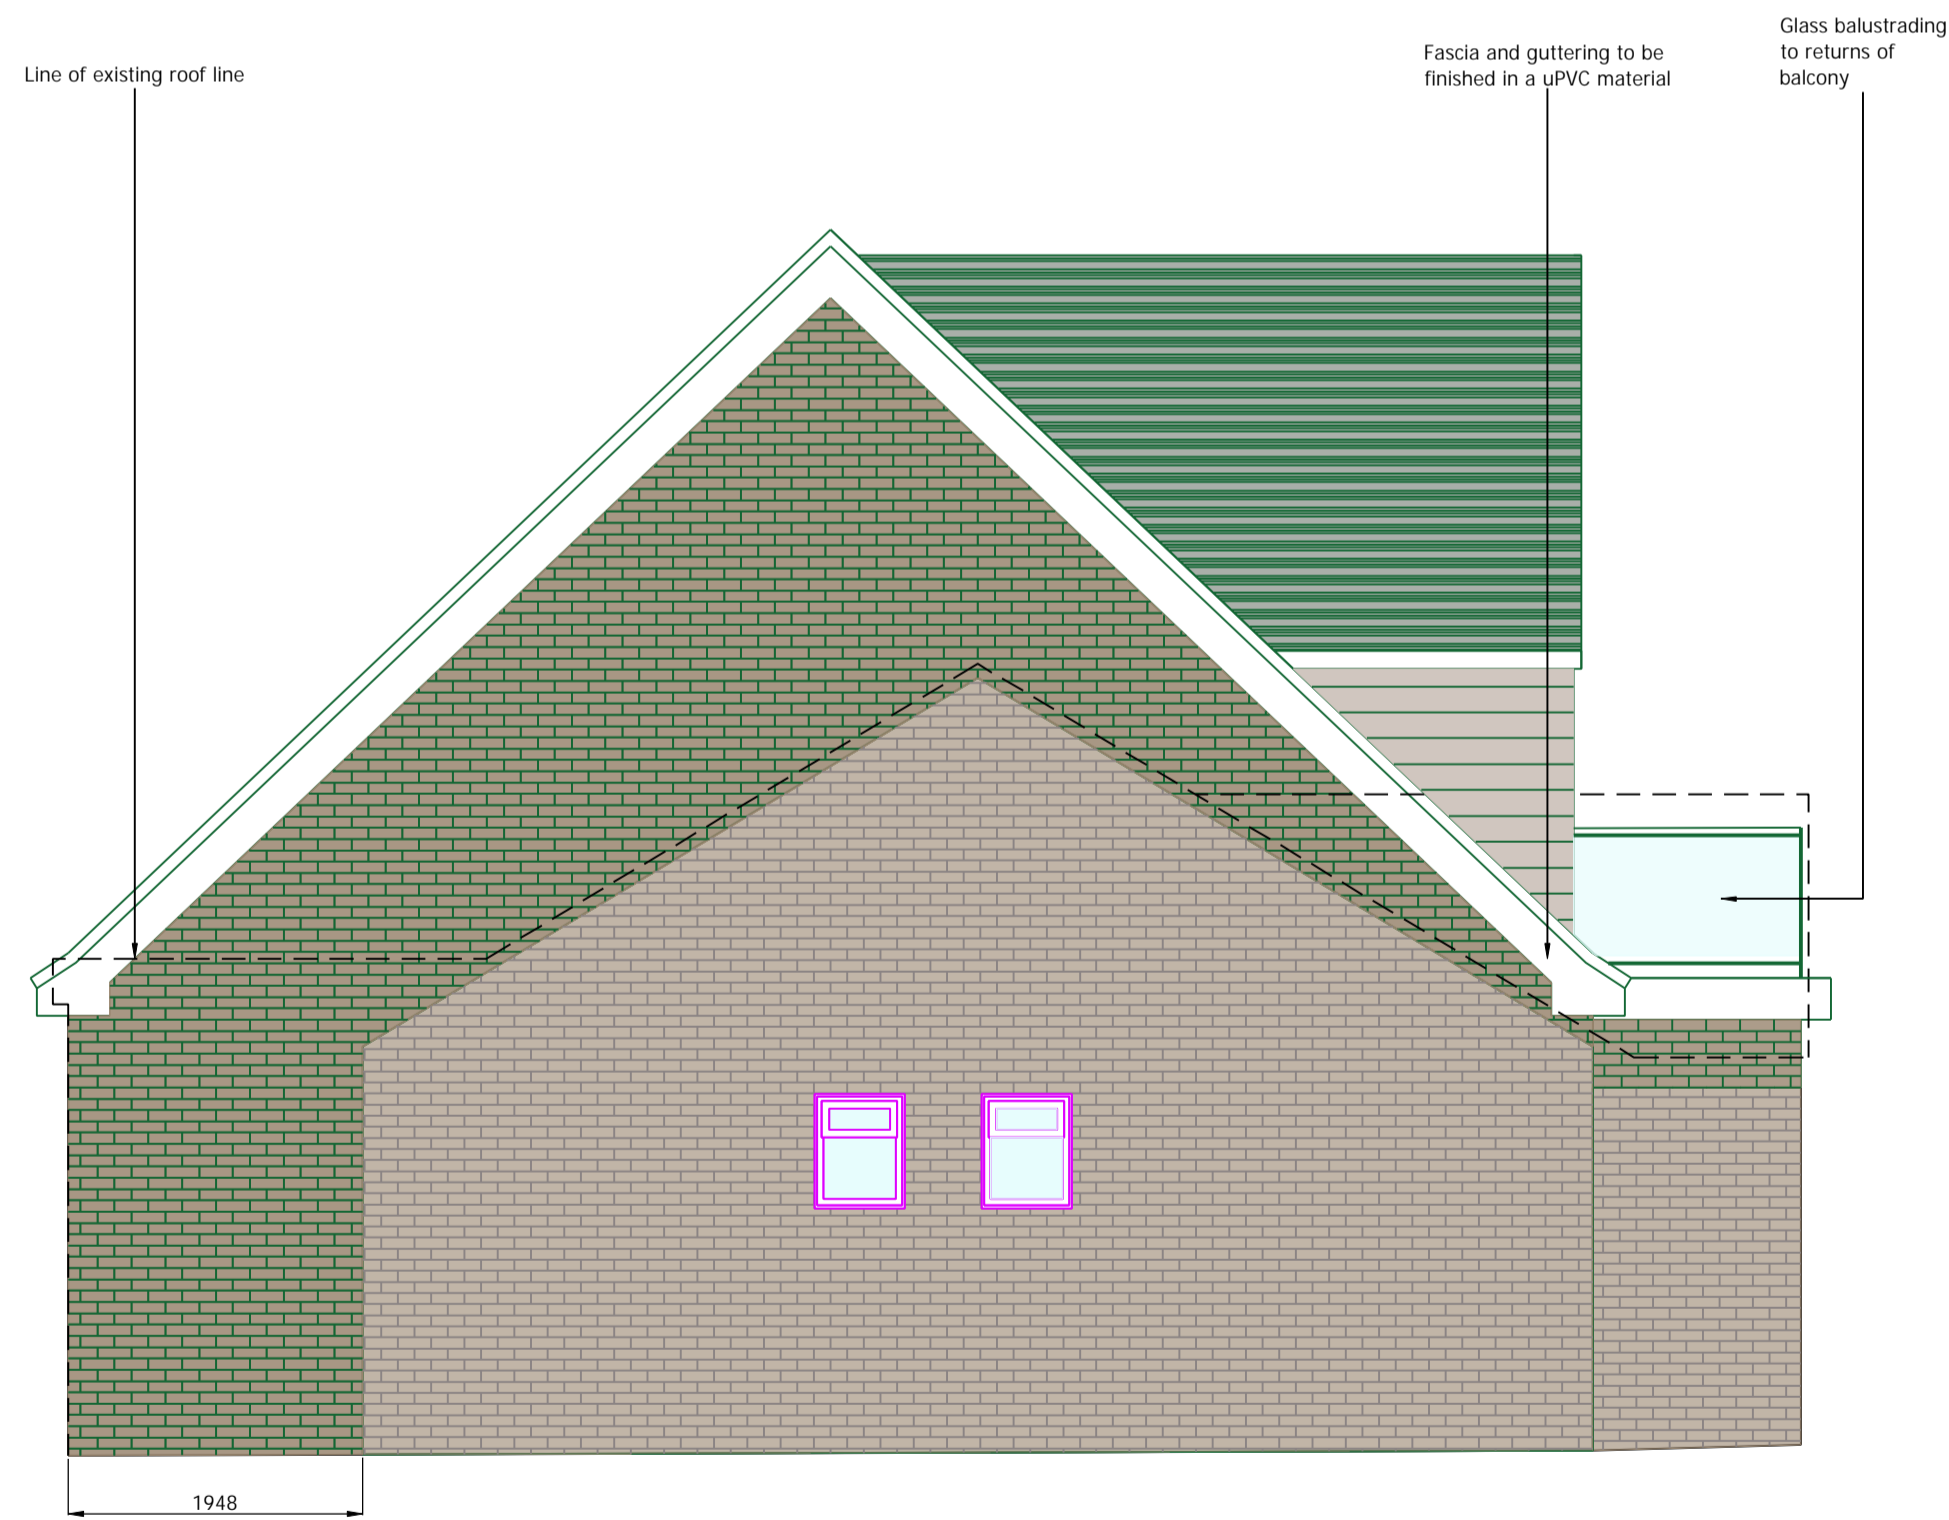

ELEVATION C: SIDE ELEVATION  
 SCALE 1:50@A1



ELEVATION D: REAR ELEVATION  
 SCALE 1:50@A1

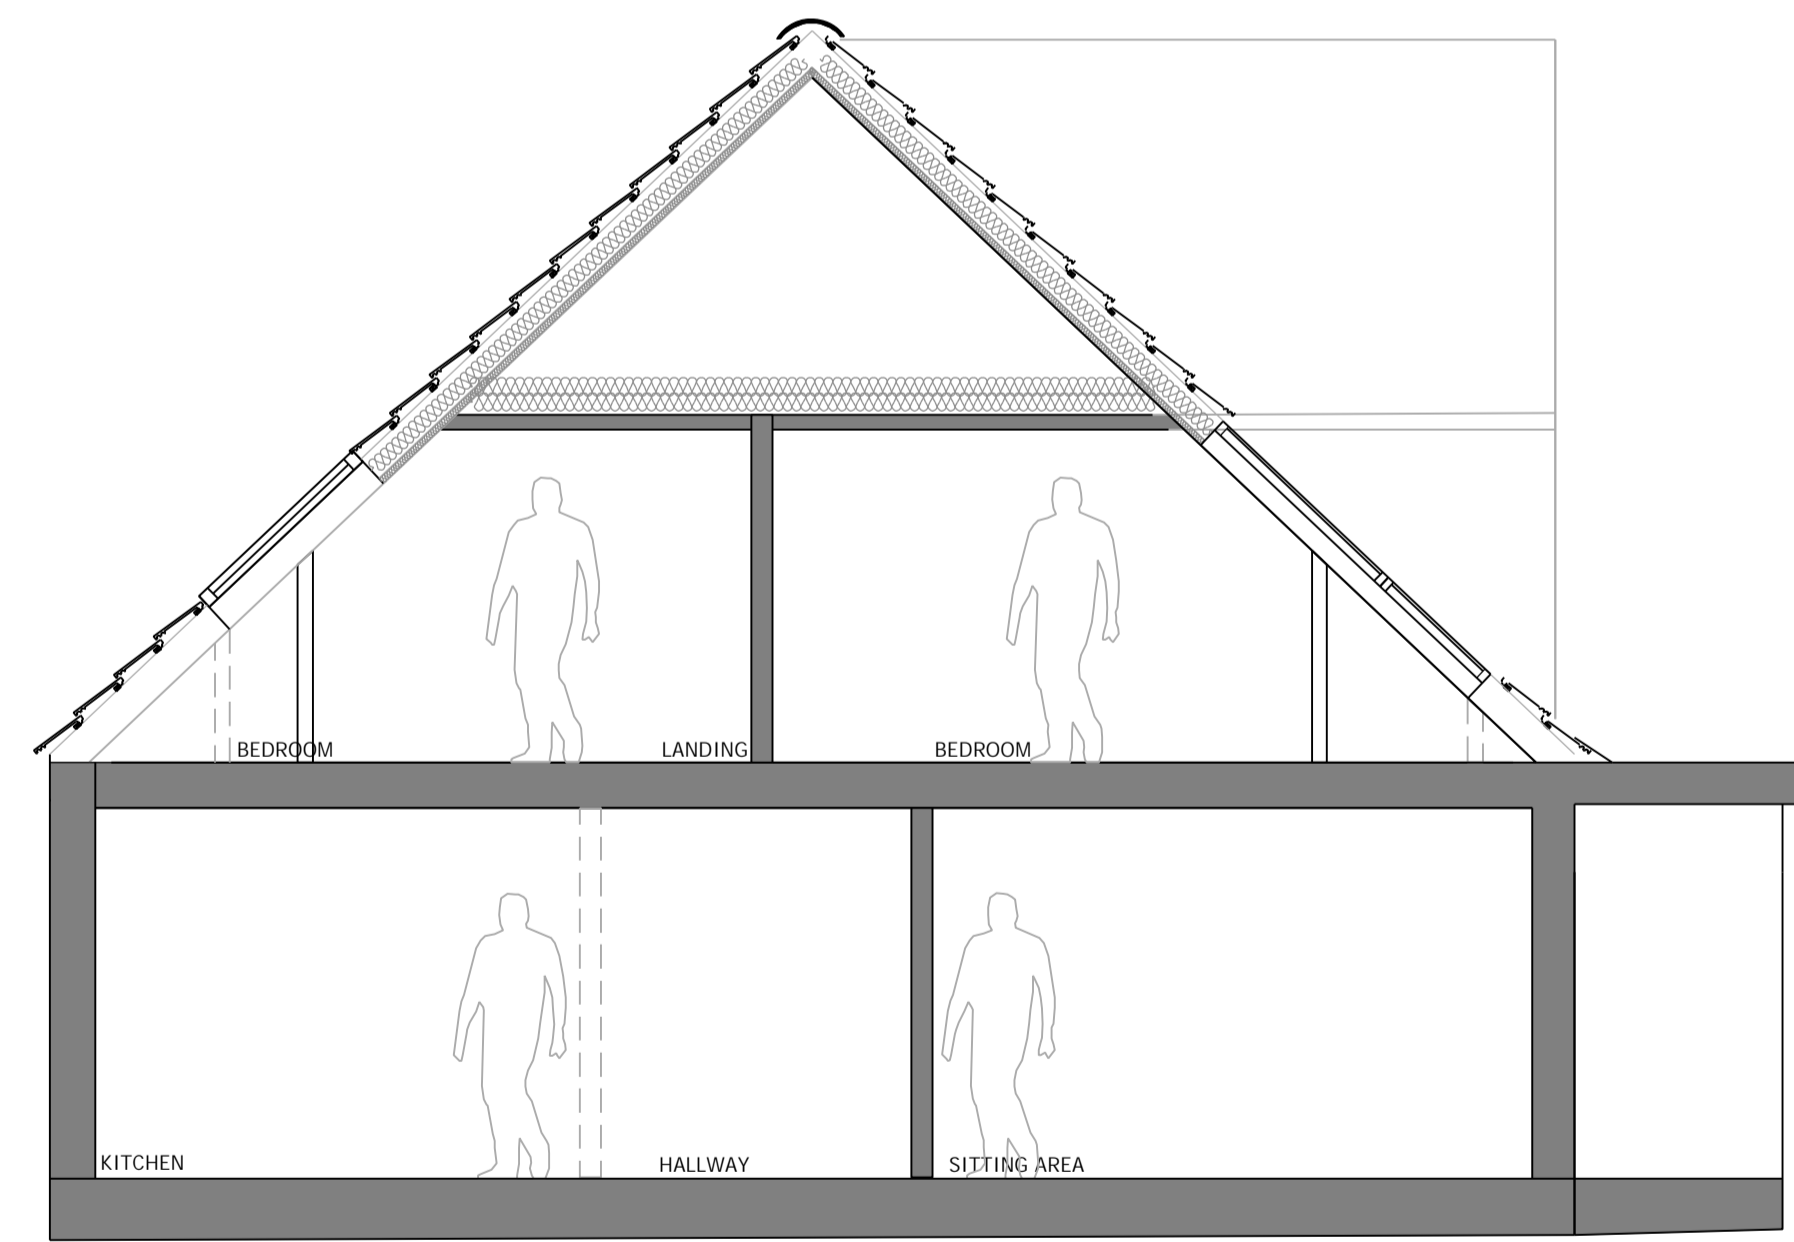

SECTION E: SECTION THROUGH  
 SCALE 1:50@A1

REV	DATE	DESCRIPTION
01	10.03.2024	PROPOSED EXTERNAL ELEVATIONS PRODUCED

PROJECT:  
**LOFT CONVERSION**

PROJECT NUMBER:  
**9000\_0040**

PROJECT ADDRESS:  
**8 EAST TERRACE  
 WALTON ON NAZE  
 ESSEX  
 CO14 8PX**

DRAWING NAME:  
**PROPOSED EXTERNAL ELEVATIONS AND SECTIONS**

PURPOSE:  
**PLANNING APPLICATION**

DRAWING NUMBER: **0040-A-201**      REVISION: **01**

SCALE: **AS SHOWN @A1**      DRAWING STATUS: **FOR REVIEW**

DATE: **10.03.2024**      DRAWN: **B.Ann**      ISSUED: **B.Ann**

