

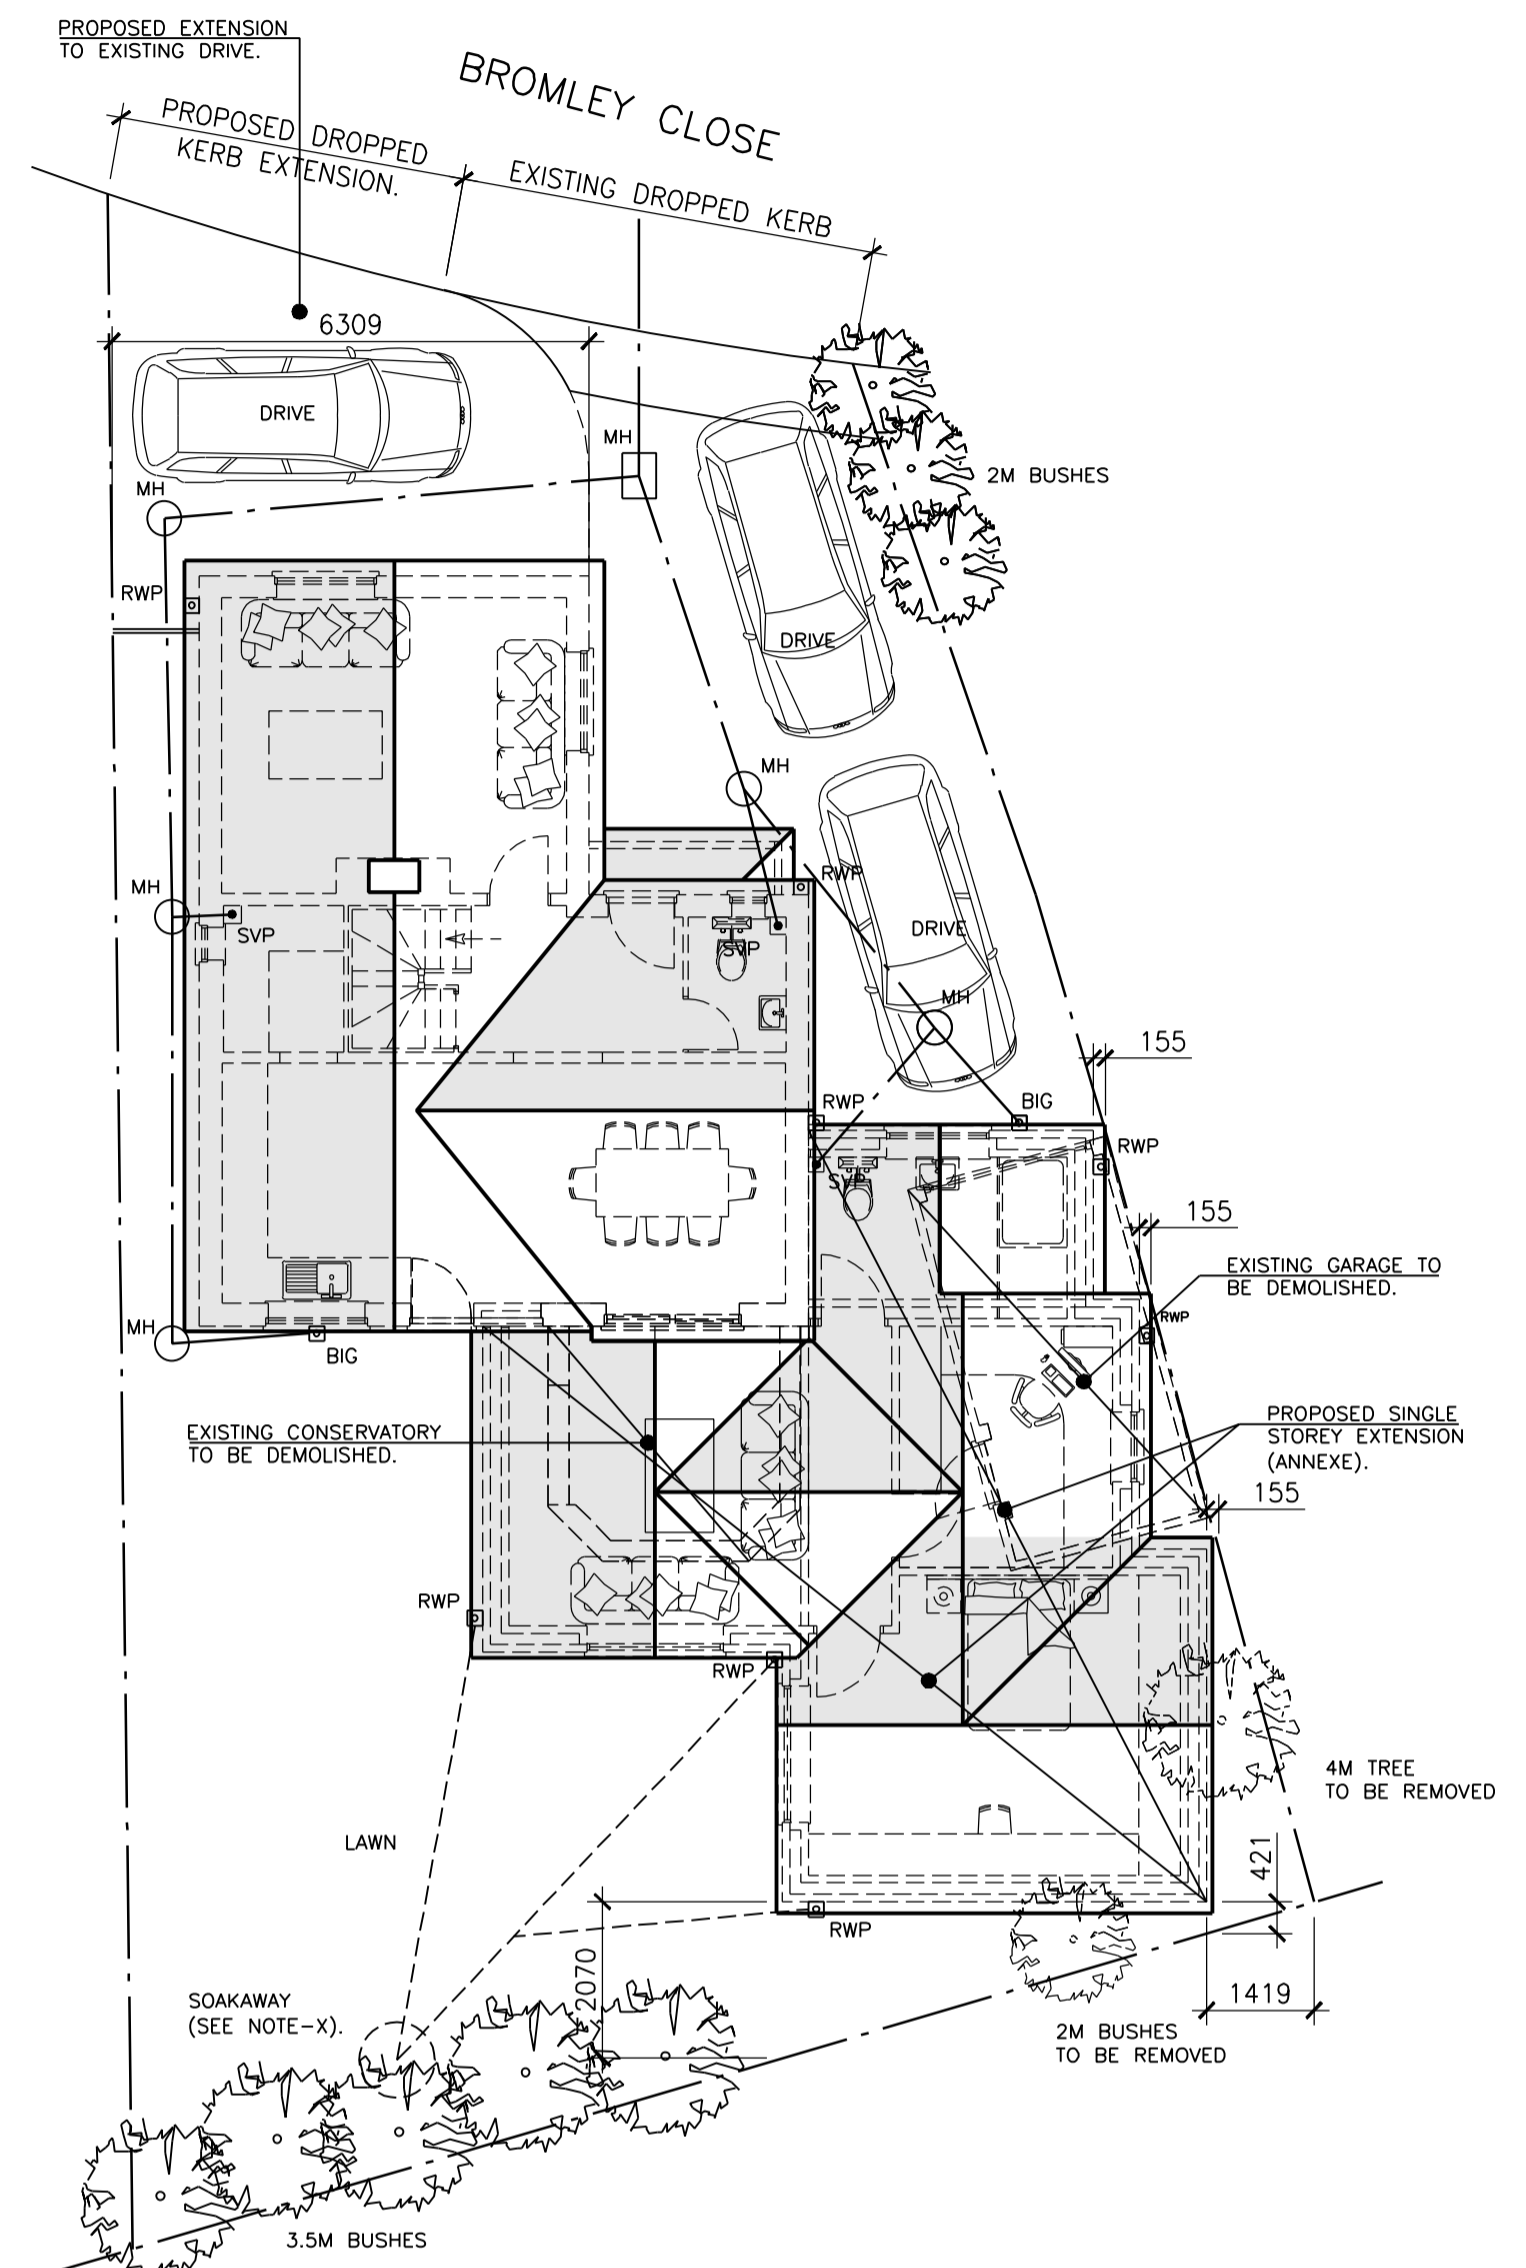
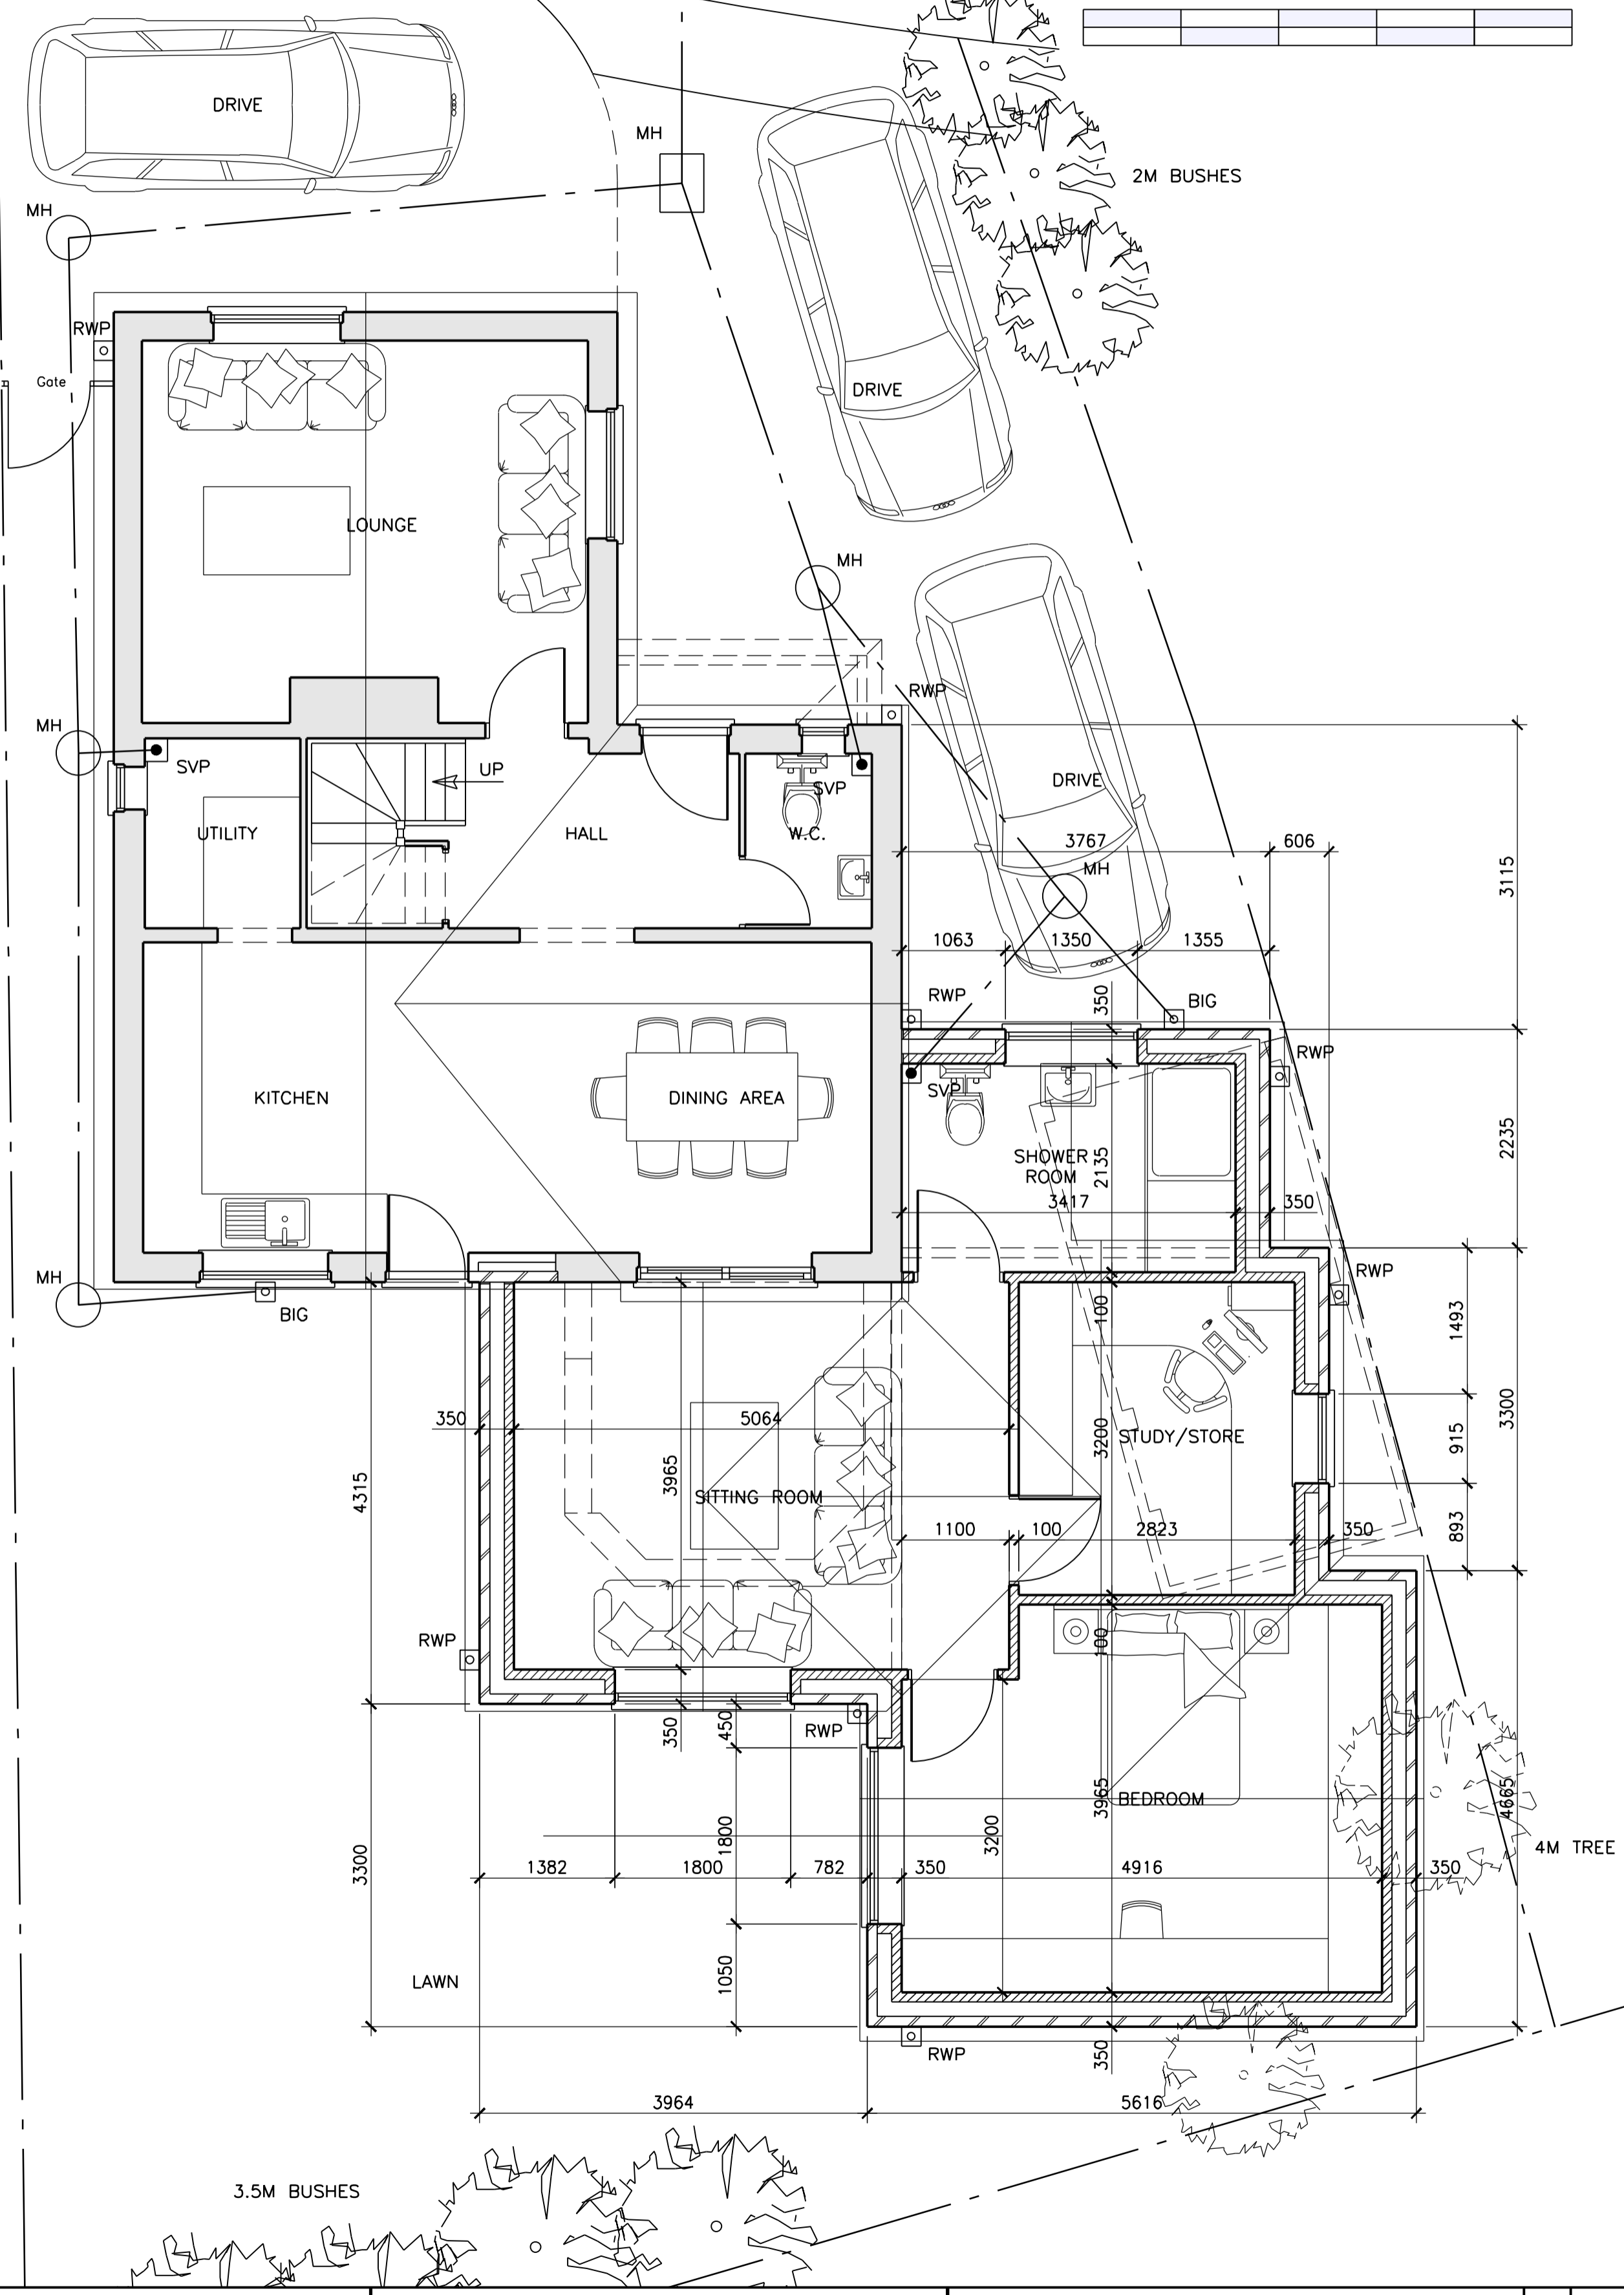


**PROPOSED GROUND FLOOR PLAN**  
SCALE 1:50

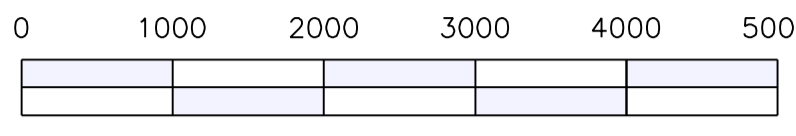

**PROPOSED SITE PLAN**  
SCALE 1:100

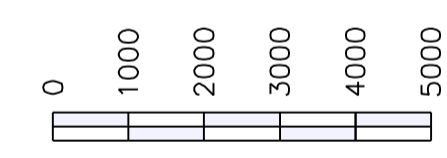

Contract  
PROPOSED SINGLE STOREY SIDE & REAR  
EXTENSION (ANNEXE) AT 7 BROMLEY CLOSE,  
CLACTON-ON-SEA, ESSEX. CO16 7HZ.

Title  
PROPOSED GROUND FLOOR & SITE PLANS.

Client  
MR & MRS R. AULD.

P	03/24	PRELIMINARY-ISSUED FOR PLANNING APPROVAL.
REV	DATE	DESCRIPTION

**Stour Valley Design**  
Planning & Building Design Service  
Swan Corner, Mill Lane, Bradfield, Essex. CO11 2UT  
Telephone Number: [REDACTED] Mobile: [REDACTED]  
email address: [REDACTED]  
website address: www.stour-valley-design.co.uk

Scale 1:50, 1:100.  
Date MARCH 2024.  
Drawn S. TANKARD

Drawing No. PI  
**07-2024-03**