



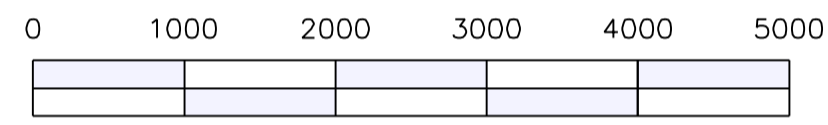


EXISTING FRONT ELEVATION
SCALE 1:50

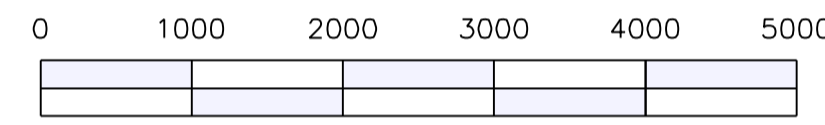


EXISTING SIDE ELEVATION
SCALE 1:50



EXISTING REAR ELEVATION
SCALE 1:50

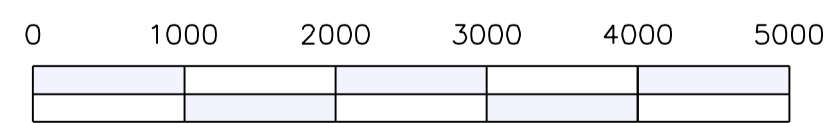

EXISTING SIDE ELEVATION
SCALE 1:50

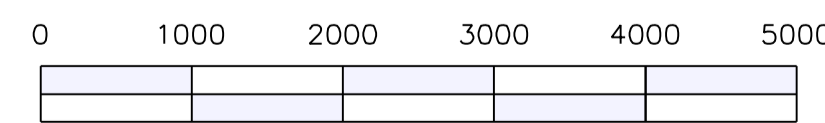

Contract
PROPOSED SINGLE STOREY SIDE & REAR
EXTENSION (ANNEXE) AT 7 BROMLEY CLOSE,
CLACTON-ON-SEA, ESSEX, CO16 7HZ.

Title
EXISTING ELEVATIONS.

Client
MR & MRS R. AULD.

REV	DATE	DESCRIPTION
P	03/24	PRELIMINARY-ISSUED FOR PLANNING APPROVAL.

Stour Valley Design
Planning & Building Design Service

Swan Corner, Mill Lane, Bradfield, Essex, CO11 2UT
Telephone Number: [REDACTED] Mobile: [REDACTED]
email address: [REDACTED]
website address: www.stour-valley-design.co.uk

Scale 1:50.
Date MARCH 2024.
Drawn S. TANKARD

Drawing No. PI
07-2024-02