


LOCATION PLAN

SCALE 1:1250.

					Swan Corner, 1
LD.	Ρ	03/24	PRELIMINARY-ISSUED FOR PLANNING APPROVAL.	Stour Valley Design Planning & Building Design Service	Telephone Number email addre
	REV	DATE	DESCRIPTION	Flanning & Building Design Service	website addr

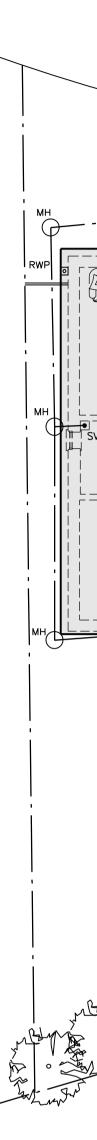

BROMLEY C								
EXISTING DRC	DPPED KER							
	LD KERB							
	- Philip							
	2M BUSHES							
	The share a second seco							
	DRIVE							
	,							
┍╺┻╸┑╭╶╵╘╘╼╼╛ ╷╷╷ ╾╾╴┙╓╶╉═╦╤┙╵╘╎╱╉══╕								
		RWP						
	RWA							
		mBy Mr.						
		AT O HAM TREE						
LAWN	2M BUS	SHES						
	no no							
3.5M BUSHES MELAN	the							
· · · · · · · · · · · · · · · · · · ·	Murber of the start when							
and the my with								
FYISTI	NG SITE PLAN							
	SCALE 1:100							
O	1000 2000 4000 5000							
Aill Lane, Bradfield, Essex. CO11 2UT	^{Scole} 1:50, 1:100, 1:1250.	Drawing No.						
s Mobile	^{Date} MARCH 2024.	07-2024-01						
ess:-www.stour-valley-design.co.uk	^{Drawn} S. TANKARD							