


This document and its design content is copyright ©. It shall be read in conjunction with all other associated project information including models, specifications, schedules and related consultants documents. Do not scale from documents. All dimensions to be checked on site. Immediately report any discrepancies, errors or omissions on this document to the Originator. If in doubt ASK.
It is assumed that all works on this drawing will be carried out by a competent contractor working, where appropriate, to an appropriate method statement.

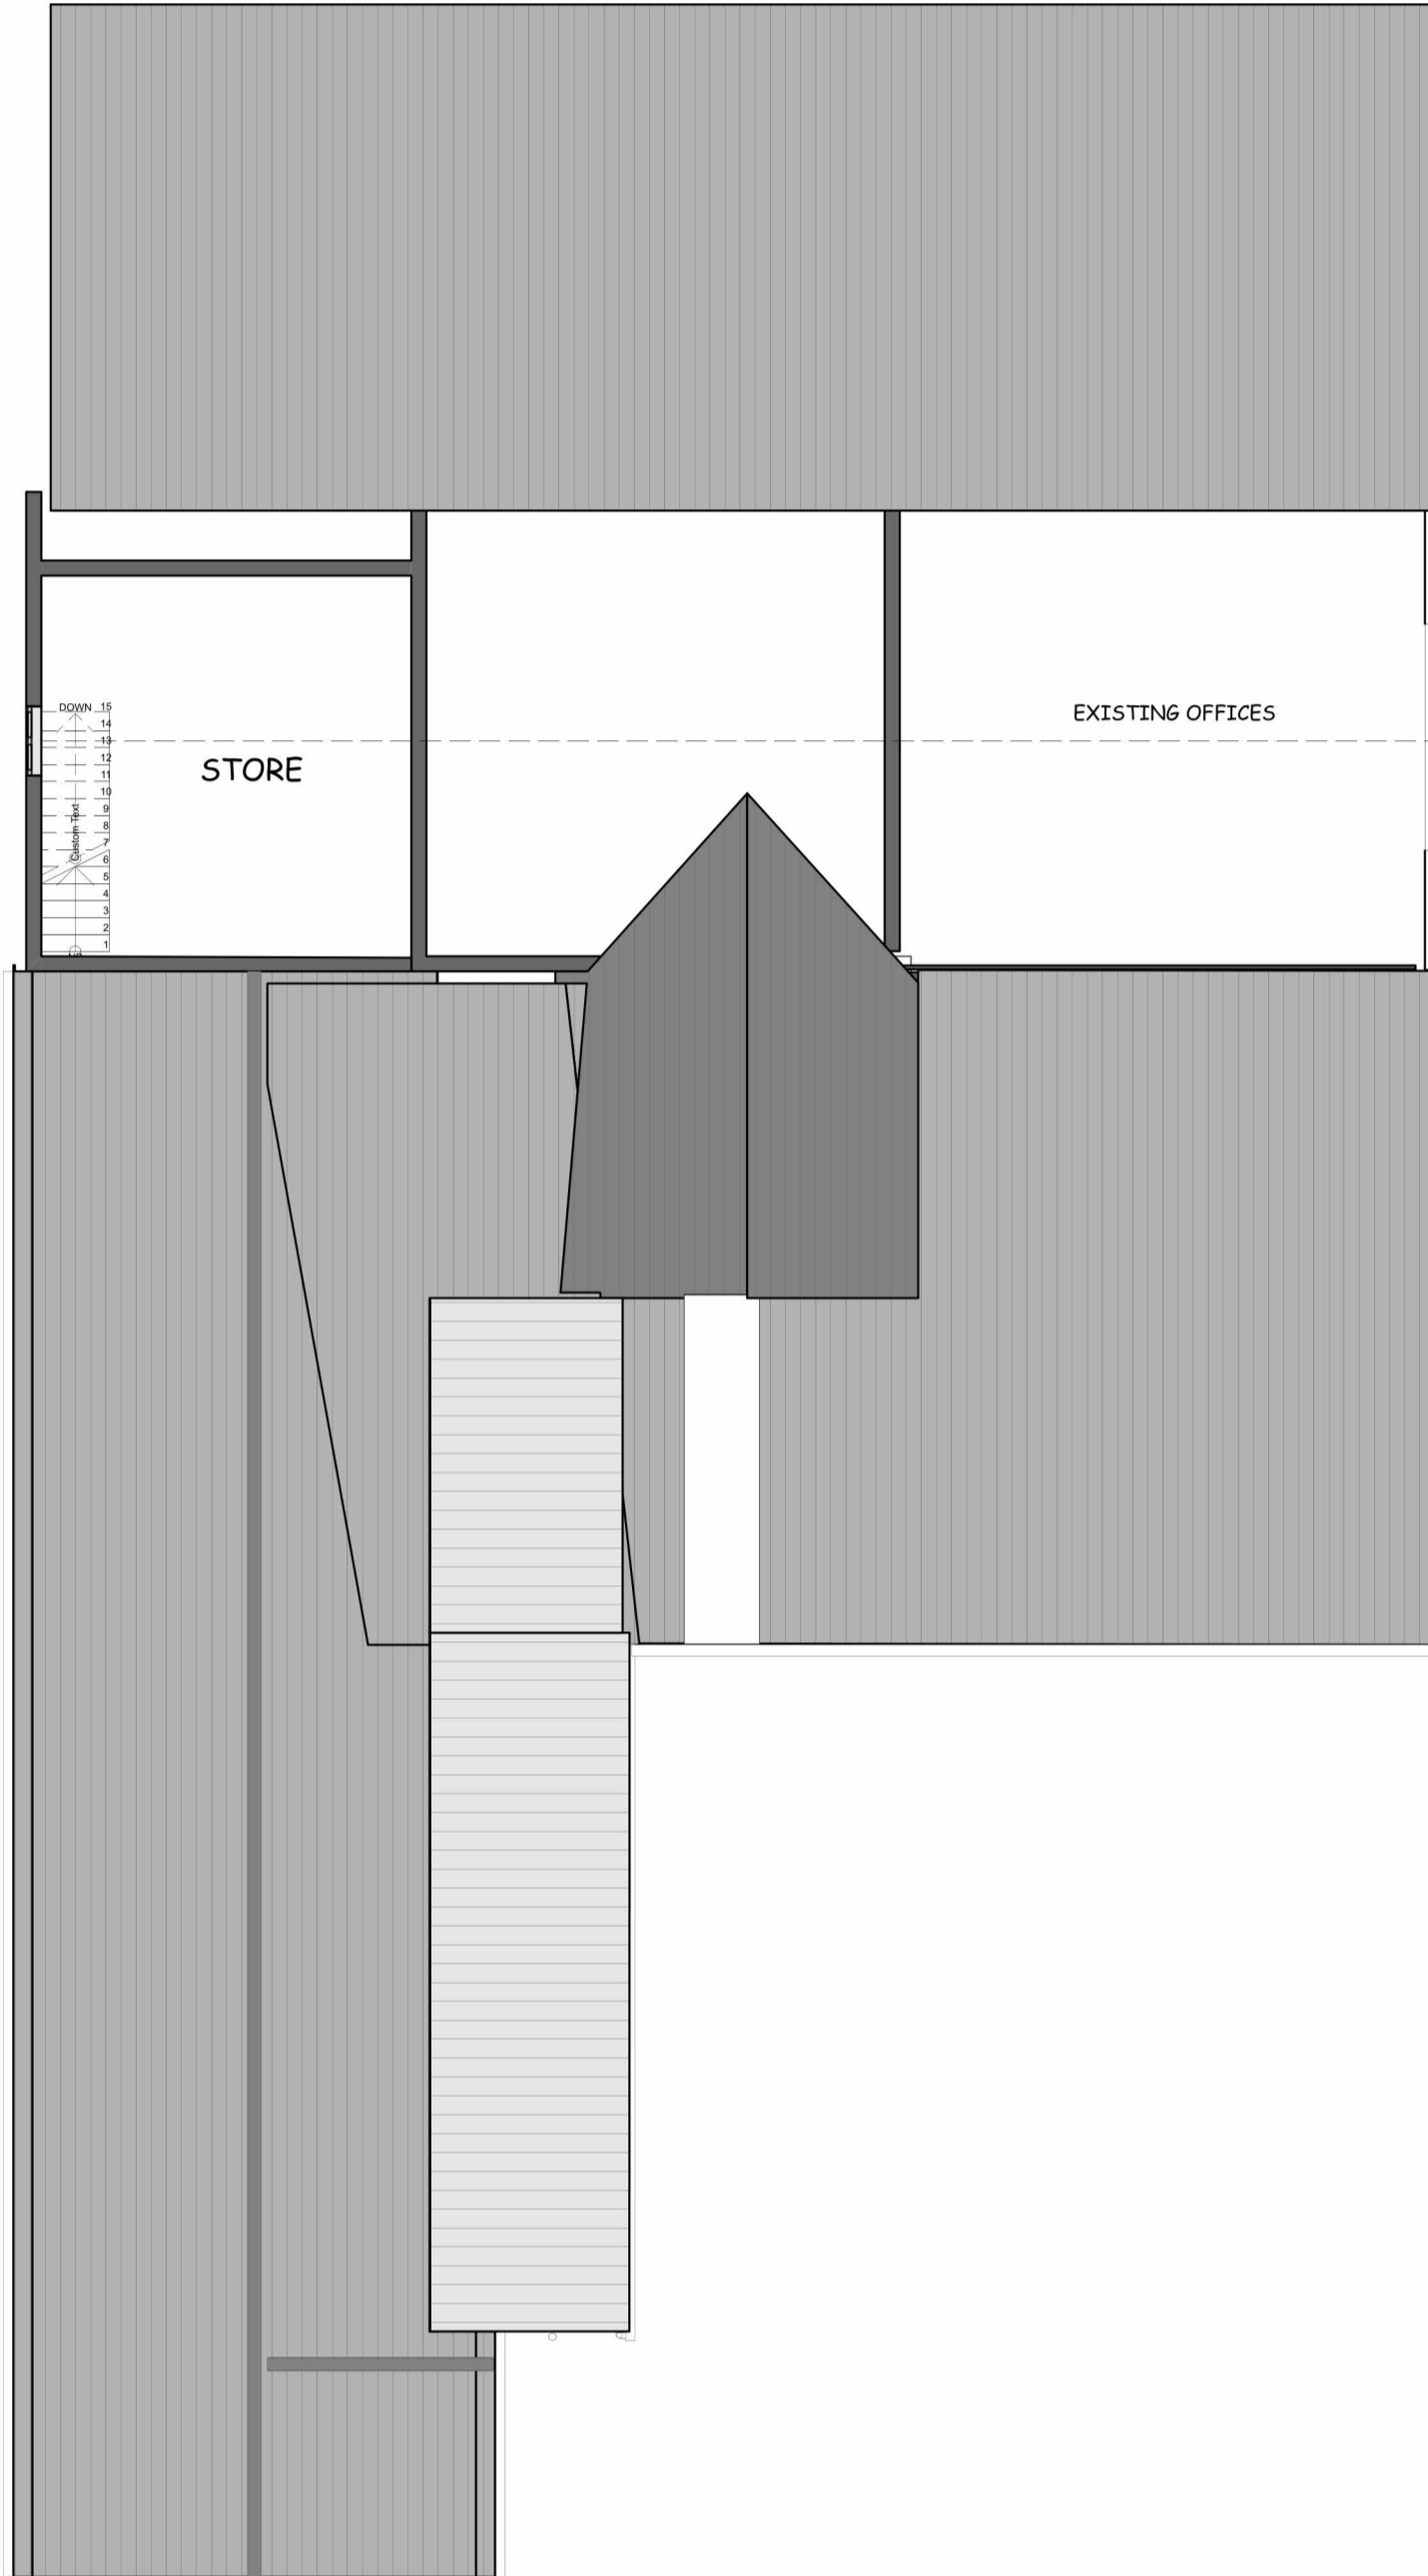

job
PROPOSED ALTERATIONS AND EXTENSION TO
27-29 THORPE ROAD, KIRBY CROSS, ESSEX, CO13 0LT
FOR PECON PROPERTIES LIMITED


RevID	Date	Comment	Approved by

title
PLANNING STAGE
EXISTING FIRST FLOOR PLAN

scales @ A2
1:100
date
MARCH 2024

job no.
2567
drawn
IDS

drawing no.
42
revision

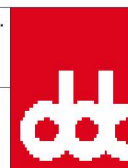

design & development consultancy
Herringbone, Harold Way, Frinton on Sea, Essex, CO13 9BA
Telephone [REDACTED] & [REDACTED]
Website www.design-development.co.uk
Copyright © Design and Development Consultancy