

Ground

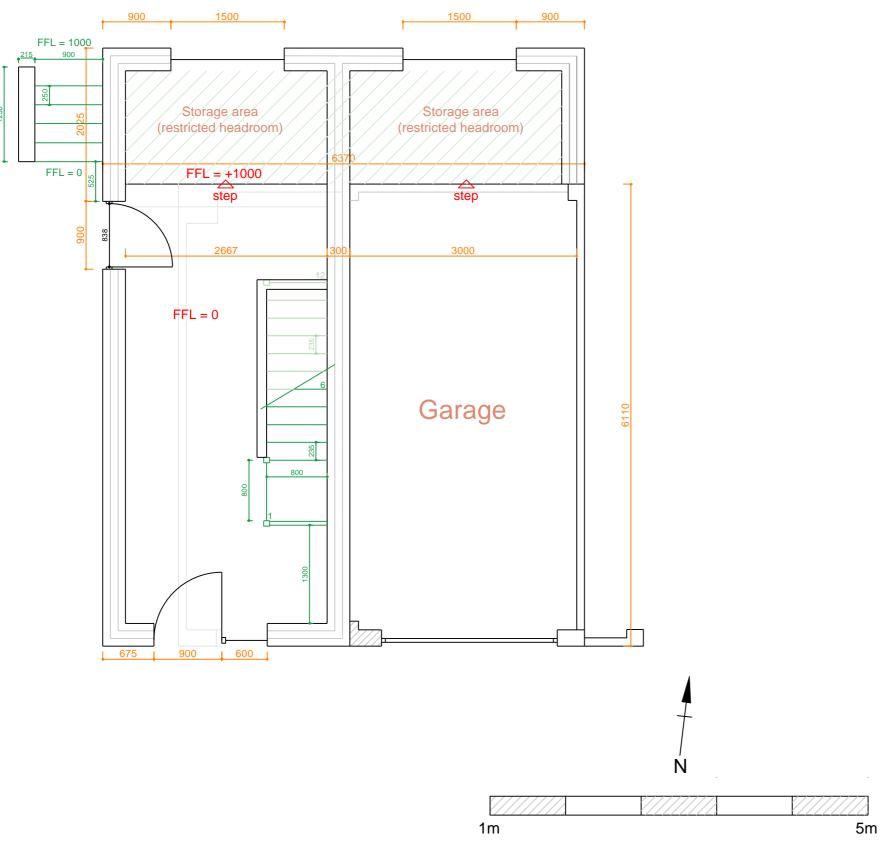

First

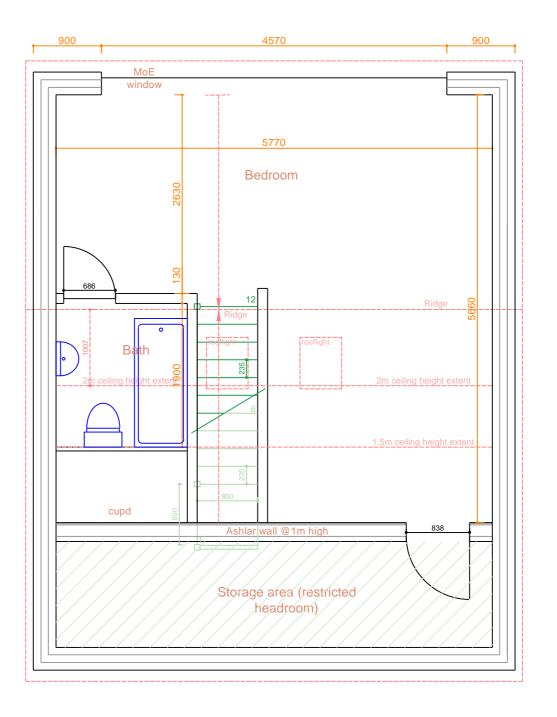

Please note:
This drawing is to be used as a aid to achieve planning / building regs approval and as a guide for the proposed works. Dimensions, levels and existing construction materials are to be checked on site prior to construction of proposed works. Therefore, design can be subject to amendment.
All structural work to be overseen by a structural engineer.

Important note: All measurements to be checked on site before any construction takes place. Do not scale from this drawing.

AGC Consultants
14 Seafield Ave. Essex CO11 1UE



Miss S Hanness Client Garage comversion at: 'Scola', Wignall Street Lawford CO11 2JJ Project title Drawing title Proposed floor plans Scale 1:50@A2 22/03/24 Date Rev No Dwg No

0466/PL/02