



Proposed Front Elevation



Proposed Side Elevation

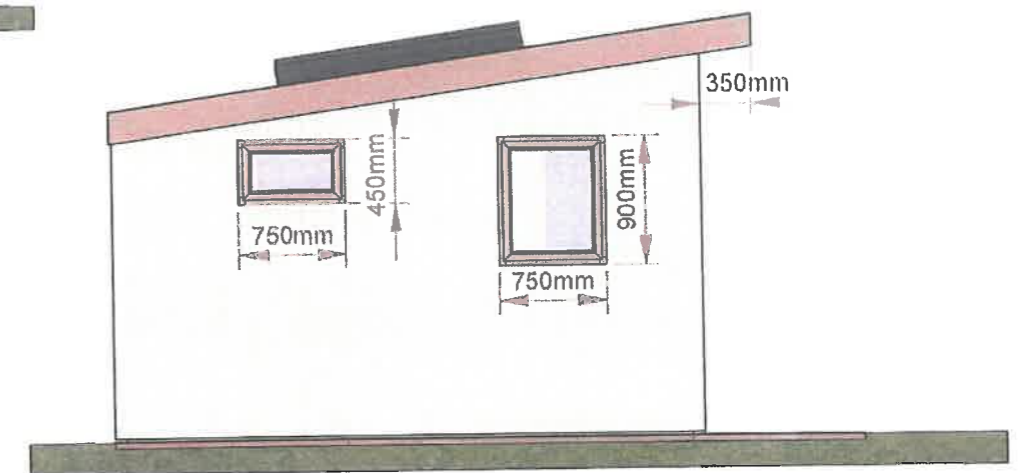


Proposed Side Elevation

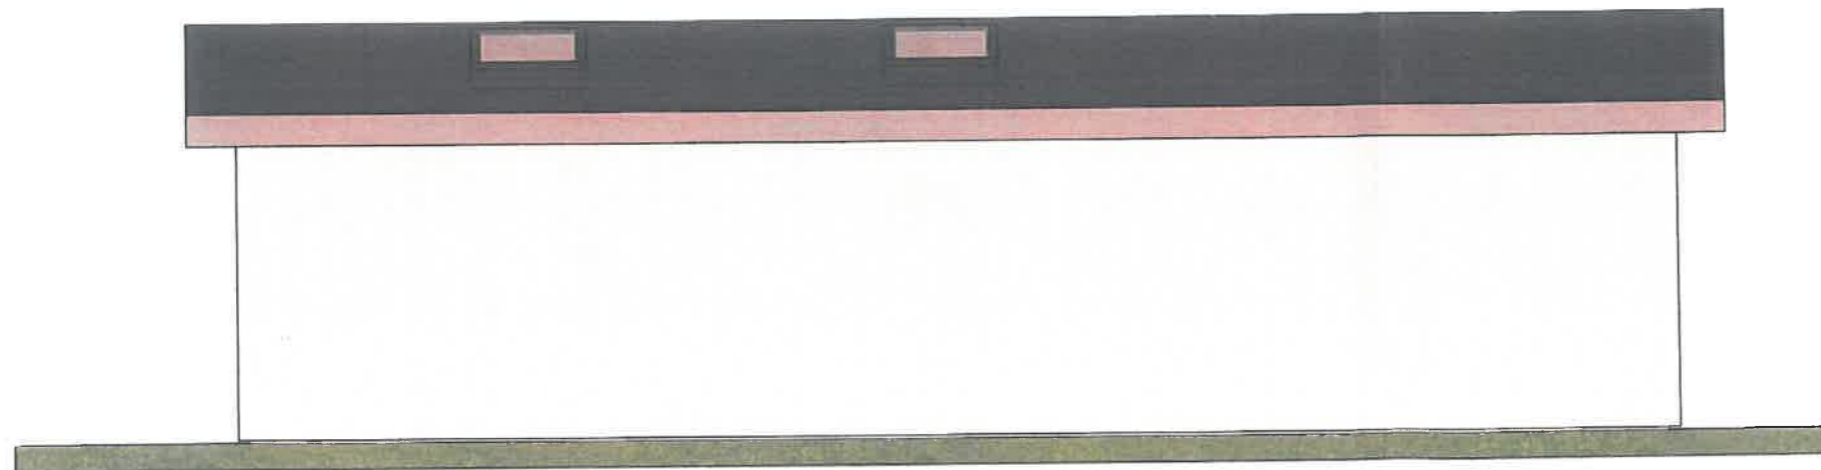

Proposed Rear Elevation

This is a representation at this stage and not a final working drawing.  
The Drawings are subject to a full survey and our engineers structural appraisal.


<p><b>Mozolowski &amp; Murray</b>  <small>Quantity Surveyors   Designers   Site Managers   Garden Services</small></p> <p>2-R Clashburn Way          Bridgend Industrial Estate          Kinross          KY13 8GA          Telephone (01577) 864706          www.mozolowski.co.uk</p>		<p>Proposed Garden Office</p> <p>James Gibson          iProcess Engineering and Consultancy Ltd</p>		
Designer: VM	Date: 06.03.24	Drawing No.: DWG1	Sheet 1	Revision *

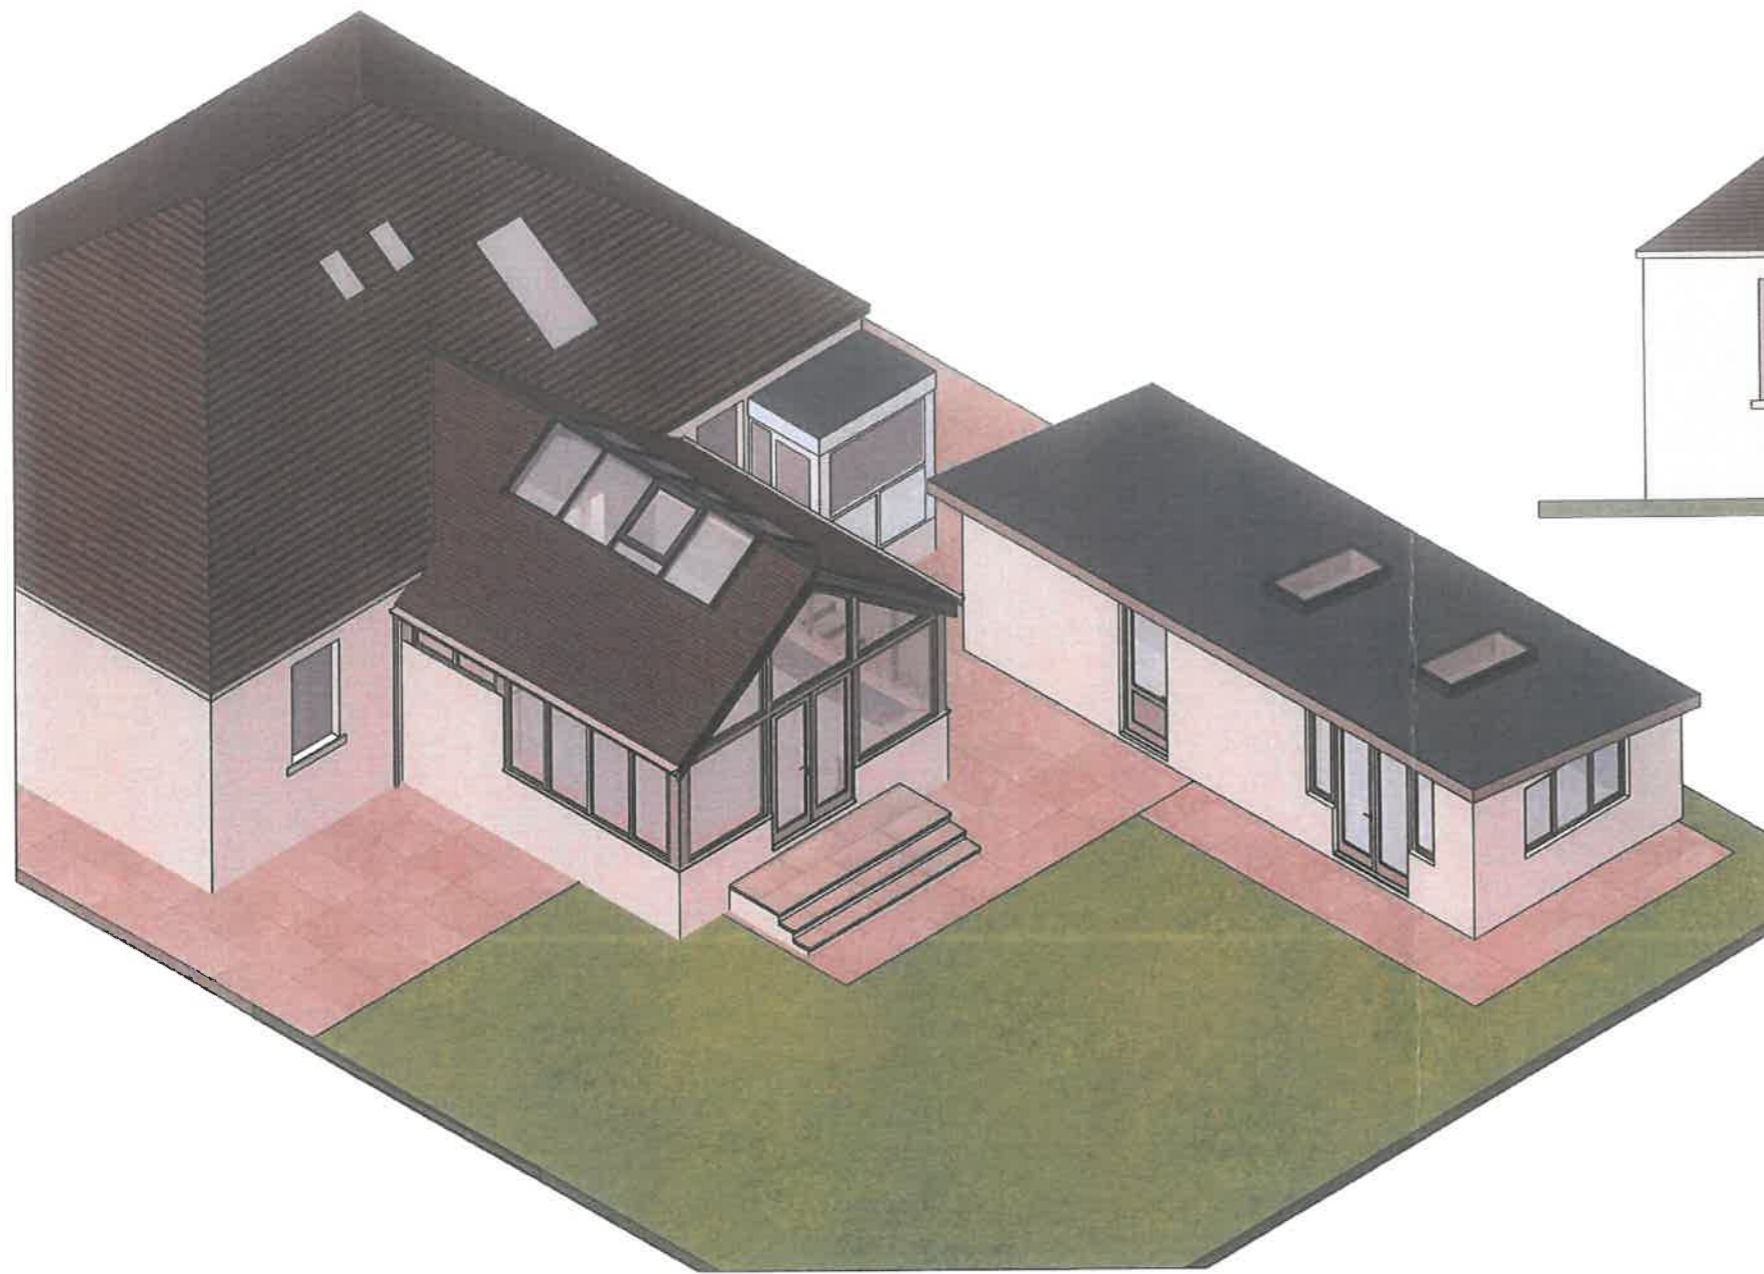

Proposed Isometric View



Proposed House Rear Elevation

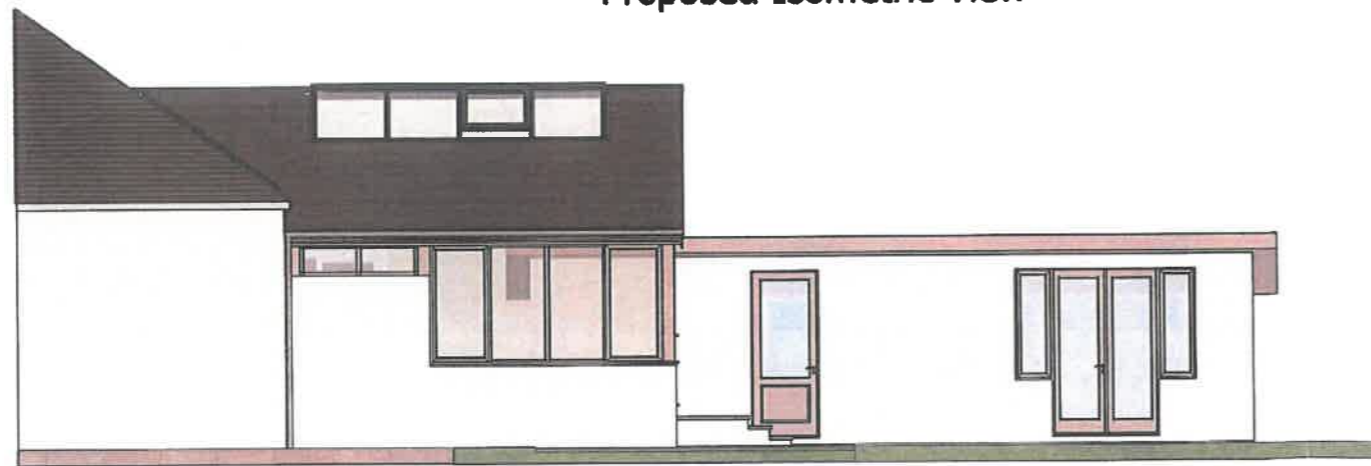

Proposed House Side Elevation

This is a representation at this stage and not a final working drawing.  
The Drawings are subject to a full survey and our engineers structural appraisal.

<p><b>Mozolowski &amp; Murray</b>  <small>Conservation   Restoration   New Listings   Garden Rooms</small></p> <p>2-8 Clashburn Way          Bridgend Industrial Estate          Kinross          KY13 8GA          Telephone (01677) 864706          www.mozmurray.co.uk</p>		<p>Proposed Garden Office</p> <p>James Gibson          iProcess Engineering and Consultancy Ltd</p>		
Designer:	Date:	Drawing No.:	Sheet	Revision
VM	06.03.24	DWG1	2	*