



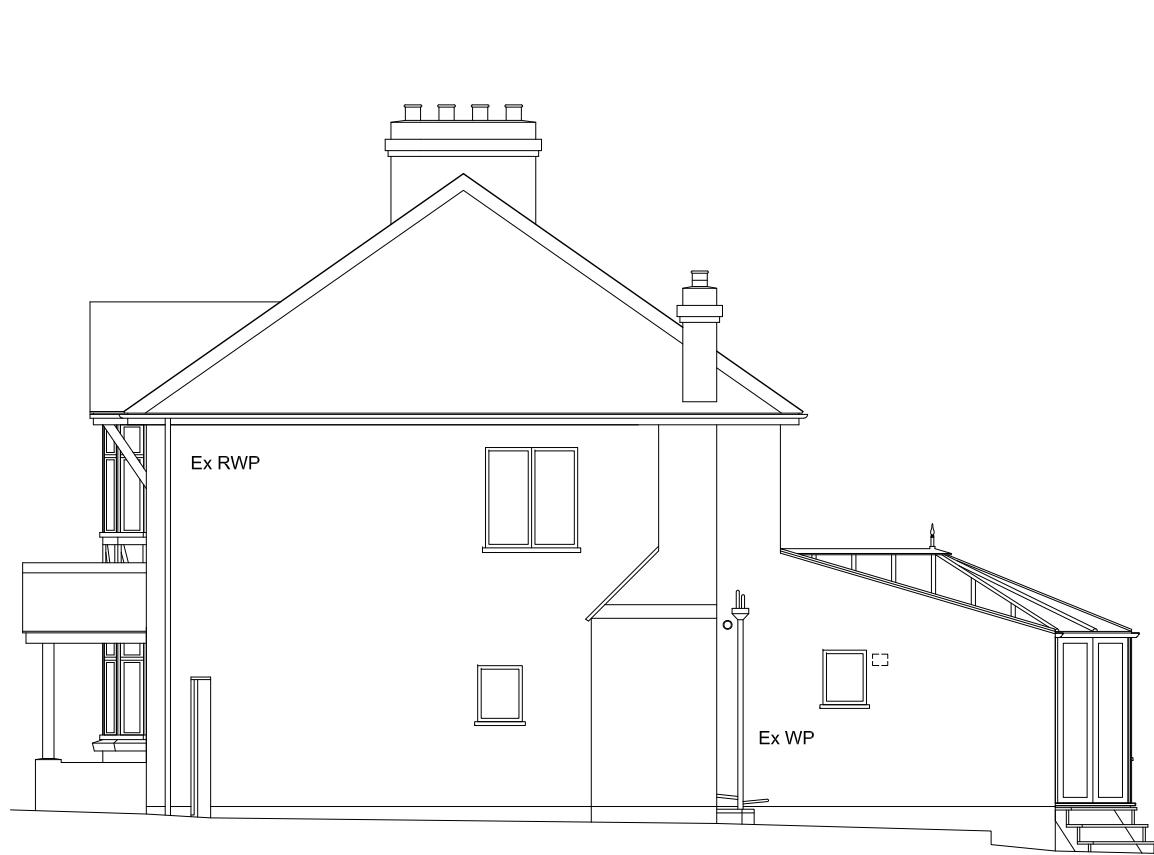


North West Elevation

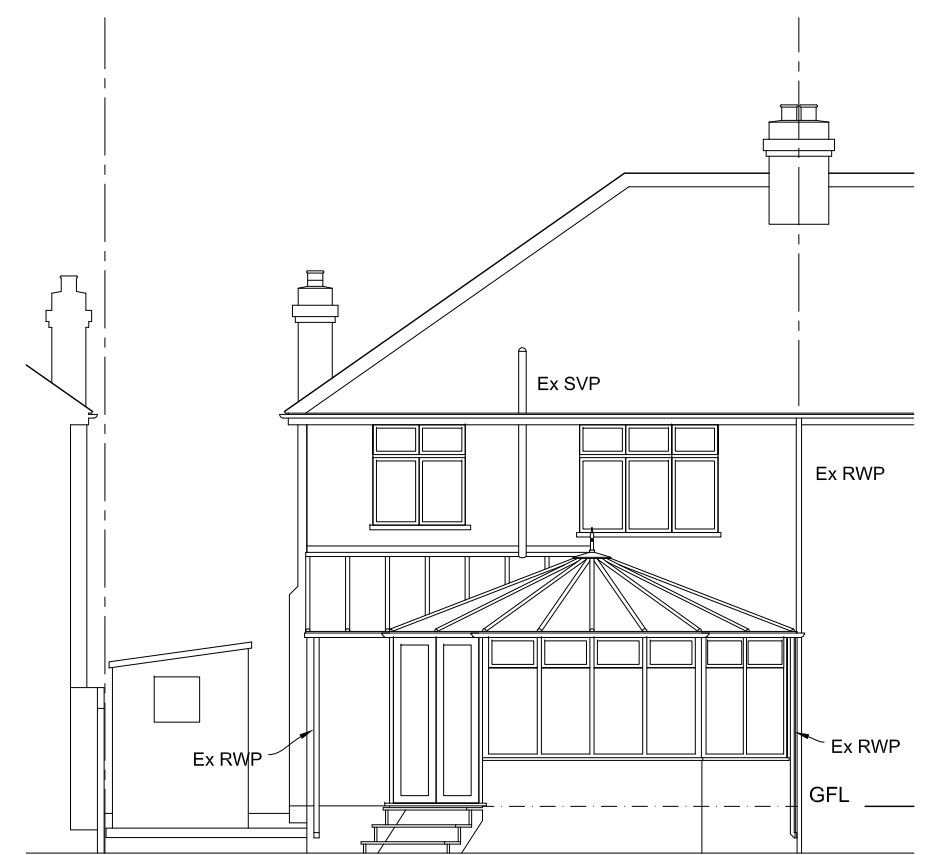

South West Elevation



South East Elevation

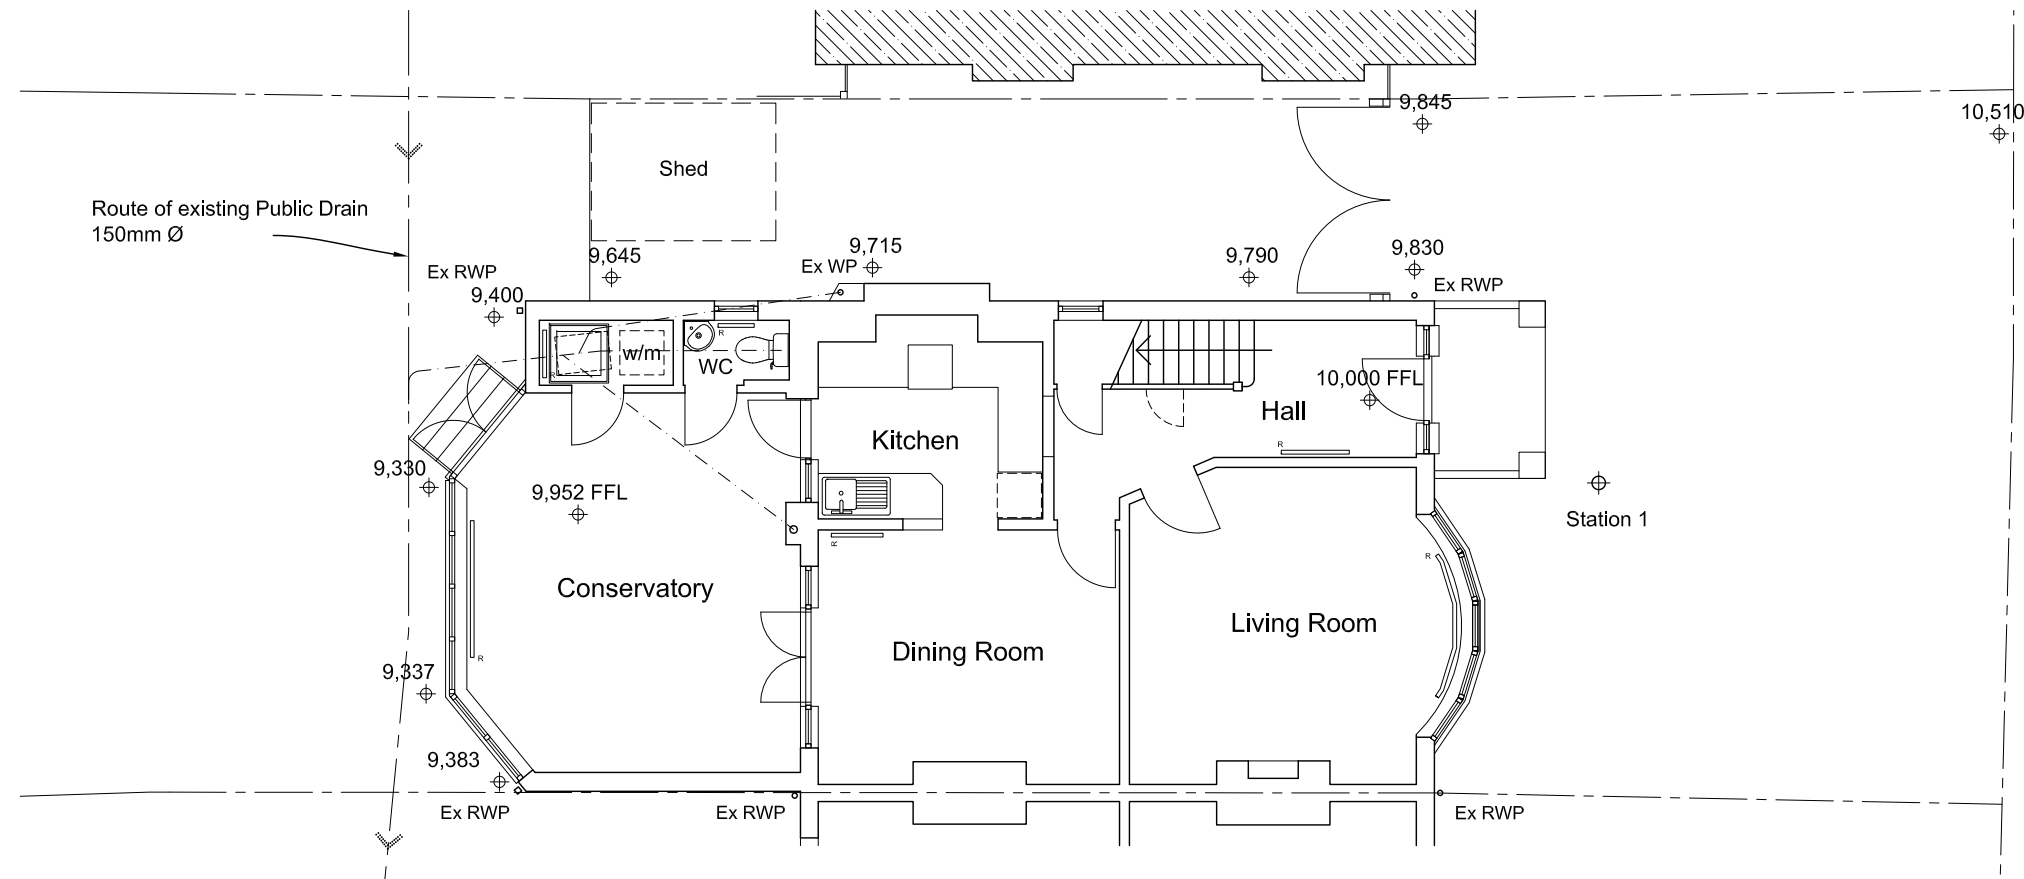

Ground Floor Plan

PLEASE NOTE  
 FOR CONSTRUCTION PURPOSES USE ONLY FIGURED DIMENSIONS. THIS DRAWING MUST ALWAYS BE READ IN CONJUNCTION WITH ALL RELEVANT PROJECT DETAILS. ALL DIMENSIONS MUST BE CHECKED ON SITE PRIOR TO COMMENCEMENT. PLEASE REPORT ANY DISCREPANCY TO THE ARCHITECT OR CONTRACT ADMINISTRATOR

© COPYRIGHT D Swarbrick RIBA 2021

Revisions

A	Public drain location amended	24 Aug 21
B	Scale bar added	11 Jan 22

Drawing <b>Existing Elevations &amp; Ground Floor Plan</b>		Date <b>Feb 2021</b>
Project/Client <b>330 Mayplace Road East Barnehurst - Extension</b>		Scale @ A3 <b>1:100</b>
Job reference <b>H202</b>		Revision <b>B</b>
Drawing number <b>02</b>		Purpose of Issue <b>Approval</b>

**Swarbrick Design**  
 David Swarbrick Chartered Architect  
 39 Queensway Horsham  
 West Sussex RH13 5AP  
 Tel 01403 211142 Mob 07964 963641  
 email david@swarbrickdesign.co.uk