




The Contractor is to check all dimensions on site and report any discrepancies to the Contract Administrator. This drawing is to be read in conjunction with all other standard documentation.

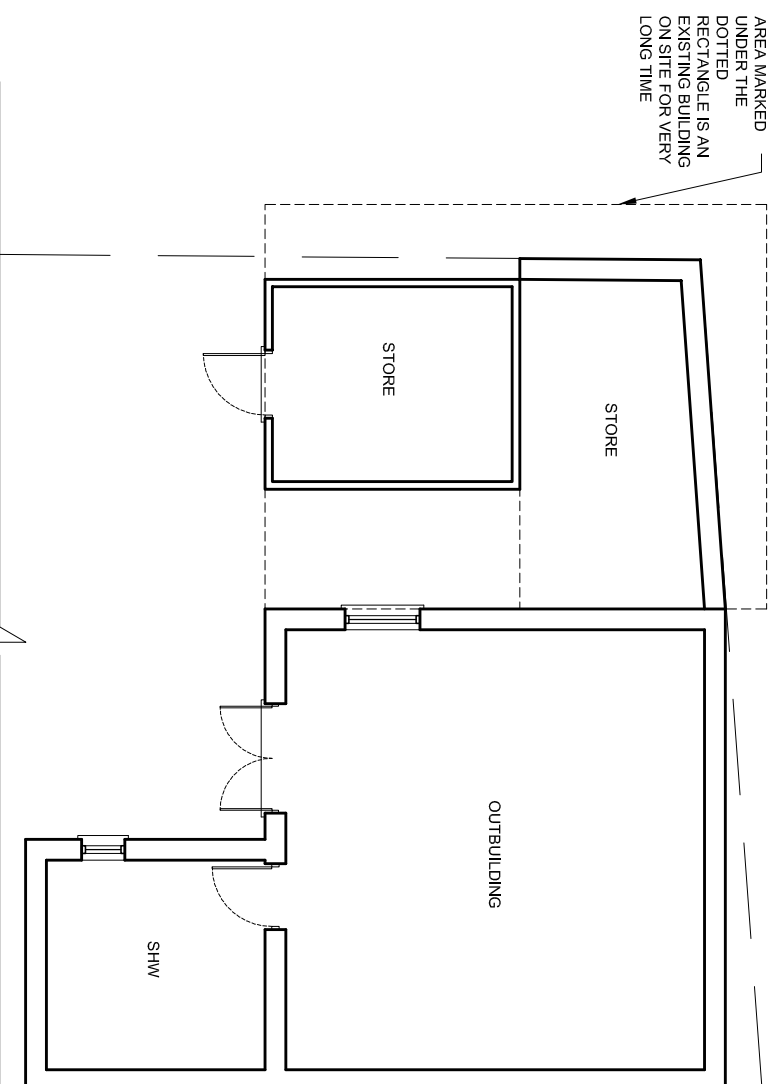


EXISTING GROUND FLOOR PLAN

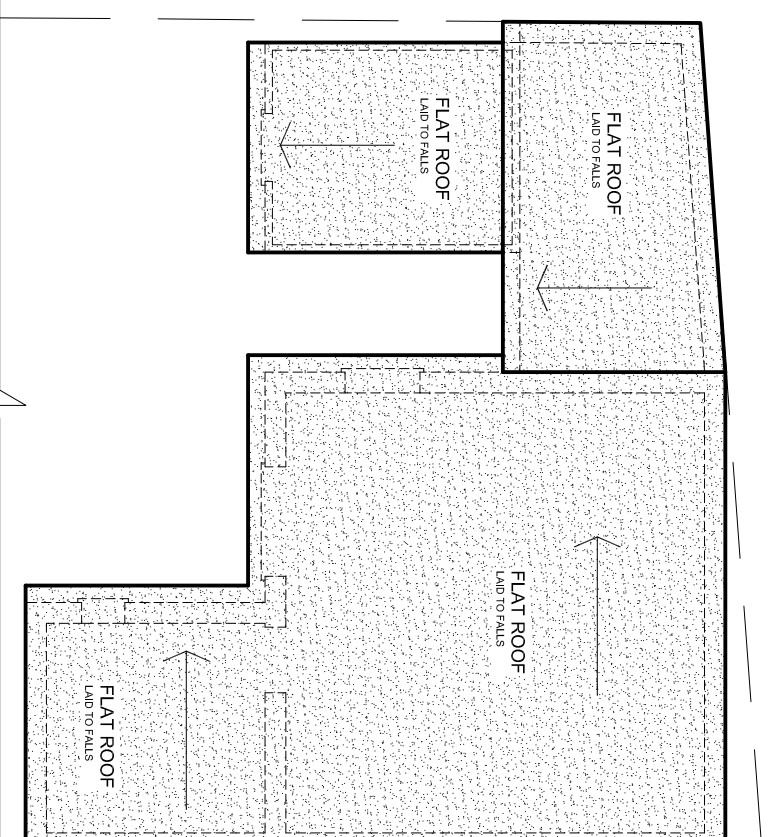


EXISTING ROOF PLAN

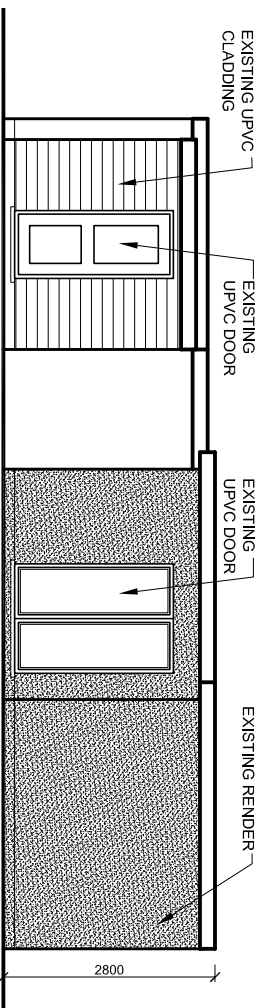


EXISTING FRONT ELEVATION

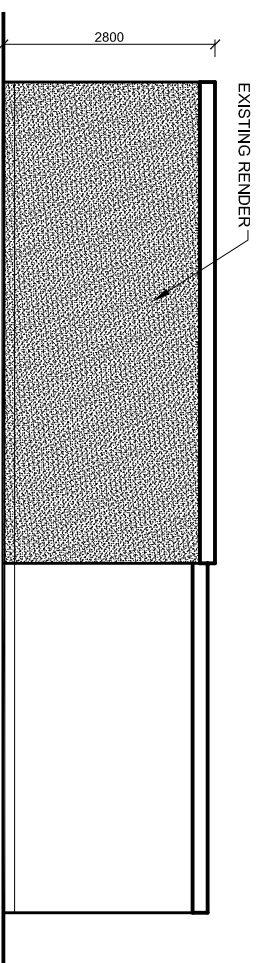

EXISTING REAR ELEVATION

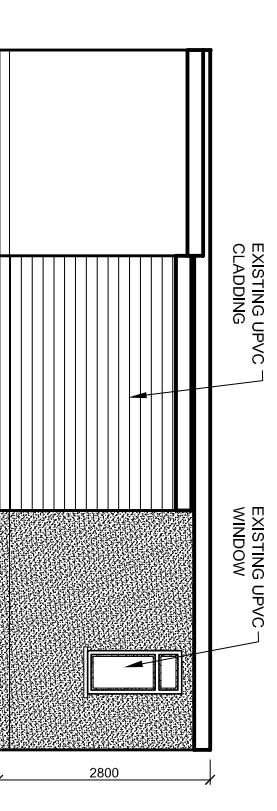

EXISTING SIDE ELEVATION

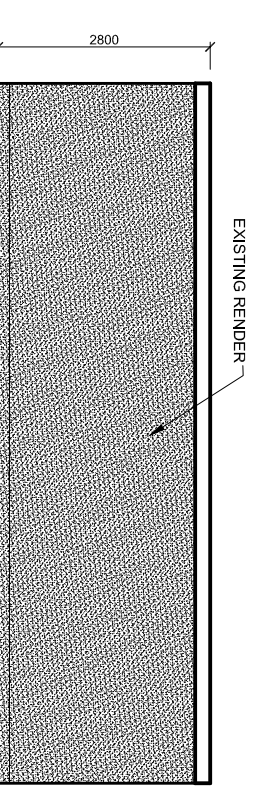

EXISTING SIDE ELEVATION

rev.	description	date	chkd.
	93 Colmandene Crescent, Orpington, Kent BR5 2RA		
	020 3004 9238		
	07931 931 035		



s.nappal@dapconsultants.co.uk
www.dapconsultants.co.uk

project : 26 Harold Avenue
Belvedere

drawing title :

Existing Floor Plans and Elevations

drawn: KS	chkd : SS	date:01.11.2023
-----------	-----------	-----------------

status: **Retro. Planning** scale: 1:100@A3

proj no : 2499	drg no: 02	rev no:
----------------	------------	---------