




The Contractor is to check all dimensions on site and report any discrepancies to the Contract Administrator. This drawing is to be read in conjunction with all other standard documentation.

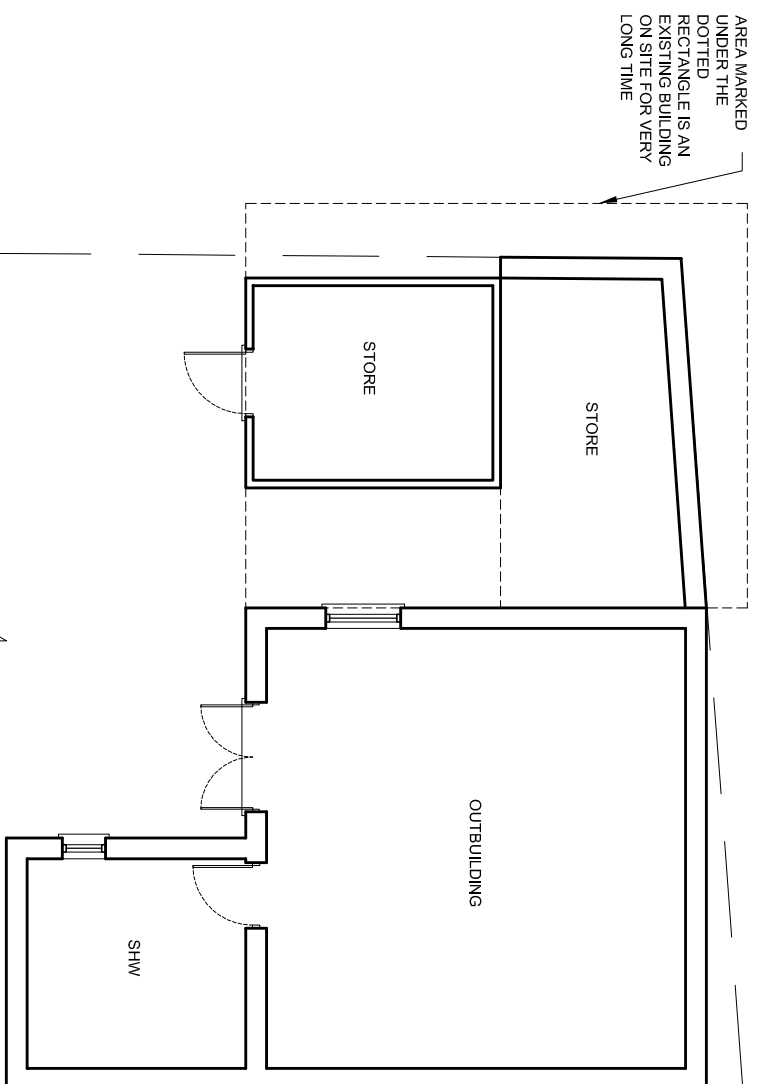


PROPOSED GROUND FLOOR PLAN

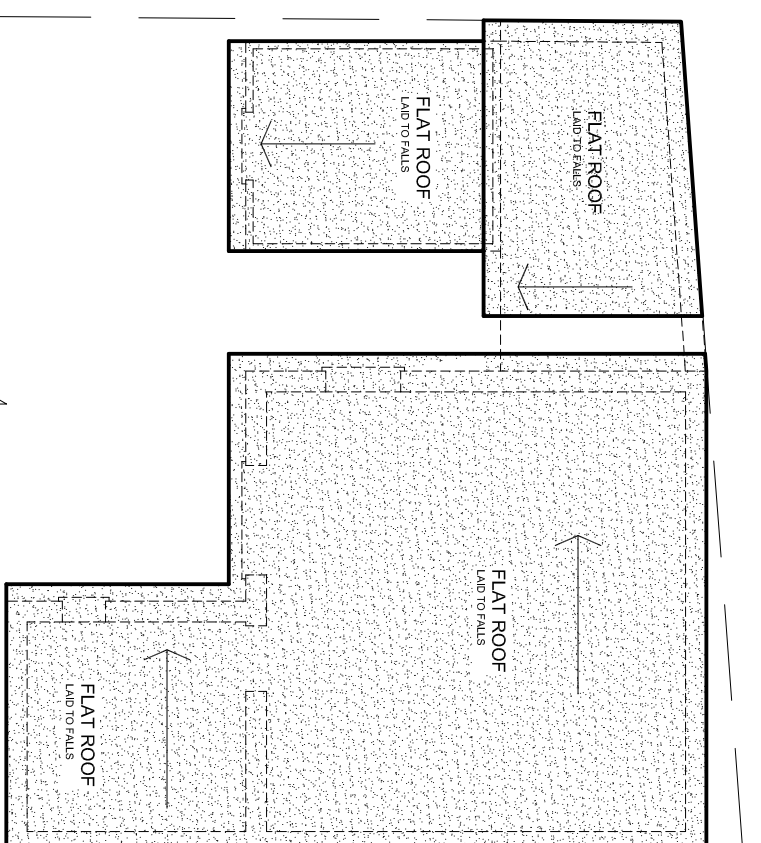


PROPOSED ROOF PLAN

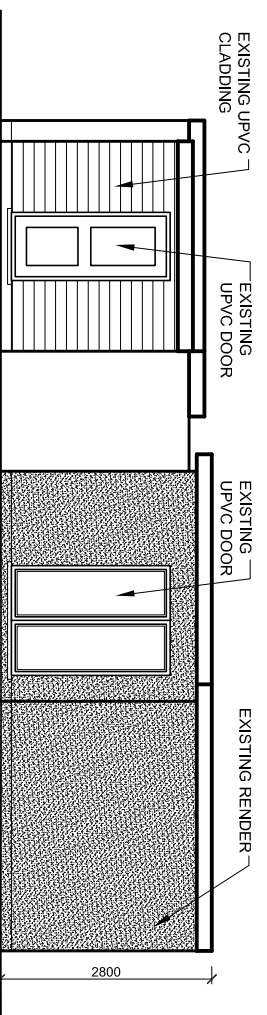


PROPOSED FRONT ELEVATION

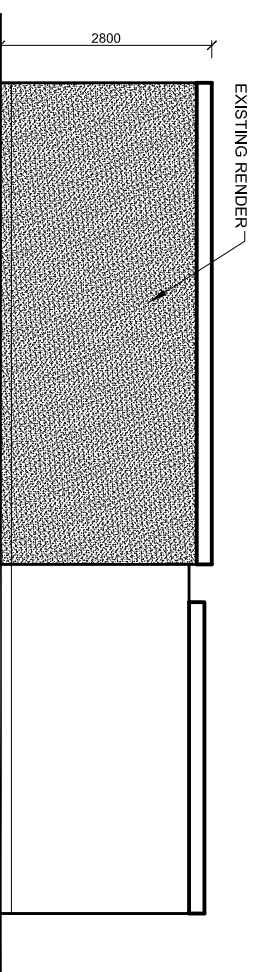

PROPOSED REAR ELEVATION

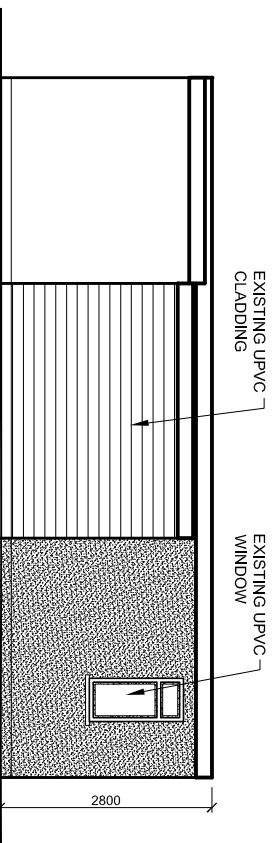

PROPOSED SIDE ELEVATION

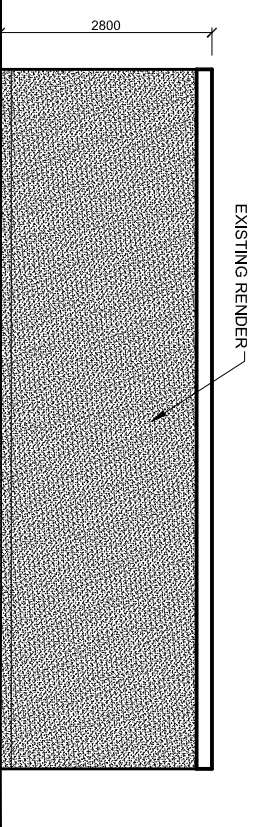

PROPOSED SIDE ELEVATION

rev.	description	date	chkd.
	93 Colmandene Crescent, Orpington, Kent BR5 2RA		
	020 3004 9238		
	07931 931 035		
	s.nappal@dapconsultants.co.uk		
	www.dapconsultants.co.uk		



s.nappal@dapconsultants.co.uk
www.dapconsultants.co.uk

project : 26 Harold Avenue
Belvedere

drawing title :

Proposed Floor Plans and Elevations

drawn: KS	chkd : SS	date:01.11.2023
status: Retro. Planning		
scale: 1:100@A3		
proj no : 2499	drg no: 03	rev no: