




The Contractor is to check all dimensions on site and report any discrepancies to the Contract Administrator. This drawing is to be read in conjunction with all other standard documentation.

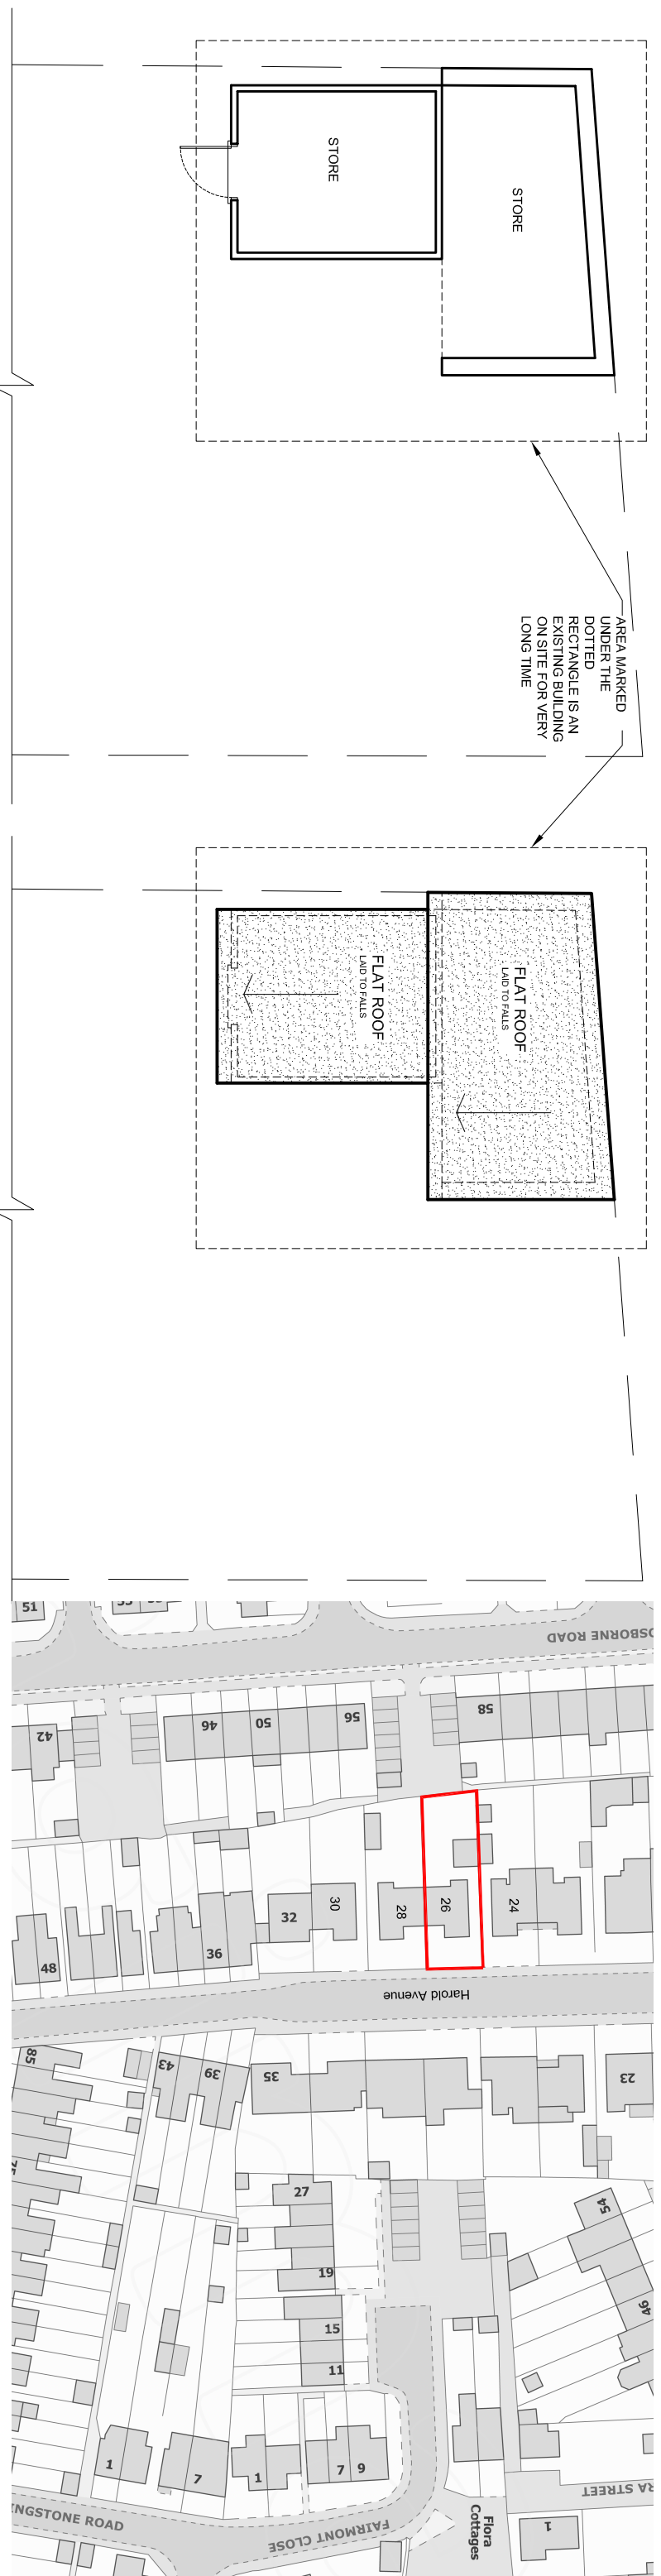



PRE - EXISTING GROUND FLOOR PLAN

PRE - EXISTING ROOF PLAN

LOCATION PLAN - SCALE 1:1250

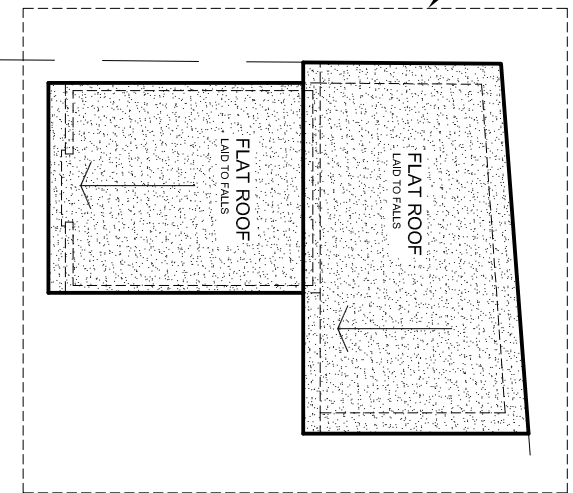
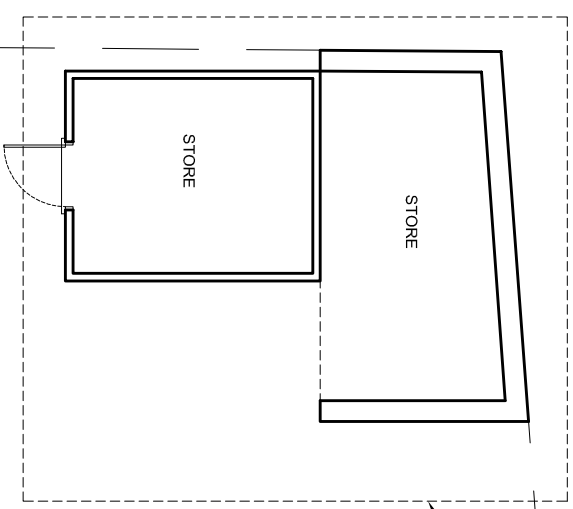


AREA MARKED UNDER THE DOTTED RECTANGLE IS AN EXISTING BUILDING ON SITE FOR VERY LONG TIME

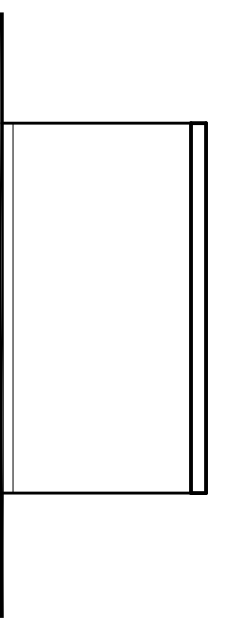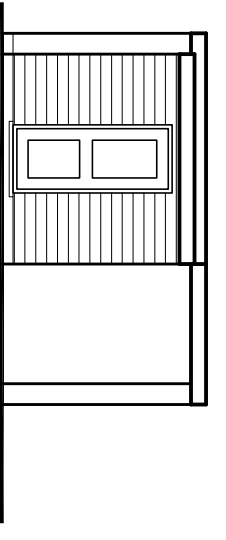


PRE - EXISTING FRONT ELEVATION

PRE - EXISTING REAR ELEVATION

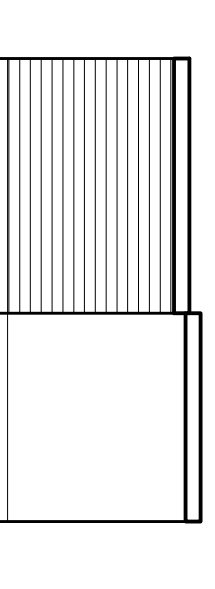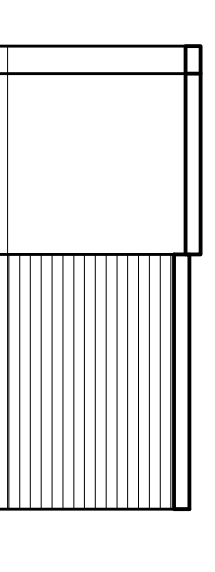


PRE - EXISTING SIDE ELEVATION

PRE - EXISTING SIDE ELEVATION

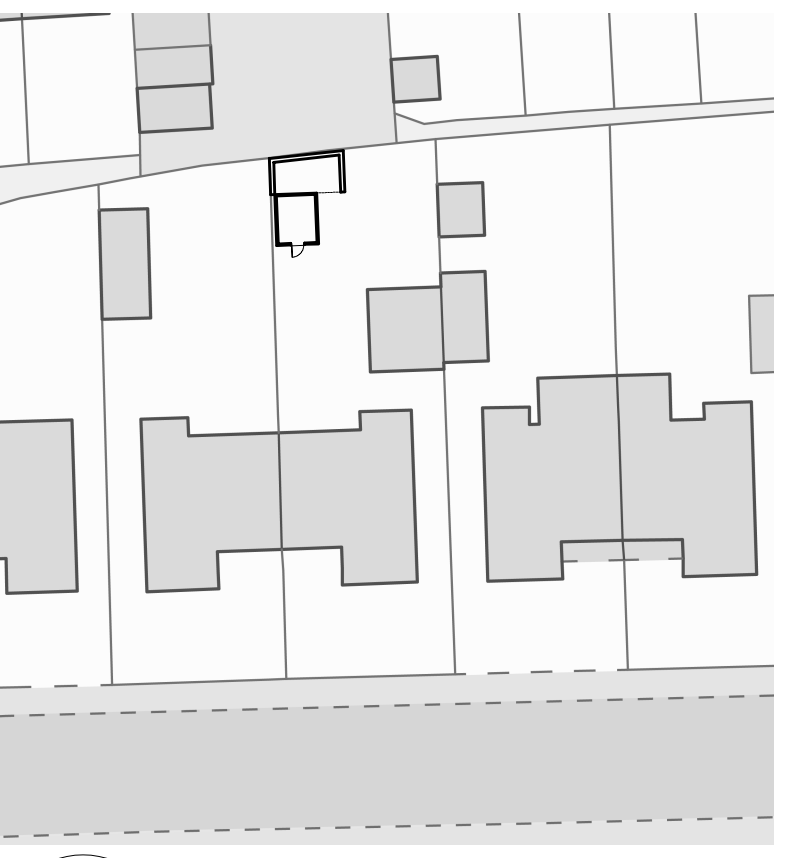

PRE EXISTING BLOCK PLAN

SCALE 1:500

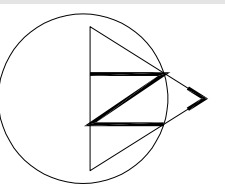

project : 26 Harold Avenue
Belvedere

drawing title :
Pre Existing Floor Plans and Elevations

rev.	description	date	chkd.
	93 Colmandene Crescent, Orpington, Kent BR5 2RA 020 3004 9238 07931 931 035		

drawn: KS	chkd : SS	date:01.11.2023
status: Retro. Planning	scale:1:100@A3	
proj no : 2499	drg no: 01	rev no: