




The Contractor is to check all dimensions on site and report any discrepancies to the Contract Administrator. This drawing is to be read in conjunction with all other standard documentation.

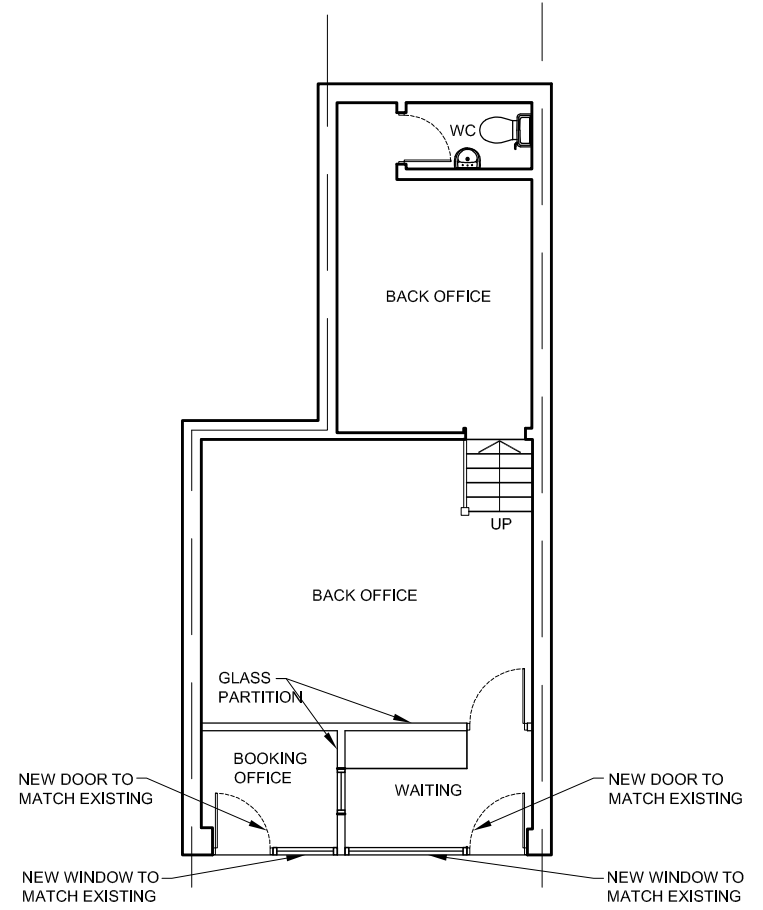


EXISTING GROUND FLOOR PLAN

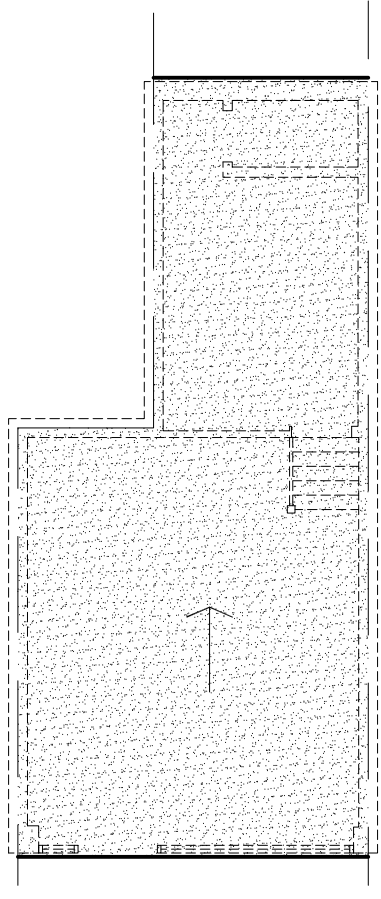


EXISTING ROOF PLAN (NO CHANGE)

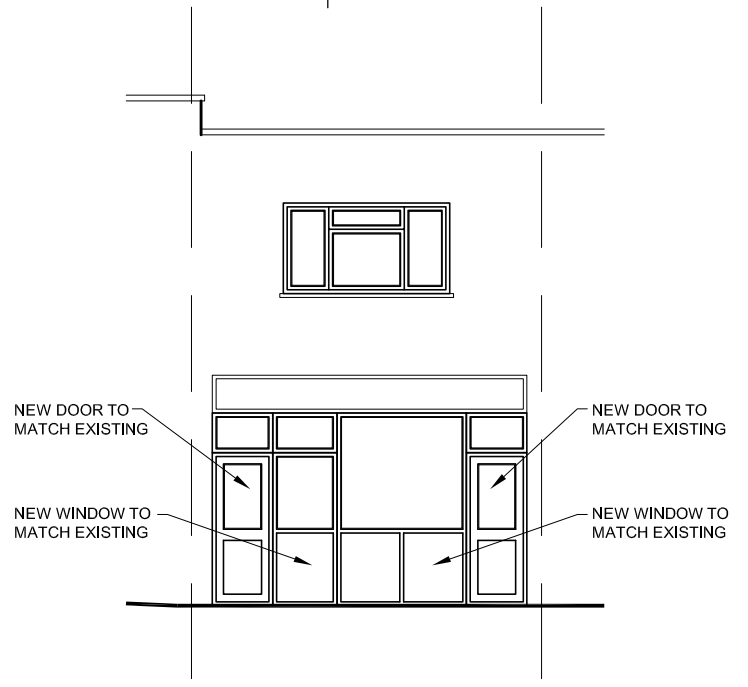


EXISTING FRONT ELEVATION

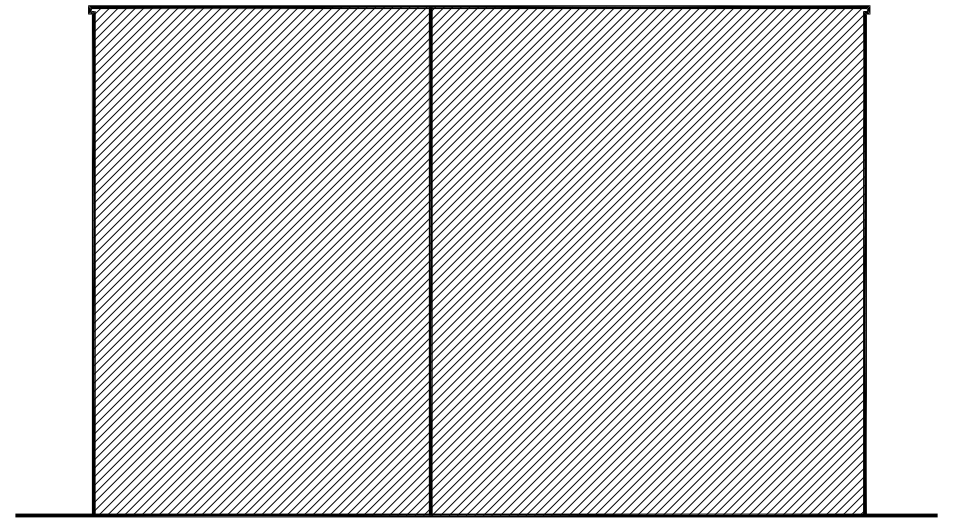


EXISTING SIDE ELEVATION (NO CHANGE)

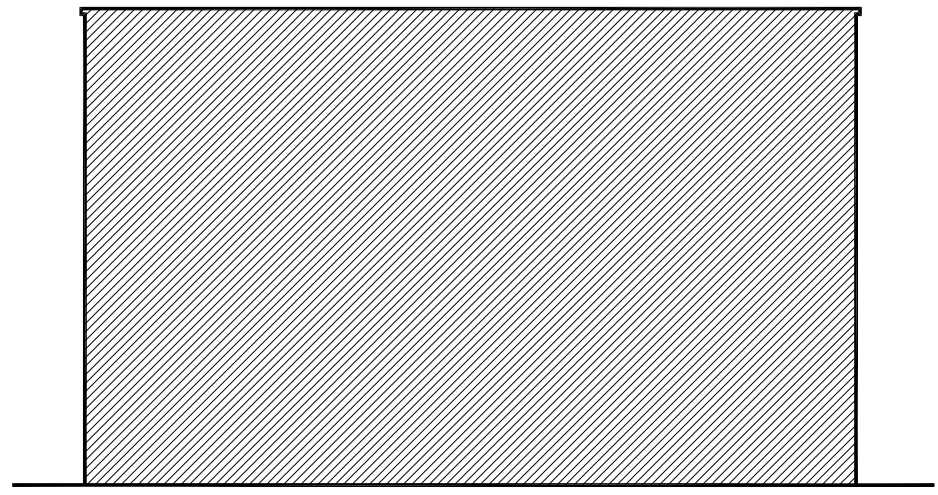


EXISTING SIDE ELEVATION (NO CHANGE)

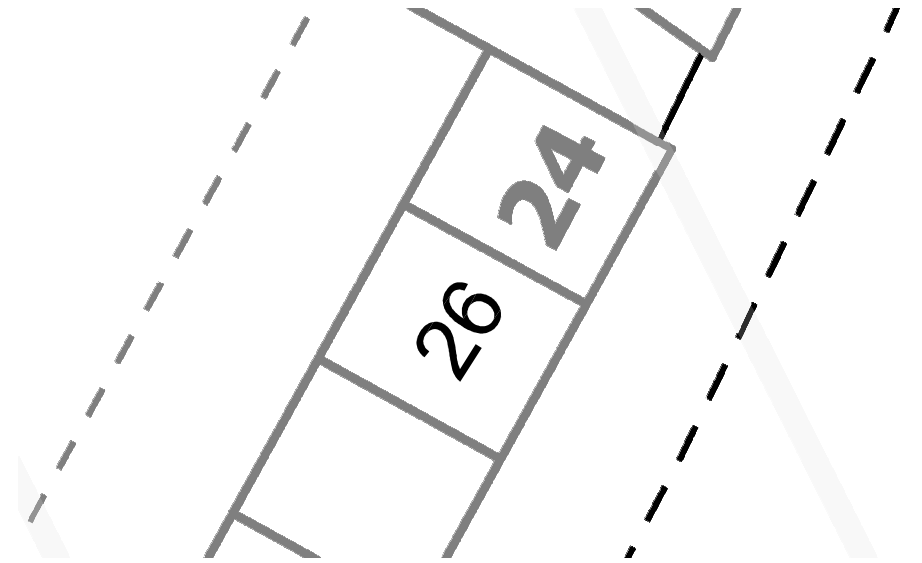

PRE EXISTING BLOCK PLAN - SCALE 1:500

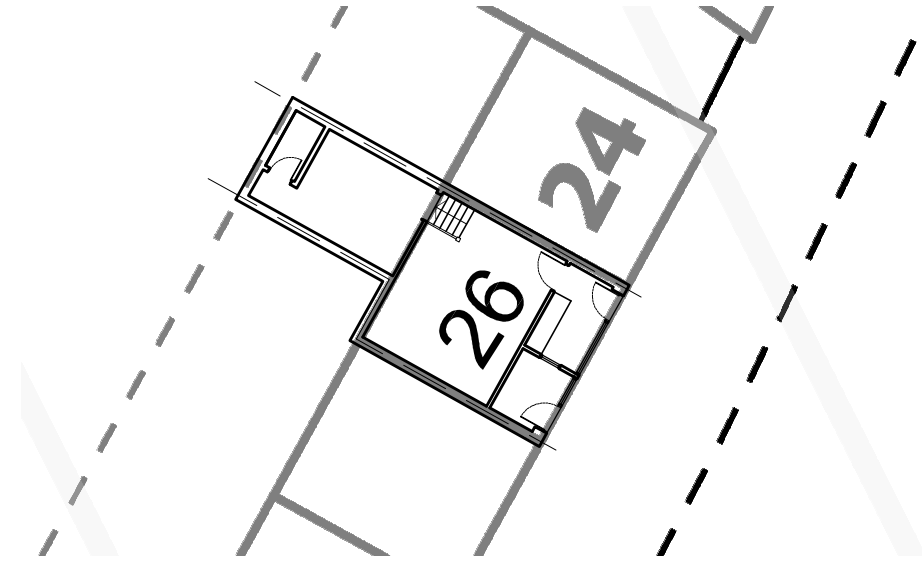

EXISTING BLOCK PLAN - SCALE 1:500

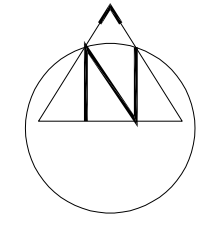

rev.	description	date	chkd.
------	-------------	------	-------

93 Cotmandene Crescent,
Orpington, Kent BR5 2RA
020 3004 9238
07931 931 035
s.nagpal@dapconsultants.co.uk
www.dapconsultants.co.uk

project : 26 Station Road
Crayford

drawing title : Existing Floor Plans and Elevations

drawn: MV	chkd: SS	date: 27.03.2024
-----------	----------	------------------

status: Retrospective scale: 1:100@A3

proj no: 2580	drg no: 02	rev no:
---------------	------------	---------