
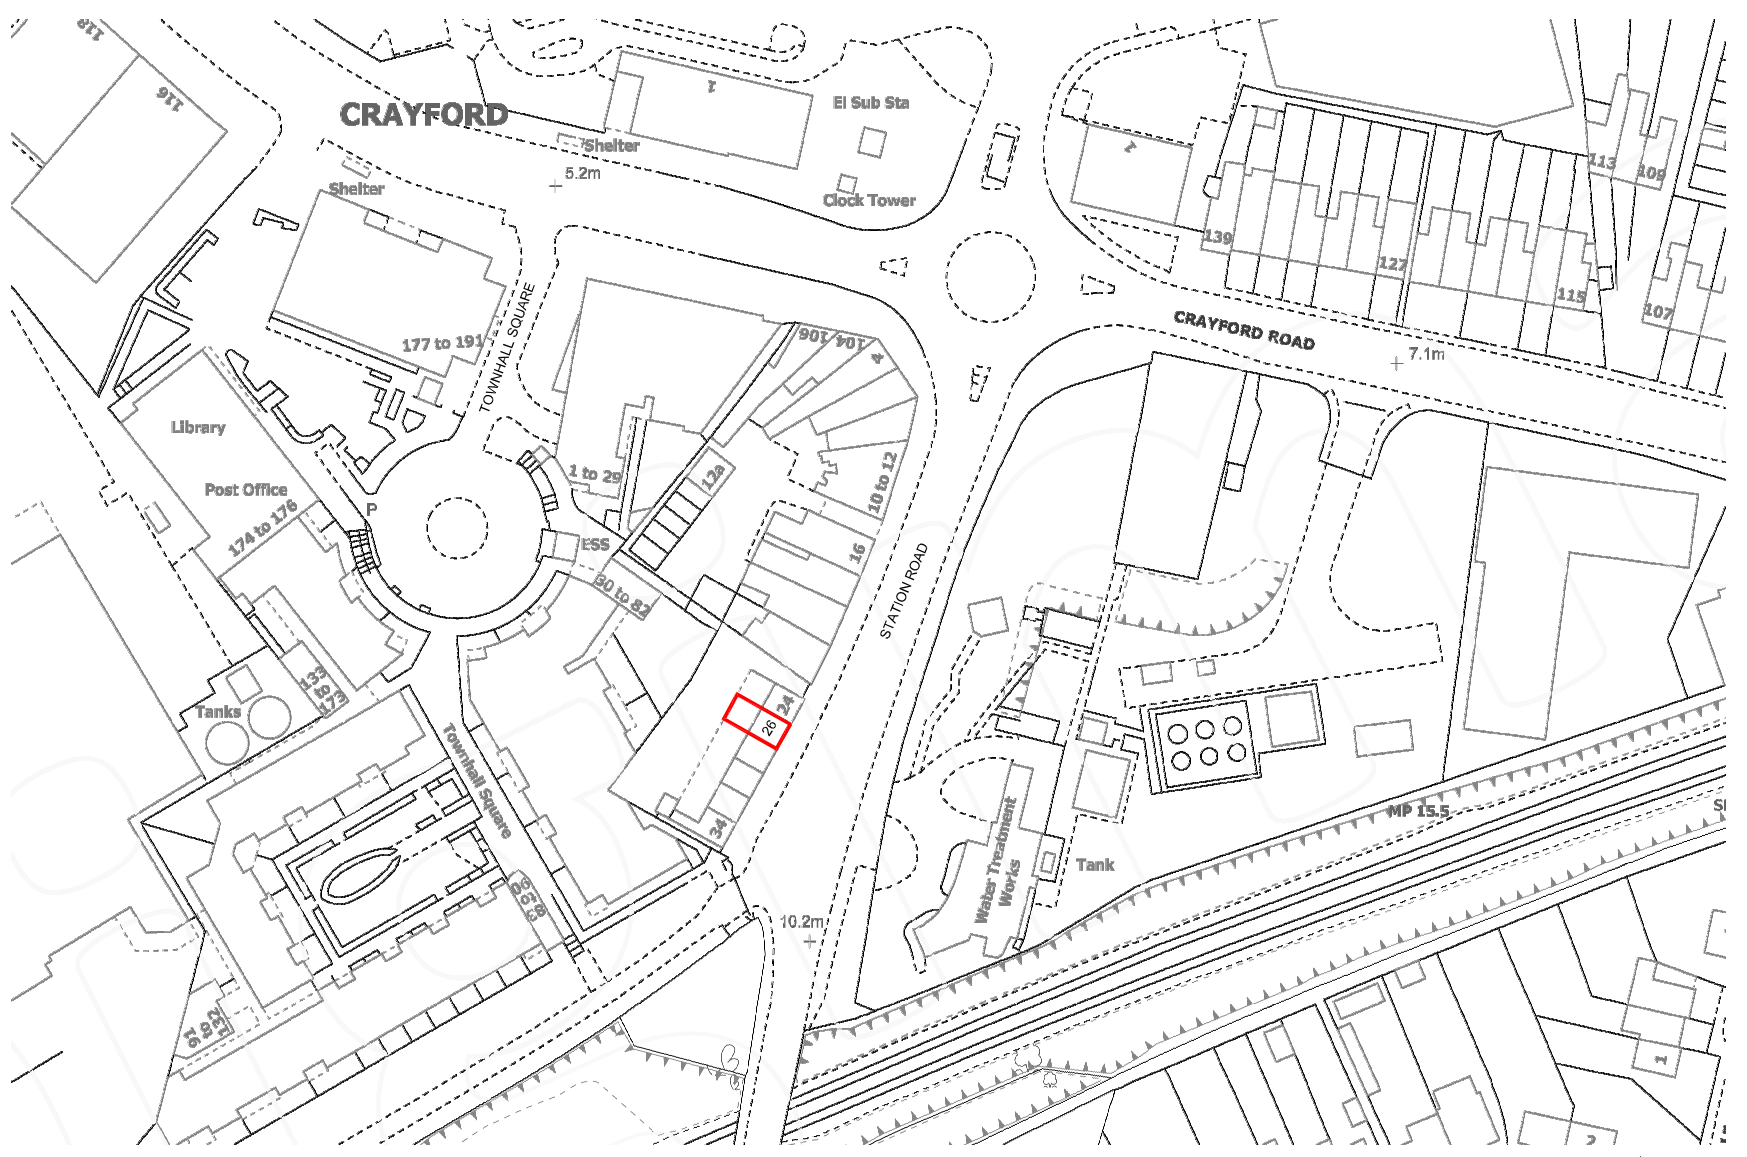
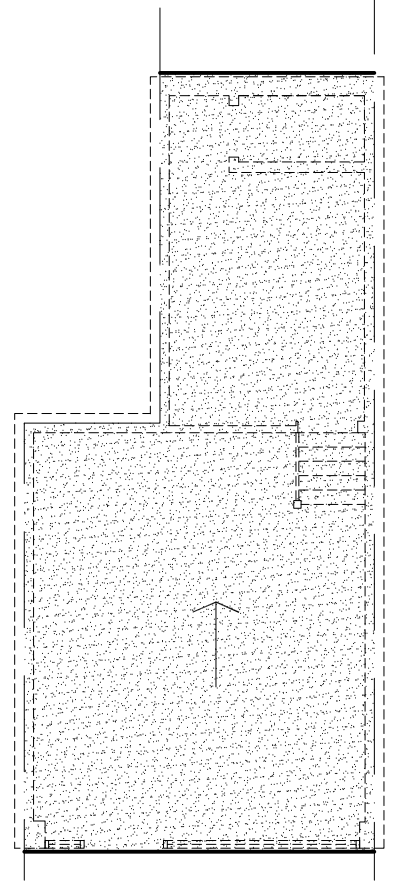






The Contractor is to check all dimensions on site and report any discrepancies to the Contract Administrator. This drawing is to be read in conjunction with all other standard documentation.

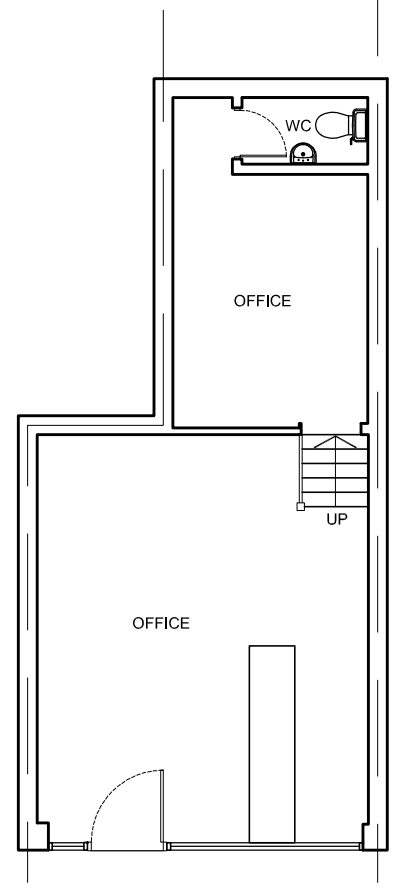

PRE EXISTING GROUND FLOOR PLAN

PRE EXISTING ROOF PLAN

LOCATION PLAN - SCALE 1:1250

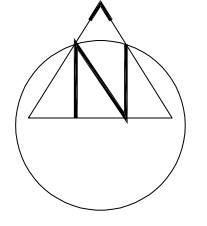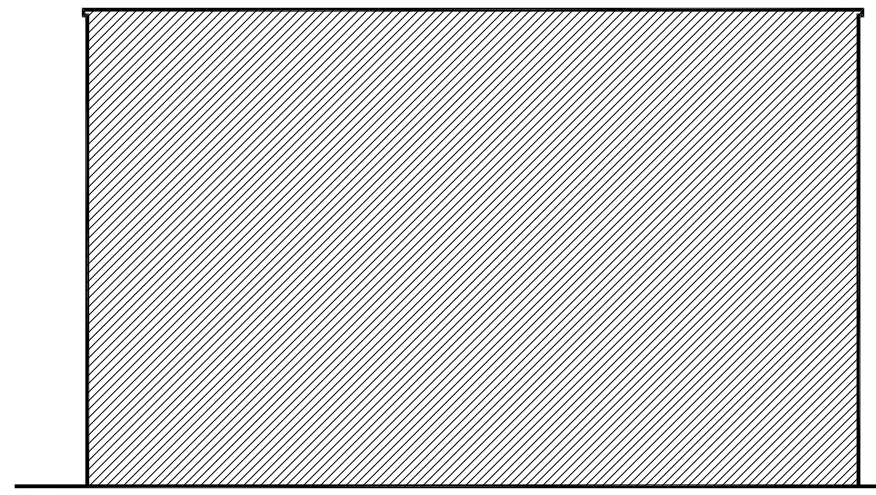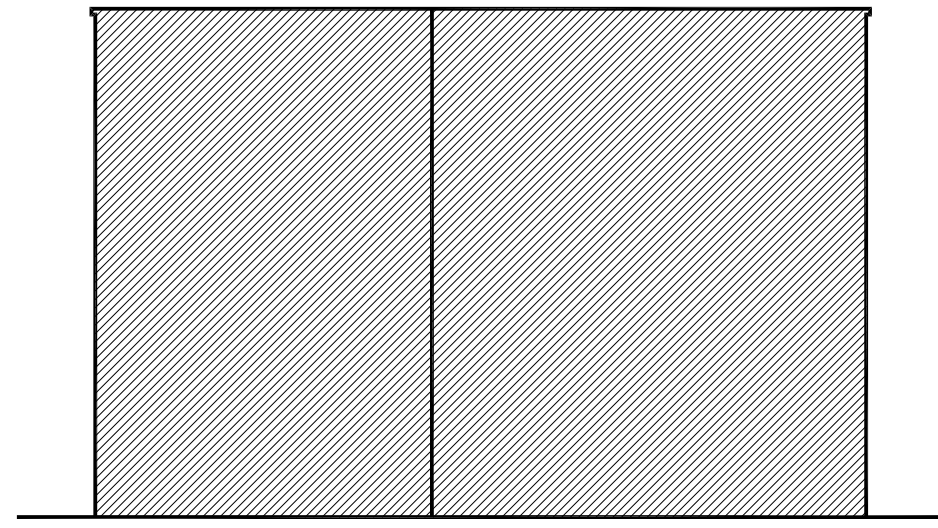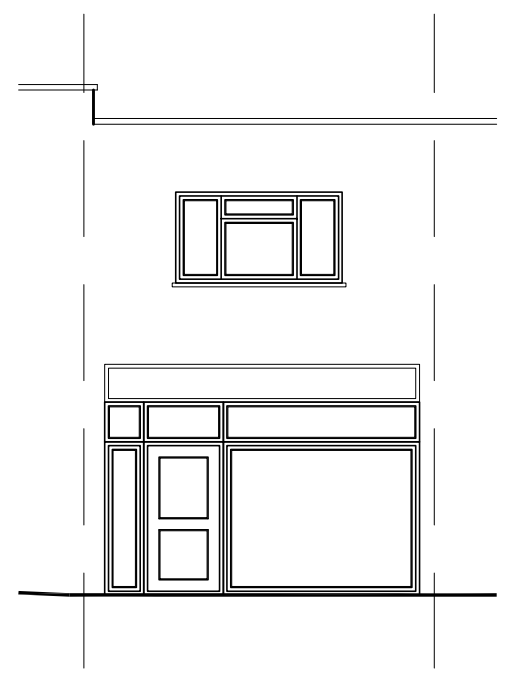

PRE EXISTING FRONT ELEVATION

PRE EXISTING SIDE ELEVATION

PRE EXISTING SIDE ELEVATION

rev.	description	date	chkd.
			
		93 Cotmandene Crescent, Orpington, Kent BR5 2RA	
		020 3004 9238 07931 931 035	
		s.nagpal@dapconsultants.co.uk www.dapconsultants.co.uk	
project : 26 Station Road Crayford			
drawing title : Pre Existing Floor Plans and Elevations			
drawn: MV	chkd: SS	date: 27.03.2024	
status: Retrospective		scale: 1:100@A3	
proj no: 2580	drg no: 01	rev no:	