



Proposed Ground Floor Plan

Scale 1:50

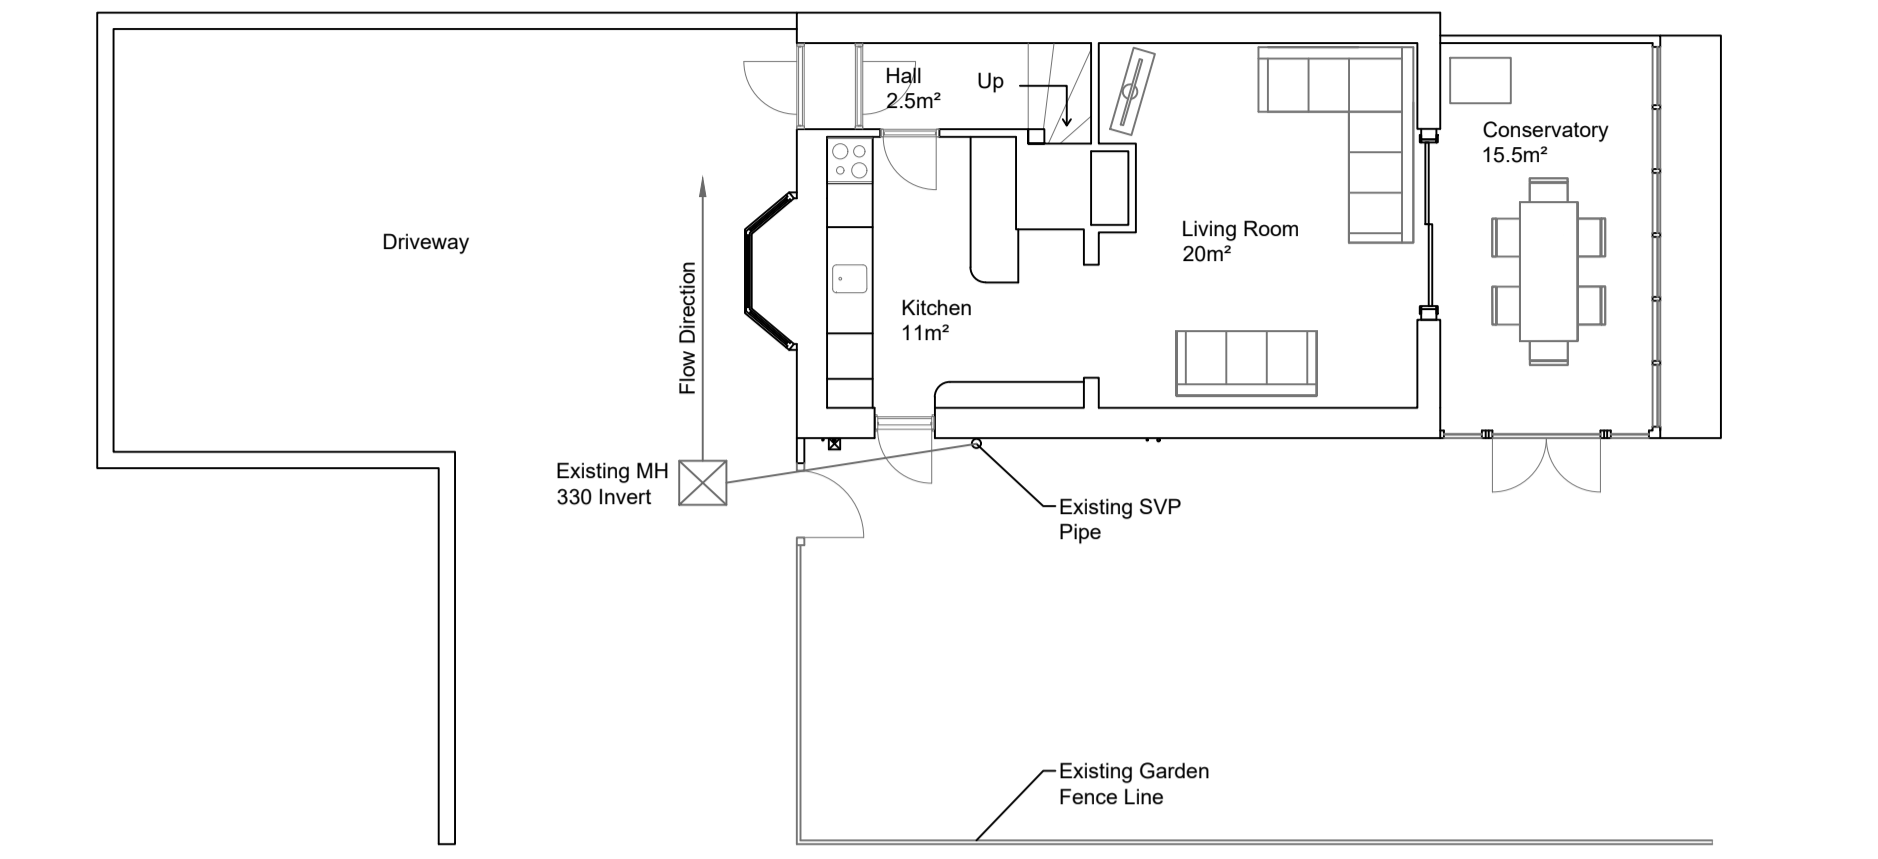

Ground Floor Plan As Existing 1:100

Scale 1:100

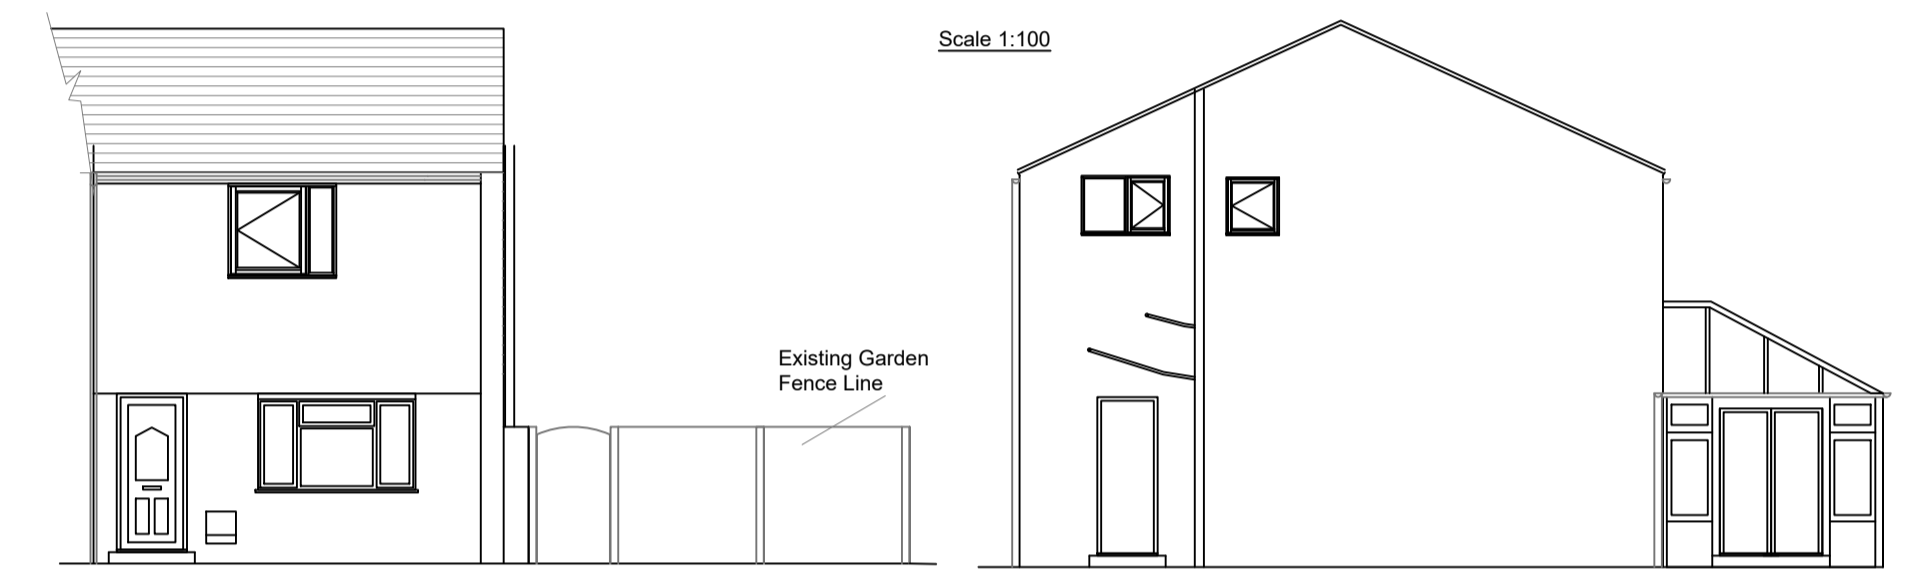


Front Elevation As Existing 1:100


Side Elevation As Existing 1:100

Scale 1:100


Scale 1:100

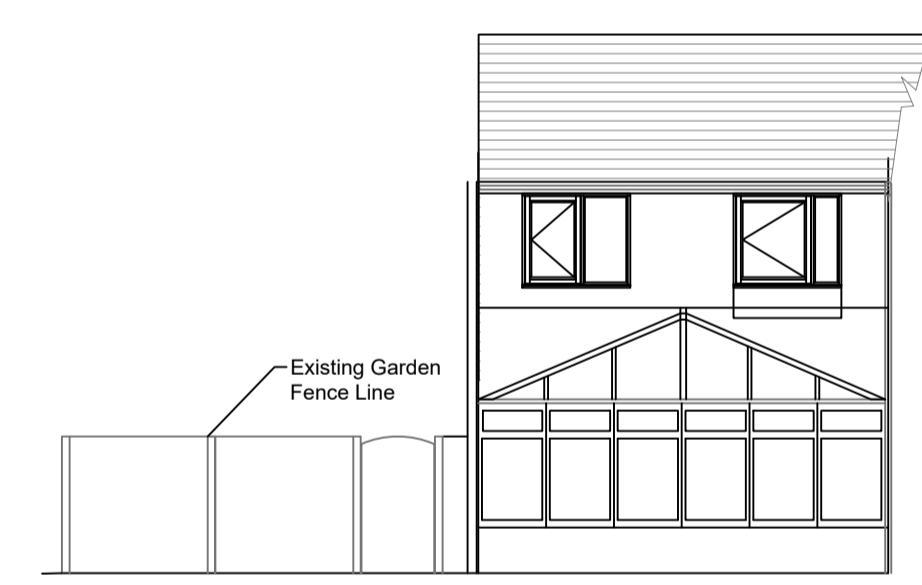

Rear Elevation

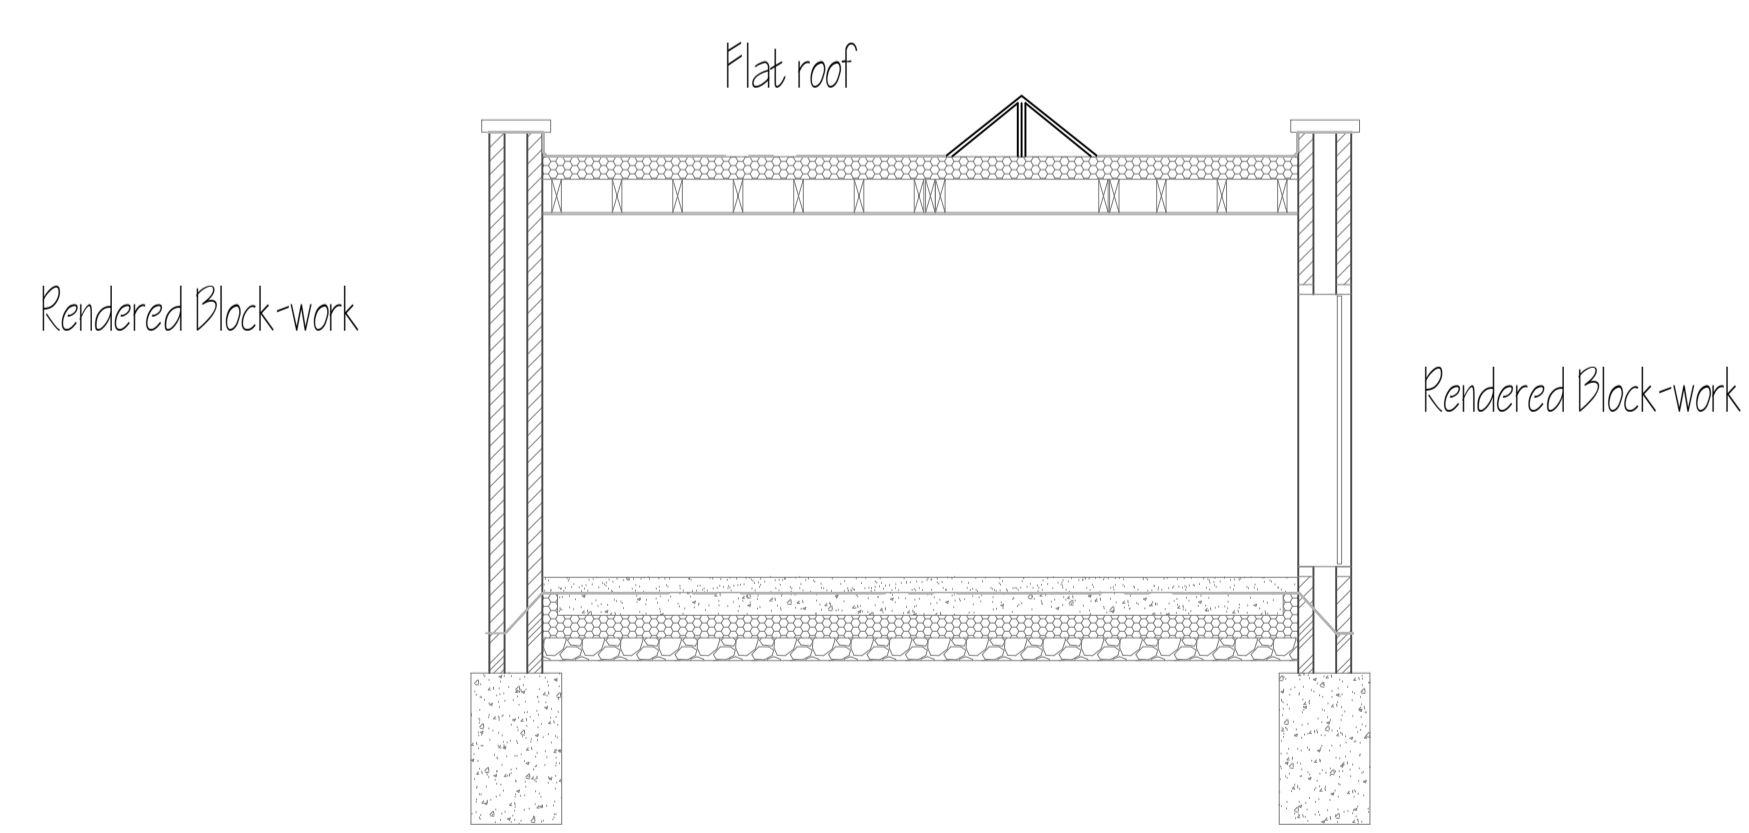


Typical section

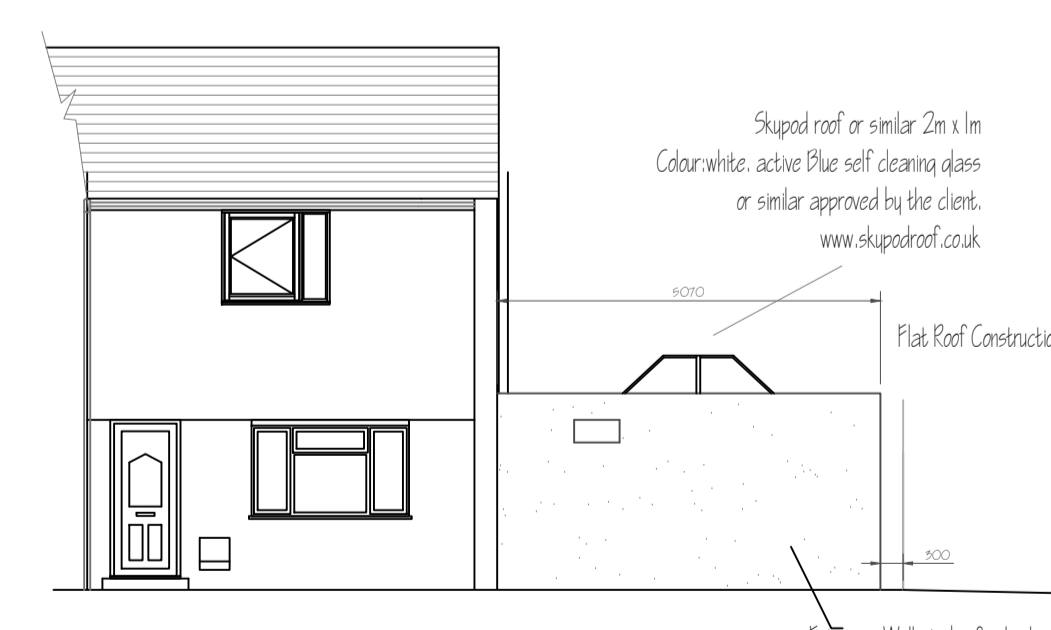


Proposed Front Elevation As Existing 1:100

Scale 1:100

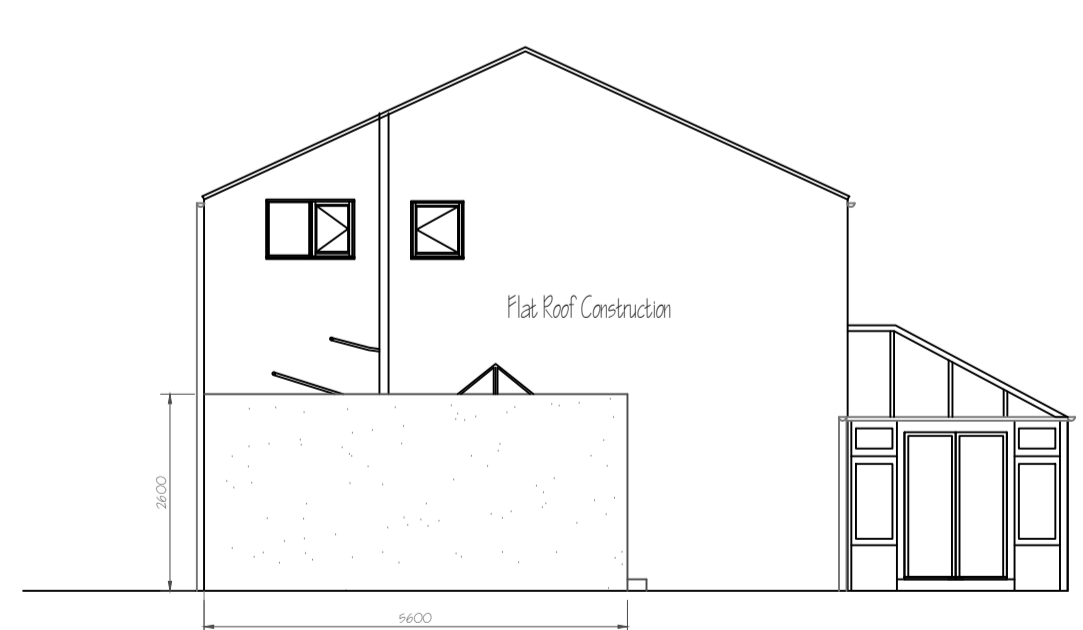

Proposed Side Elevation As Existing 1:100

Scale 1:100

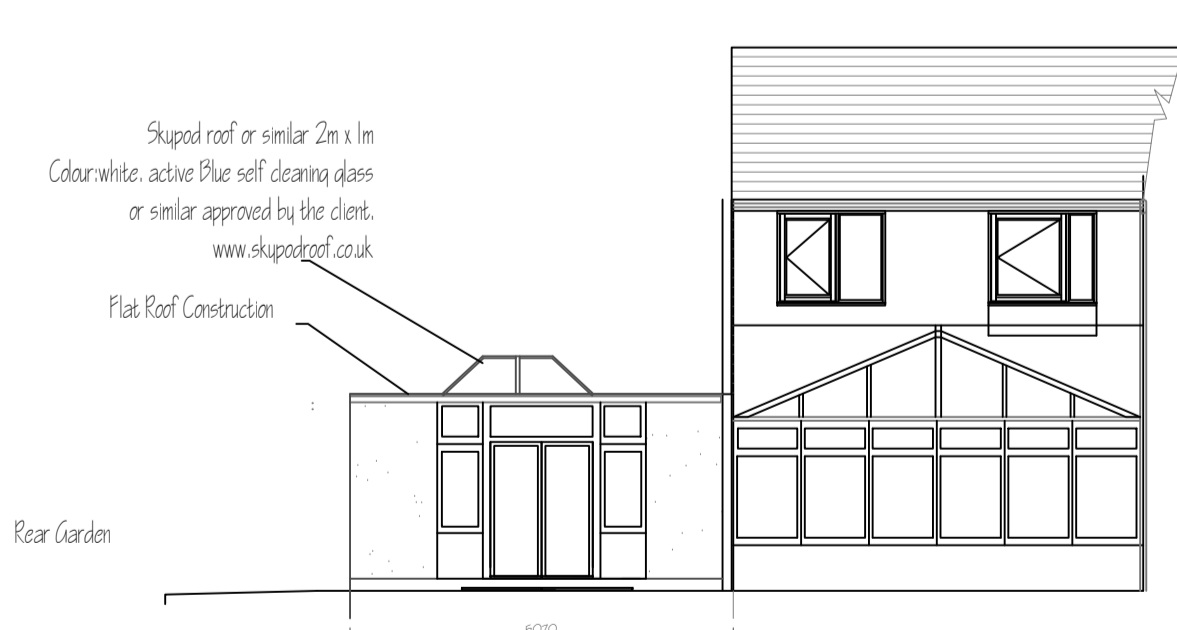

Proposed Rear Elevation As Existing 1:100

Scale 1:100

PROPOSED SINGLE STOREY SIDE EXTENSION TO:  
 No.12 RIDLEY ROAD WELLING DA16 3EE  
 MR. RONAYNE Scale 1:100 & 1:50  
 April 2024-No.1