


FIRST FLOOR PLAN

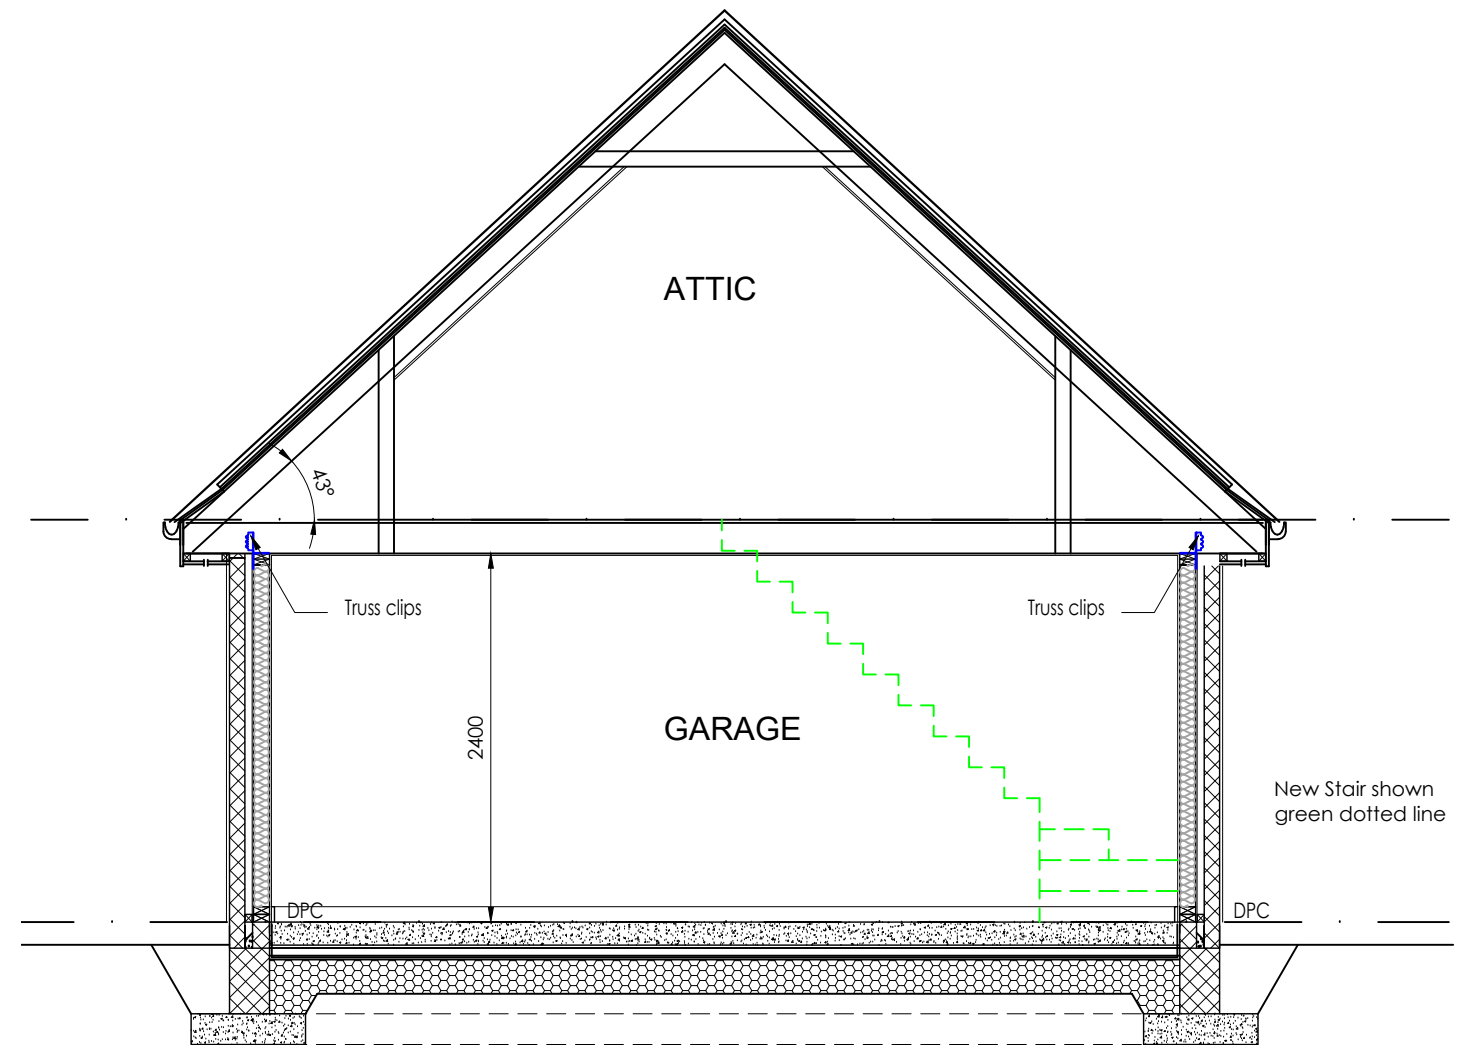

SECTION A-A AS PROPOSED

REVISION/NOTES	DATE		
	--/--		
CLIENT MARTYN MCKEE			
PROJECT PROPOSED NEW GARAGE 78 TOWNFOOT, IRVINE			
MJB ARCHITECTURAL SERVICES 22 Annickbank Avenue Irvine, KA11 4FH TEL: 07703 138471 E: markboyd997@gmail.com			
DRAWING TITLE FF Plan and Section as Proposed			
DRAWING NO.	A130-P02	SCALE	1:50 @ A3
DATE	March 2024	REVISION	-