




PROPOSED NORTH ELEVATION
1:100
Scale - 1:100

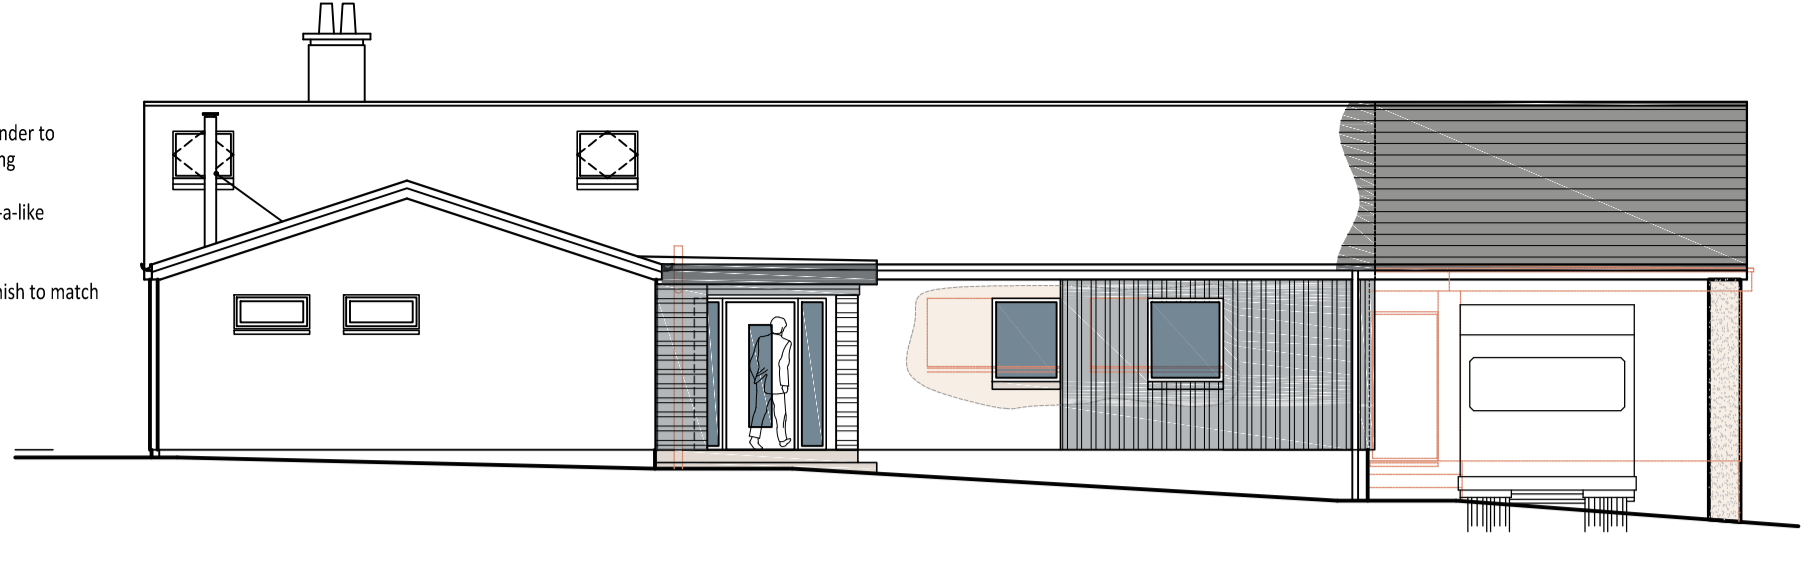


PROPOSED EAST ELEVATION
1:100

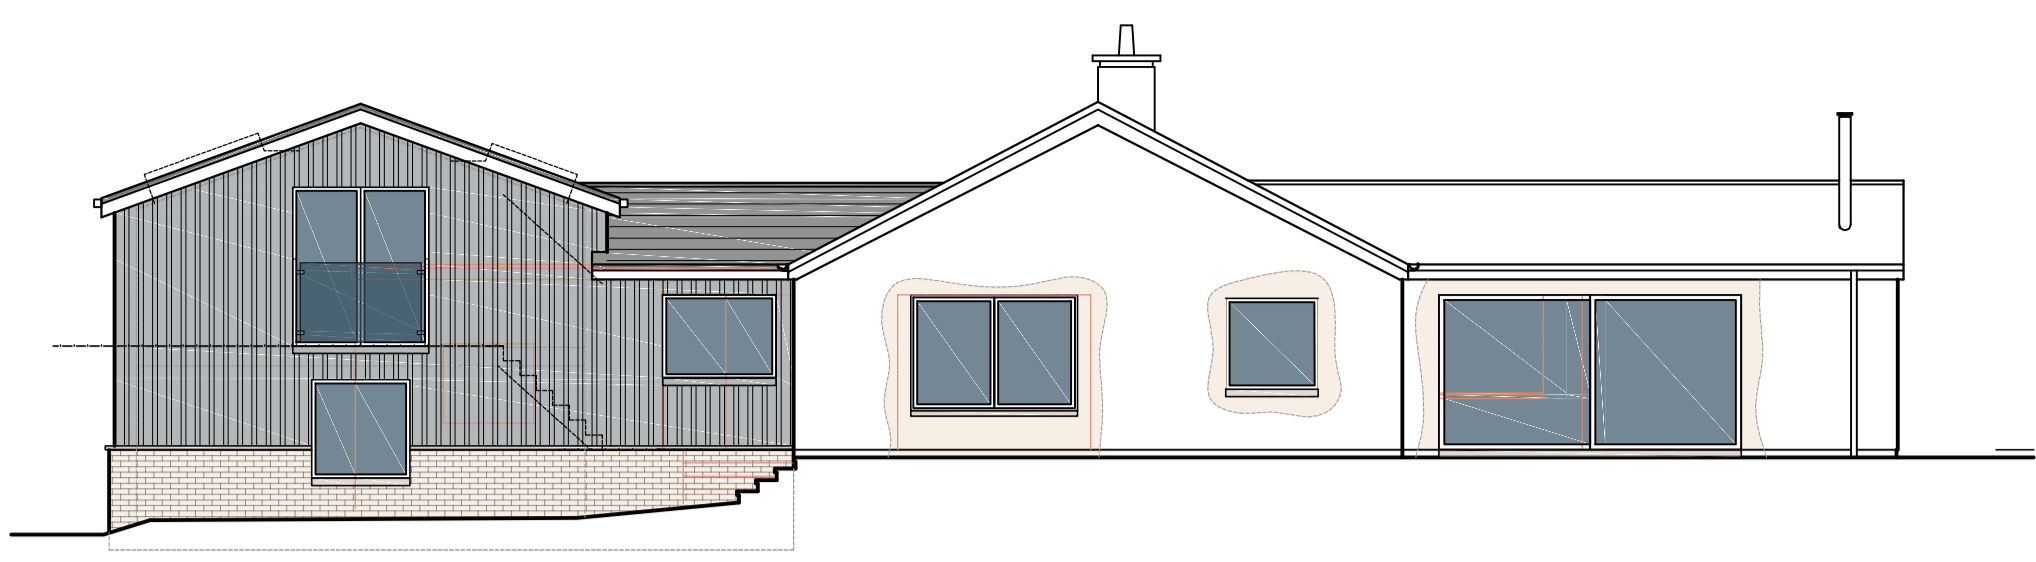


PROPOSED SOUTH ELEVATION
1:100

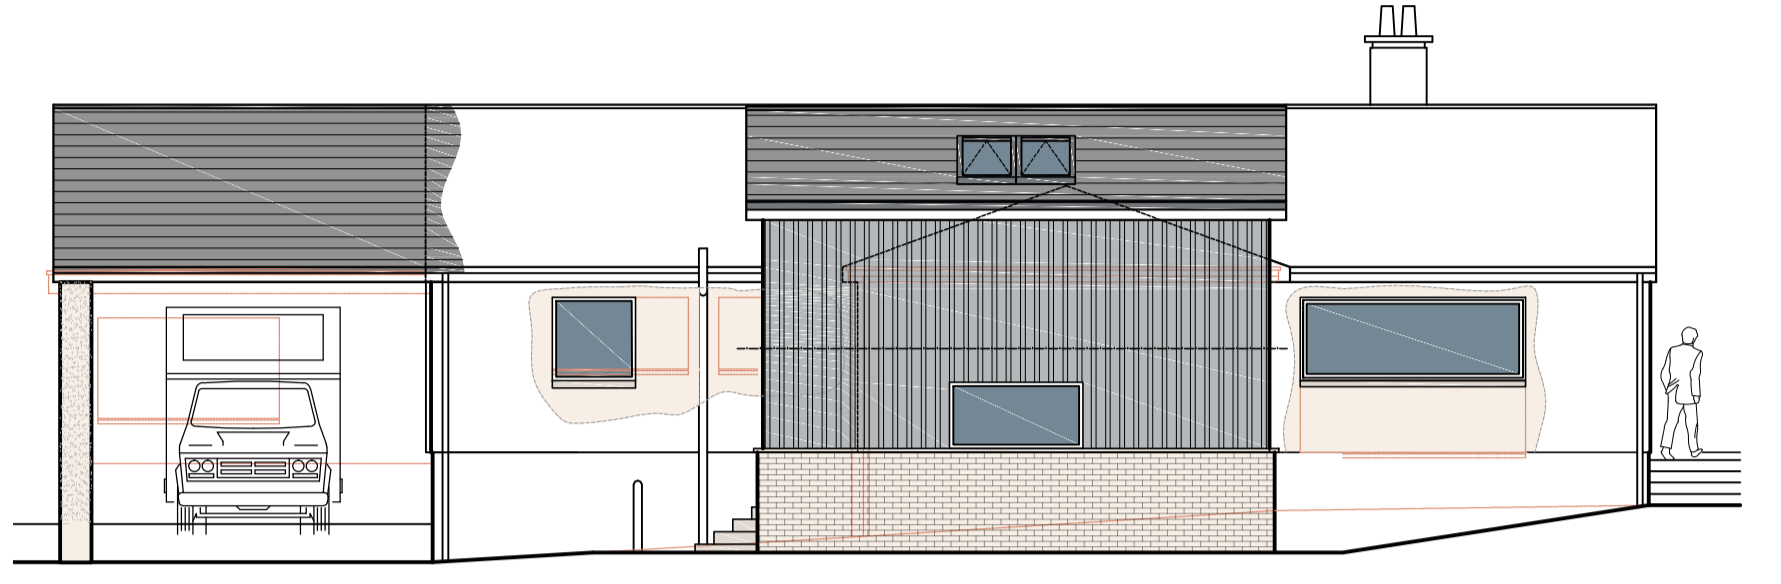

PROPOSED WEST ELEVATION
1:100

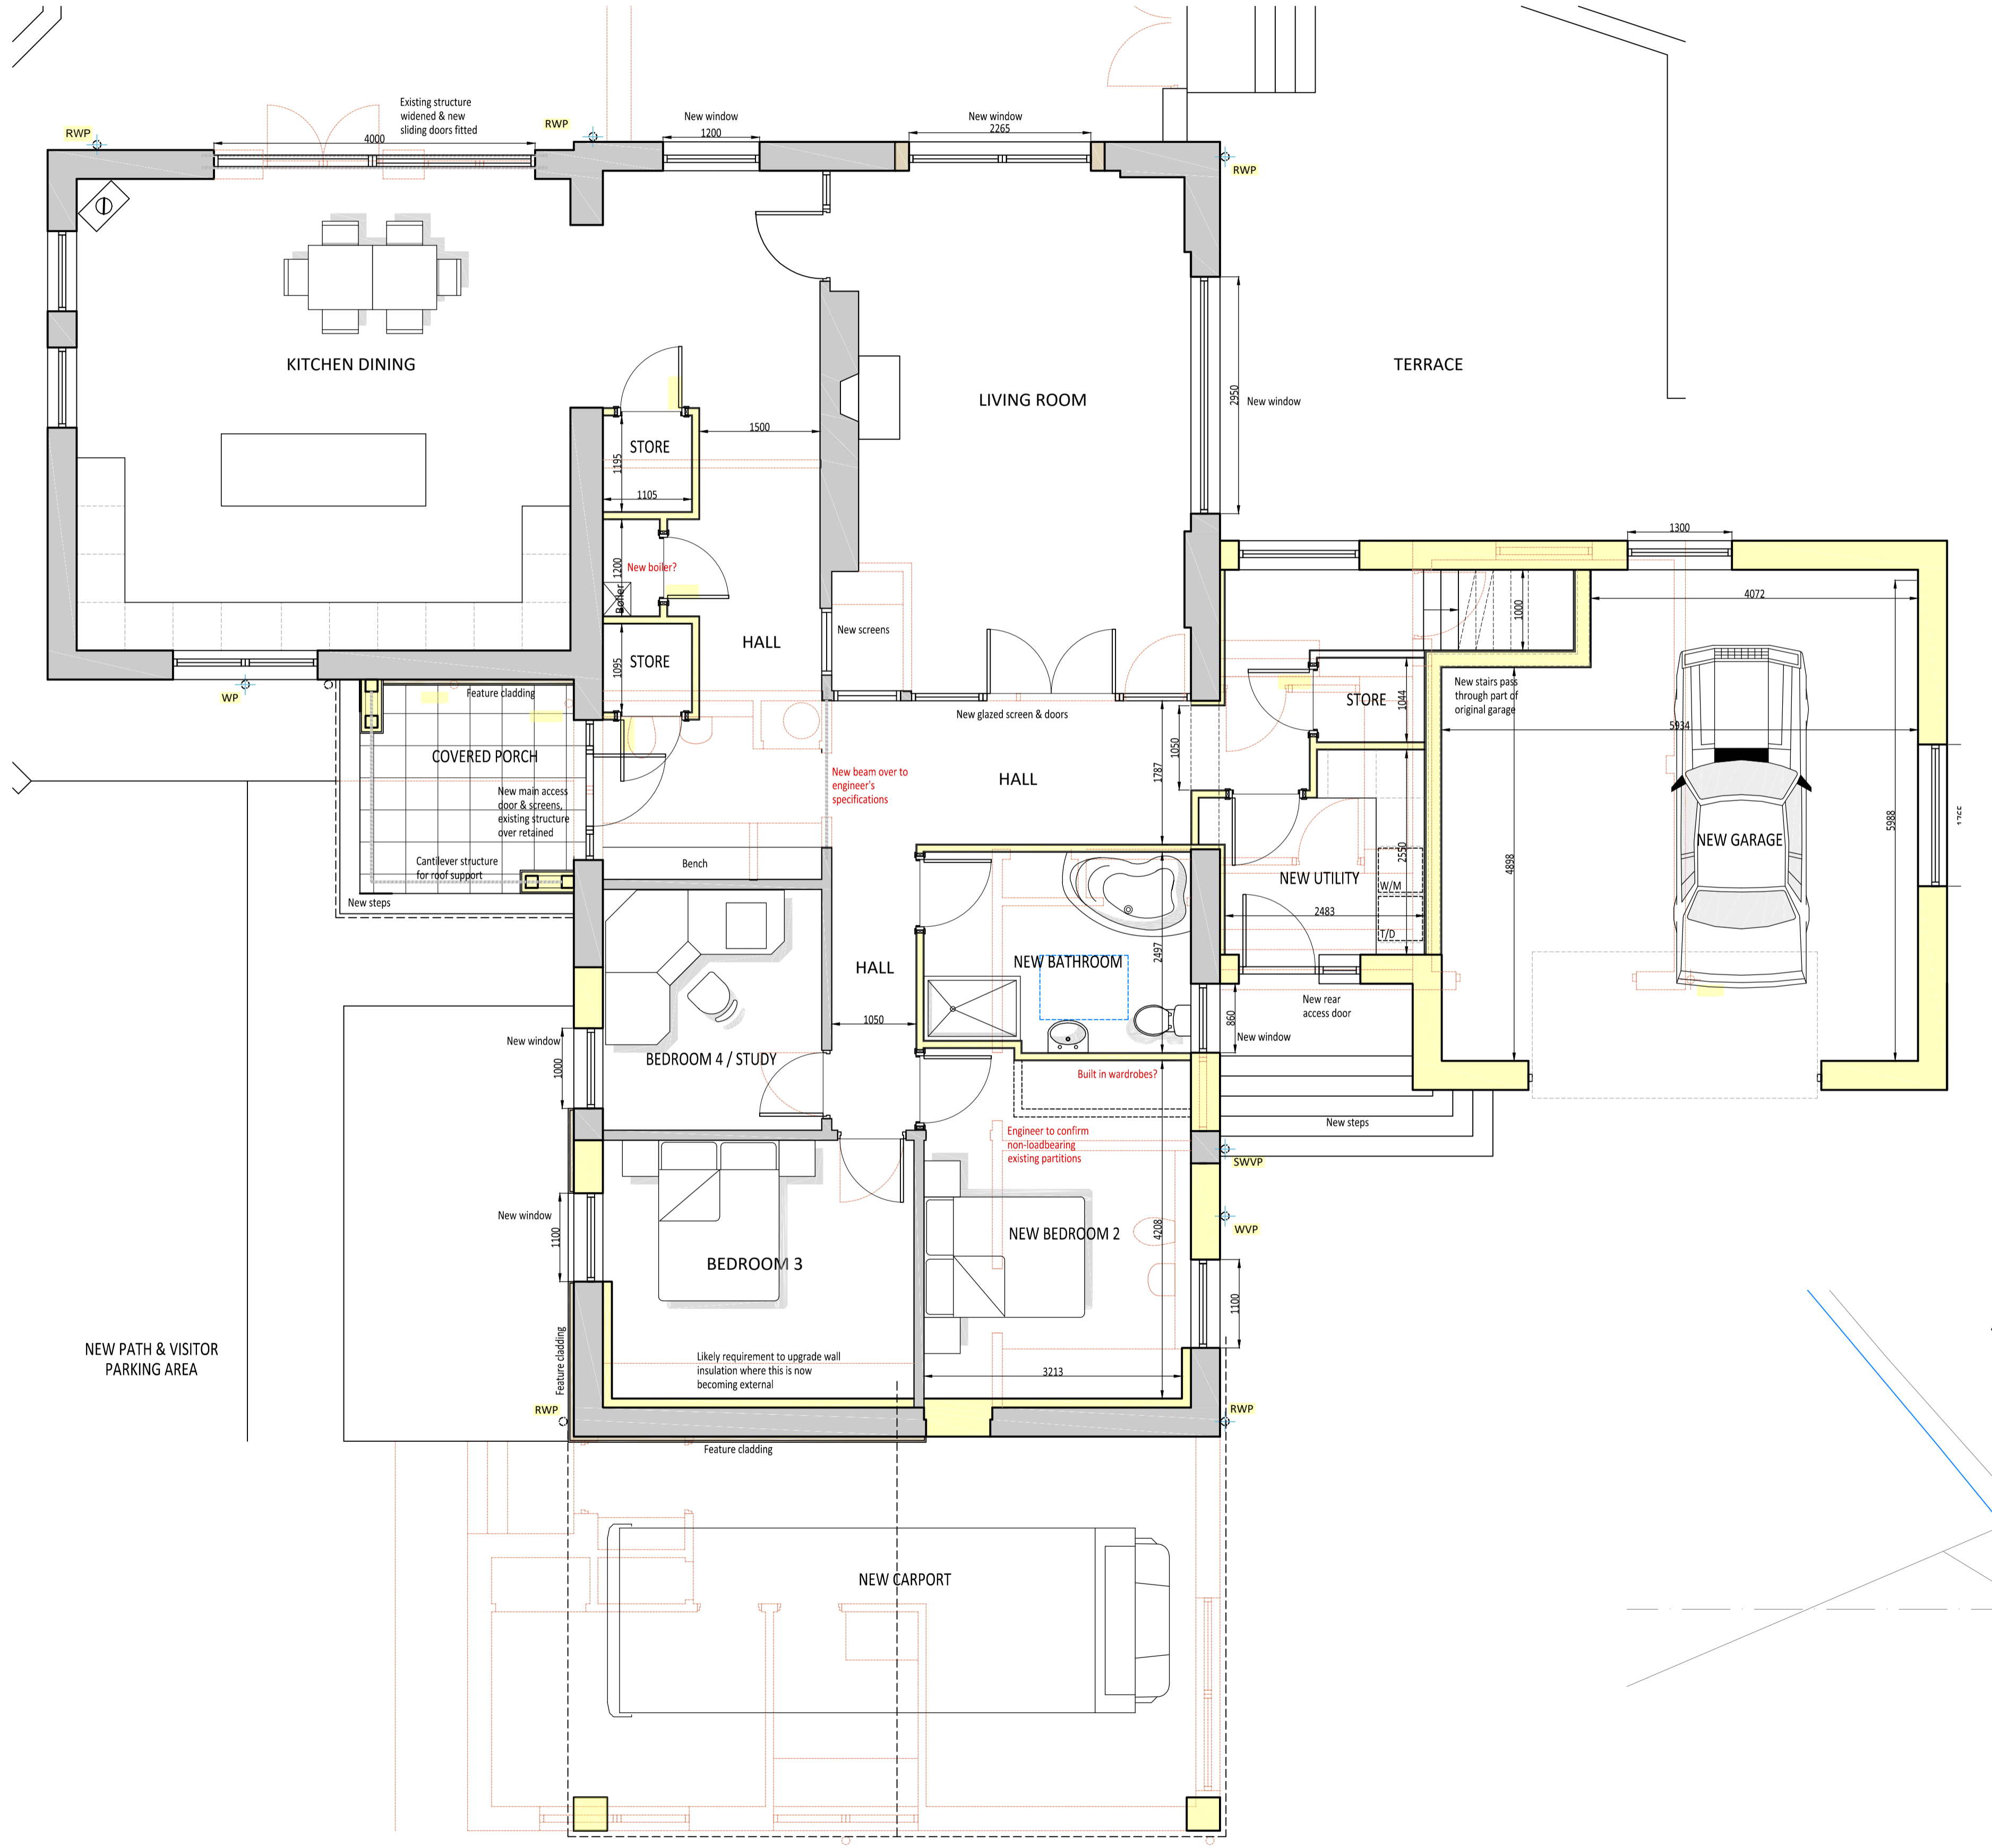

PROPOSED GROUND FLOOR LAYOUT
1:50
Scale - 1:50

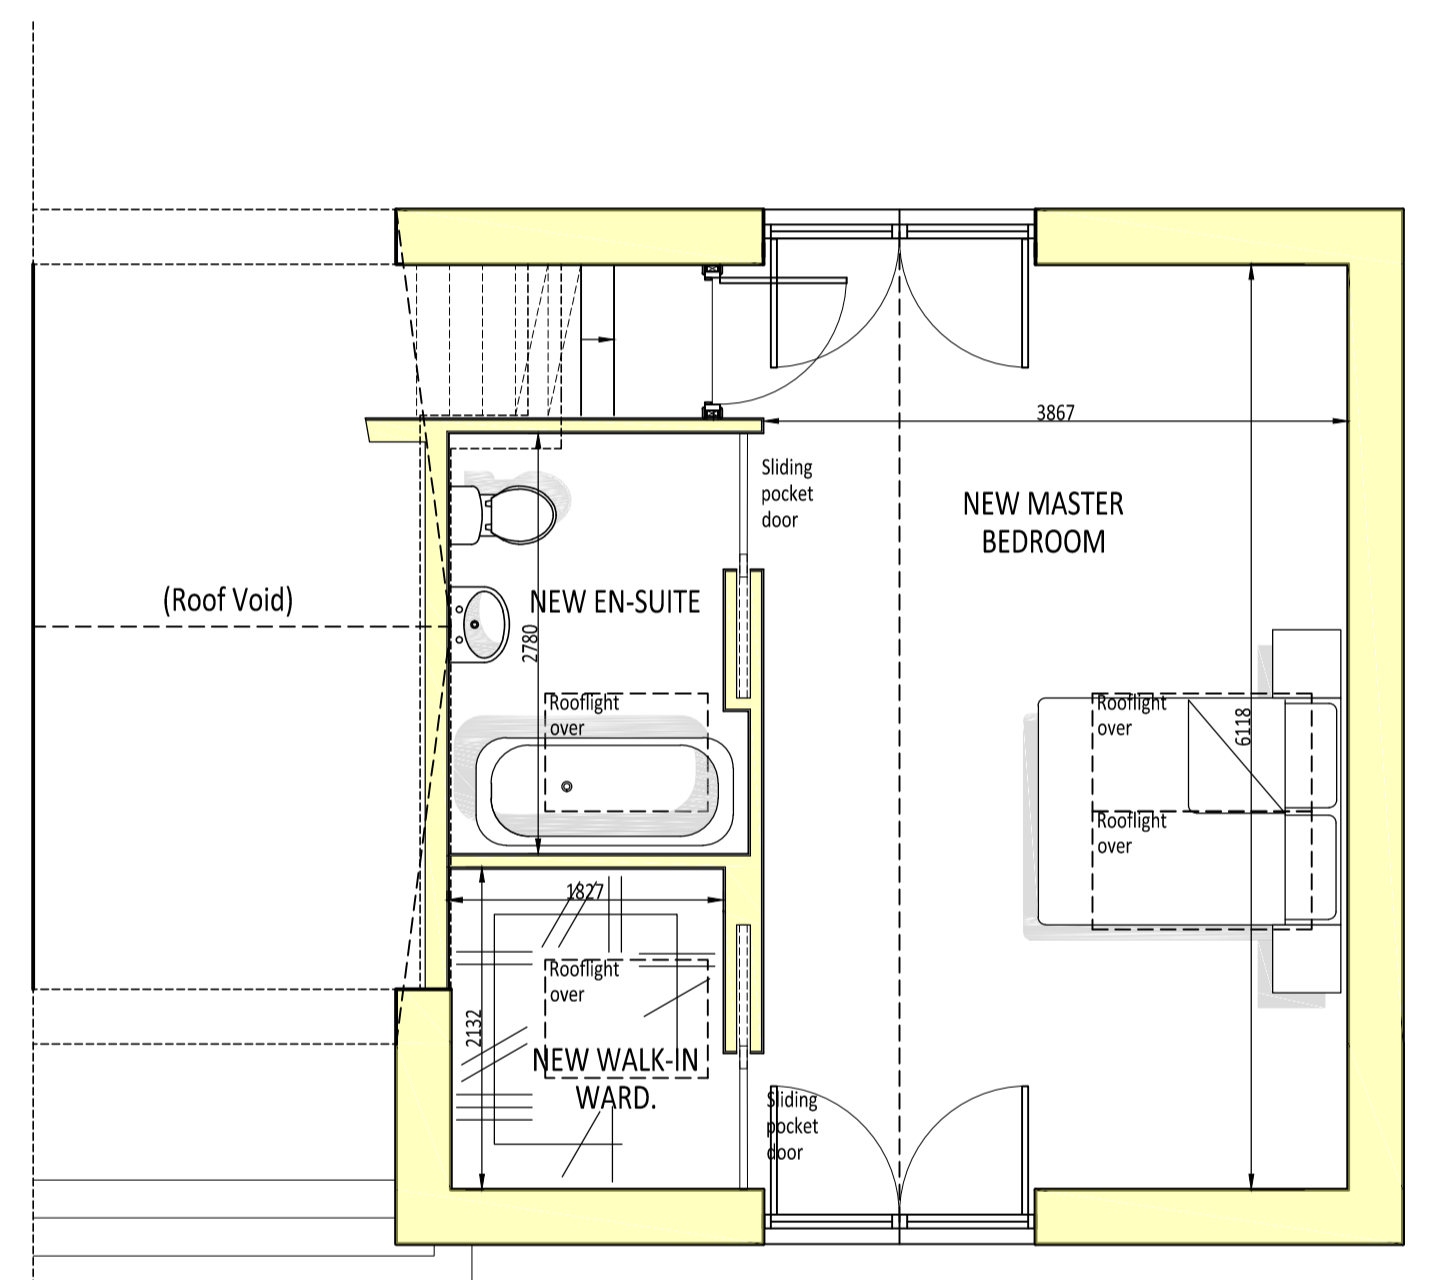

PROPOSED NEW UPPER FLOOR LAYOUT
1:50



PROPOSED SITE PLAN
1:500
Scale - 1:500

Enspire Architecture Studio Ltd accepts responsibility for this document to the commissioning party only and not to any other.
Enspire Architecture Studio Ltd does not accept liability for accuracy or veracity of survey information provided by others and used in the preparation of this drawing.
All vertical and horizontal dimensions and levels must be checked and verified on site.
Note: Do not scale from drawing, refer to stated dimensions only.
Copyright: Enspire Architecture Studio Ltd

PLANNING

REV-A -

REVISIONS

Enspire (Chartered) Architects
T: 01259 213133
M: 07732 847111
E: mark@enspire-architects.co.uk
W: www.enspire-architects.co.uk
Office 29, Alloa Business Ctr,
Whins Rd, Alloa FK10 3SA

PROJECT
Proposed Extension & Alterations
'Duart', 5A Moray Place
Gargunnoch FK8 3BT

DRAWING TITLE
PROPOSED PLANS & ELEVATIONS

CLIENT
Mr & Mrs Trussler

SCALE **Noted** DATE **March 2024**

DRAWING NO. **1643 / PL / 02**