



Existing East Elevation

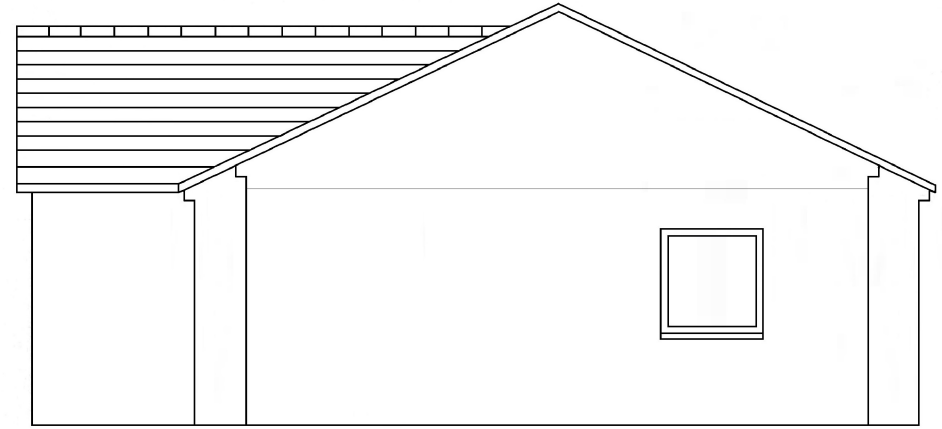

Existing West Elevation

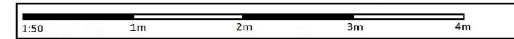

Householder

Mr and Mrs N Palmer
39 Treskerby
Redruth
TR16 5AQ

Project To extend existing living space into and above existing Garage at 39 Treskerby, to include additional en-suite facilities, Dining and Utility rooms.

Title Plans and Elevations to support planning application for Extension of living space at 39 Treskerby

Drawing Details

Scale 1:50 (When Printed @ A3)	Drawn by NJP Design and Building	Date March 2024
Application ref NJP/HA/024/001	Checked NJP Revision 001	Approved NP

Notes

Existing Materials	Proposed Materials (To Generally Match Existing)
Walls – Painted, Rendered	Walls – Painted, Rendered
Roof – Concrete Interlocking Pantiles	Roof – Concrete Interlocking Pantiles (reuse of existing tiles)
Doors – White uPVC	Doors – White uPVC (to closely match existing)
Windows – White uPVC	Windows – White uPVC (to closely match existing)
Garage Flat Roof – Bituminous Felt	Garage Flat Roof – Bituminous Felt