



Proposed North Elevation

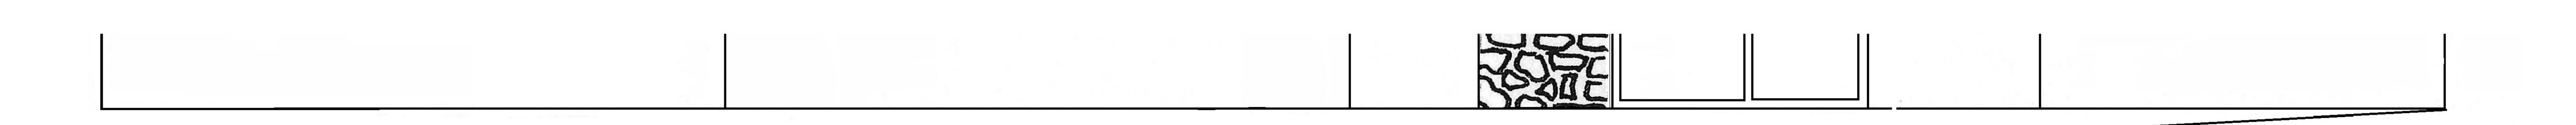

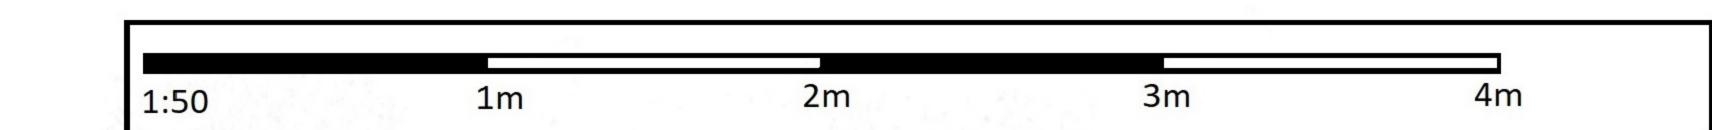

Notes

Existing Materials	Proposed Materials	
	(To Generally Match Existing)	
Walls – Painted, Rendered	Walls – Painted, Rendered	
Roof – Concrete Interlocking	Roof – Concrete Interlocking	
Pantiles	Pantiles	
Doors – White uPVc	Doors – White uPVc	
Windows – White uPVC	Windows – White uPVc	
Garage Flat Roof – Bituminous	Garage Flat Roof (extended @	
Felt	rear) – Bituminous Felt	

Householder

Mr and Mrs N Palmer	Project To extend existing living			
39 Treskerby	space into and above existing Garage			
Redruth	at 39 Treskerby, to include additional			
TR16 5AQ	en-suite facilities, Dining and Utility			
	rooms.			
Title Plans and Elevations to support planning application for				
Extension of living space at 39 Treskerby				

Drawing Details

	<u></u>	
Scale 1:50	Drawn by NJP	Date March 2024
(When Printed @ A3)	Design and Building	
Application ref	Checked NJP	Approved NP
Drawing No	Revision	
NJP/HA/024/001	001	