


Existing South Elevation

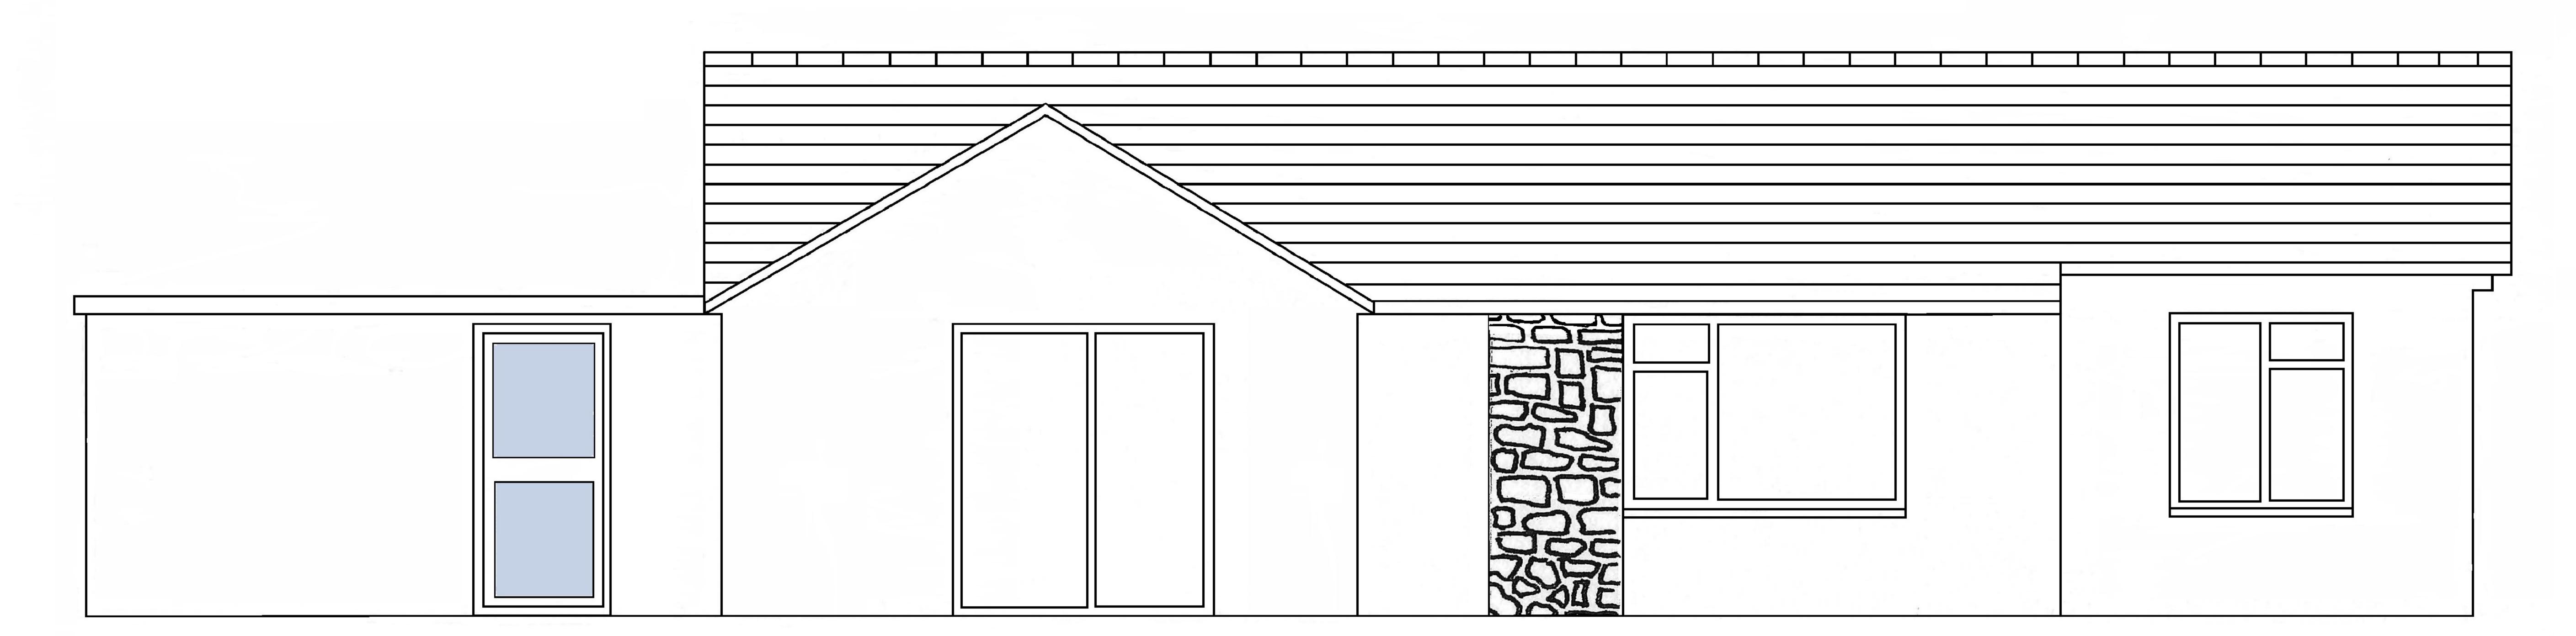

Existing North Elevation

Householder

Mr and Mrs N Palmer

39 Treskerby

Redruth

TR16 5AQ

Project To extend existing living
space into and above existing Garage
at 39 Treskerby, to include additional
en-suite facilities, Dining and Utility
rooms.

Title Plans and Elevations to support planning application for Extension of living space at 39 Treskerby

Drawing Details

Scale 1:50 (When Printed @ A3)	Drawn by NJP Design and Building	Date March 2024
Application ref Drawing No NJP/HA/024/001	Checked NJP Revision 001	Approved NP

\lotes

E	xisting Materials	Proposed Materials
		(To Generally Match Existing)
٧	Valls – Painted, Rendered	Walls – Painted, Rendered
R	oof – Concrete Interlocking	Roof – Concrete Interlocking
P	antiles	Pantiles
D	oors – White uPVc	Doors – White uPVc
٧	Vindows – White uPVC	Windows – White uPVc
G	arage Flat Roof – Bituminous	Garage Flat Roof (extended @
F	elt	rear) – Bituminous Felt