


3D View Proposed

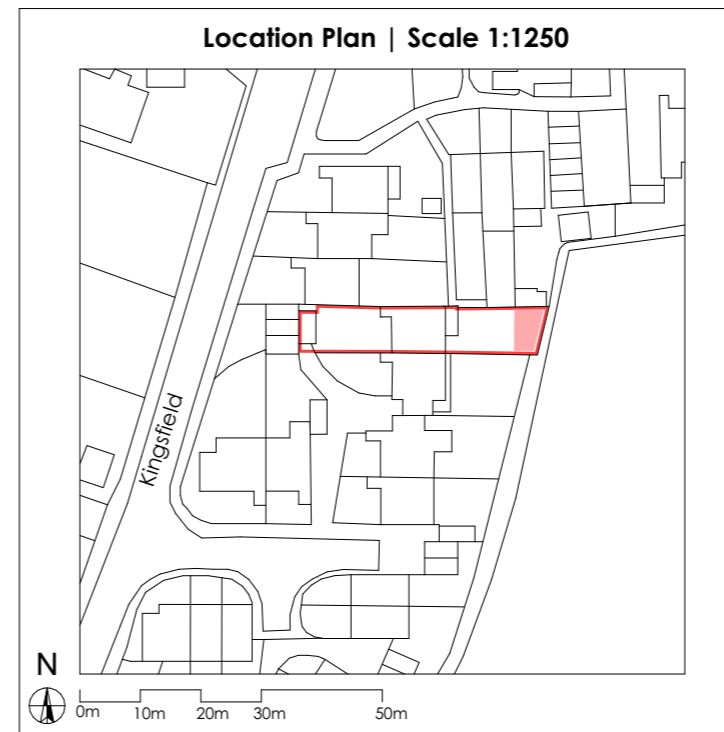

Location Plan Scale | 1:1250

Notes

The content of the drawing remain the copyright of **LRArchitecture**, no reproduction without written consent


All dimensions to be verified on site. Any discrepancies are to be reported to the relevant parties.

Do not scale from drawing, figured dimensions to be used only. drawings to be read in conjunction with all relevant drawings/ schedules ect, which relate to this project


If required soak away to be installed in garden location TBC

To manage surface water eco drain surrounding annexe

Proposed Street Scene Scale | 1:200

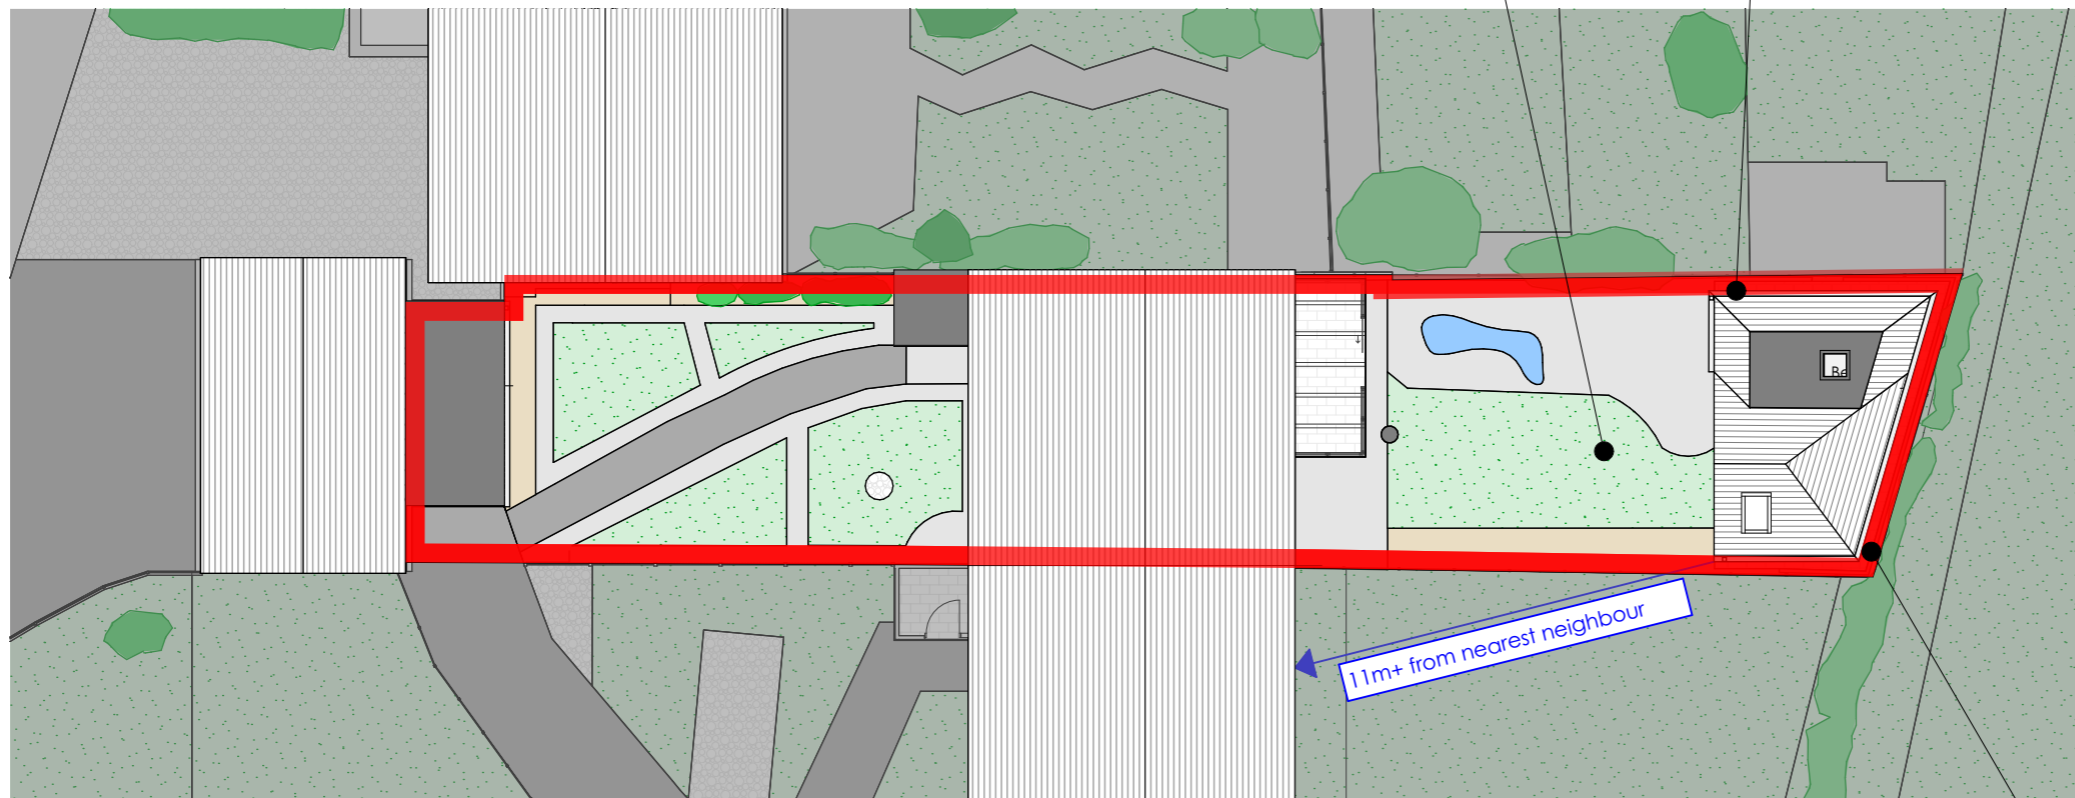

Proposed Site Plan Scale | 1:200

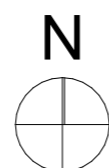

Maintain 0.5m spacing around annexe for access & maintenance

Project

Garage Conversion

Project Address

49 Kingsfield, Ringwood BH24 1PJ

Client

Ed Briscoombe



Drawing Number	P004	Page Size	A3
Scale	1:100	Drawn By	LR