



NOTES:  
THE CONTRACTOR IS TO CHECK ALL DIMENSIONS, DRAIN RUNS AND GENERAL CONDITIONS ON THE SITE BEFORE WORKS COMMENCE AND INFORM RS DESIGNS IMMEDIATELY UPON DISCOVERY OF ANY ERRORS, OMISSIONS OR DISCREPANCIES. ALL WORKS ARE TO BE CARRIED OUT IN ACCORDANCE WITH CURRENT BUILDING REGULATIONS, BRITISH STANDARDS, CODE OF PRACTICE AND LOCAL AUTHORITY REQUIREMENTS. DO NOT SCALE FROM THIS DRAWING WITHOUT FIRST OBTAINING WRITTEN AUTHORIZATION FROM RS DESIGNS.  
THIS DRAWING IS THE PROPERTY OF RS DESIGNS AND IS ISSUED ON THE CONDITION THAT IT IS NOT REPRODUCED, DISCLOSED OR COPIED TO ANY UNAUTHORIZED PERSON IN WHOLE OR PART WITHOUT PRIOR WRITTEN CONSENT.


SCALE 1:100  
0 1000 2000 5000

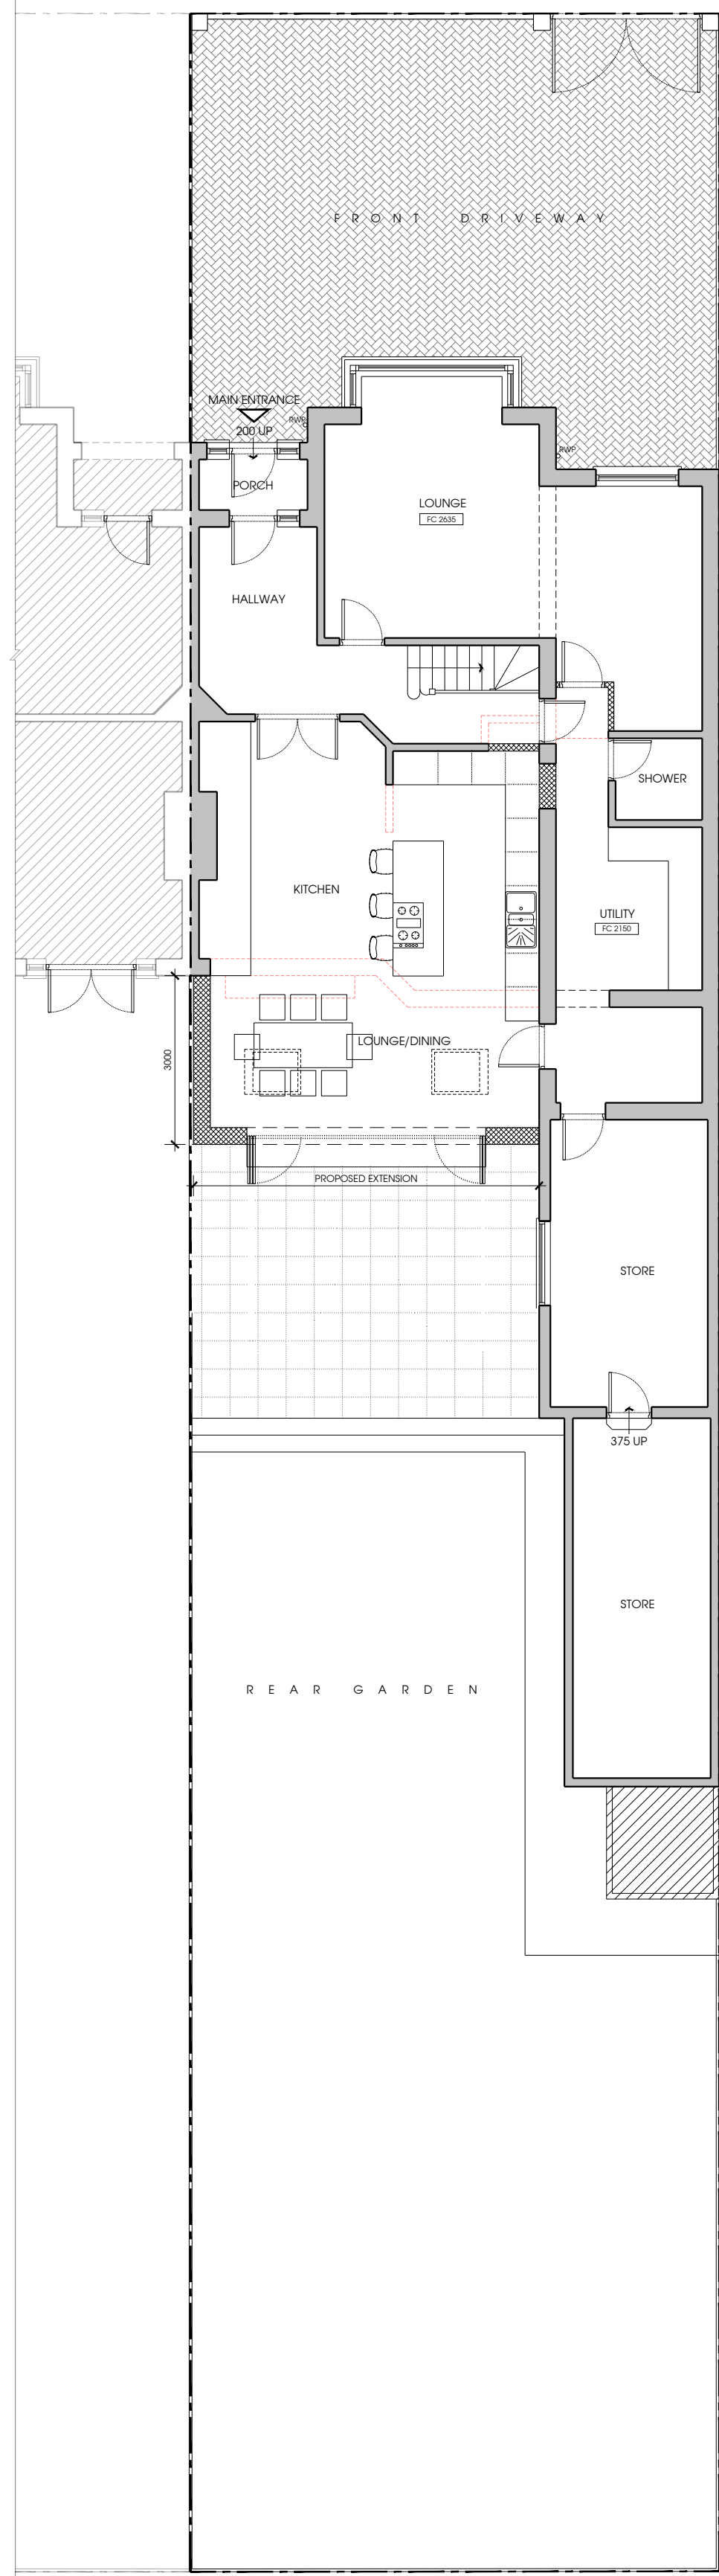

01 PROPOSED GROUND FLOOR PLAN  
1 : 100

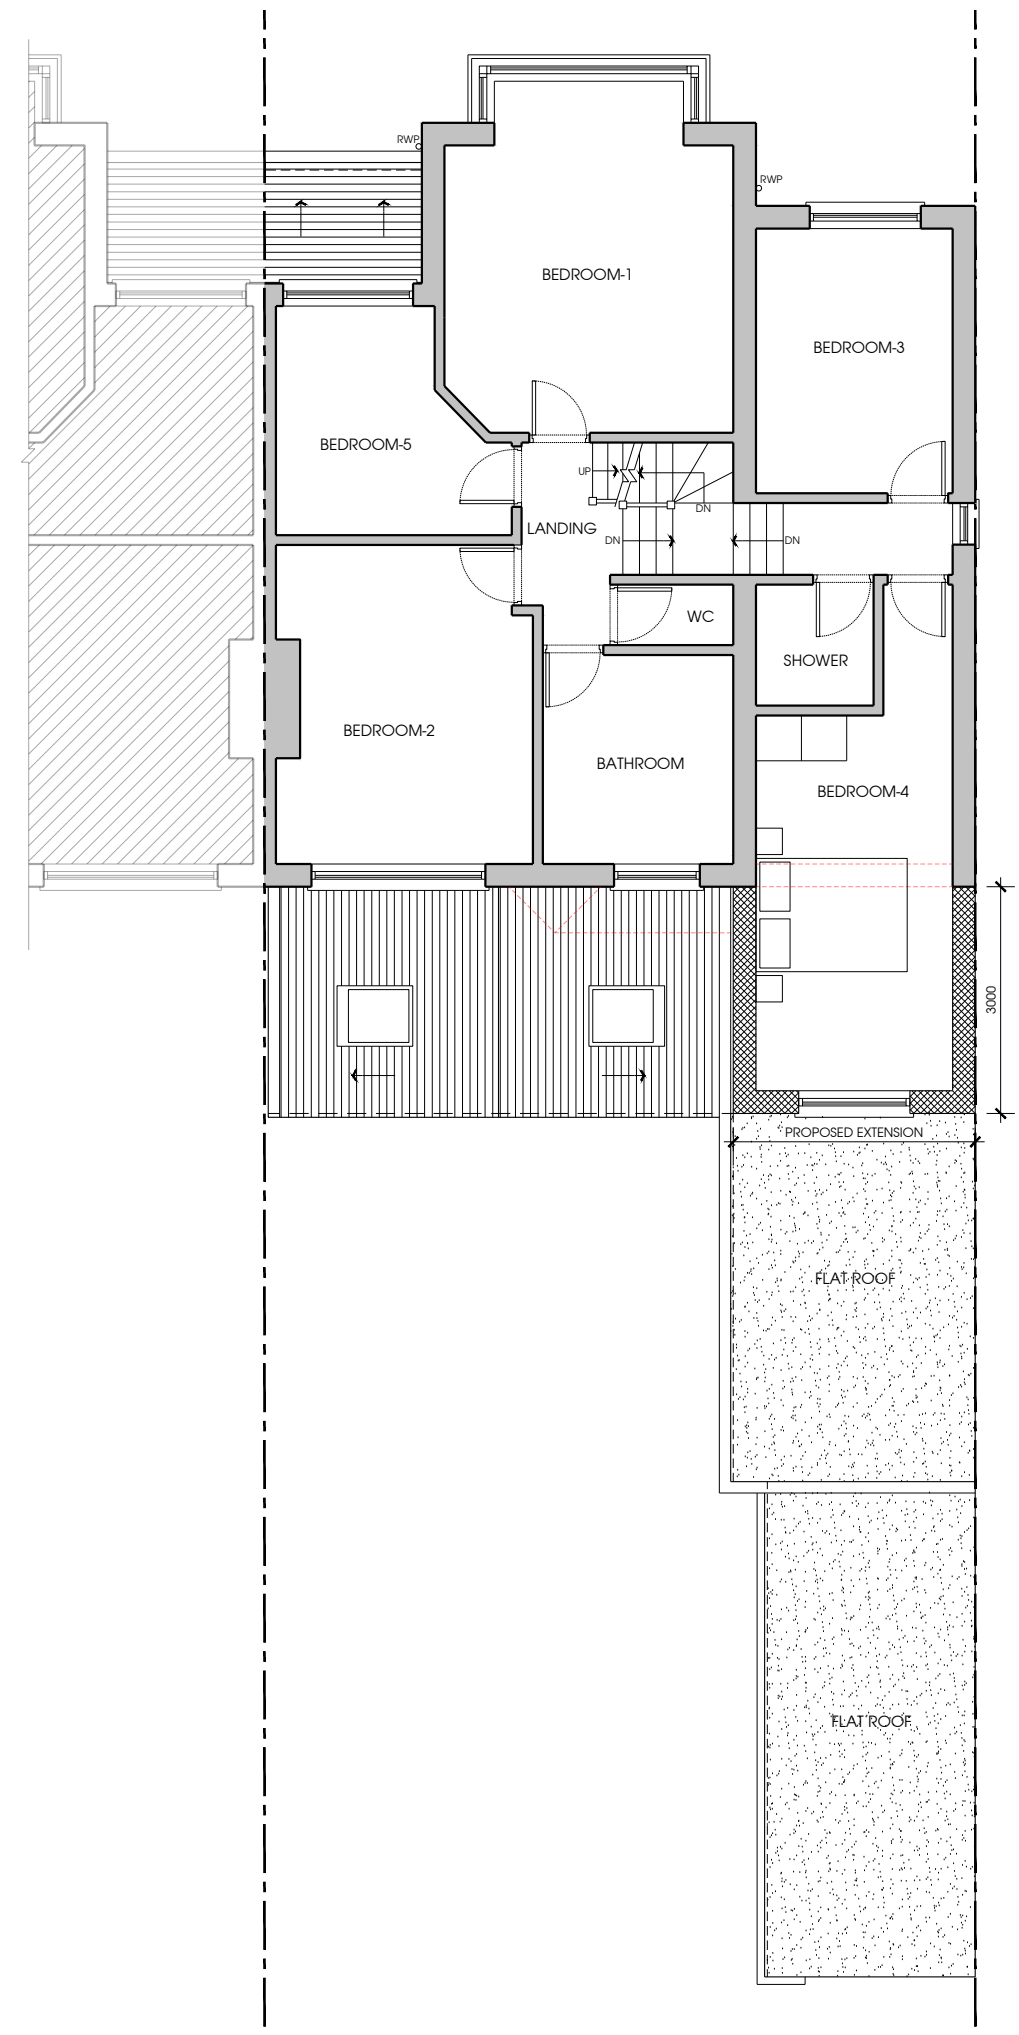

02 PROPOSED FIRST FLOOR PLAN  
1 : 100

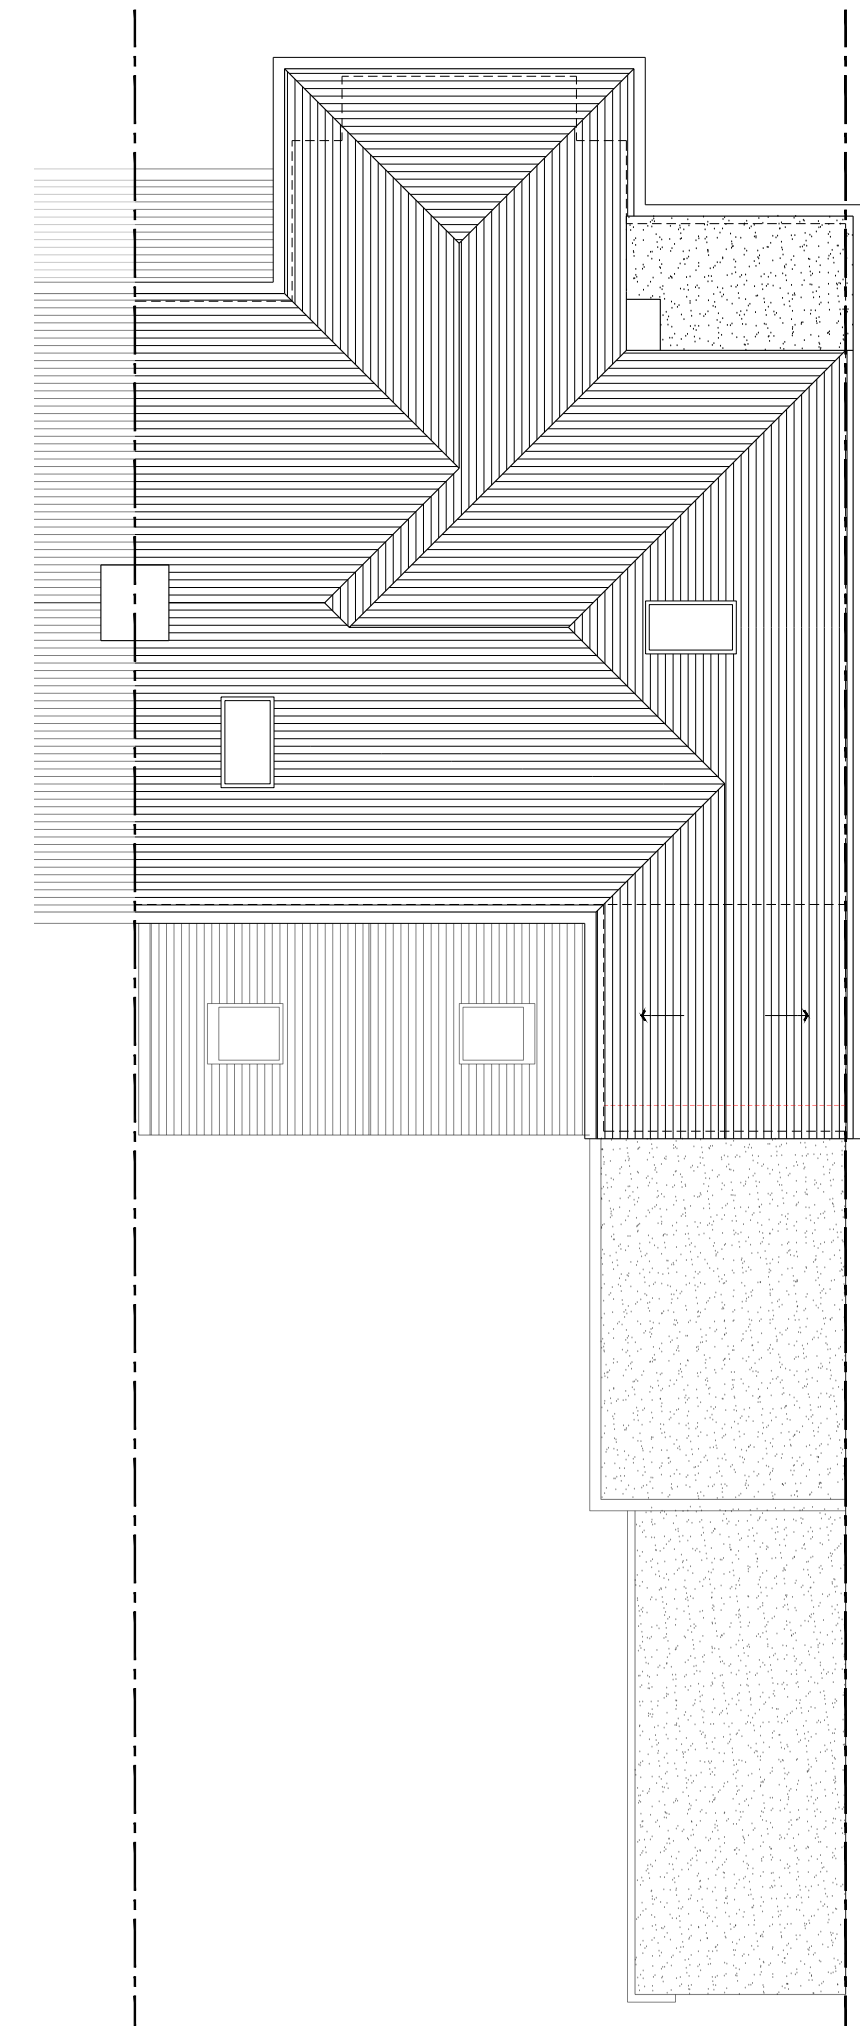


03 PROPOSED SECOND FLOOR PLAN  
1 : 100




04 PROPOSED REAR ELEVATION  
1 : 100



05 PROPOSED FRONT ELEVATION - NO CHANGE  
1 : 100

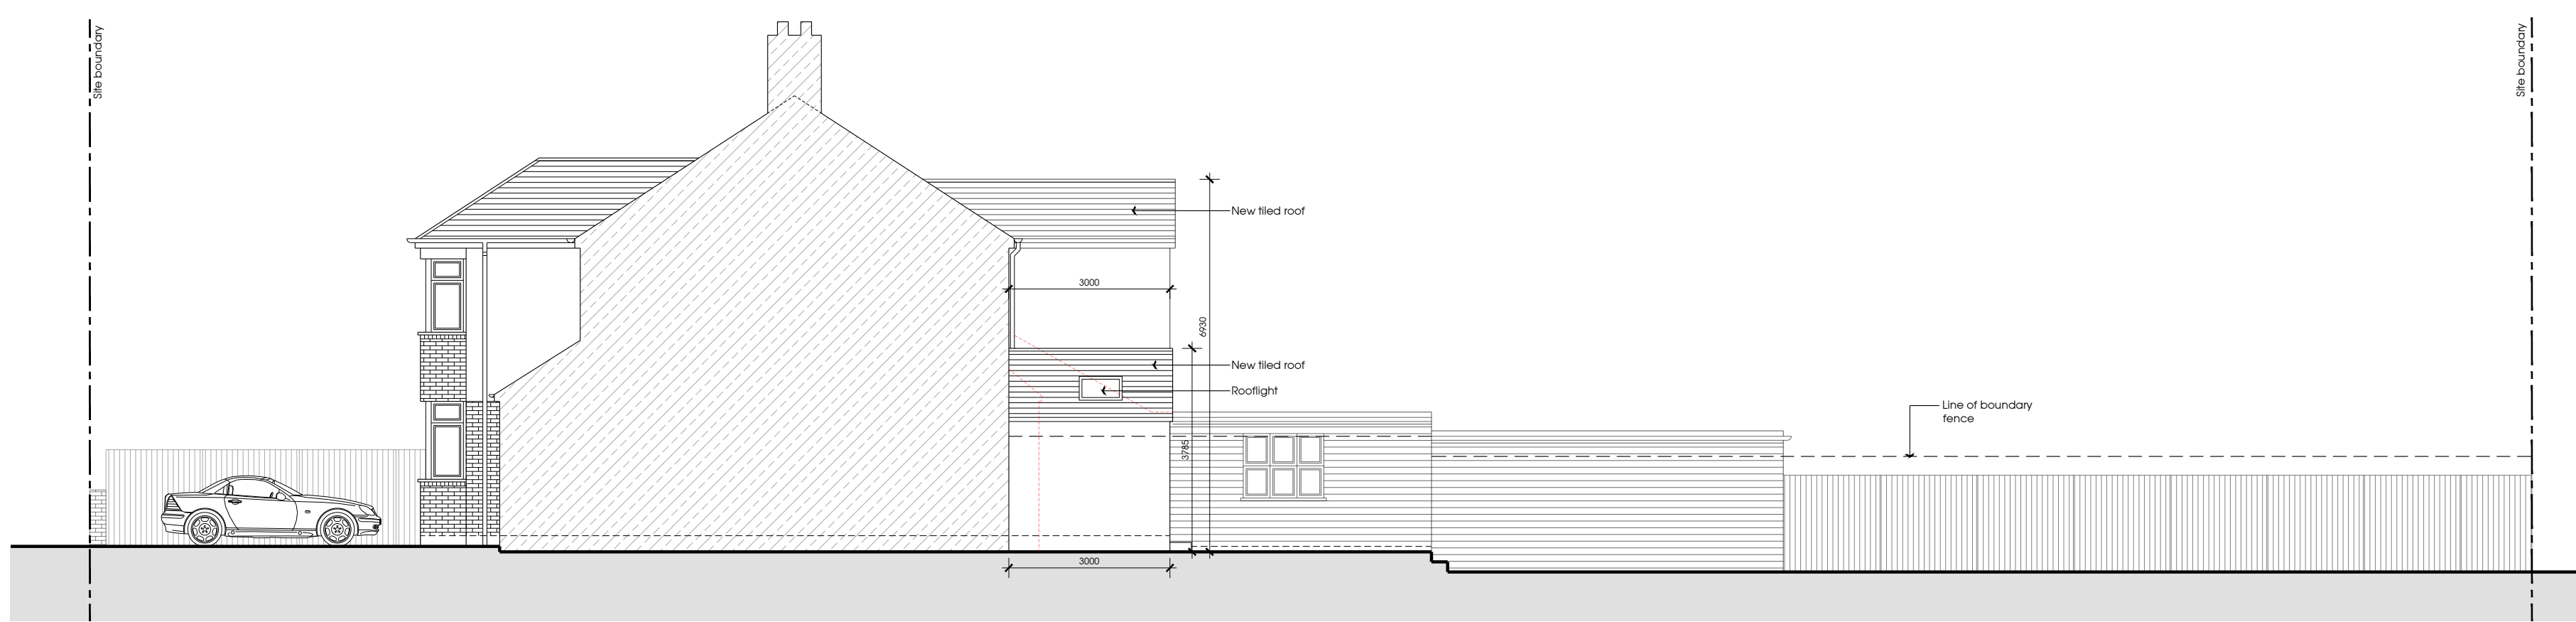

06 PROPOSED FLANK ELEVATION  
1 : 100

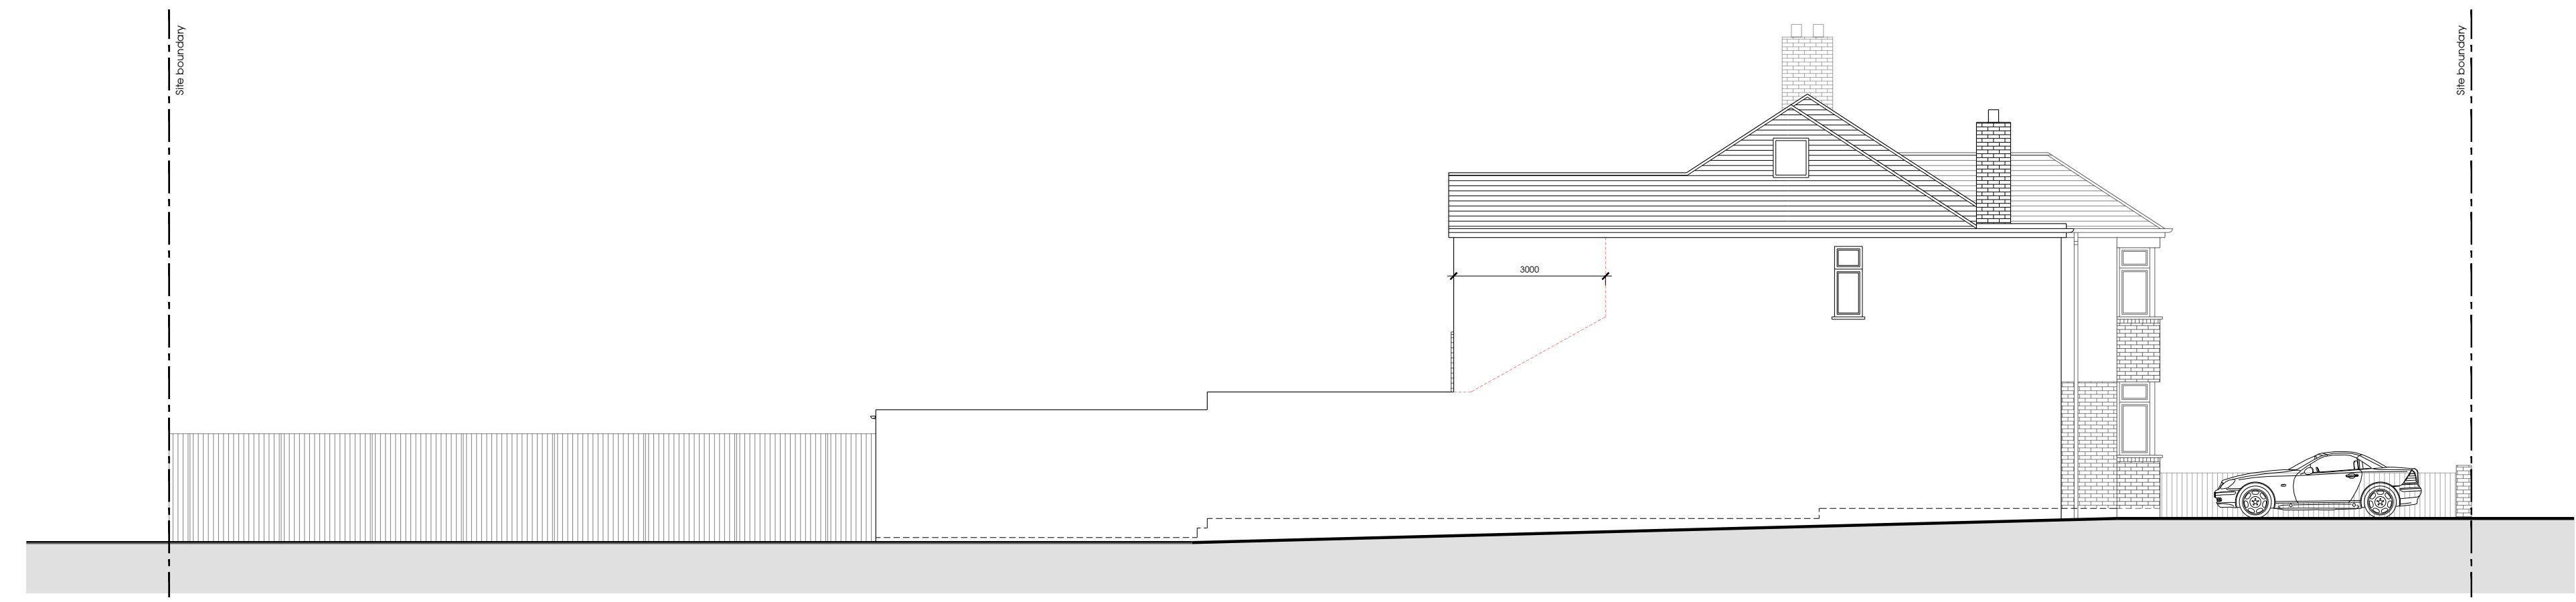

07 PROPOSED FLANK ELEVATION  
1 : 100

REV.	DATE	DESCRIPTION

CLIENT:  
MR KETAN PATEL

PROJECT:  
1 SCUTARI ROAD  
LONDON  
SE22 0NN

TITLE:  
PROPOSED GROUND & FIRST FLOOR, ROOF PLANS  
AND ELEVATIONS

SCALED:  
1:100 @ A1

DATE:  
MARCH 2024

DRAWN: KM	CHECKED:	AUTHORISED: SP
--------------	----------	-------------------

DRAWING No: RSD2536 - 200	REVISION:
------------------------------	-----------

ISSUE:  
**PLANNING**