

Revision Schedule		
Revision	Date	Description




1 Existing Ground Floor Plan
1: 100


Existing GIA = 387.1m²



2 Existing First Floor Plan
1: 100

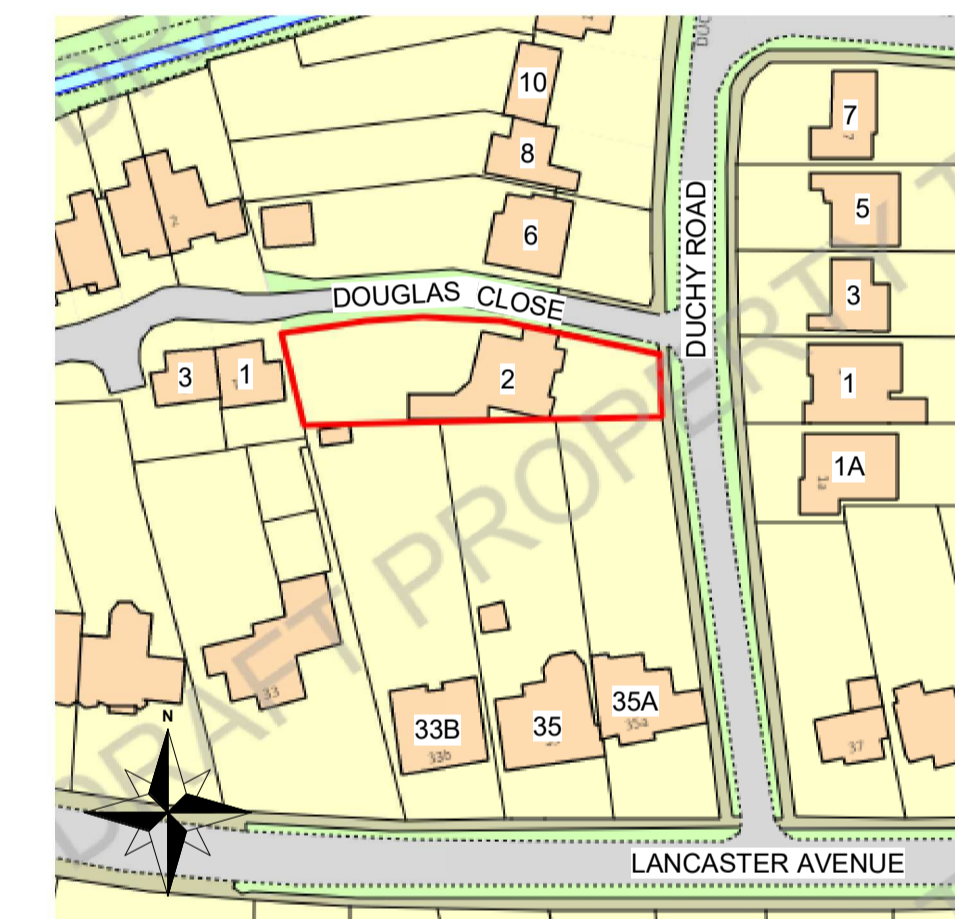

3 Location Plan
1: 1250

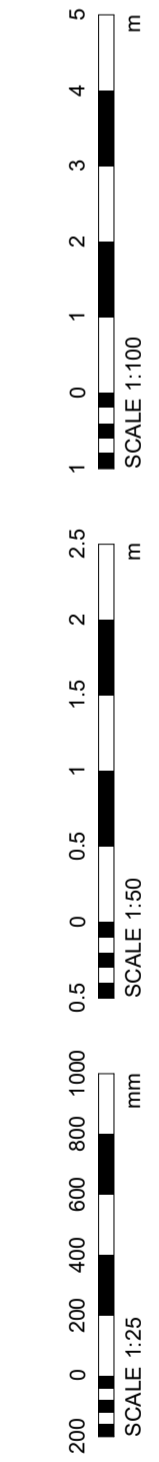


Project Address	2 Duchy Road, EN4 0HX
Sheet Title	Existing Floor Plans 1
Sheet Number	A101
Paper Size	A1
Revision	
Issue Date	01/04/2023


Revision Schedule		
Revision	Date	Description




1 Existing Loft Floor Plan
1: 100

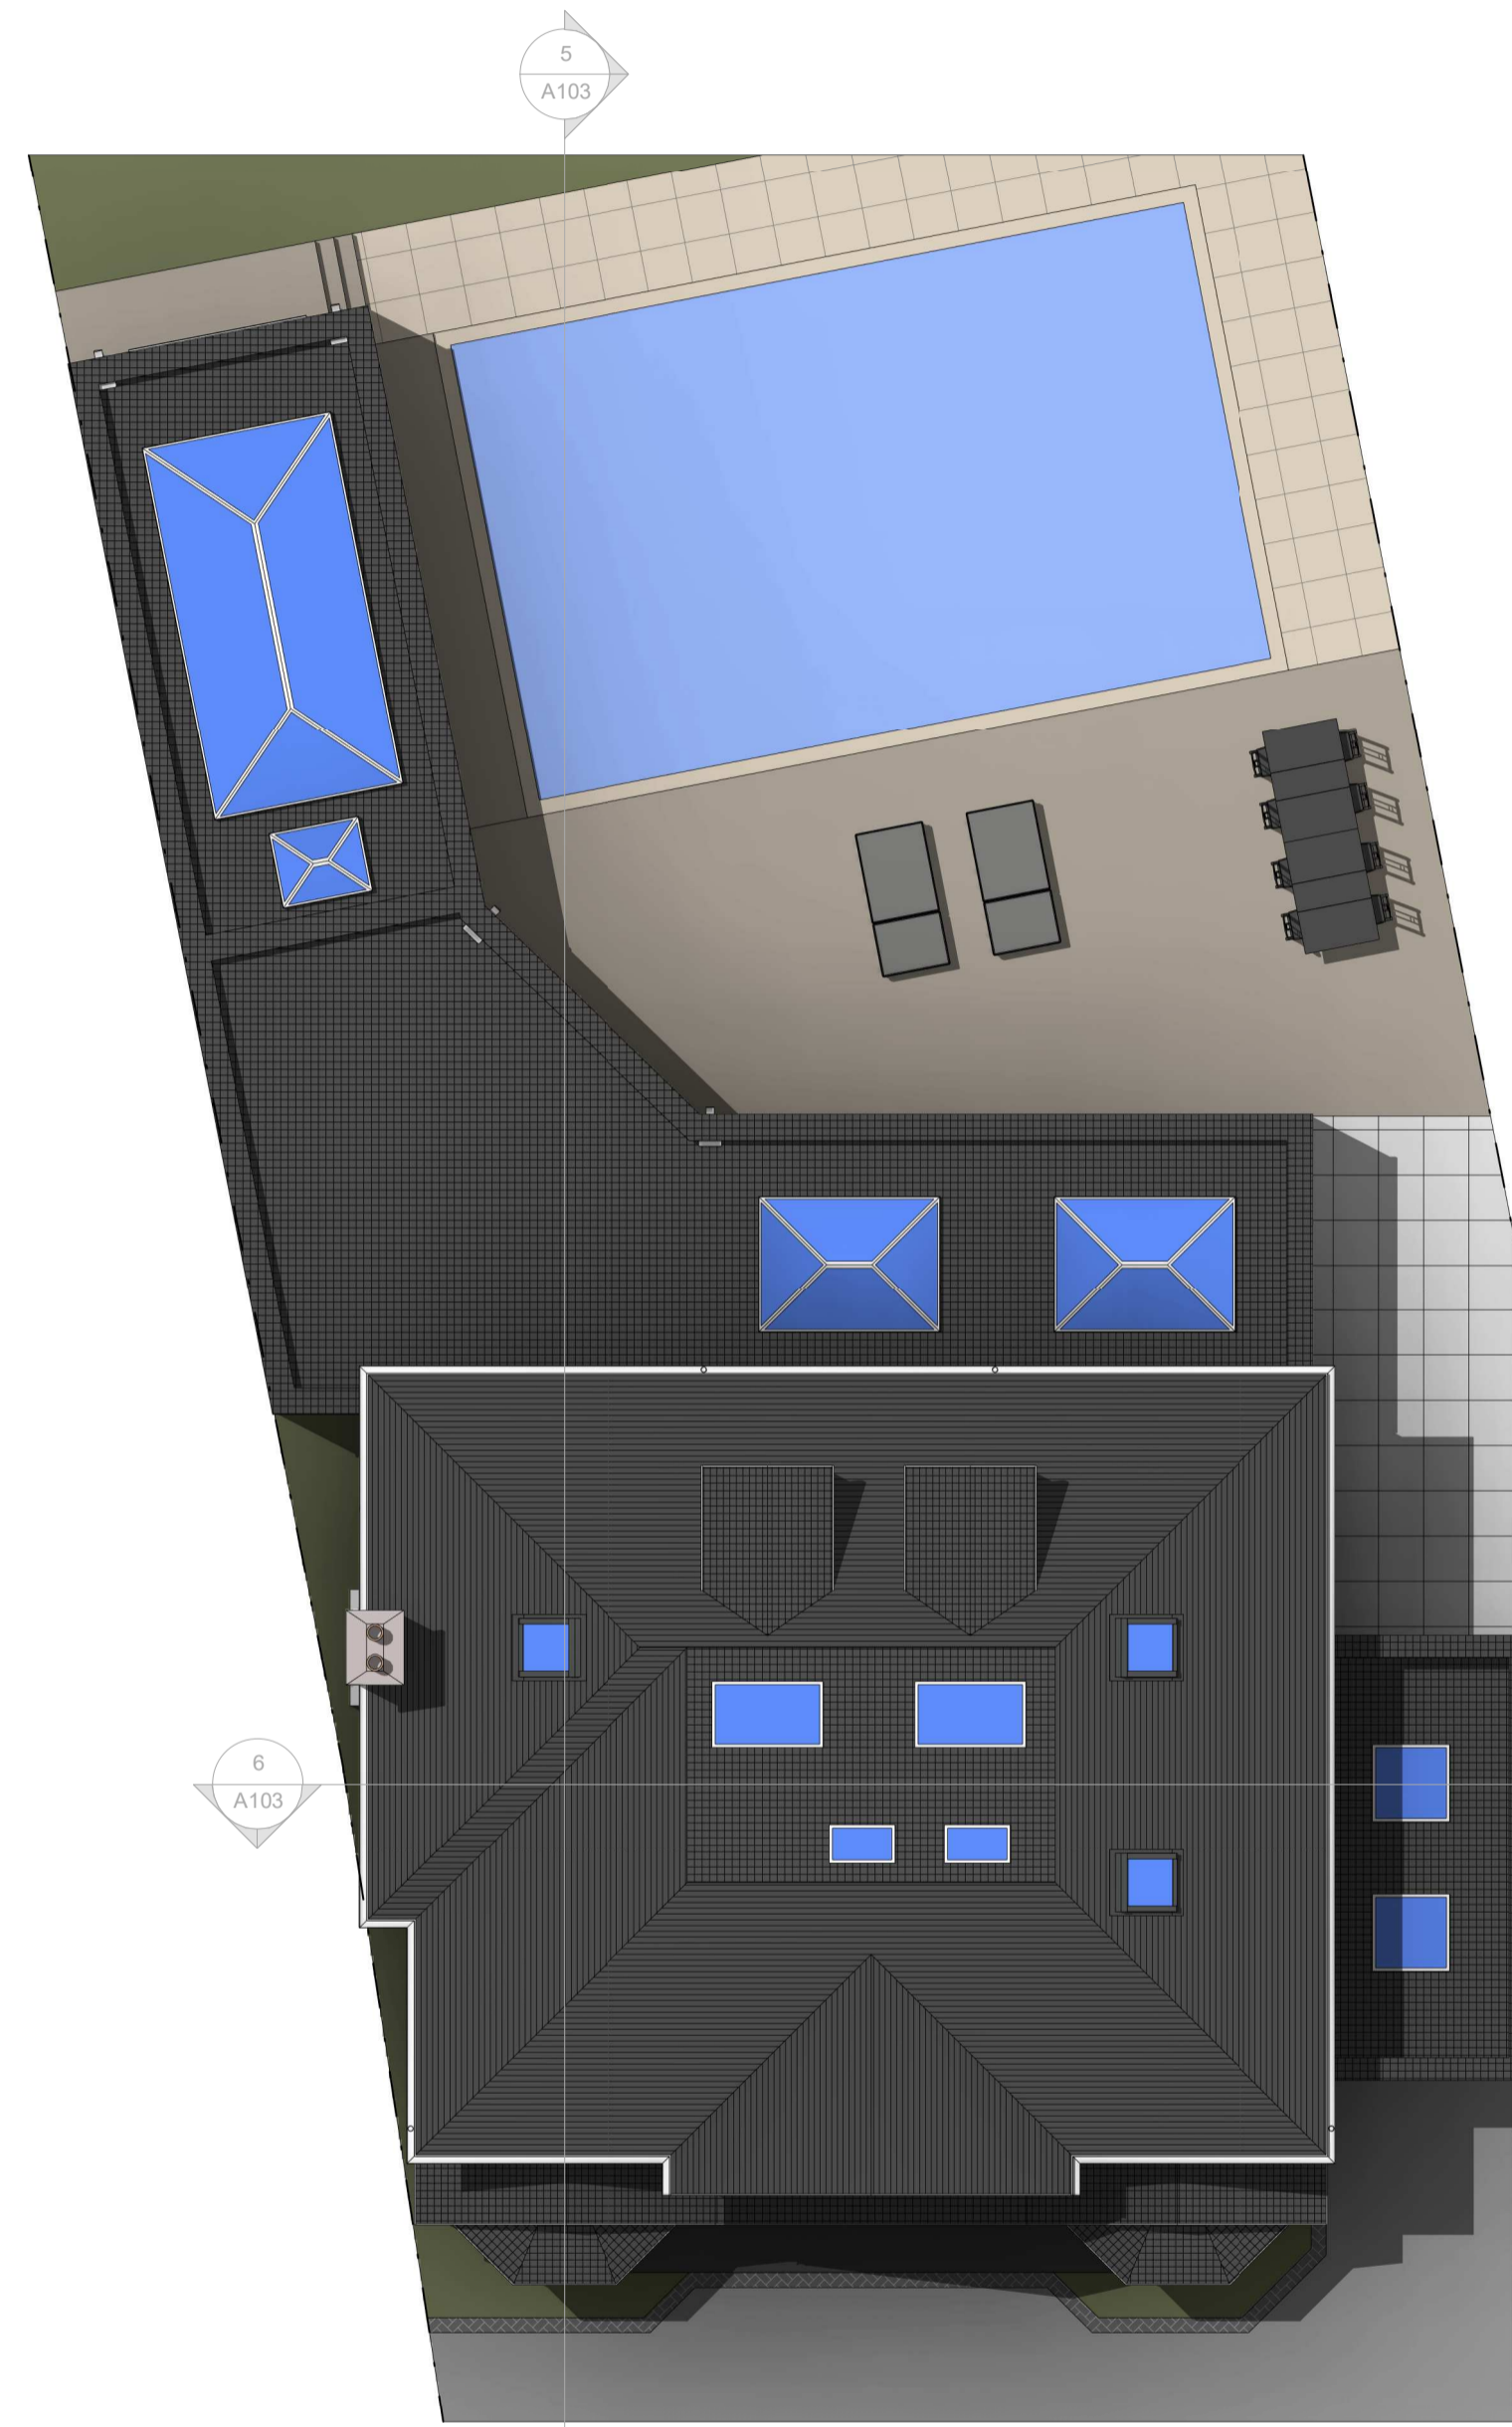

2 Existing Roof Plan
1: 100

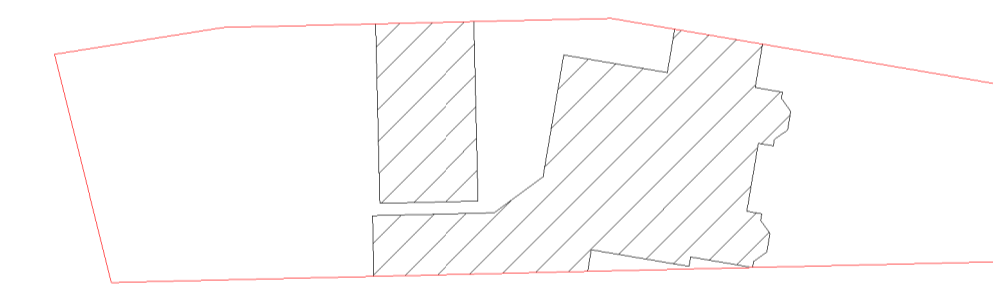

3 Existing Block Plan
1: 500

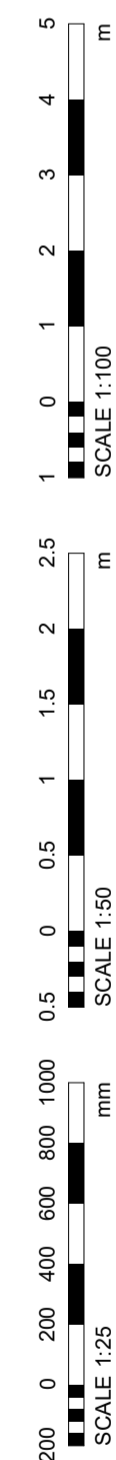

Project Address	2 Duchy Road, EN4 0HX
Sheet Title	Existing Floor Plans 2
Sheet Number	A102
Paper Size	A1
Revision	
Issue Date	01/04/2023



E: info@myadl.co.uk www.myadl.co.uk
T: 07939 666 006

Contractor to check all dimensions, drain runs and general conditions on site before commencing work. Any discrepancies to be notified to ADL before continuing work. All works to be carried out in accordance with Building Regulations, British Standards, Code of Practice, CDM Regulations and Local Authority requirements. The building owner must obtain formal agreement under the Party Wall Act 1996.


Revision Schedule		
Revision	Date	Description



1 Existing Front Elevation
1 : 100



2 Existing Left Side Elevation
1 : 100

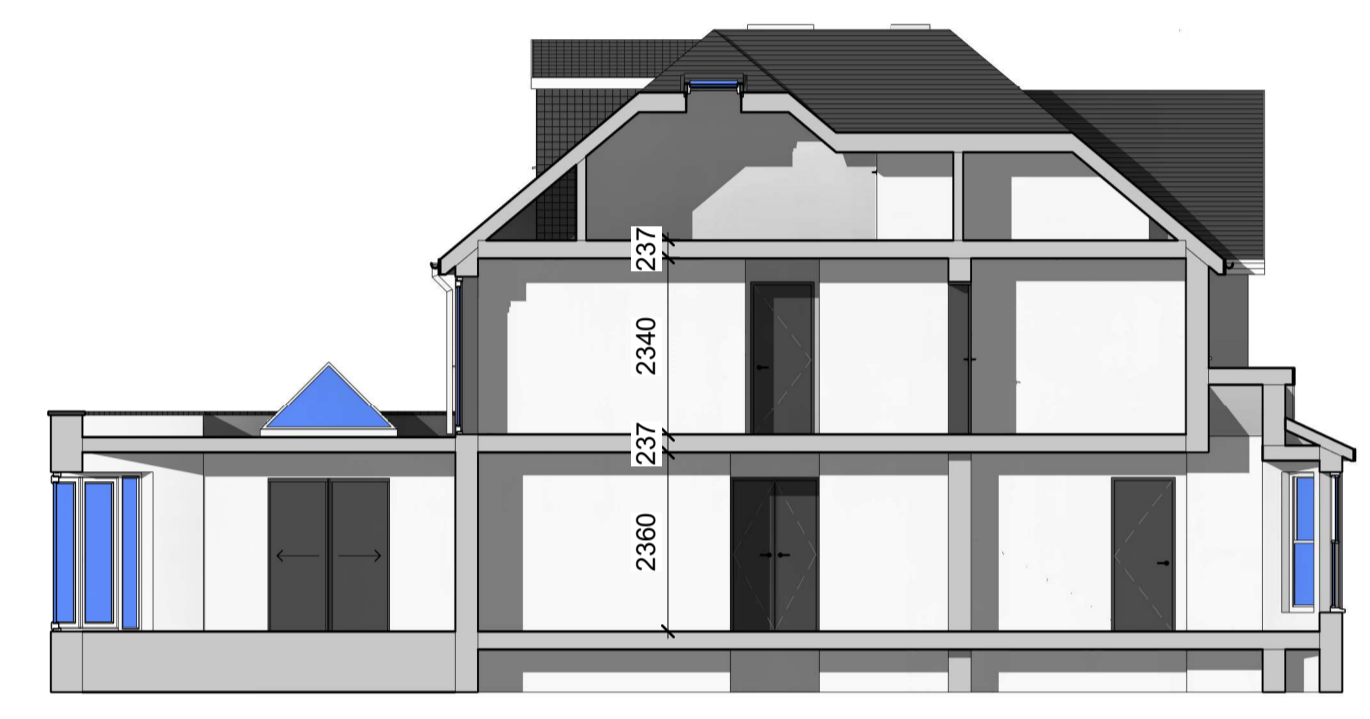


5 Existing Section 1
1 : 100




3 Existing Rear Elevation
1 : 100



6 Existing Section 2
1 : 100

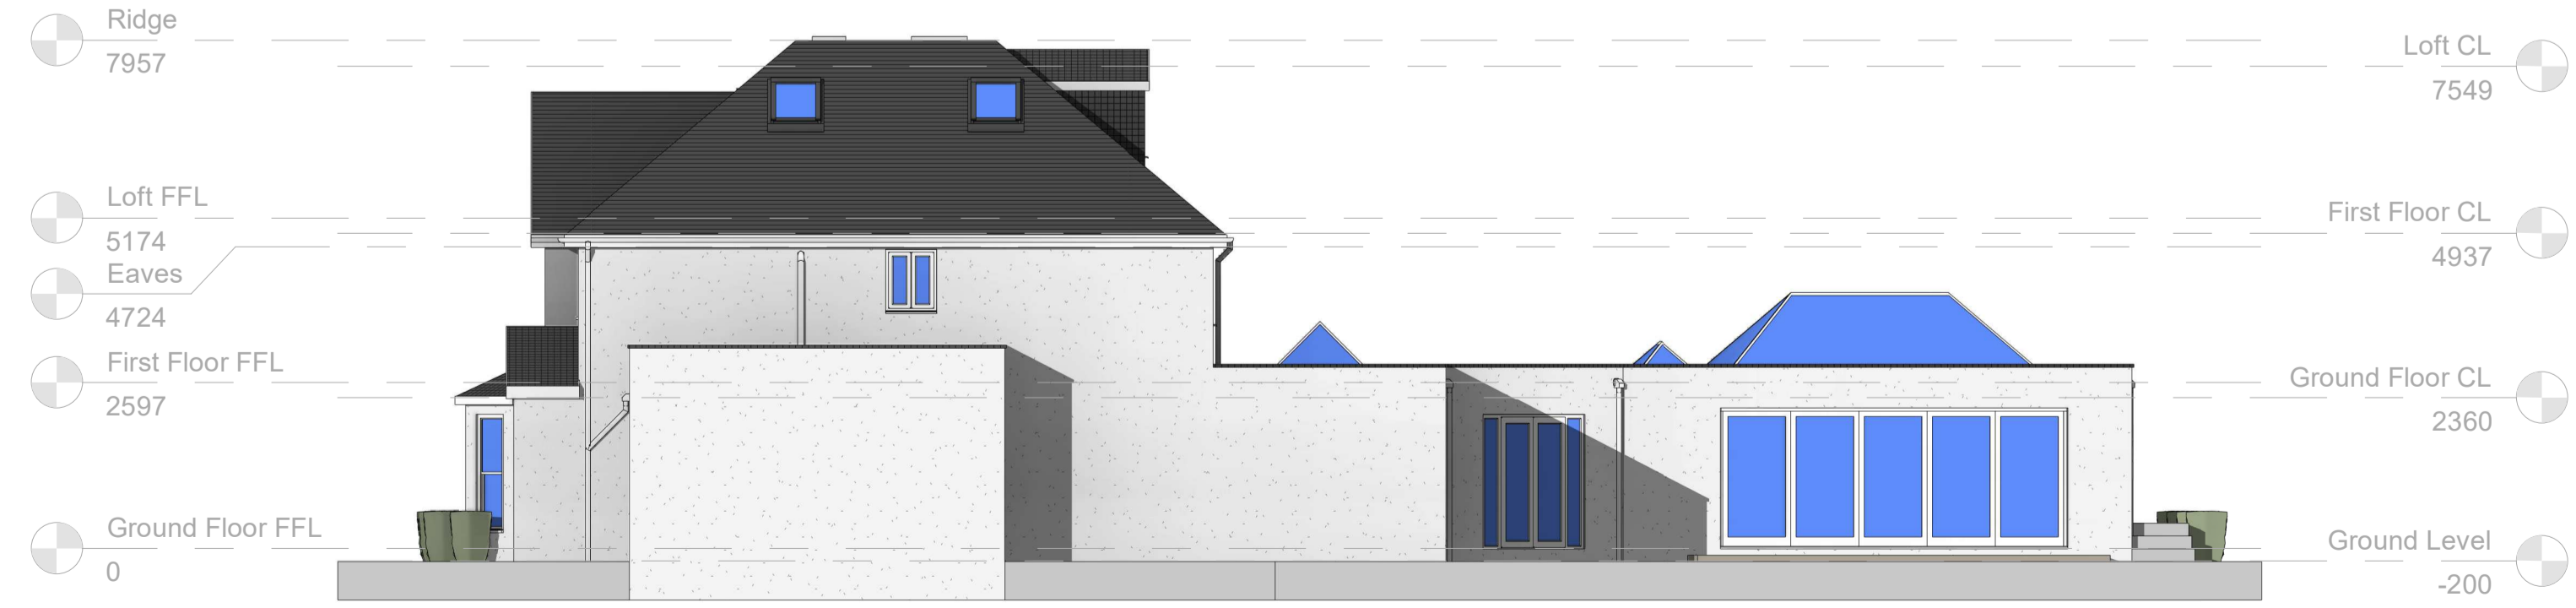

4 Existing Right Side Elevation
1 : 100

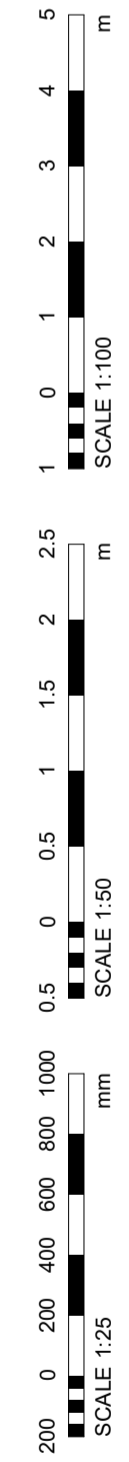

Architectural Design London Reg No: 0956814



Project Address	2 Duchy Road, EN4 0HX
Sheet Title	Existing Elevations and Sections
Sheet Number	A103
Paper Size	A1
Revision	
Issue Date	01/04/2023





E: info@myadl.co.uk www.myadl.co.uk
T: 07939 666 006


Contractor to check all dimensions, drain runs and general conditions on site before commencing work. Any discrepancies to be notified to ADL before continuing work. All works to be carried out in accordance with Building Regulations, British Standards, Code of Practice, CDM Regulations and Local Authority requirements. The building owner must obtain formal agreement under the Party Wall Act 1996.

Revision Schedule		
Revision	Date	Description

1 Existing 3D View 1

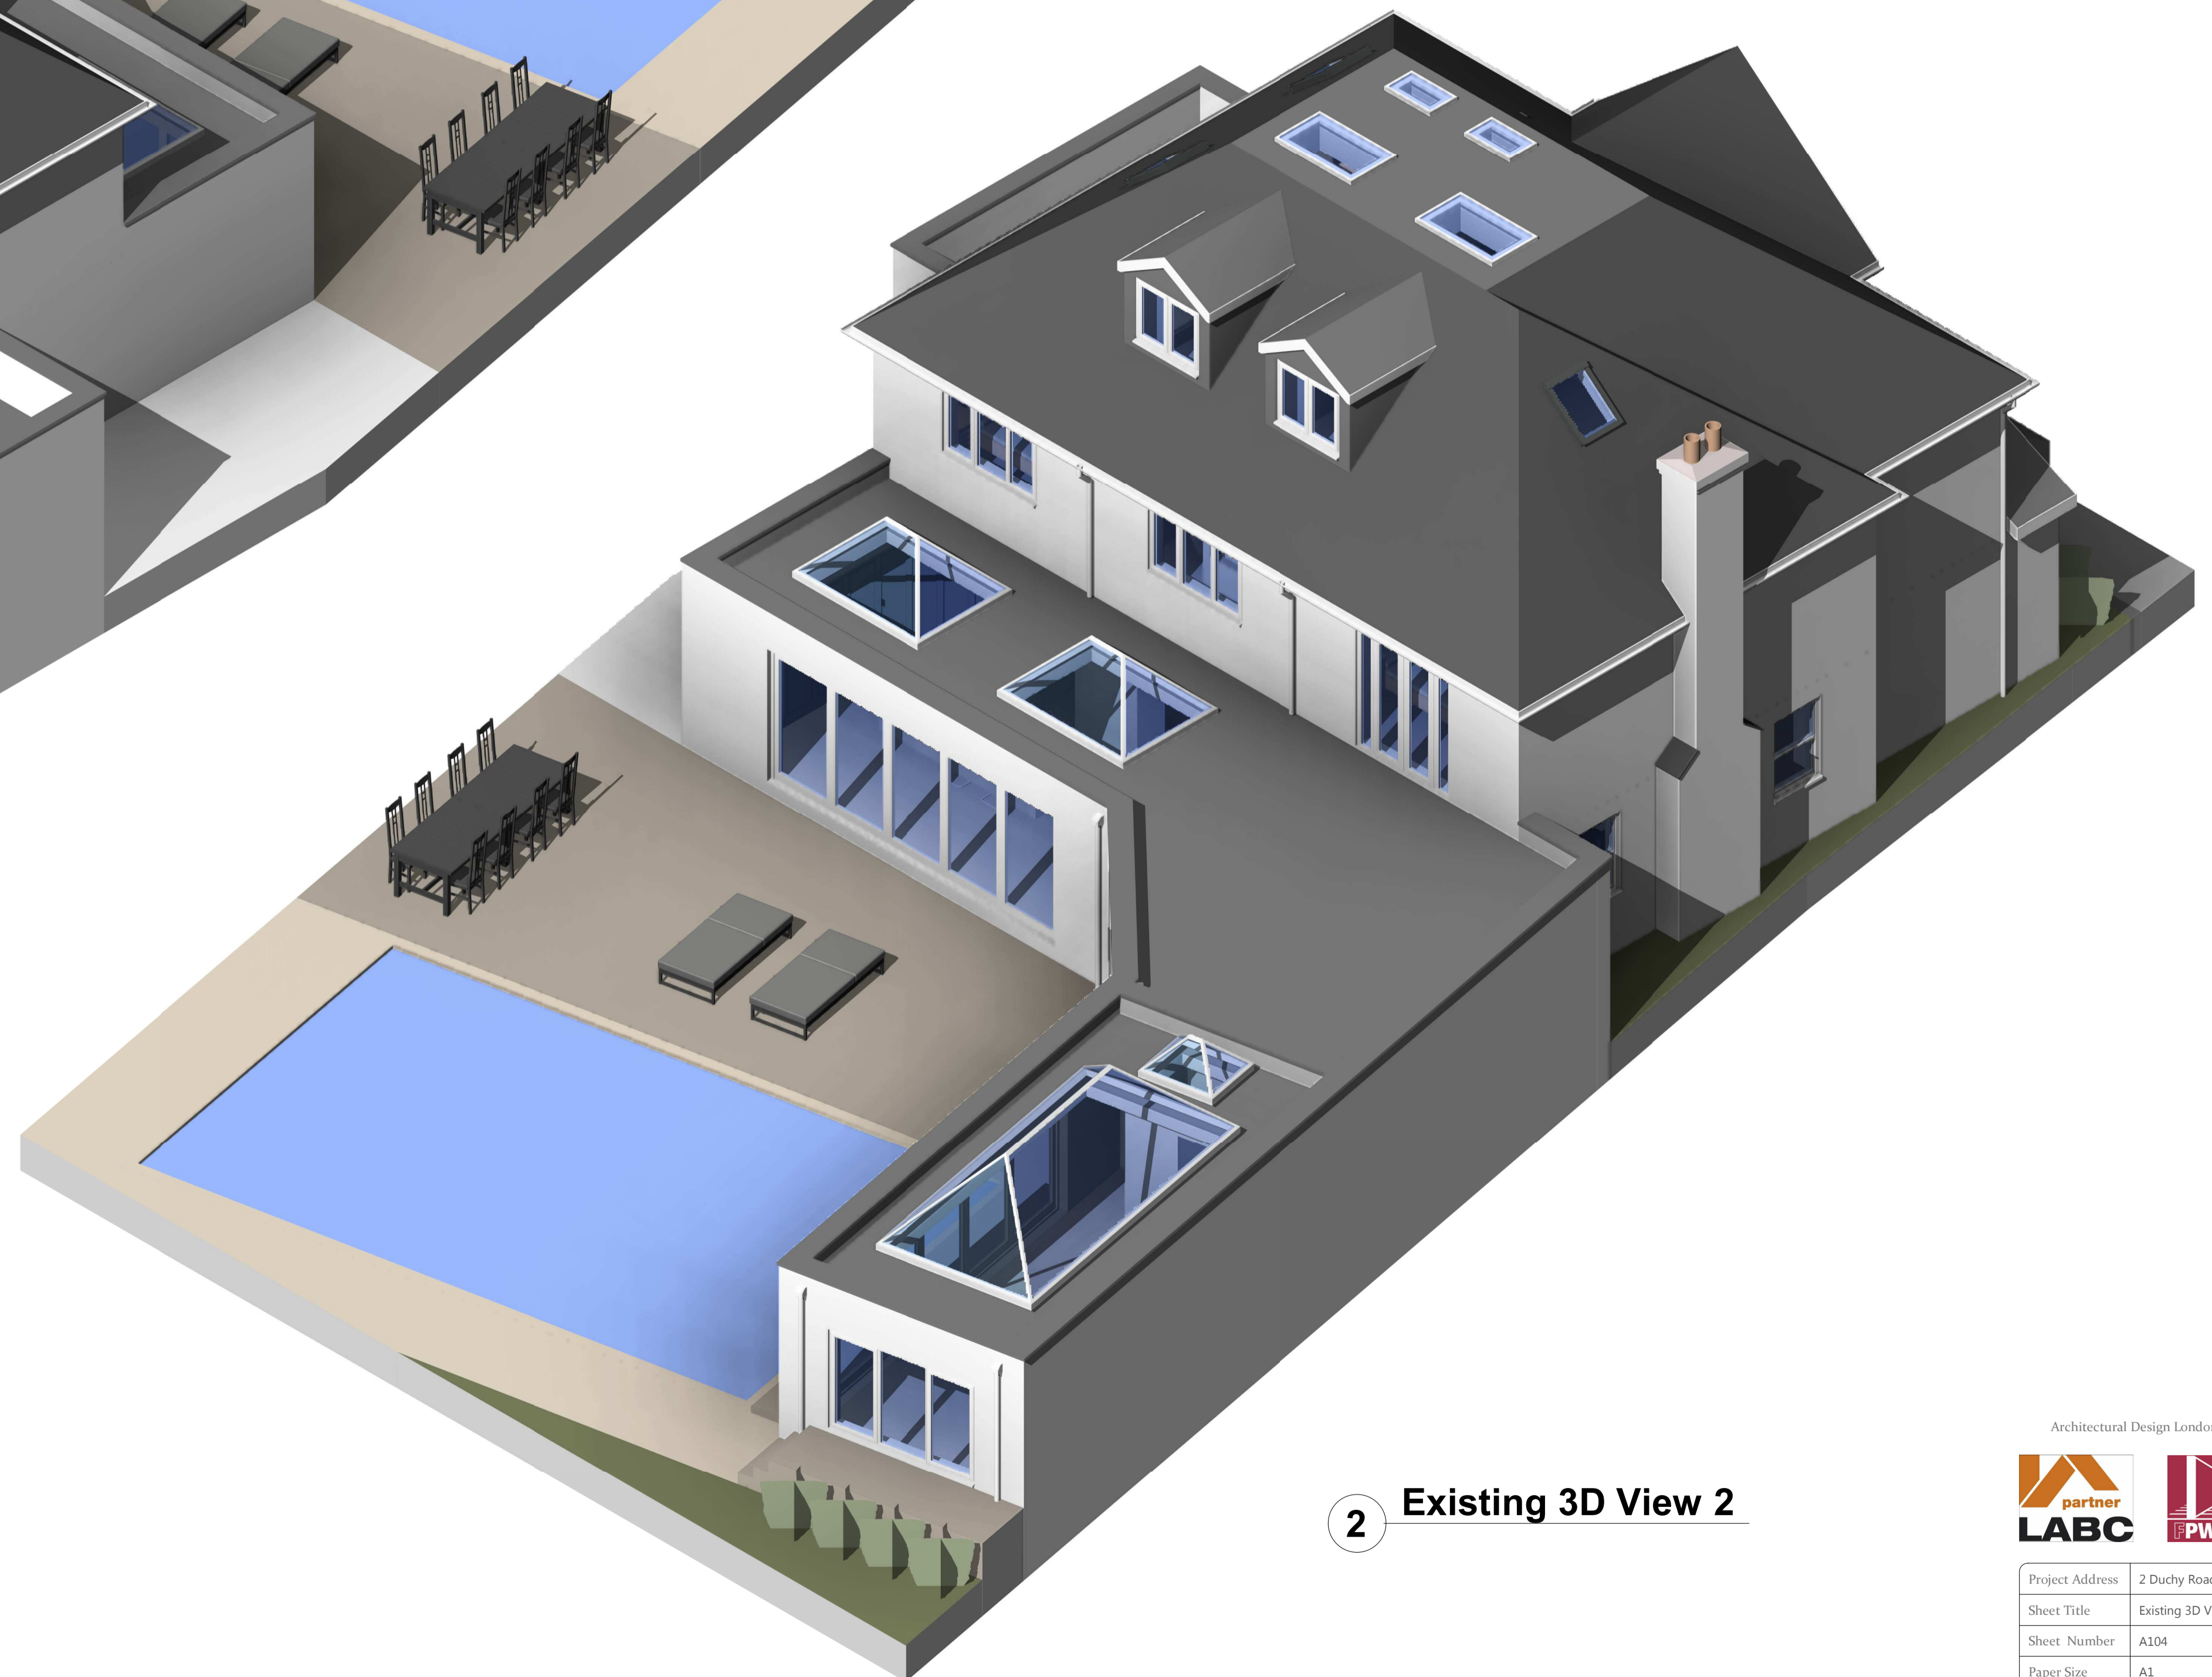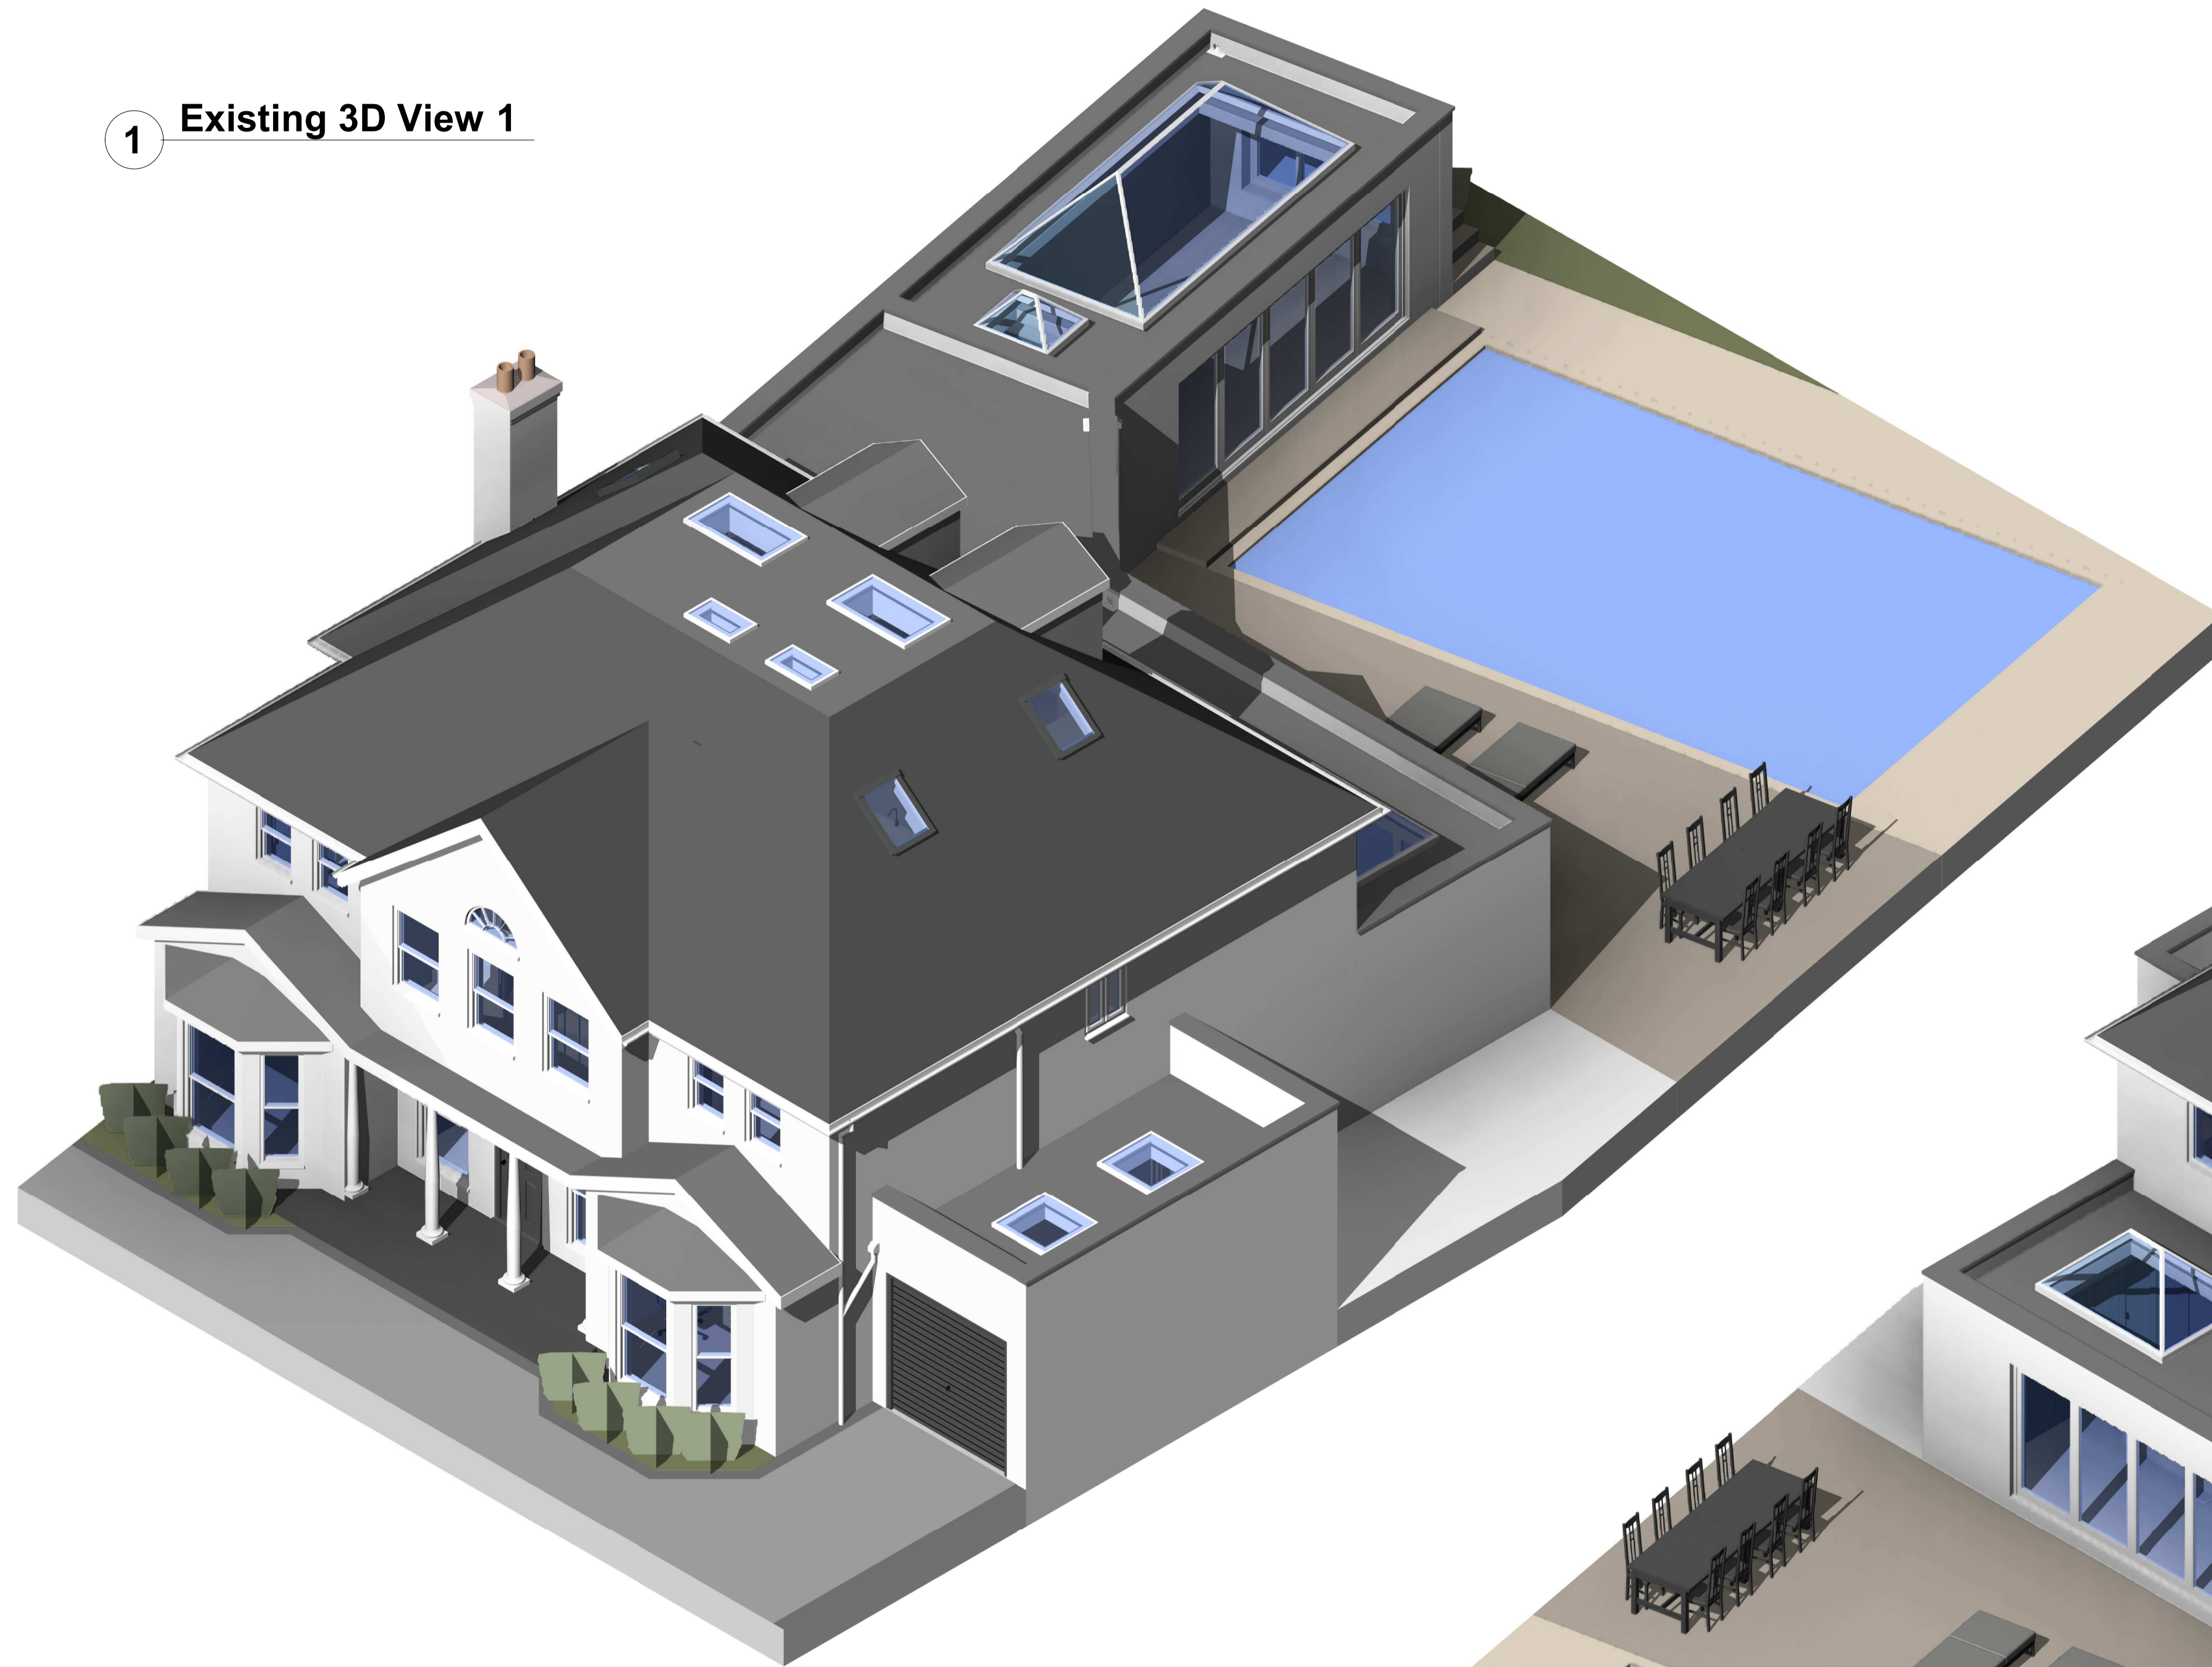

2 Existing 3D View 2

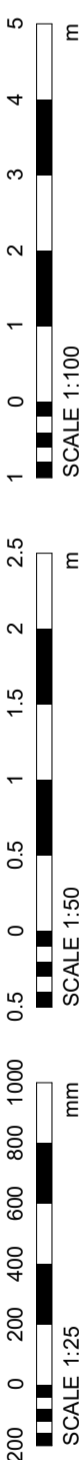


Architectural Design London Reg No: 0956814



Project Address	2 Duchy Road, EN4 0HX
Sheet Title	Existing 3D Views 1
Sheet Number	A104
Paper Size	A1
Revision	
Issue Date	01/04/2023

1 Existing 3D View 3

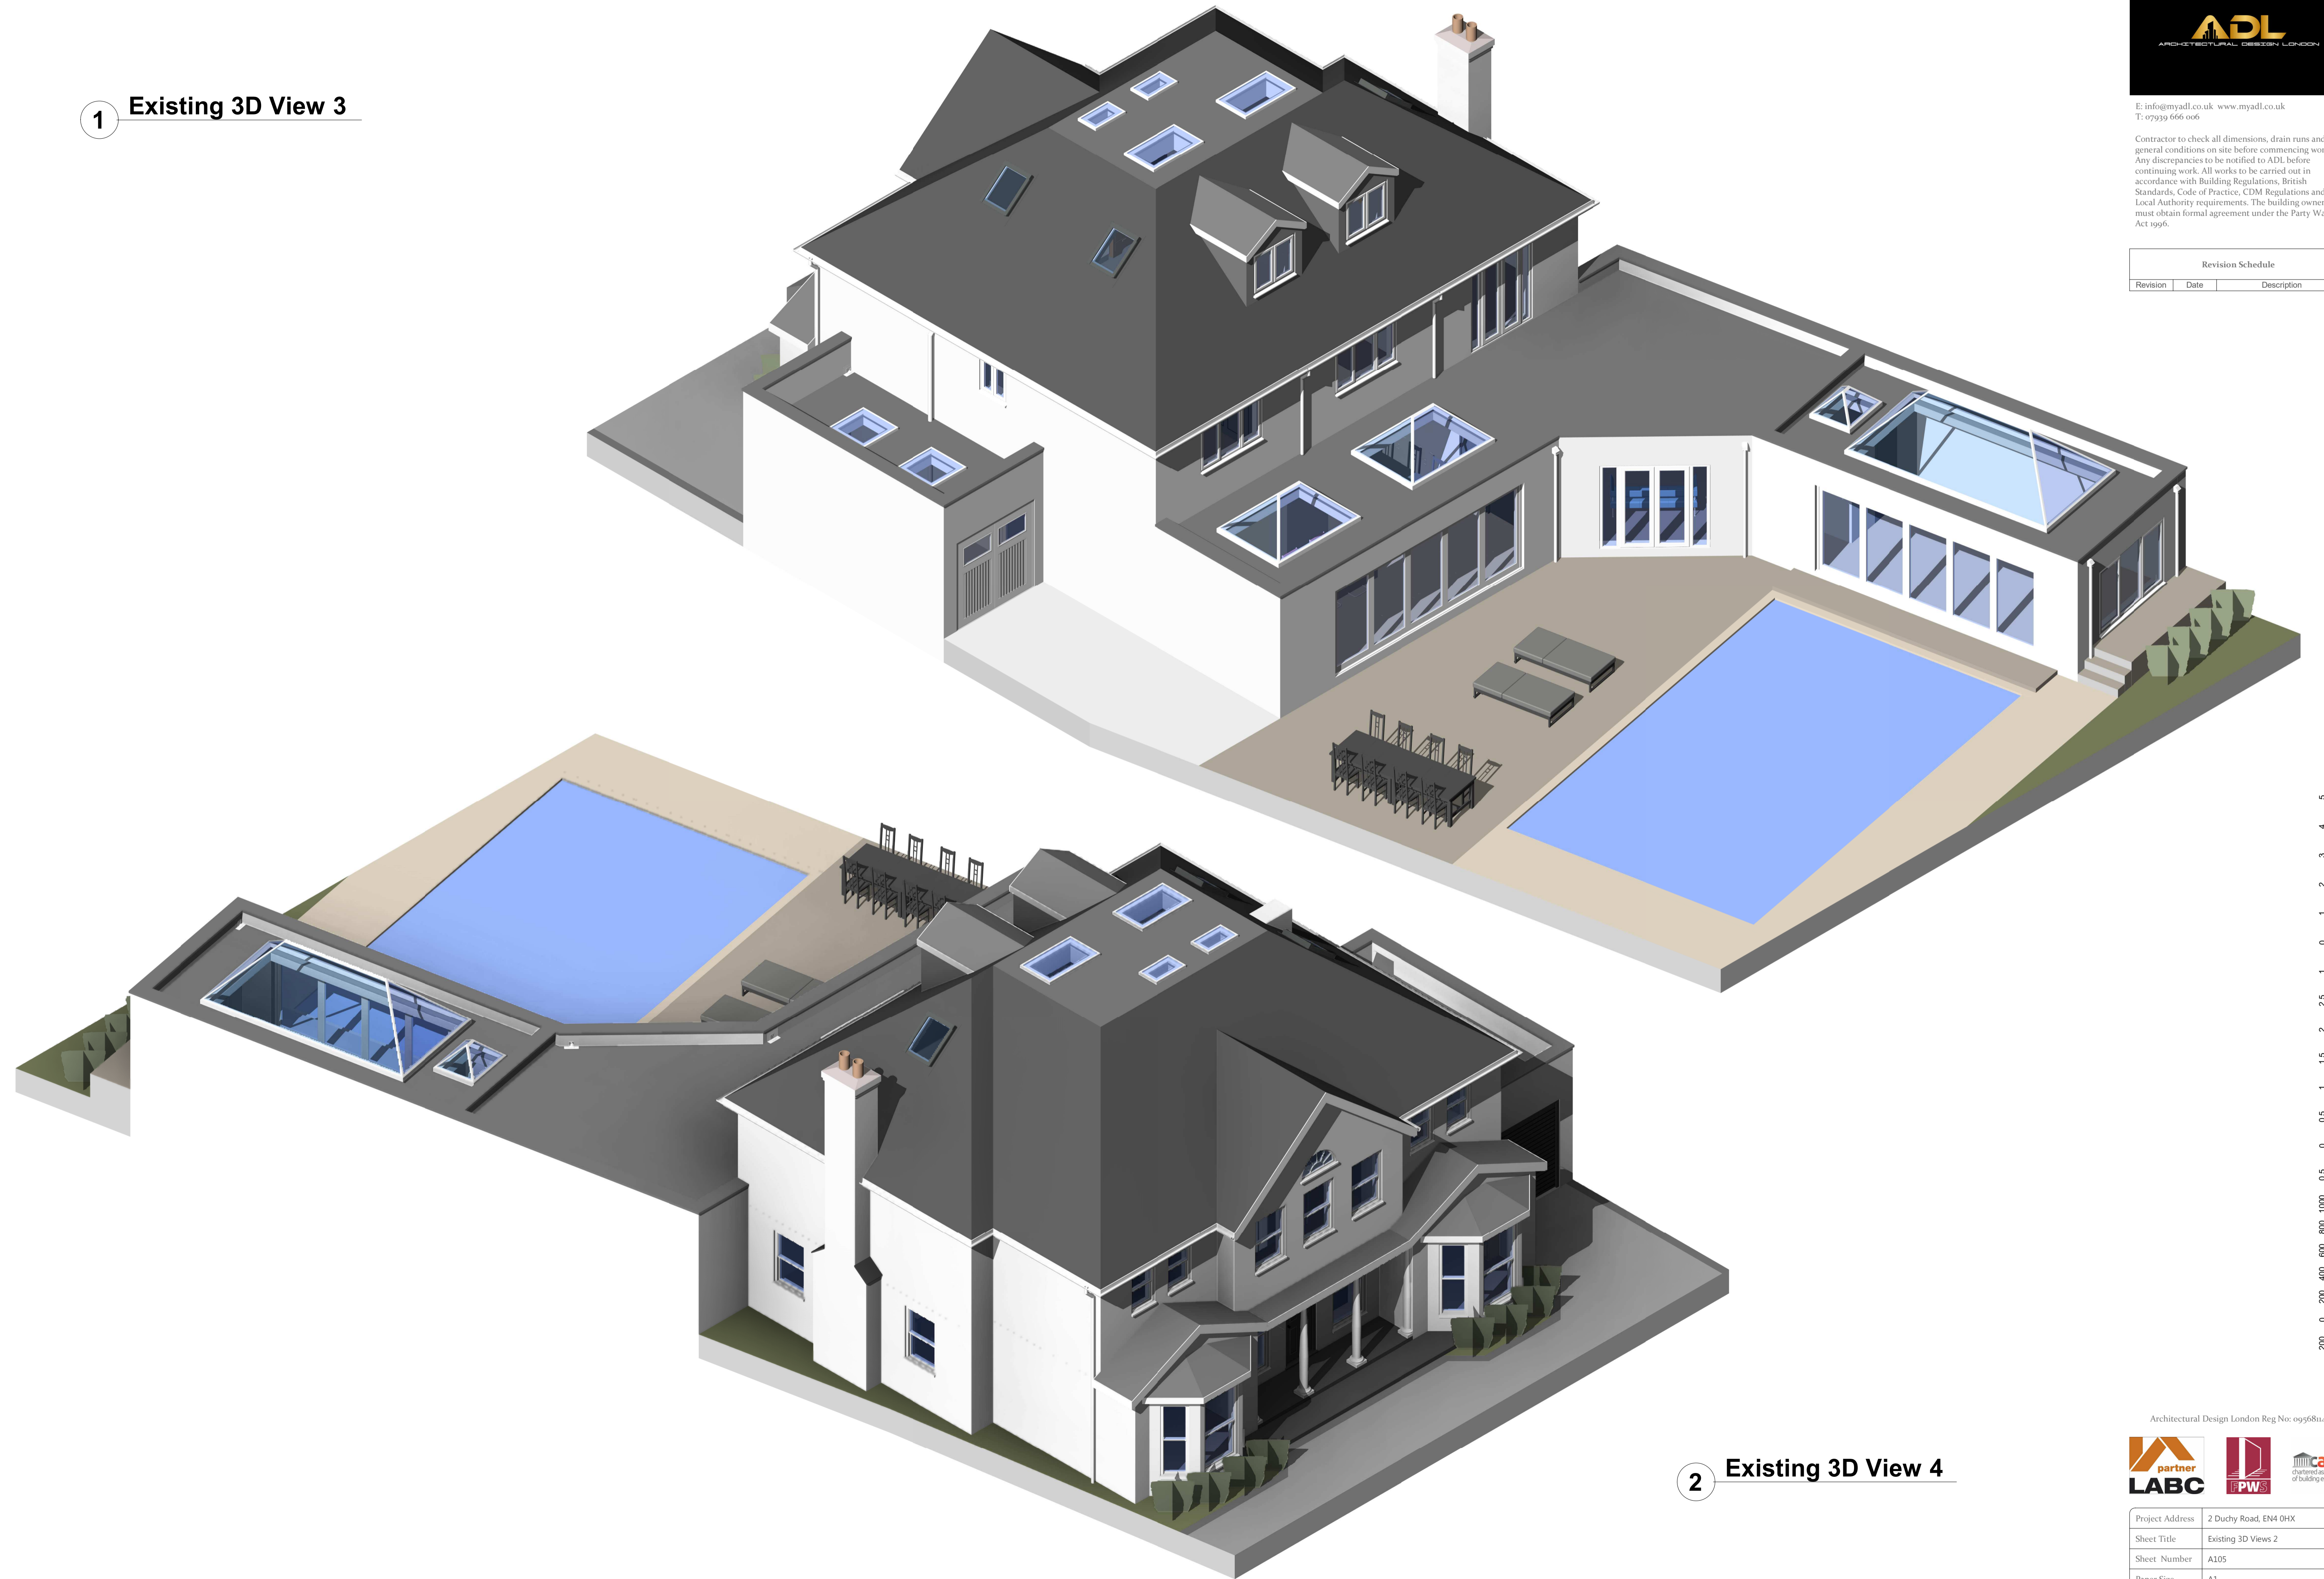

2 Existing 3D View 4



E: info@myadl.co.uk www.myadl.co.uk
T: 07939 666 006

Contractor to check all dimensions, drain runs and general conditions on site before commencing work. Any discrepancies to be notified to ADL before continuing work. All works to be carried out in accordance with Building Regulations, British Standards, Code of Practice, CDM Regulations and Local Authority requirements. The building owner must obtain formal agreement under the Party Wall Act 1996.

Revision Schedule		
Revision	Date	Description



Architectural Design London Reg No: 0956814



Project Address	2 Duchy Road, EN4 0HX
Sheet Title	Existing 3D Views 2
Sheet Number	A105
Paper Size	A1
Revision	
Issue Date	01/04/2023