


EXISTING GROUND FLOOR PLAN

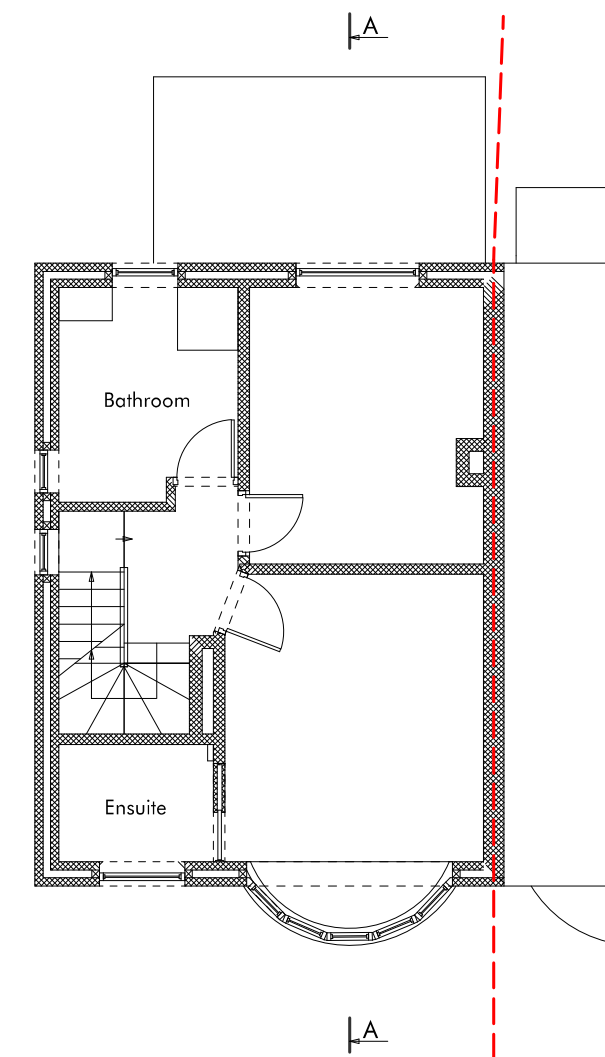


EXISTING FIRST FLOOR PLAN

All dimensions are approximate and to be checked on site. The exact room dimensions may vary depending on the chosen wall finish and construction method. Do not scale from this drawing. The drawings are prepared without the benefit of the topographical survey. Structural engineer to conduct site visit before structural calculations are prepared. This drawing must be read in conjunction with all other related documentation. Contractor is responsible for ensuring full compliance with the Building Regulations. Any discrepancies in the drawing to be reported to Ecclesall Design immediately. If in doubt, ask.


ECCLESALL DESIGN
 0114 3211 787
 www.ecclesall.design
 studio@ecclesall.design

Client: David Holdsworth and Rebecca Blanshard
 Project: 39 Whirlow Court Road Sheffield S11 9NS
 Drawn by: D. Pilka
 Date: February 2024

Drawing Title: Existing Floor Plans 1
 Page Size: A3
 Scale 1:100
 Drawing Number: 287-1
 Revision: -

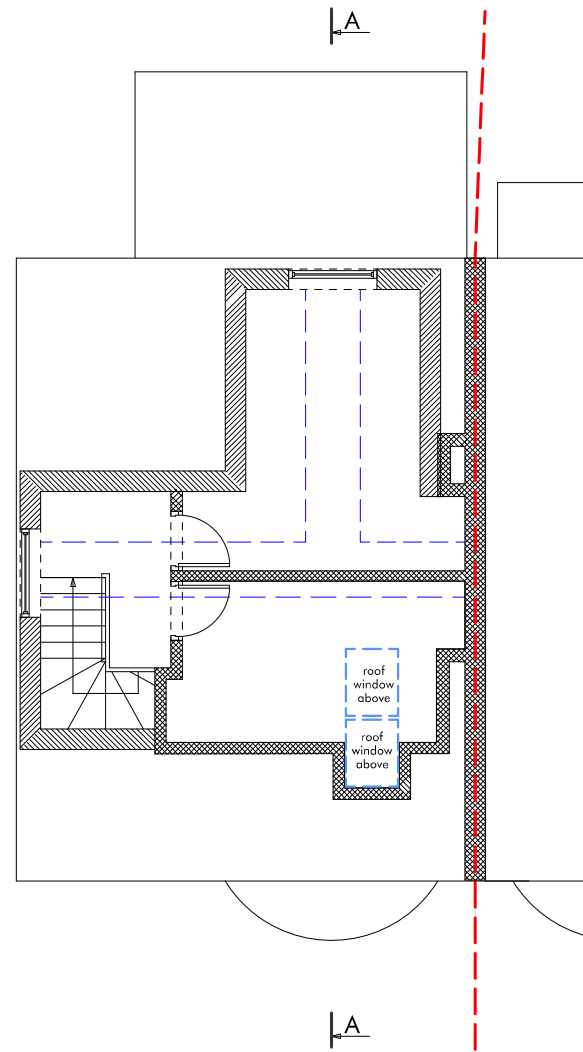

EXISTING ATTIC FLOOR PLAN

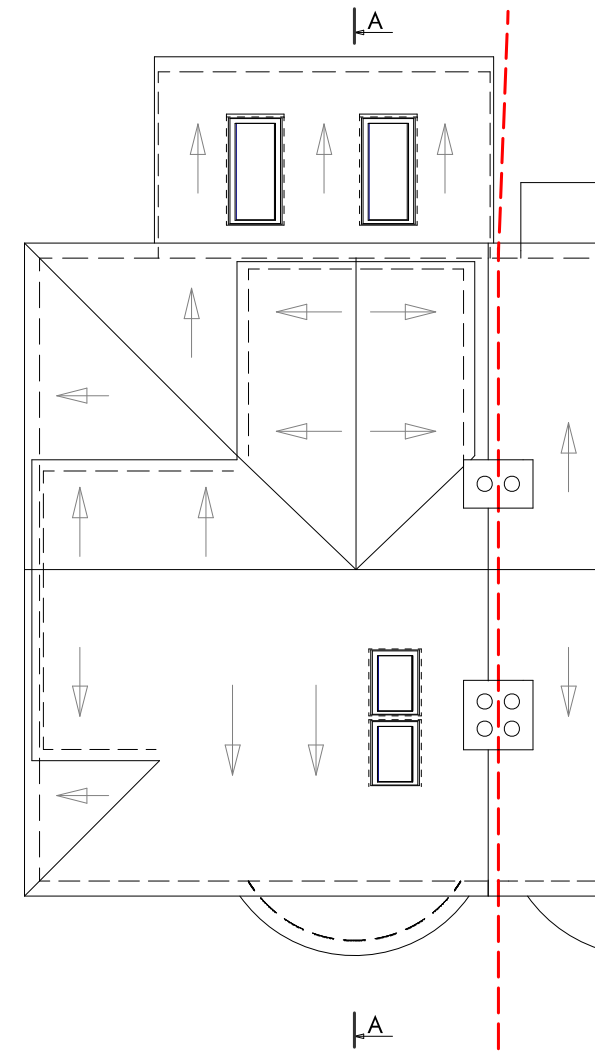


EXISTING ROOF PLAN

All dimensions are approximate and to be checked on site. The exact room dimensions may vary depending on the chosen wall finish and construction method. Do not scale from this drawing. The drawings are prepared without the benefit of the topographical survey. Structural engineer to conduct site visit before structural calculations are prepared. This drawing must be read in conjunction with all other related documentation. Contractor is responsible for ensuring full compliance with the Building Regulations. Any discrepancies in the drawing to be reported to Ecclesall Design immediately. If in doubt, ask.



Client: David Holdsworth and Rebecca Blanshard
Project: 39 Whirlow Court Road Sheffield S11 9NS
Drawn by: D. Pilka
Date: February 2024

Drawing Title: Existing Floor Plans 2
Page Size: A3
Scale 1:100
Drawing Number: 287-2
Revision: -

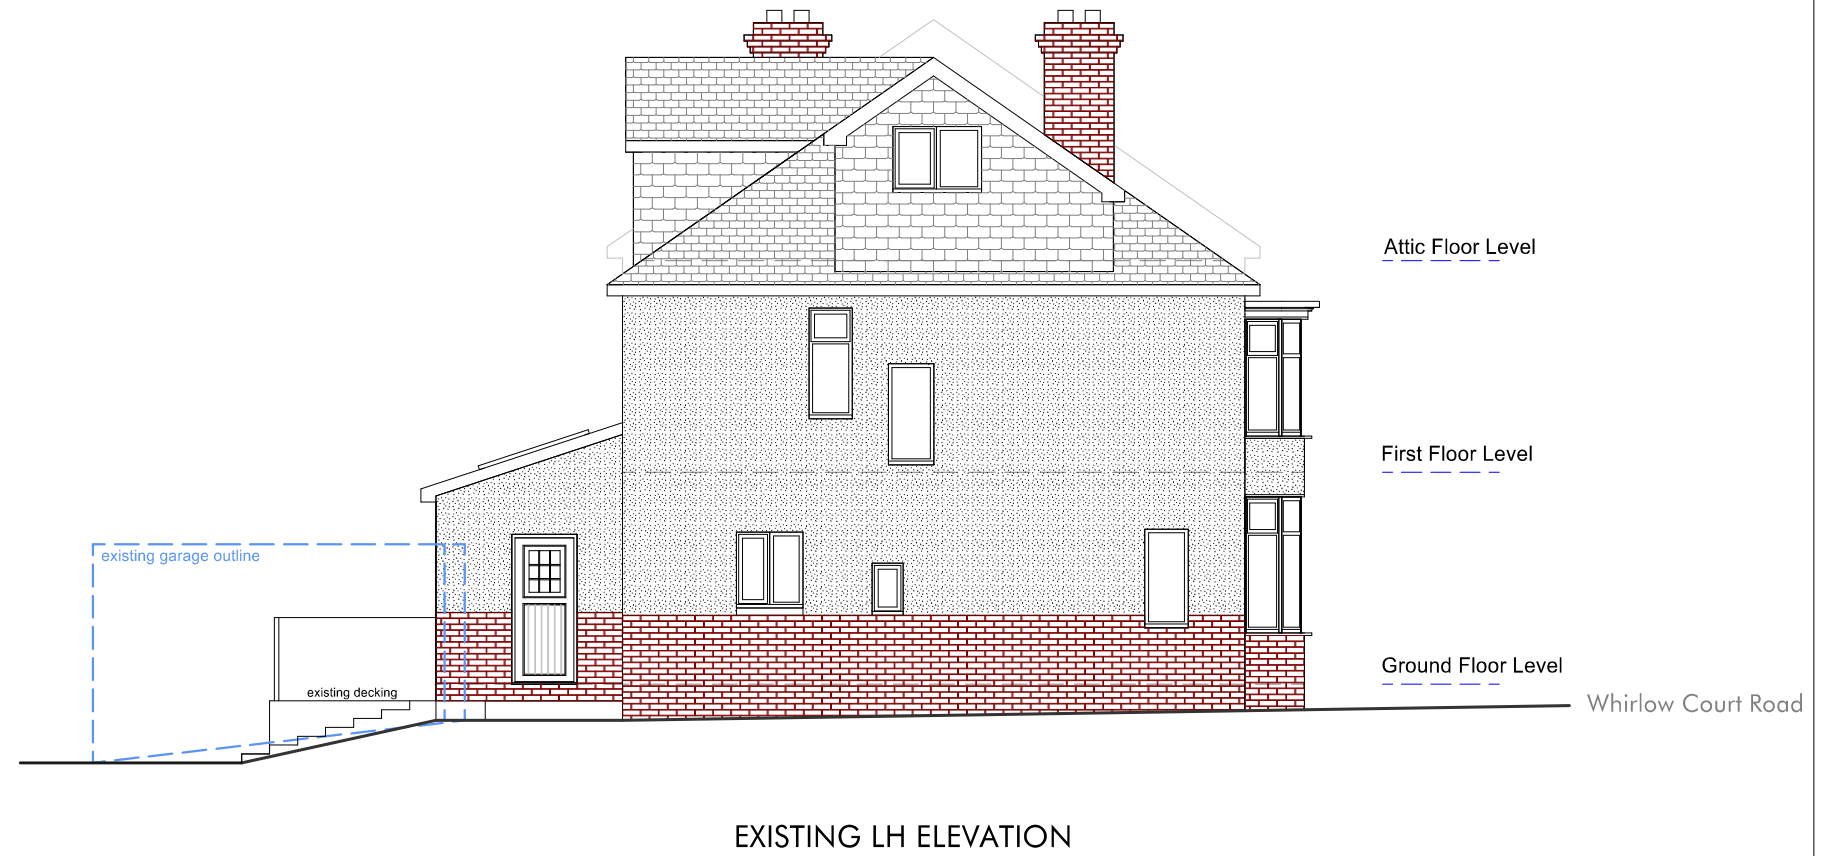


All dimensions are approximate and to be checked on site. The exact room dimensions may vary depending on the chosen wall finish and construction method. Do not scale from this drawing. The drawings are prepared without the benefit of the topographical survey. Structural engineer to conduct site visit before structural calculations are prepared. This drawing must be read in conjunction with all other related documentation. Contractor is responsible for ensuring full compliance with the Building Regulations. Any discrepancies in the drawing to be reported to Ecclesall Design immediately. If in doubt, ask.


ECCLESALL
DESIGN
0114 3211 787
www.ecclesall.design
studio@ecclesall.design

Client: David Holdsworth and Rebecca Blanshard
Project: 39 Whirlow Court Road Sheffield S11 9NS
Drawn by: D. Pilka
Date: February 2024


Drawing Title: Existing Elevations 1
Page Size: A3
Scale 1:100
Drawing Number: 287-3
Revision: -

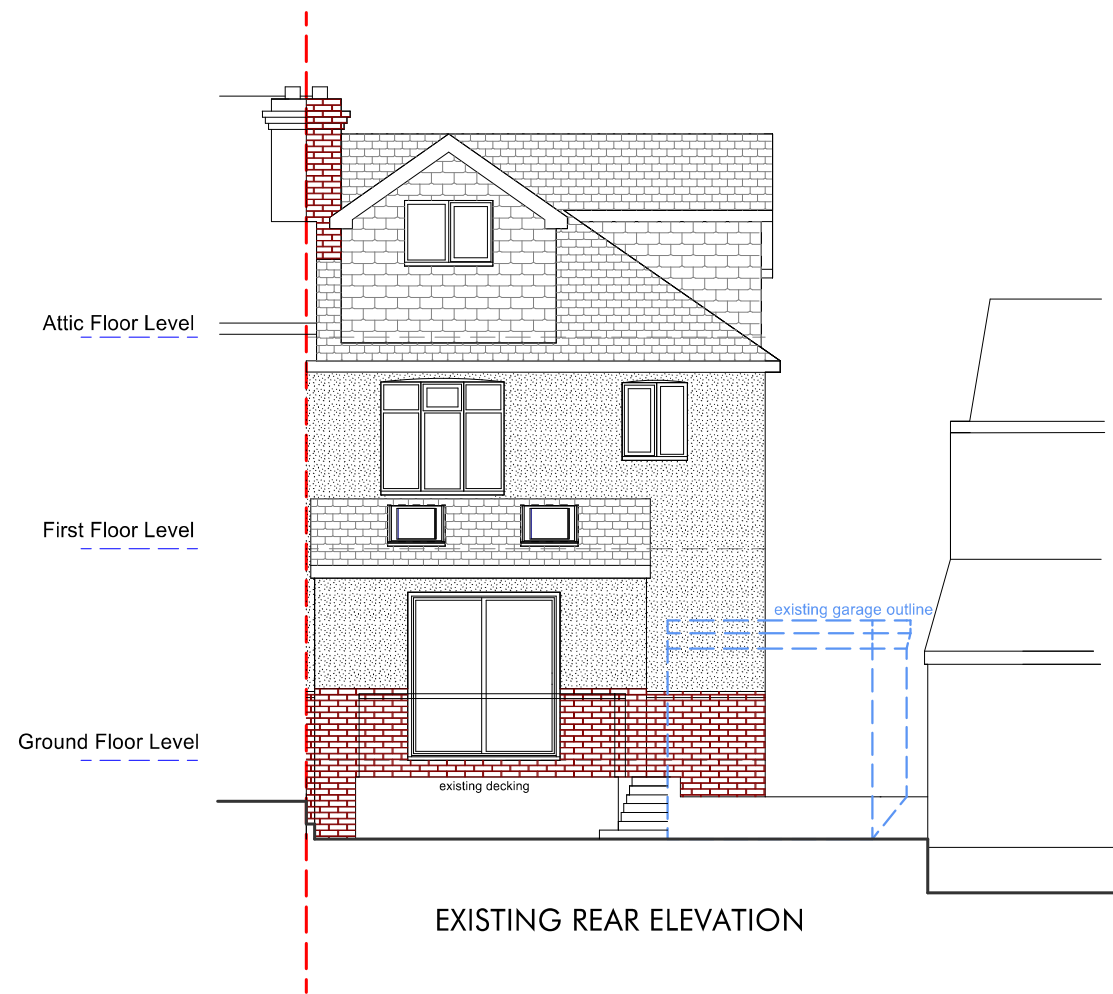

EXISTING REAR ELEVATION

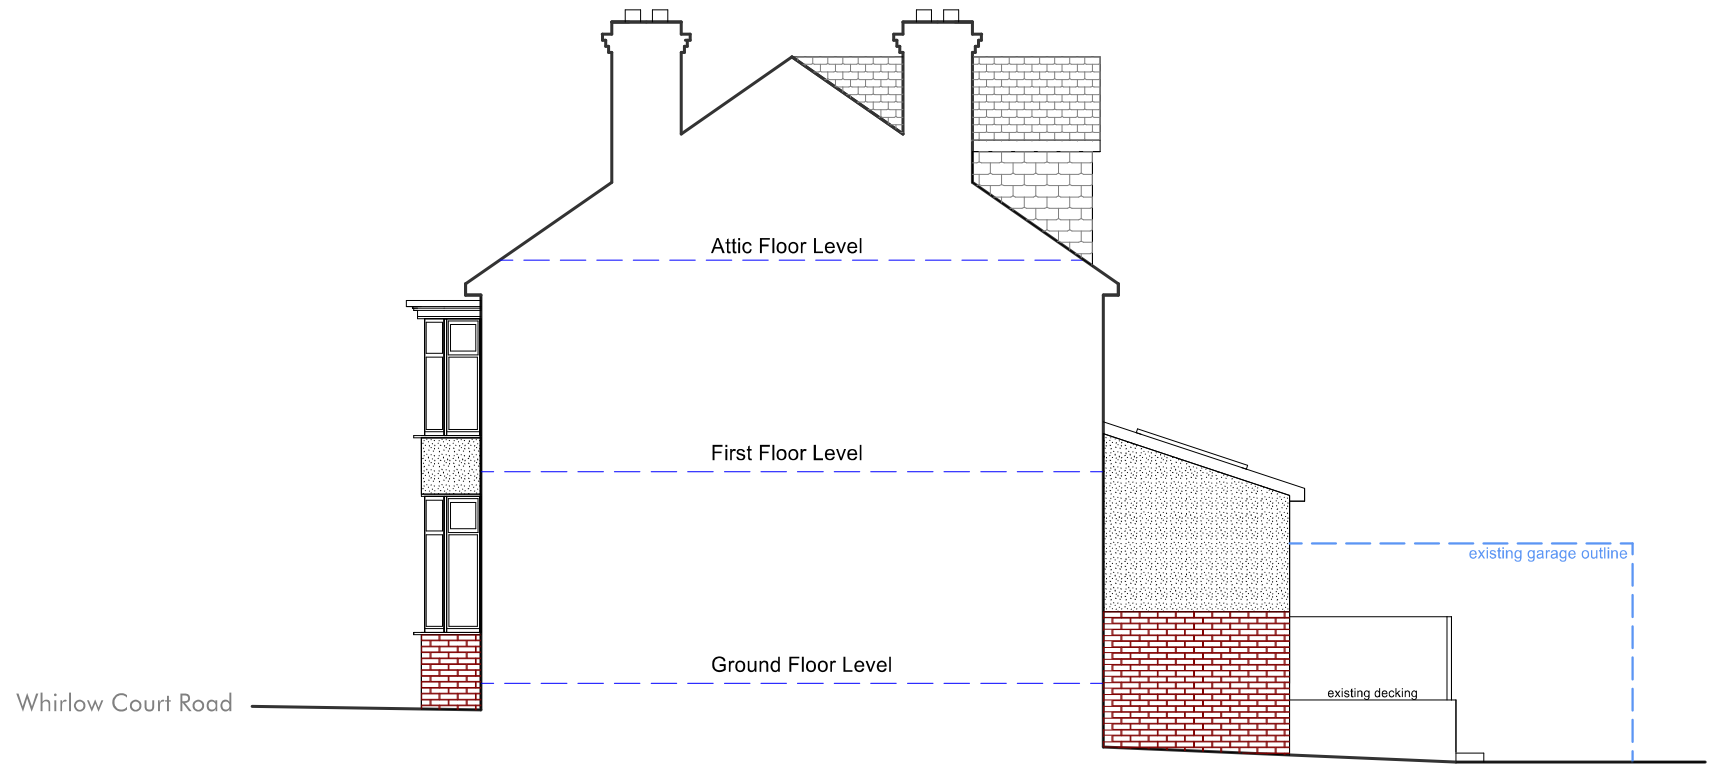

EXISTING RH ELEVATION

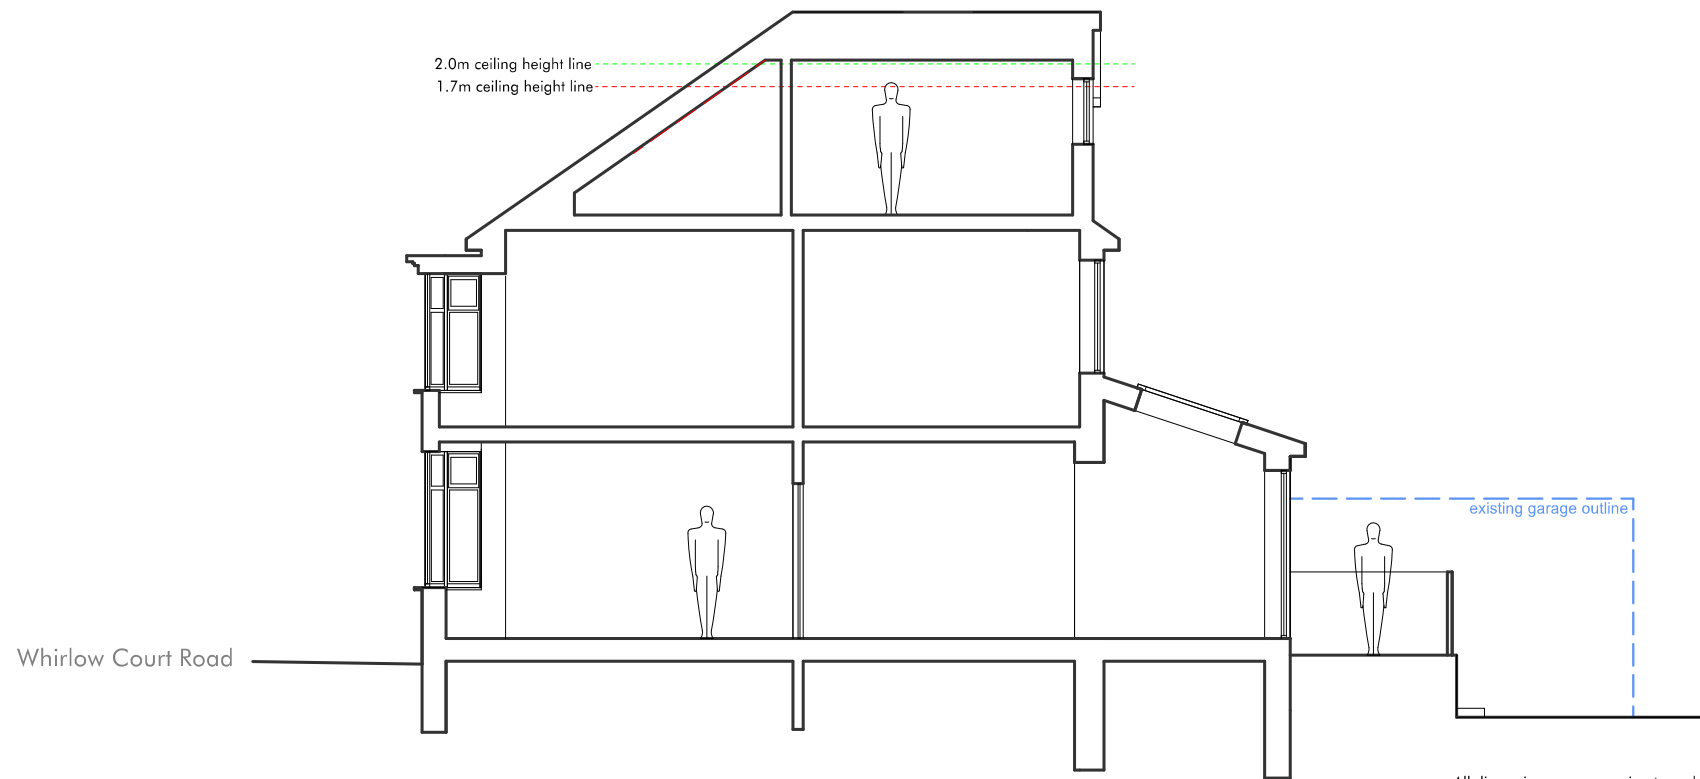



EXISTING CROSS SECTION A-A

All dimensions are approximate and to be checked on site. The exact room dimensions may vary depending on the chosen wall finish and construction method. Do not scale from this drawing. The drawings are prepared without the benefit of the topographical survey. Structural engineer to conduct site visit before structural calculations are prepared. This drawing must be read in conjunction with all other related documentation. Contractor is responsible for ensuring full compliance with the Building Regulations. Any discrepancies in the drawing to be reported to Ecclesall Design immediately. If in doubt, ask.

ECCLESALL DESIGN
 0114 3211 787
 www.ecclesall.design
 studio@ecclesall.design

Client: David Holdsworth and Rebecca Blanshard
 Project: 39 Whirlow Court Road Sheffield S11 9NS
 Drawn by: D. Pilka
 Date: February 2024

Drawing Title: Existing Elevations 2
 Page Size: A3
 Scale 1:100
 Drawing Number: 287-4
 Revision: -

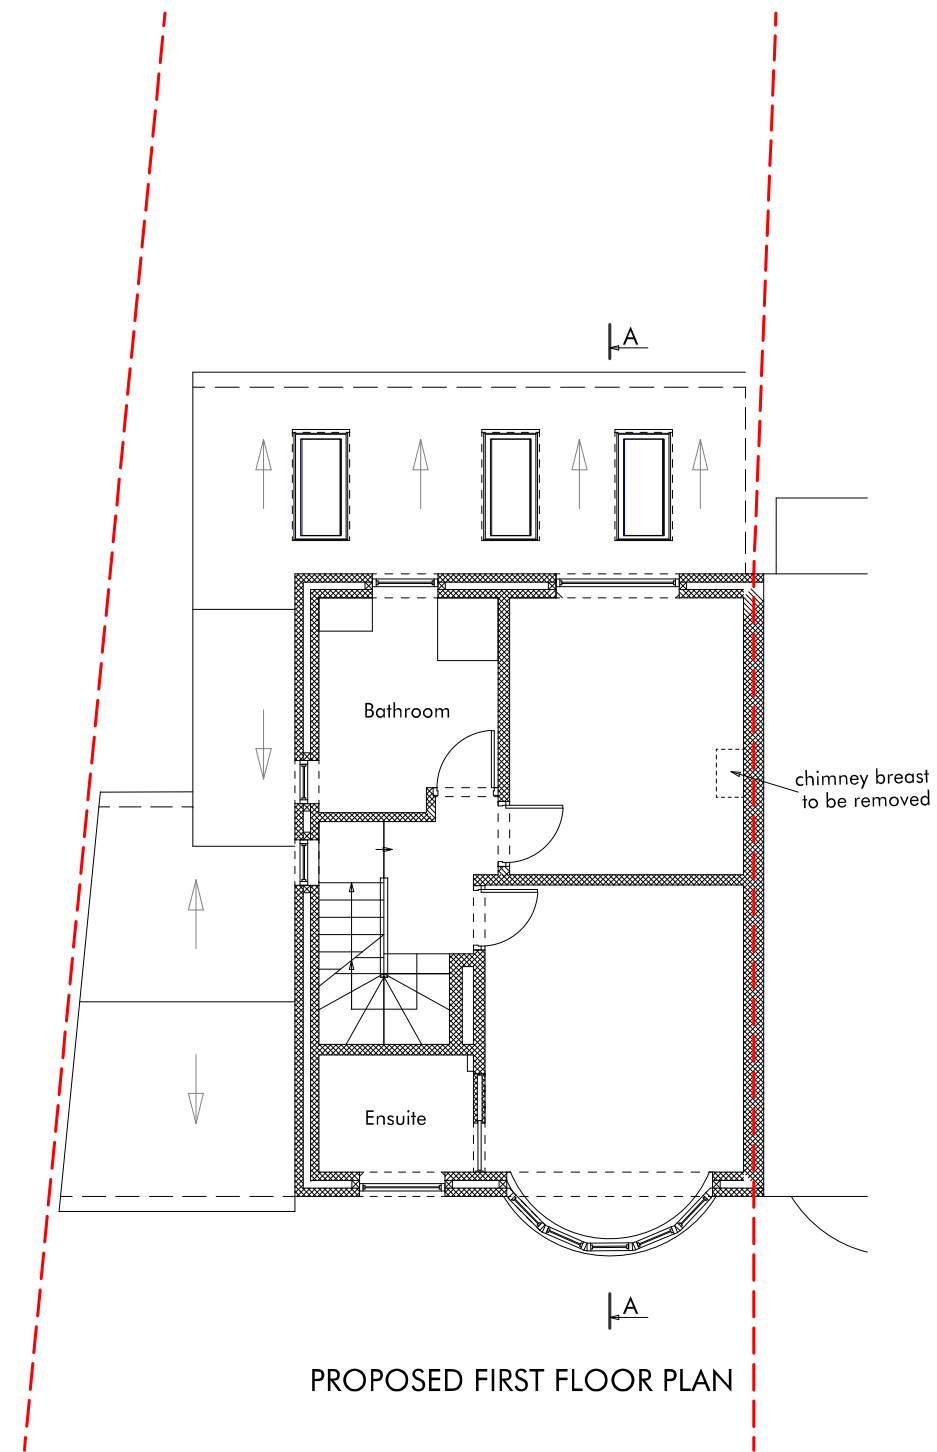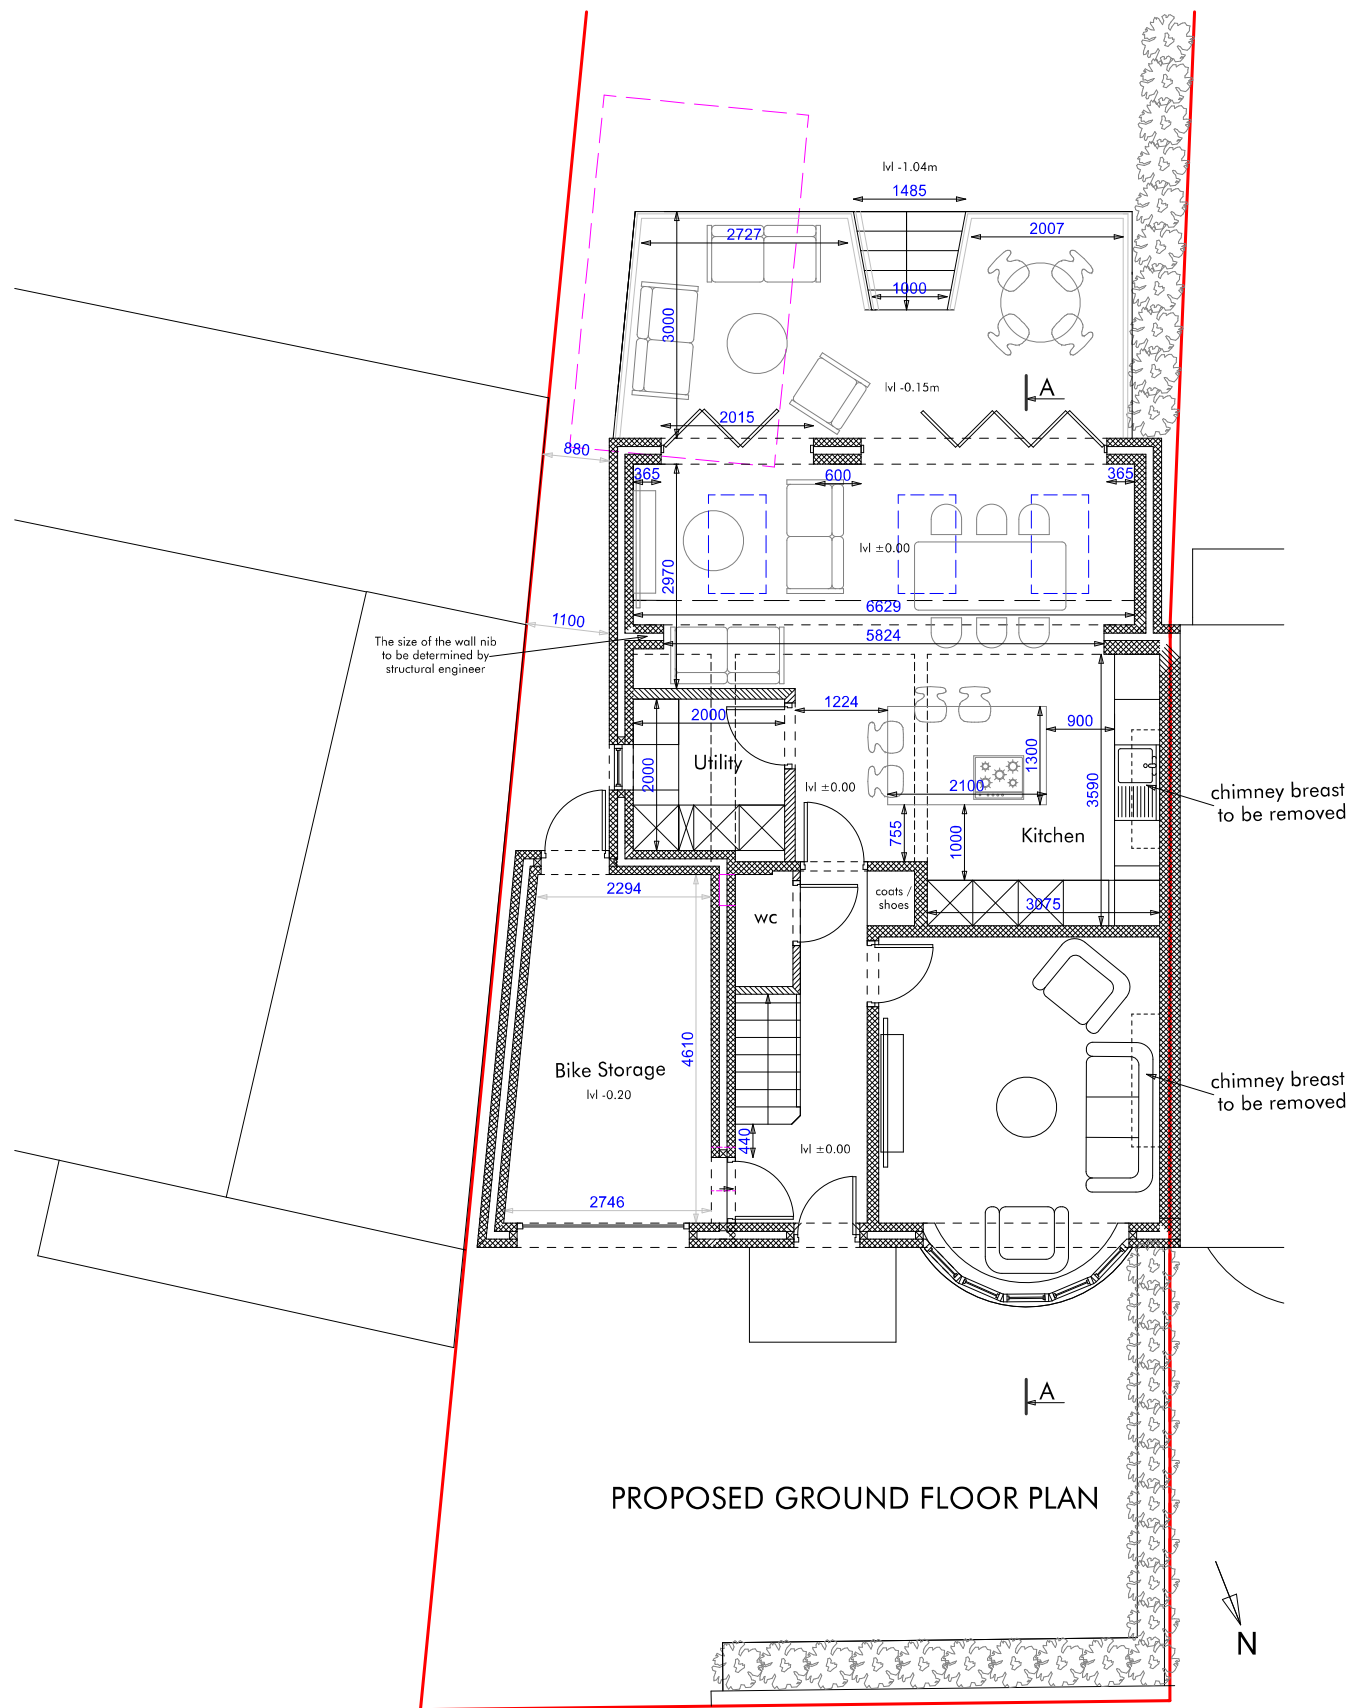


All dimensions are approximate and to be checked on site. The exact room dimensions may vary depending on the chosen wall finish and construction method. Do not scale from this drawing. The drawings are prepared without the benefit of the topographical survey. Structural engineer to conduct site visit before structural calculations are prepared. It is the responsibility of the structural engineer to clearly bring to our attention if any alteration is made to the dimensions of proposed glazing or other detail that will affect the Building Regulations details supplied. This drawing must be read in conjunction with all other related documentation. Contractor is responsible for ensuring full compliance with the Building Regulations. Any discrepancies in the drawing to be reported to Ecclesall Design immediately. If in doubt, ask.




Client: David Holdsworth and Rebecca Blanshard
Project: 39 Whirlow Court Road Sheffield S11 9NS
Drawn by: D. Pilka
Date: March 2024

Drawing Title: Proposed Floor Plans 1
Page Size: A3
Scale 1:100
Drawing Number: 287-5
Revision: B

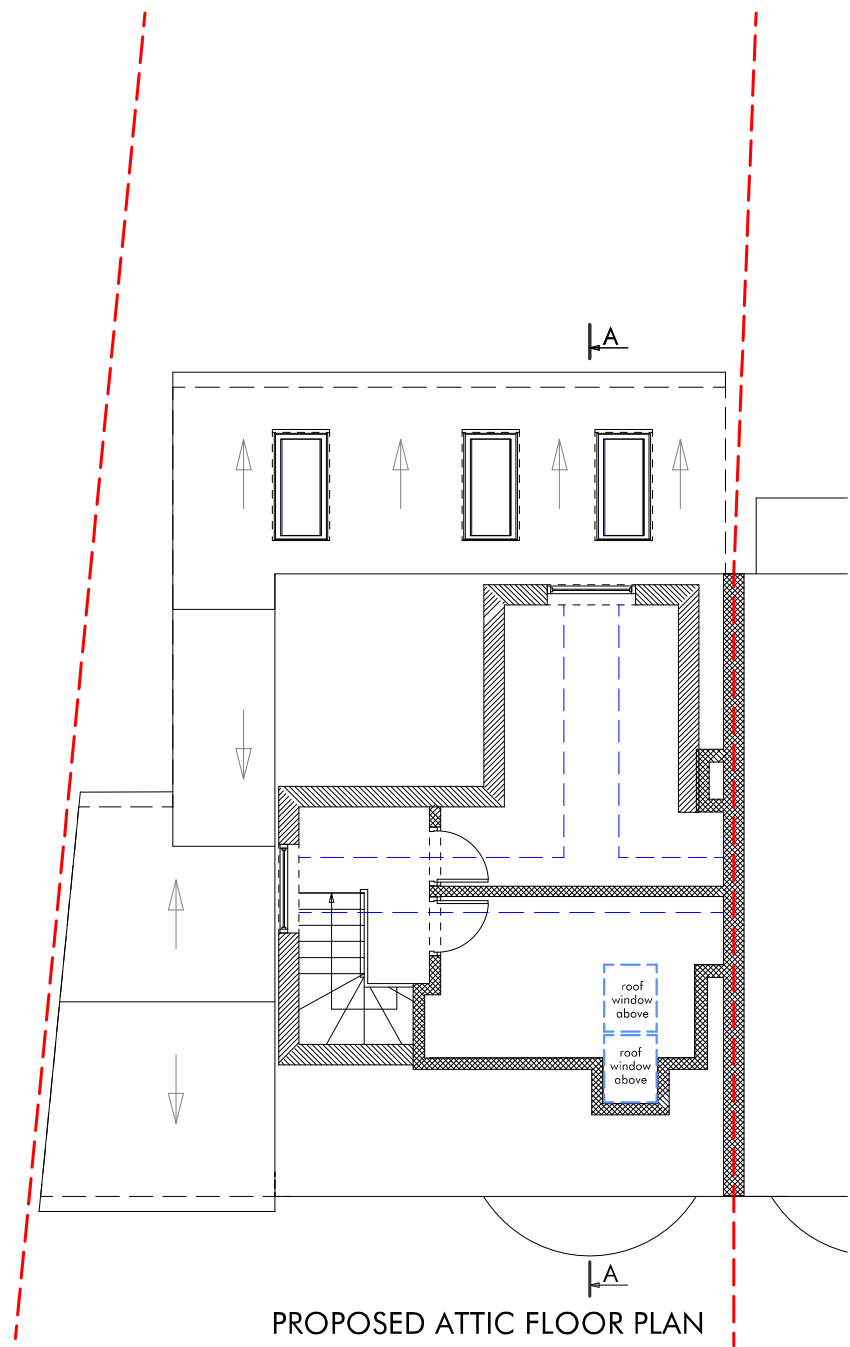

PROPOSED ATTIC FLOOR PLAN

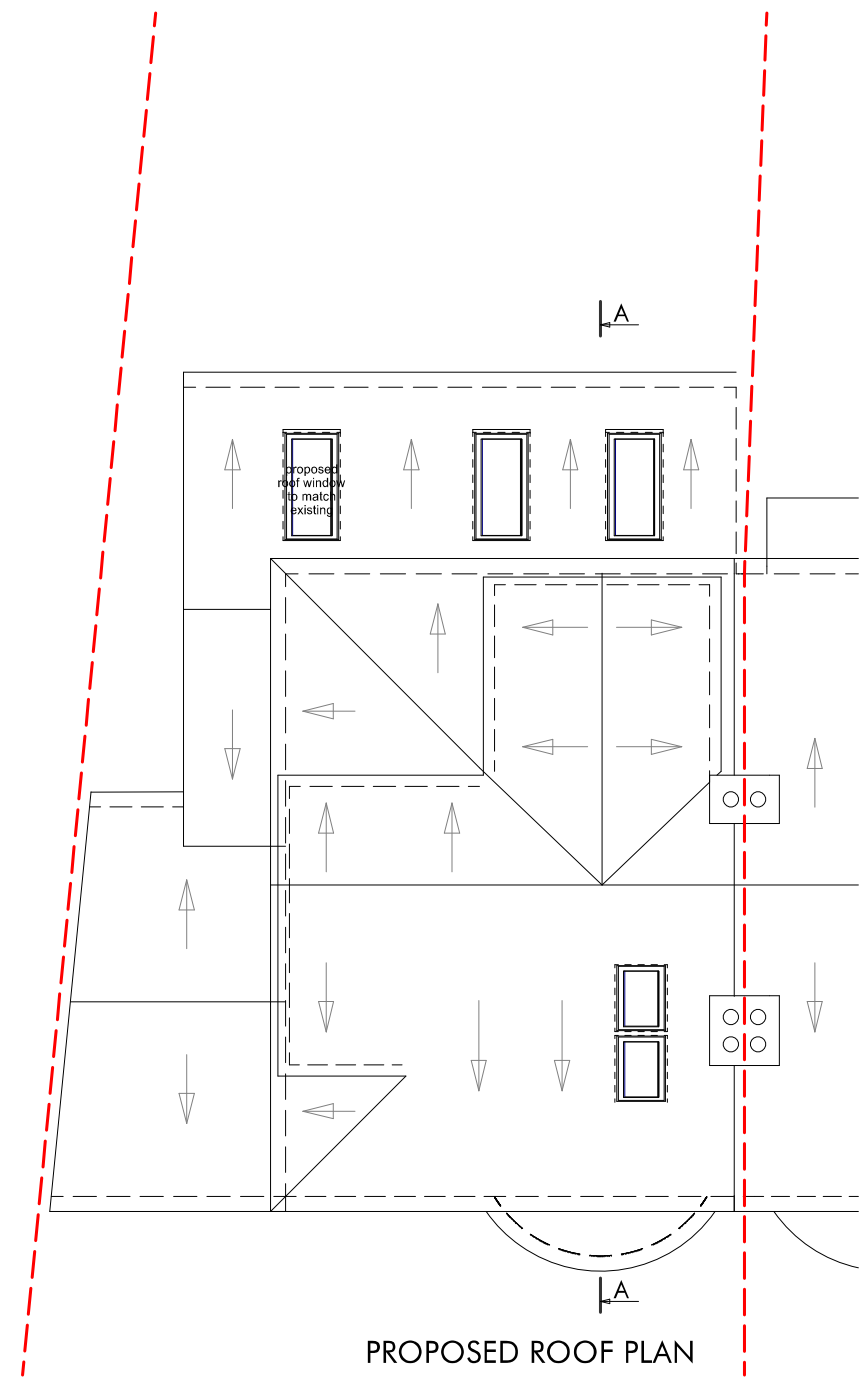


PROPOSED ROOF PLAN

All dimensions are approximate and to be checked on site. The exact room dimensions may vary depending on the chosen wall finish and construction method. Do not scale from this drawing. The drawings are prepared without the benefit of the topographical survey. Structural engineer to conduct site visit before structural calculations are prepared. It is the responsibility of the structural engineer to clearly bring to our attention if any alteration is made to the dimensions of proposed glazing or other detail that will affect the Building Regulations details supplied. This drawing must be read in conjunction with all other related documentation. Contractor is responsible for ensuring full compliance with the Building Regulations. Any discrepancies in the drawing to be reported to Ecclesall Design immediately. If in doubt, ask.

ECCLESALL DESIGN
0114 3211 787
www.ecclesall.design
studio@ecclesall.design

Client: David Holdsworth and Rebecca Blanshard
Project: 39 Whirlow Court Road Sheffield S11 9NS
Drawn by: D. Pilka
Date: March 2024

Drawing Title: Proposed Floor Plans 2
Page Size: A3
Scale 1:100
Drawing Number: 287-6
Revision: B

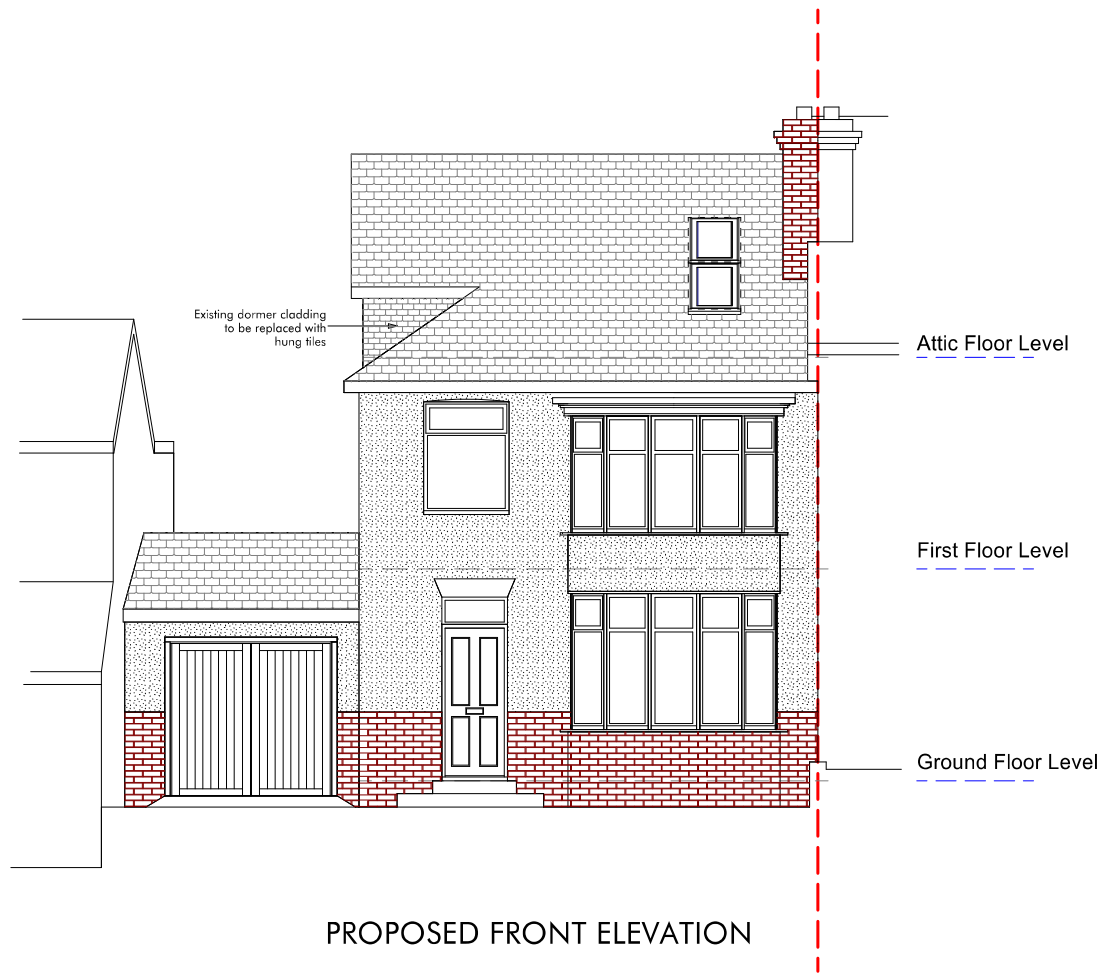

PROPOSED FRONT ELEVATION




PROPOSED LH ELEVATION

All dimensions are approximate and to be checked on site. The exact room dimensions may vary depending on the chosen wall finish and construction method. Do not scale from this drawing. The drawings are prepared without the benefit of the topographical survey. Structural engineer to conduct site visit before structural calculations are prepared. It is the responsibility of the structural engineer to clearly bring to our attention if any alteration is made to the dimensions of proposed glazing or other detail that will affect the Building Regulations details supplied. This drawing must be read in conjunction with all other related documentation. Contractor is responsible for ensuring full compliance with the Building Regulations. Any discrepancies in the drawing to be reported to Ecclesall Design immediately. If in doubt, ask.




Client: David Holdsworth and Rebecca Blanshard
 Project: 39 Whirlow Court Road Sheffield S11 9NS
 Drawn by: D. Pilka
 Date: March 2024


Drawing Title: Proposed Elevations 1 TC
 Page Size: A3
 Scale 1:100
 Drawing Number: 287-7
 Revision: B

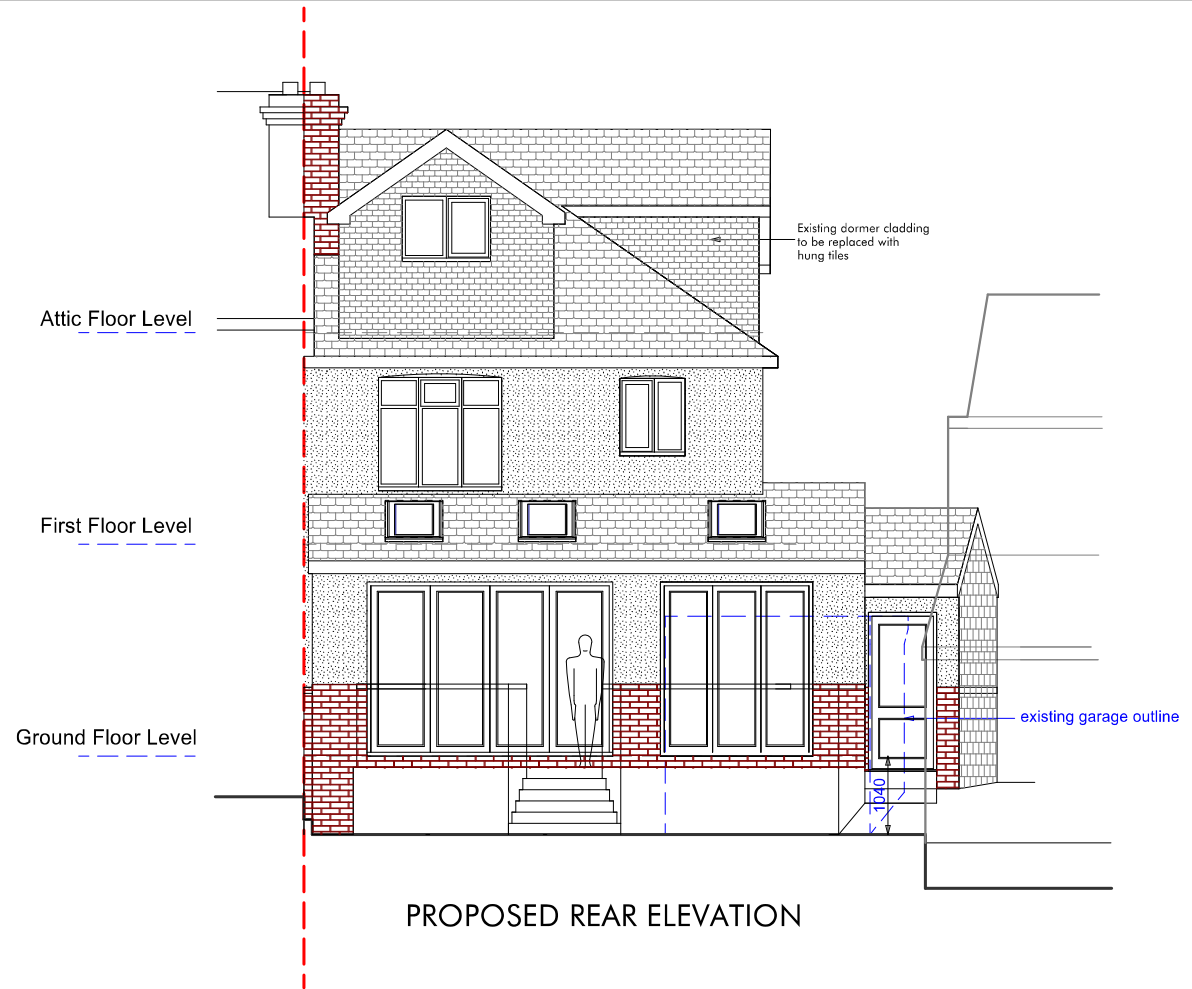

PROPOSED REAR ELEVATION

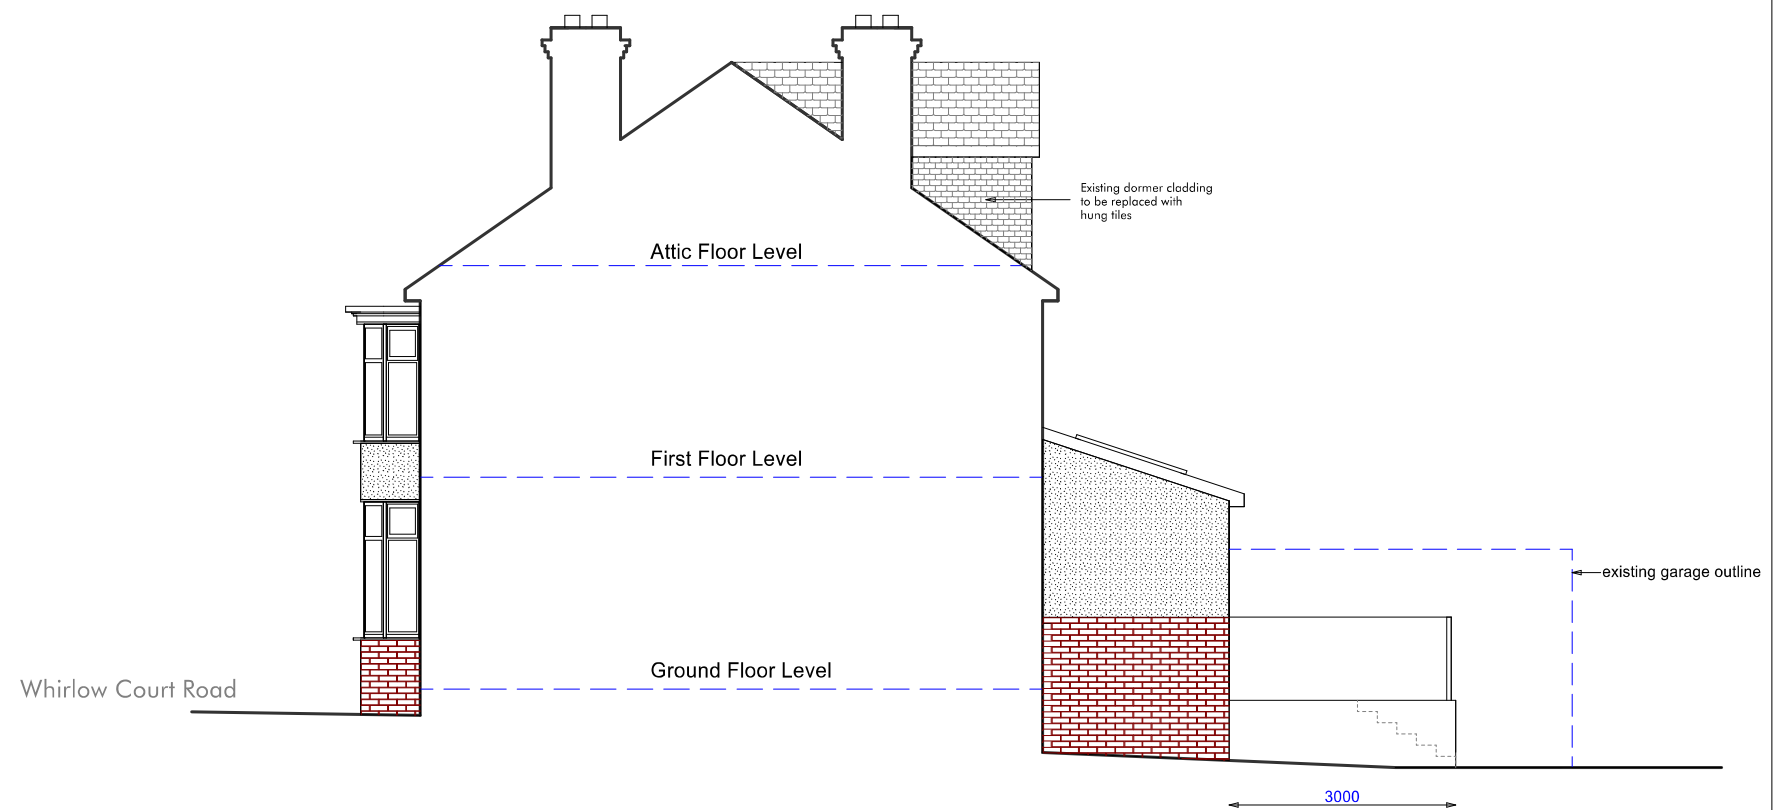

PROPOSED RH ELEVATION

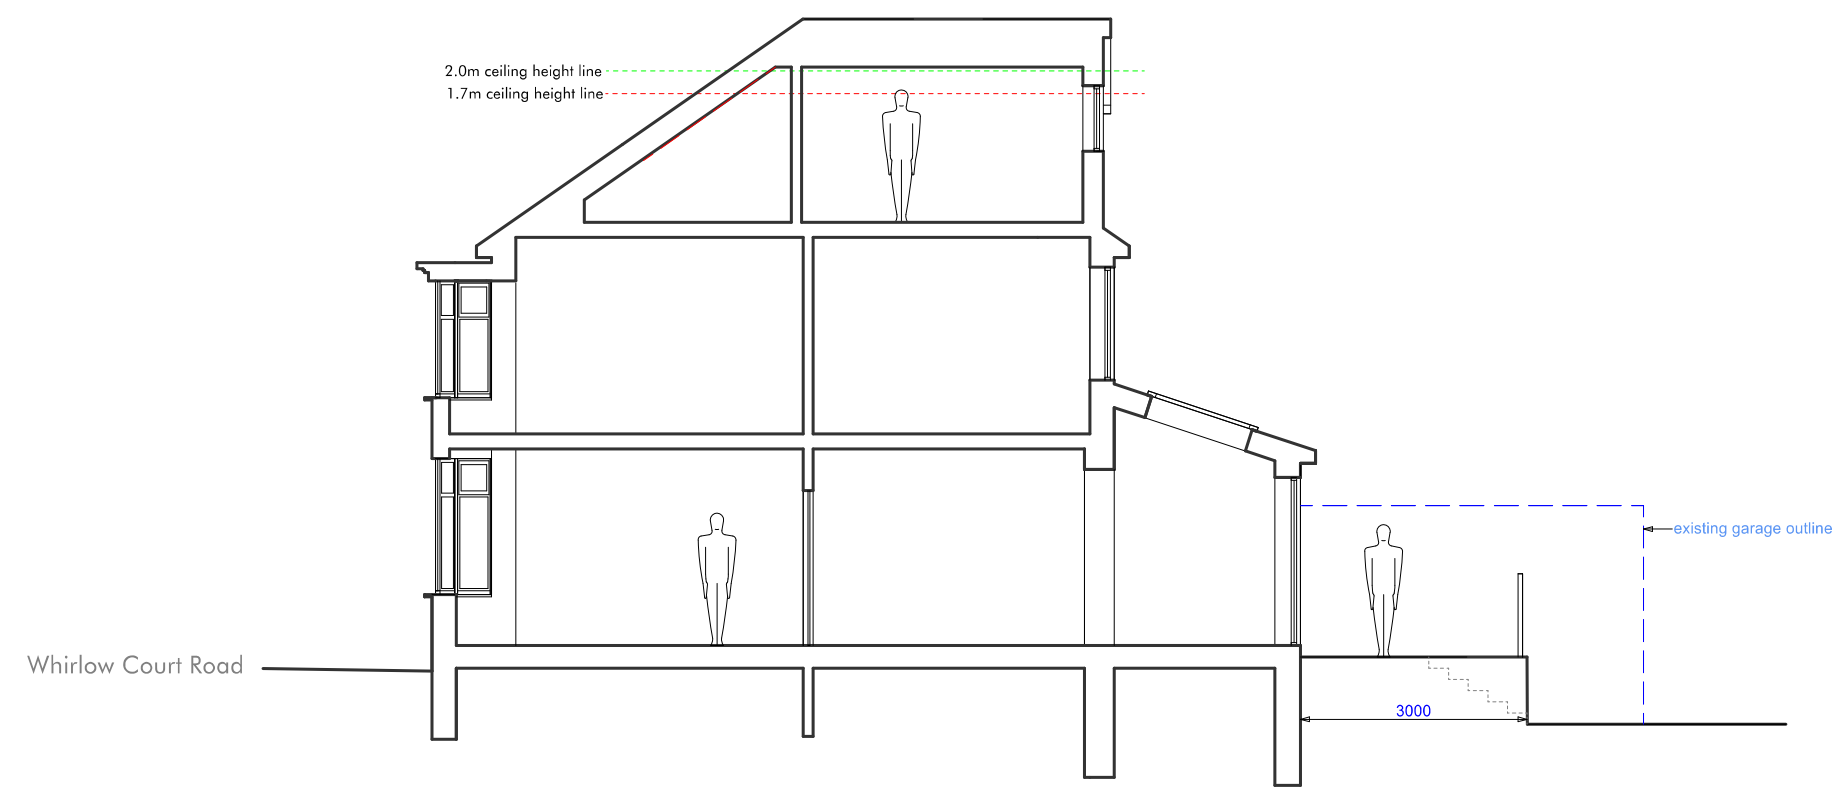

PROPOSED CROSS SECTION A-A

All dimensions are approximate and to be checked on site. The exact room dimensions may vary depending on the chosen wall finish and construction method. Do not scale from this drawing. The drawings are prepared without the benefit of the topographical survey. Structural engineer to conduct site visit before structural calculations are prepared. It is the responsibility of the structural engineer to clearly bring to our attention if any alteration is made to the dimensions of proposed glazing or other detail that will affect the Building Regulations details supplied. This drawing must be read in conjunction with all other related documentation. Contractor is responsible for ensuring full compliance with the Building Regulations. Any discrepancies in the drawing to be reported to Ecclesall Design immediately. If in doubt, ask.

ECCLESALL DESIGN
 0114 3211 787
 www.ecclesall.design
 studio@ecclesall.design

Client:	David Holdsworth and Rebecca Blanshard
Project:	39 Whirlow Court Road Sheffield S11 9NS
Drawn by:	D. Pilka
Date:	March 2024

Drawing Title:	Proposed Elevations 2 TC
Page Size:	A3
Scale:	1:100
Drawing Number:	287-8
Revision:	B