


SCALE 1:50 @ A3

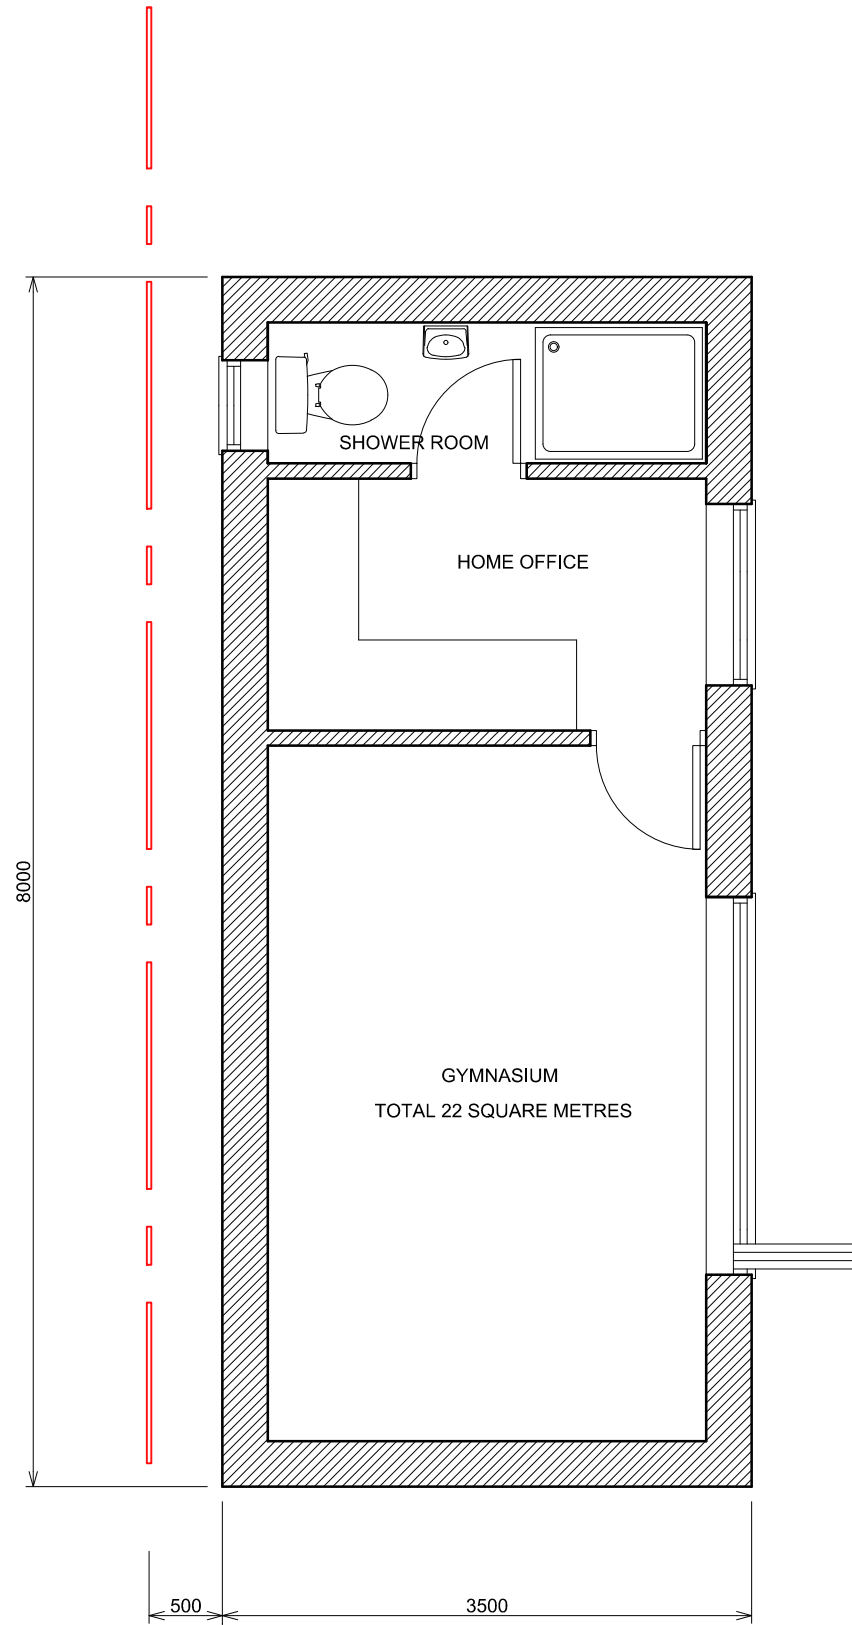

PROPOSED GROUND FLOOR PLAN

Please Note:  
 These plans must not be acted upon until the appropriate Planning and Building Regulation approvals have been granted. Should the works be undertaken prior to the above approvals being in place, it is done so entirely at the clients own risk.

GENERAL NOTES:

Check and verify all dimensions prior to commencement of work. This drawing should be read in conjunction with all other contract documents including those by other consultants.

The survey information shown this drawing is based on a survey prepared by a third party and CDS Ltd accept no responsibility for the accuracy or completeness of the survey. Any discrepancies to be reported to CDS Ltd immediately.

This drawing is copyright of and shall remain the property of: **Creative Design and Structure Ltd**

Status Planning

Project		
4 MILNE PLACE OXFORD OX3 9DG		
Drawing Title		
PROPOSED GROUND FLOOR PLAN		
 <b>CREATIVE DESIGN &amp; STRUCTURE LTD</b>		
Henson House, Newtown Rd, Henley-on-Thames, RG9 1HG T:01491 411922 W: www.creativedesignandstructure.co.uk		
Drawn	Scale	
EB	1:50 @ A3	
Date		
OCTOBER 2023		
Drawing No.	Rev.	
28223- 02	A	