




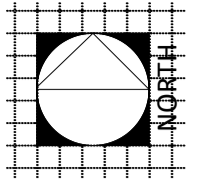

Ground Floor Plan

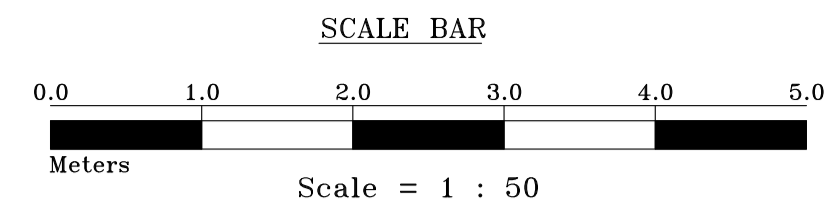


THE CONTRACTOR IS RESPONSIBLE FOR CHECKING ALL DIMENSIONS ON SITE. ANY DISCREPANCY SHOULD BE REPORTED TO THE CONSULTANT PRIOR TO COMMENCEMENT OF ANY WORKS.
IT IS THE CONTRACTOR'S RESPONSIBILITY TO DETERMINE THE LOCATION OF ALL UNDERGROUND SERVICES.
THIS DRAWING IS COPYRIGHT AND IS NOT TO BE REPRODUCED WITHOUT WRITTEN CONSENT OF THE PARTNERSHIP.

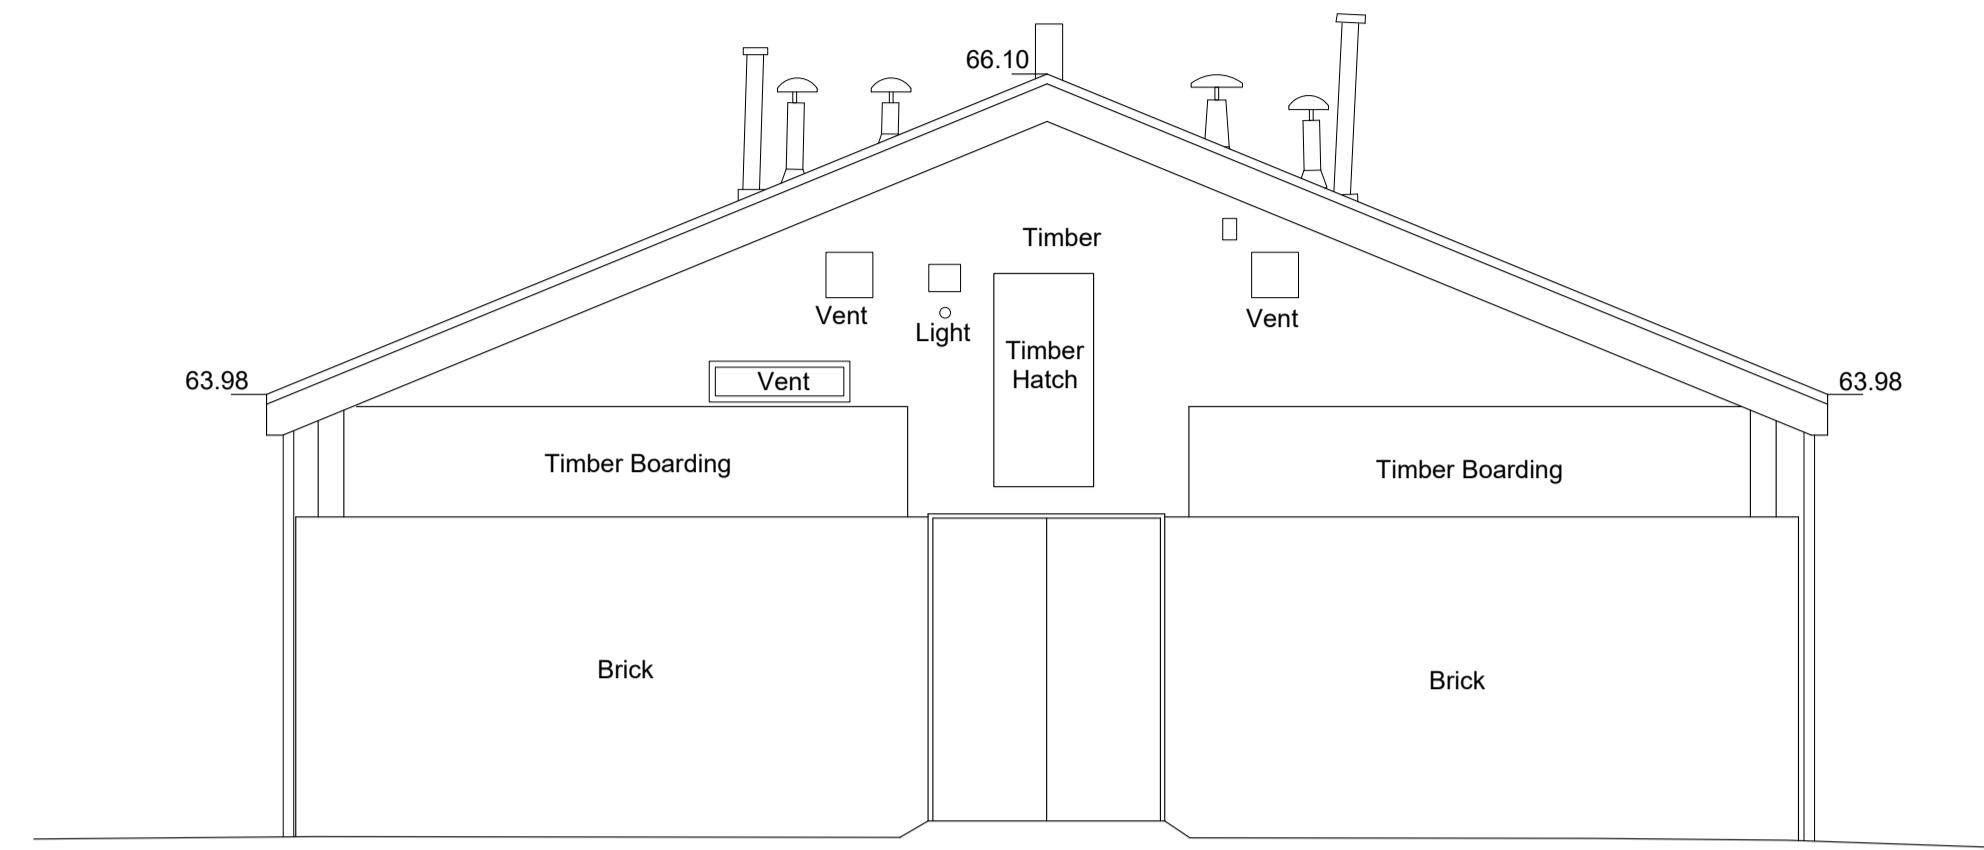


Datum 61.00m

Southern Elevation

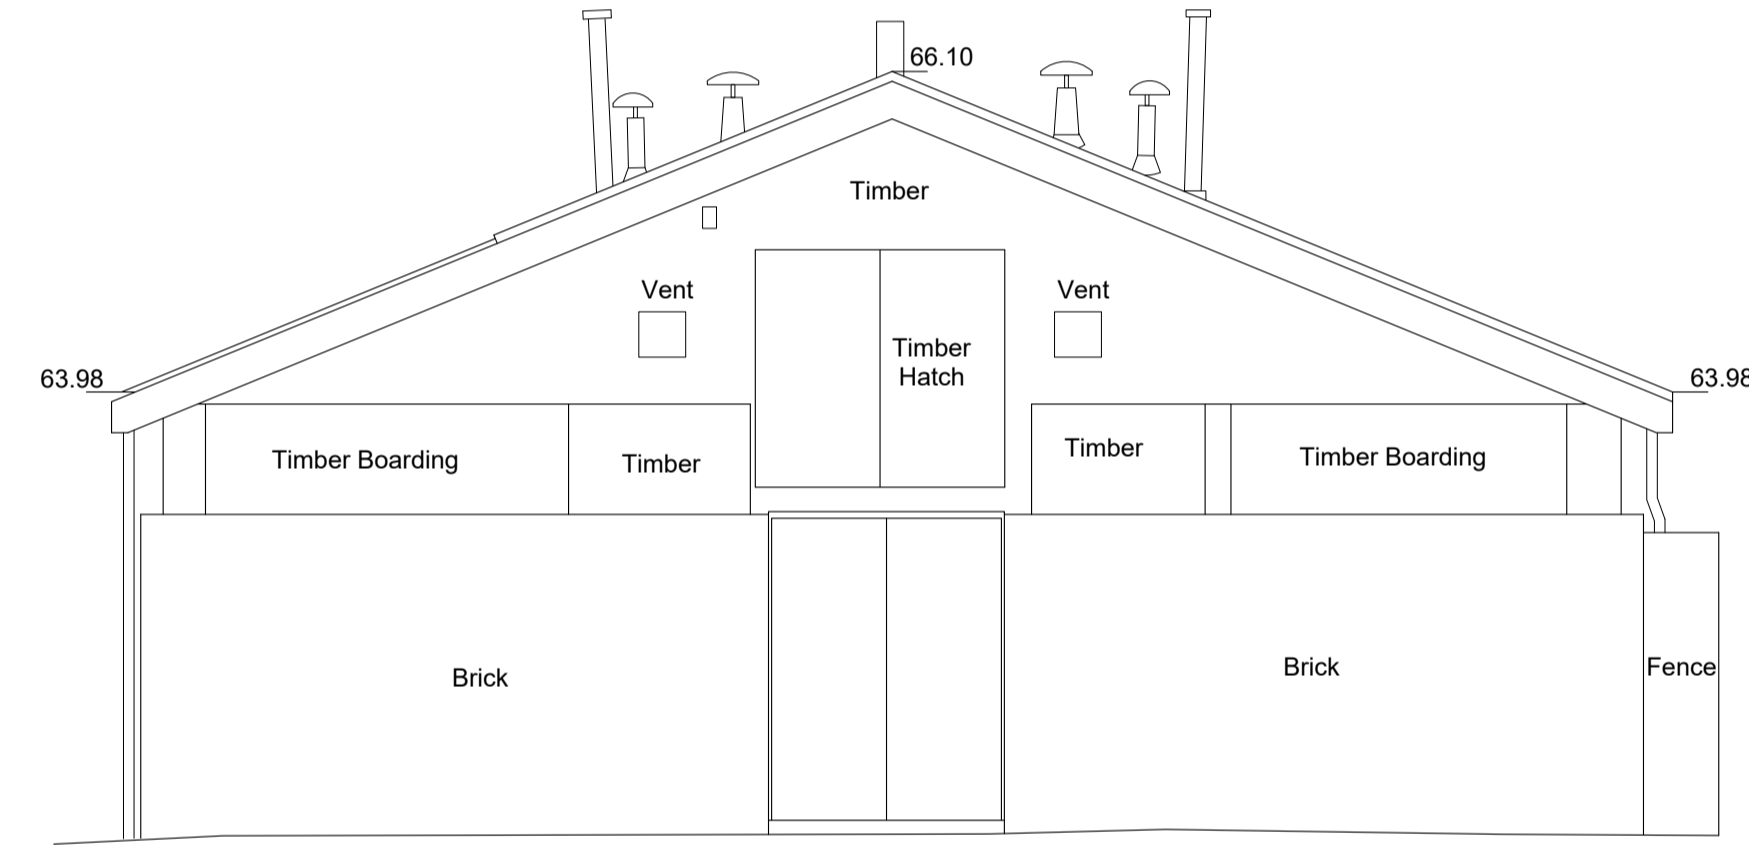

Datum 61.00m

Northern Elevation

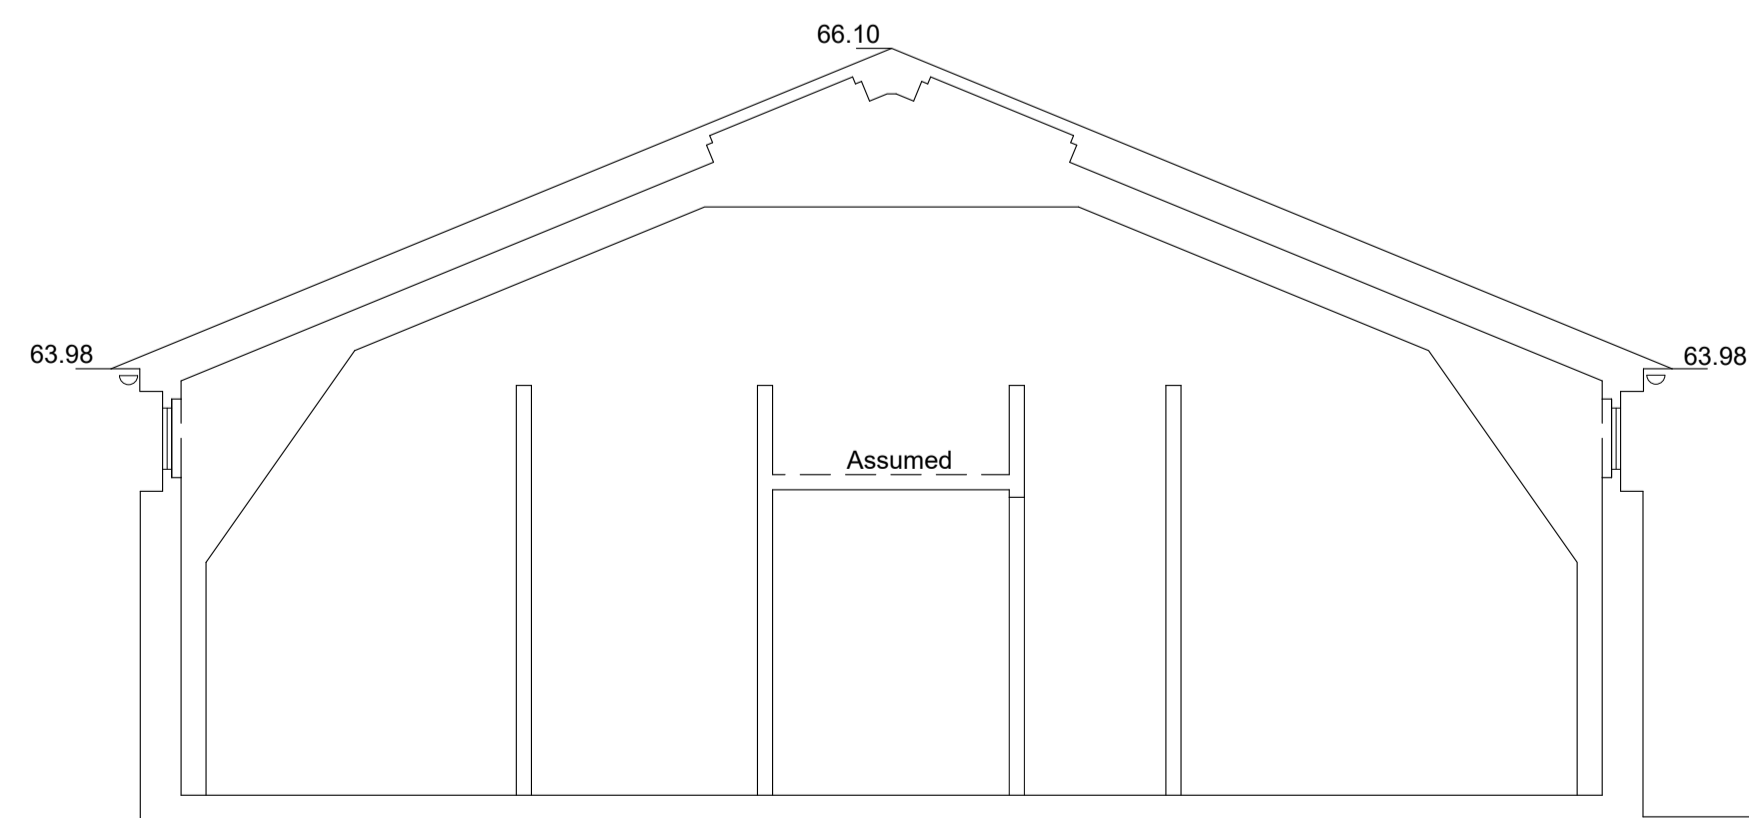

Datum 61.00m

Section B-B

REVISION DATE

PROJECT:
Court Place farm Pavilion, Marsh Lane,
Marston, Oxford, OX3 0ZQ
CLIENT:
Mr Paul Harris

DRAWING:
Survey Plans
Floor Plans, Elevations and Section
DRAWING NUMBER:
5550/02

SCALE
A1 L @ 1:100 / A1 L @ 1:50
DATE
October 2023

DRAWN
SB
CHECKED



Bridnell's Barn
32 Lime Avenue
Eyton
Daventry
Northamptonshire NN13 3PG
t: (01327) 260585 f: (01327) 262353
enquiries@rogercoy.co.uk
Roger Coy Partnership Ltd Reg. No. 8569981