




NORTH ELEVATION - PROPOSED SCALE 1:500

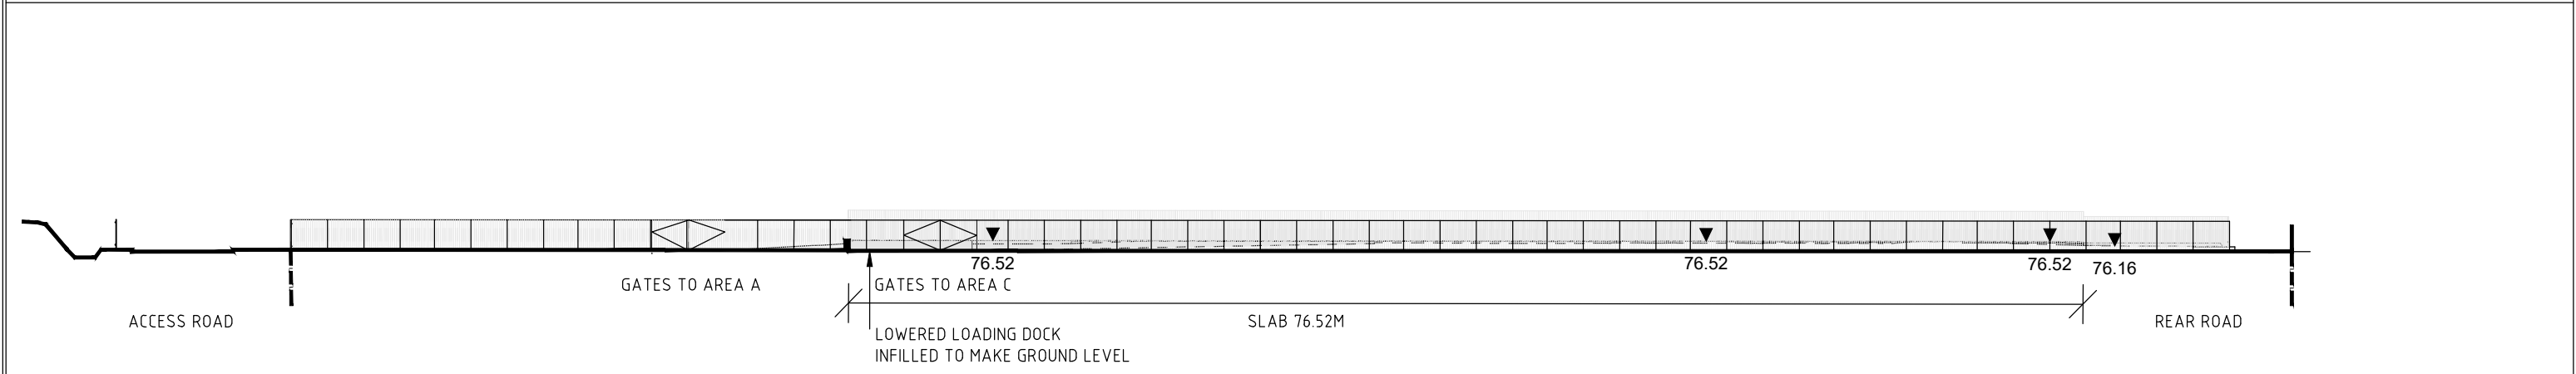


WEST ELEVATION - PROPOSED SCALE 1:500

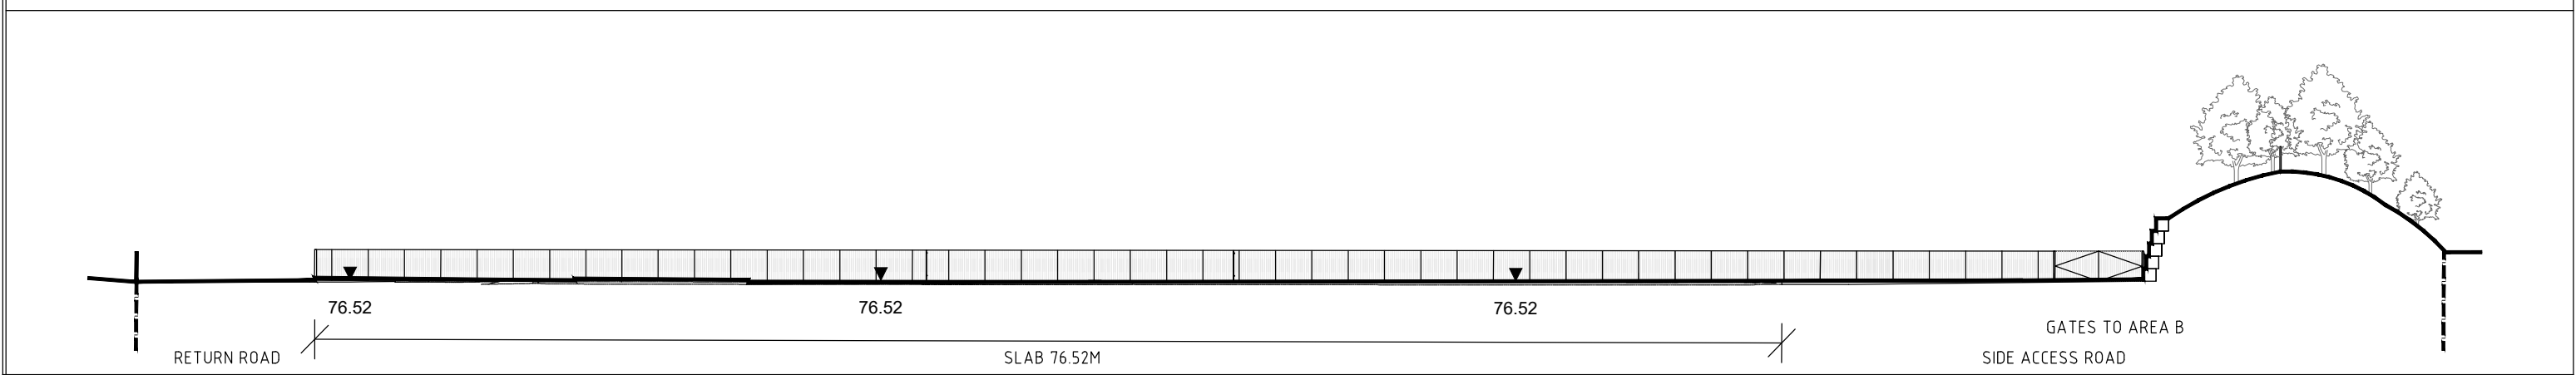

SOUTH ELEVATION - PROPOSED SCALE 1:500

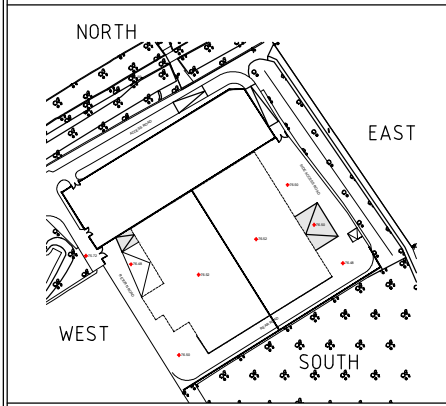

KEY PLAN - PROPOSED SCALE 1:5000

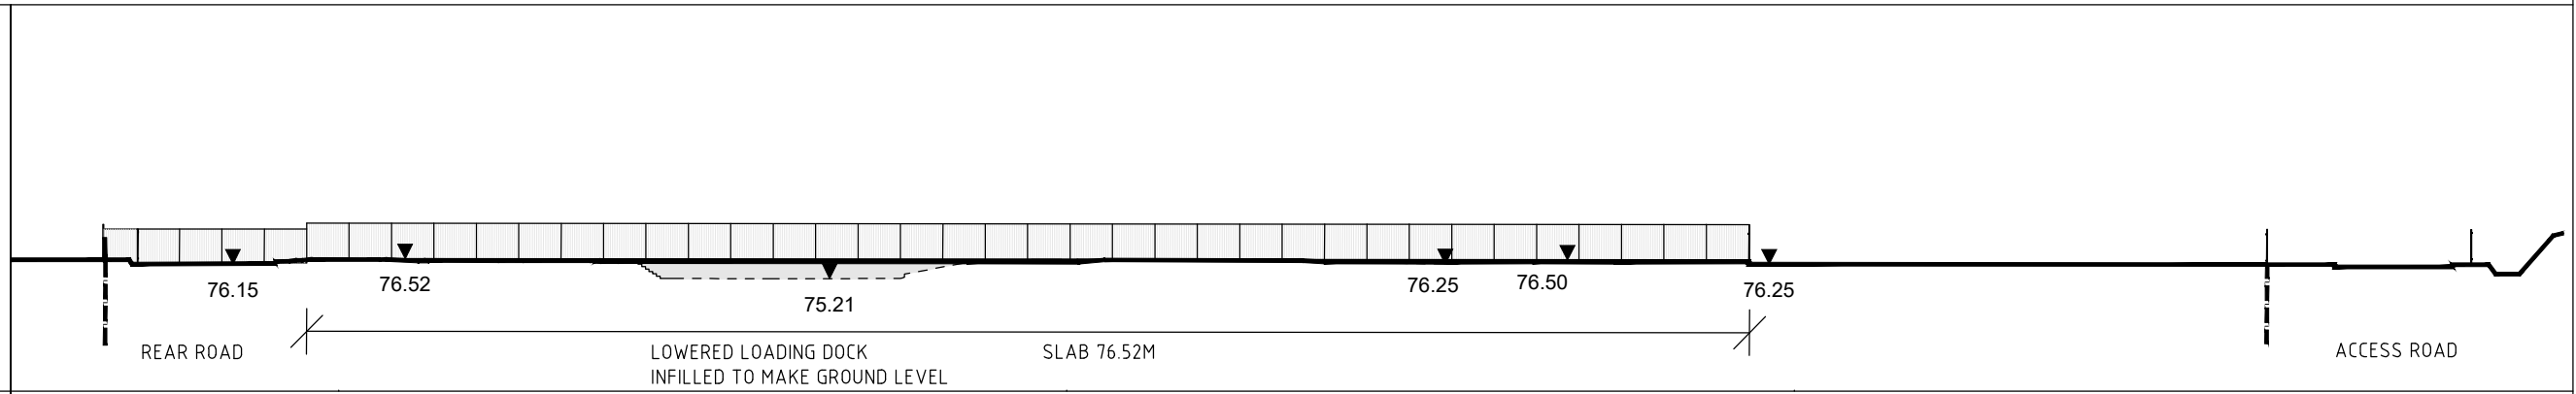


EAST ELEVATION - PROPOSED SCALE 1:500

PROJECT	UYS Oxford Garsington Rd OX4 2BW	CLIENT	CHARTERHOUSE
DRAWING	Elevations Proposed	DRAWING NO.	3003
DATE	11.03.24	SCALE	1:500 @ A3
		DRAWN	EJB
		CHECKED	DC

PLANNING

NOTE:
The level of information in this drawing is issued for PLANNING only. The information shown should not be used for any other purpose (such as building regulations, costing or construction) unless permission is expressly given by client/architect. To be read in conjunction with Civil and Structural and MEP information. Rights for party wall and rights of light lies with the client. A specialist measured survey has not been carried out on the site. All dimensions should be checked on site. Illustrated material subject to copyright

REVISIONS			
Rev.	Author	Date	Description
-	-	-	-

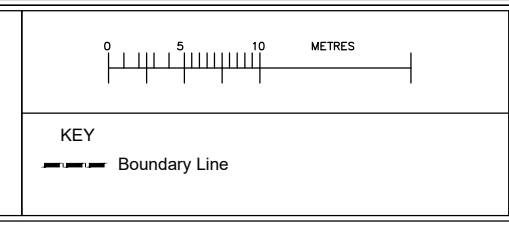

10 - 12 Gloucester Rd,
Third Floor,
Bristol,
BS7 8AE

Tel: 01173 634033
hello@cryerandcoe.co.uk
www.cryerandcoe.co.uk

Cryer&Coe architects