



PROPOSED GROUND FLOOR PLAN
Scale 1:50

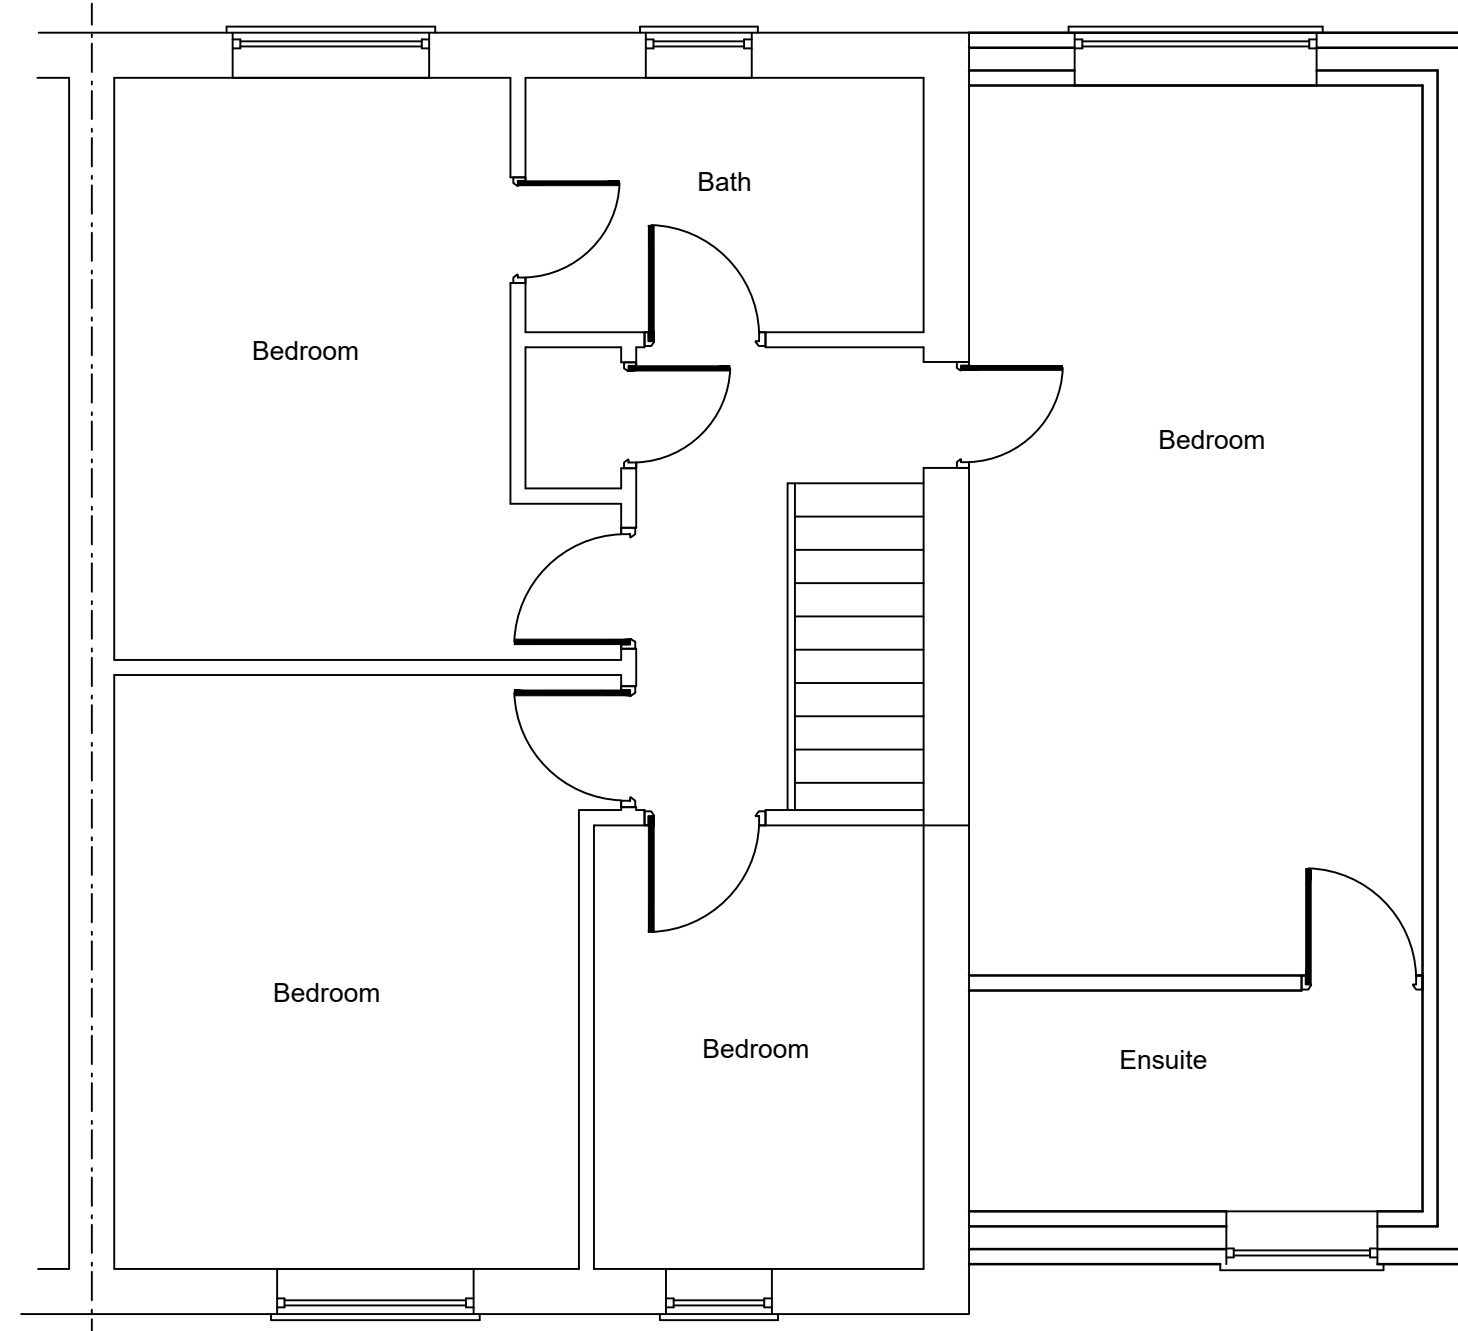


PROPOSED FIRST FLOOR PLAN
Scale 1:50

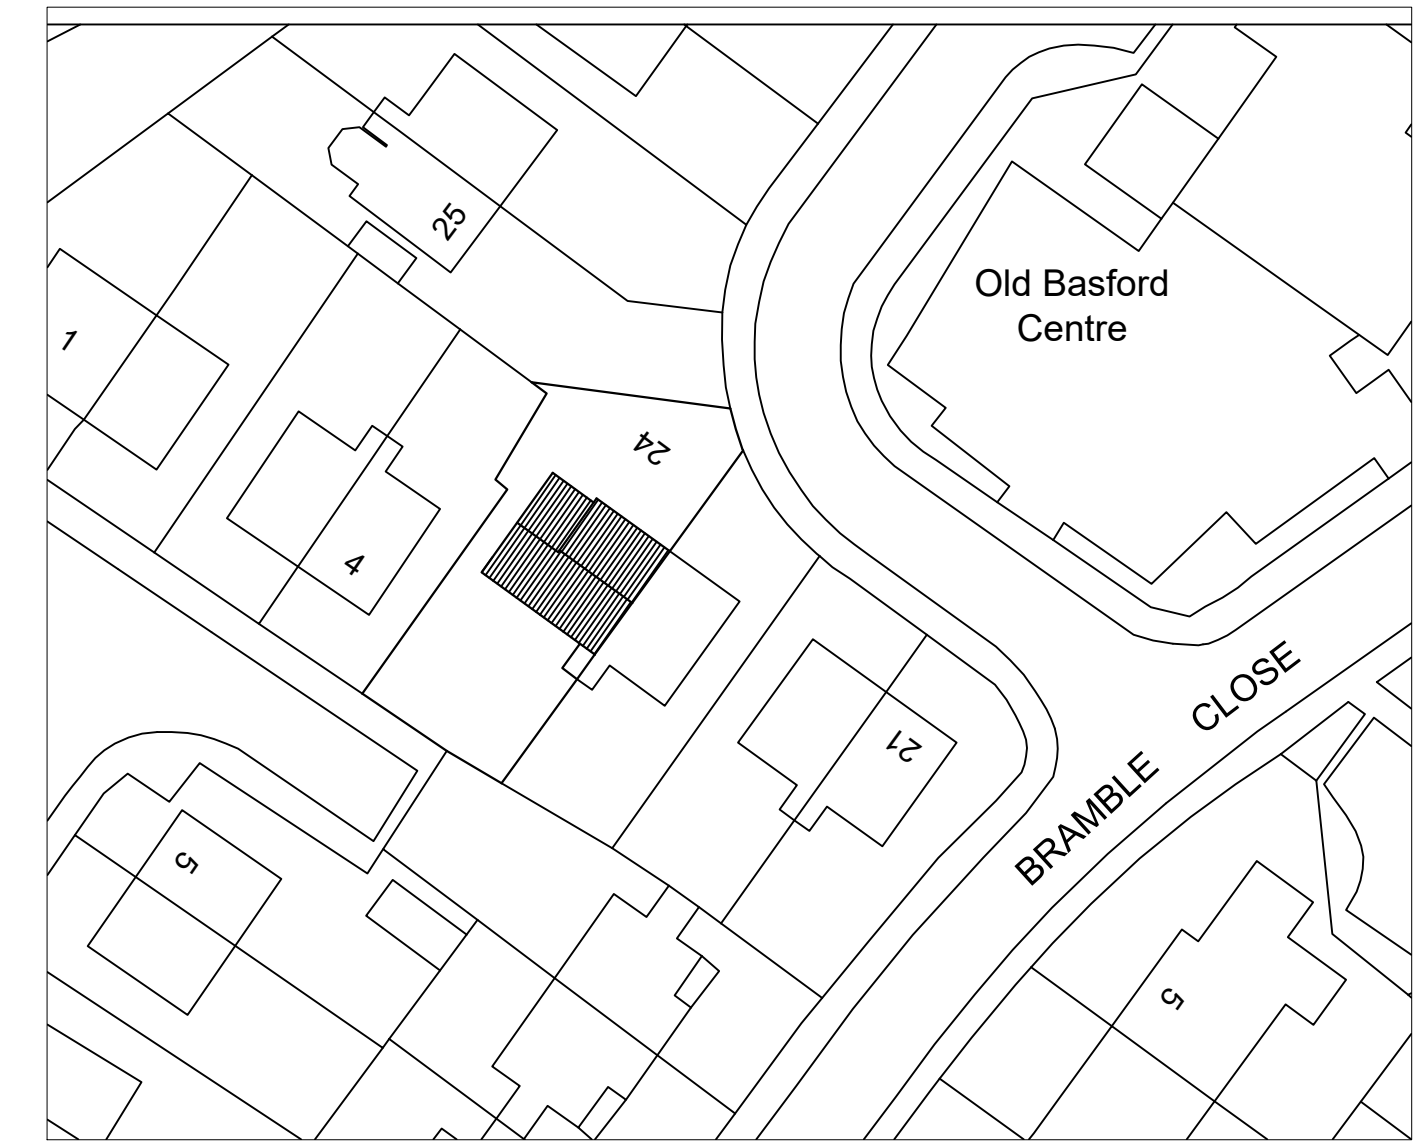


PROPOSED BLOCK / LOCATION PLAN
SCALE 1 : 500



PROPOSED FRONT ELEVATION
Scale 1:50

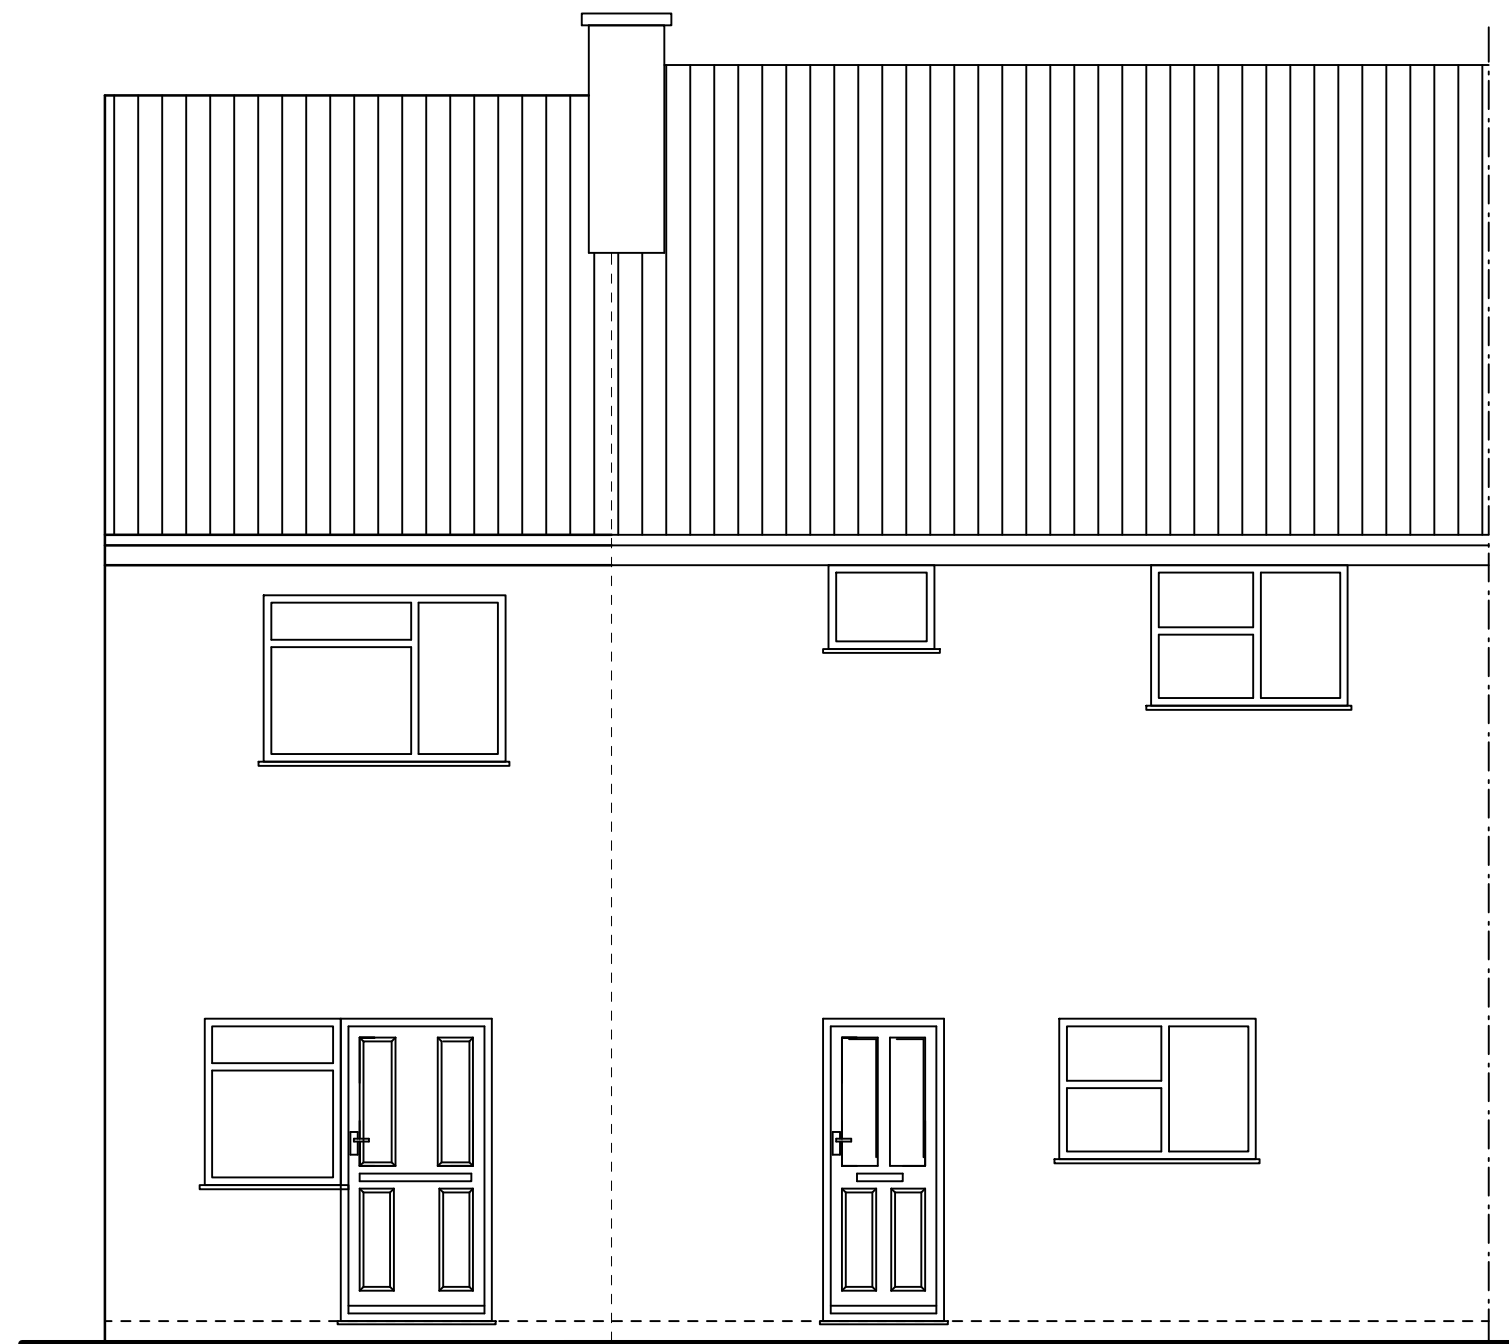

PROPOSED REAR ELEVATION
Scale 1:50

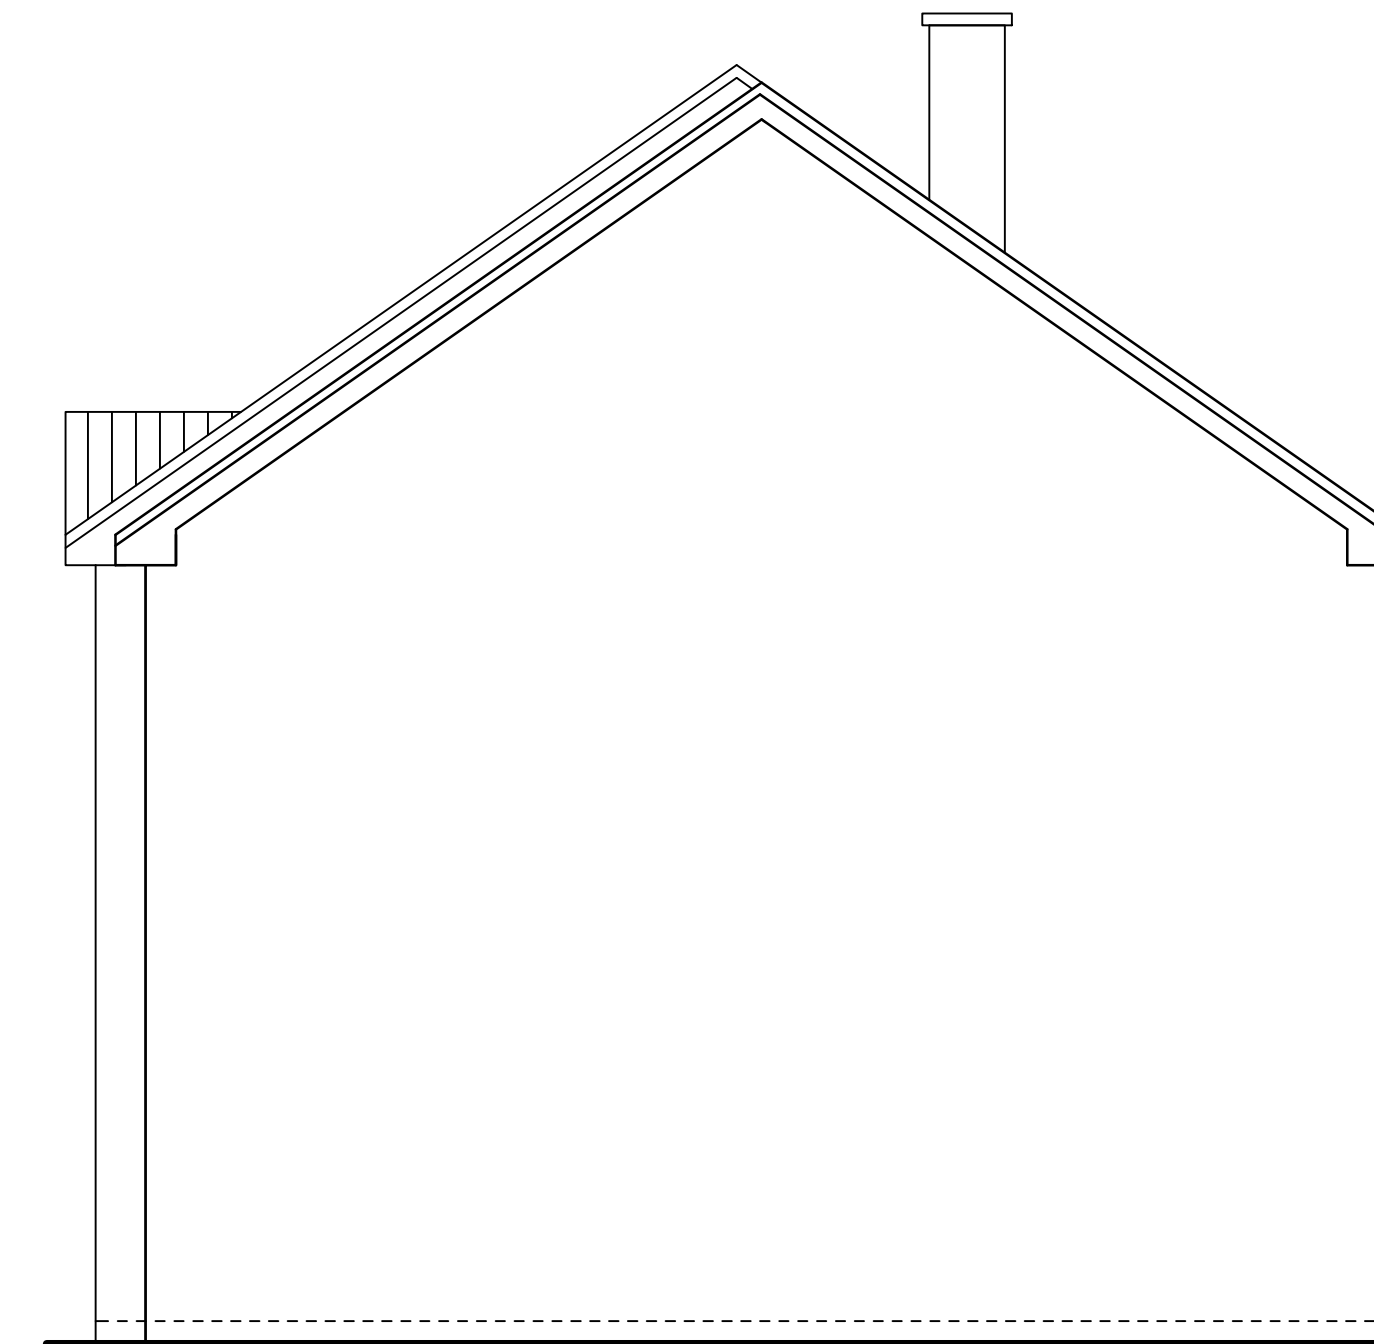

PROPOSED SIDE ELEVATION
Scale 1:50

--	--	--	--	--

The Contractor is to check all dimensions on site and report any queries or variations. Do not scale from drawing. This drawing is copyright.

**24 BRAMBLE CLOSE,
NOTTINGHAM
NG6 0QG**

**PROPOSED PLANS, BLOCK
PLAN AND ELEVATIONS**

DRAWN	ENG.	CHK'D	SCALE	DATE
AH	EG		AS SHOWN	03/2024
DRAWING NO		SG/24/03/A-002		REV
STATUS		PLANNING		