
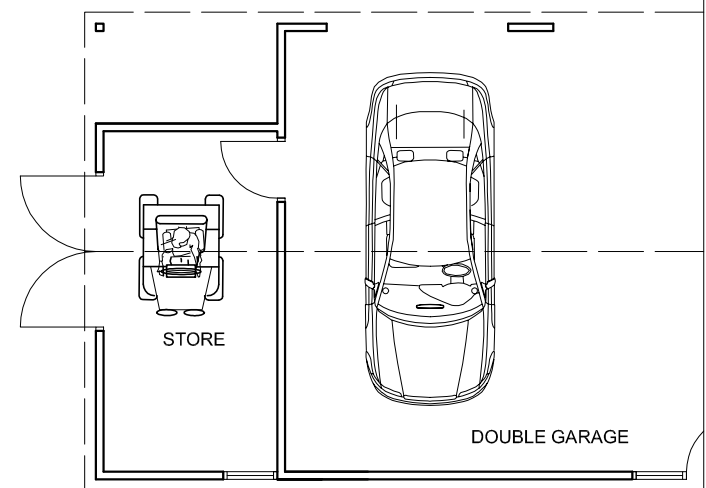


THE COPYRIGHT OF THIS DRAWING BELONGS TO JOHN ROWE. IT MUST NOT BE COPIED, USED OR DISCLOSED TO THIRD PARTIES WITHOUT OUR WRITTEN CONSENT. IT REMAINS OUR PROPERTY & MUST BE RETURNED ON REQUEST.

DO NOT SCALE FROM THIS DRAWING. ALL DIMENSIONS ARE TO BE CHECKED ON SITE PRIOR TO CONSTRUCTION.

NOTES:

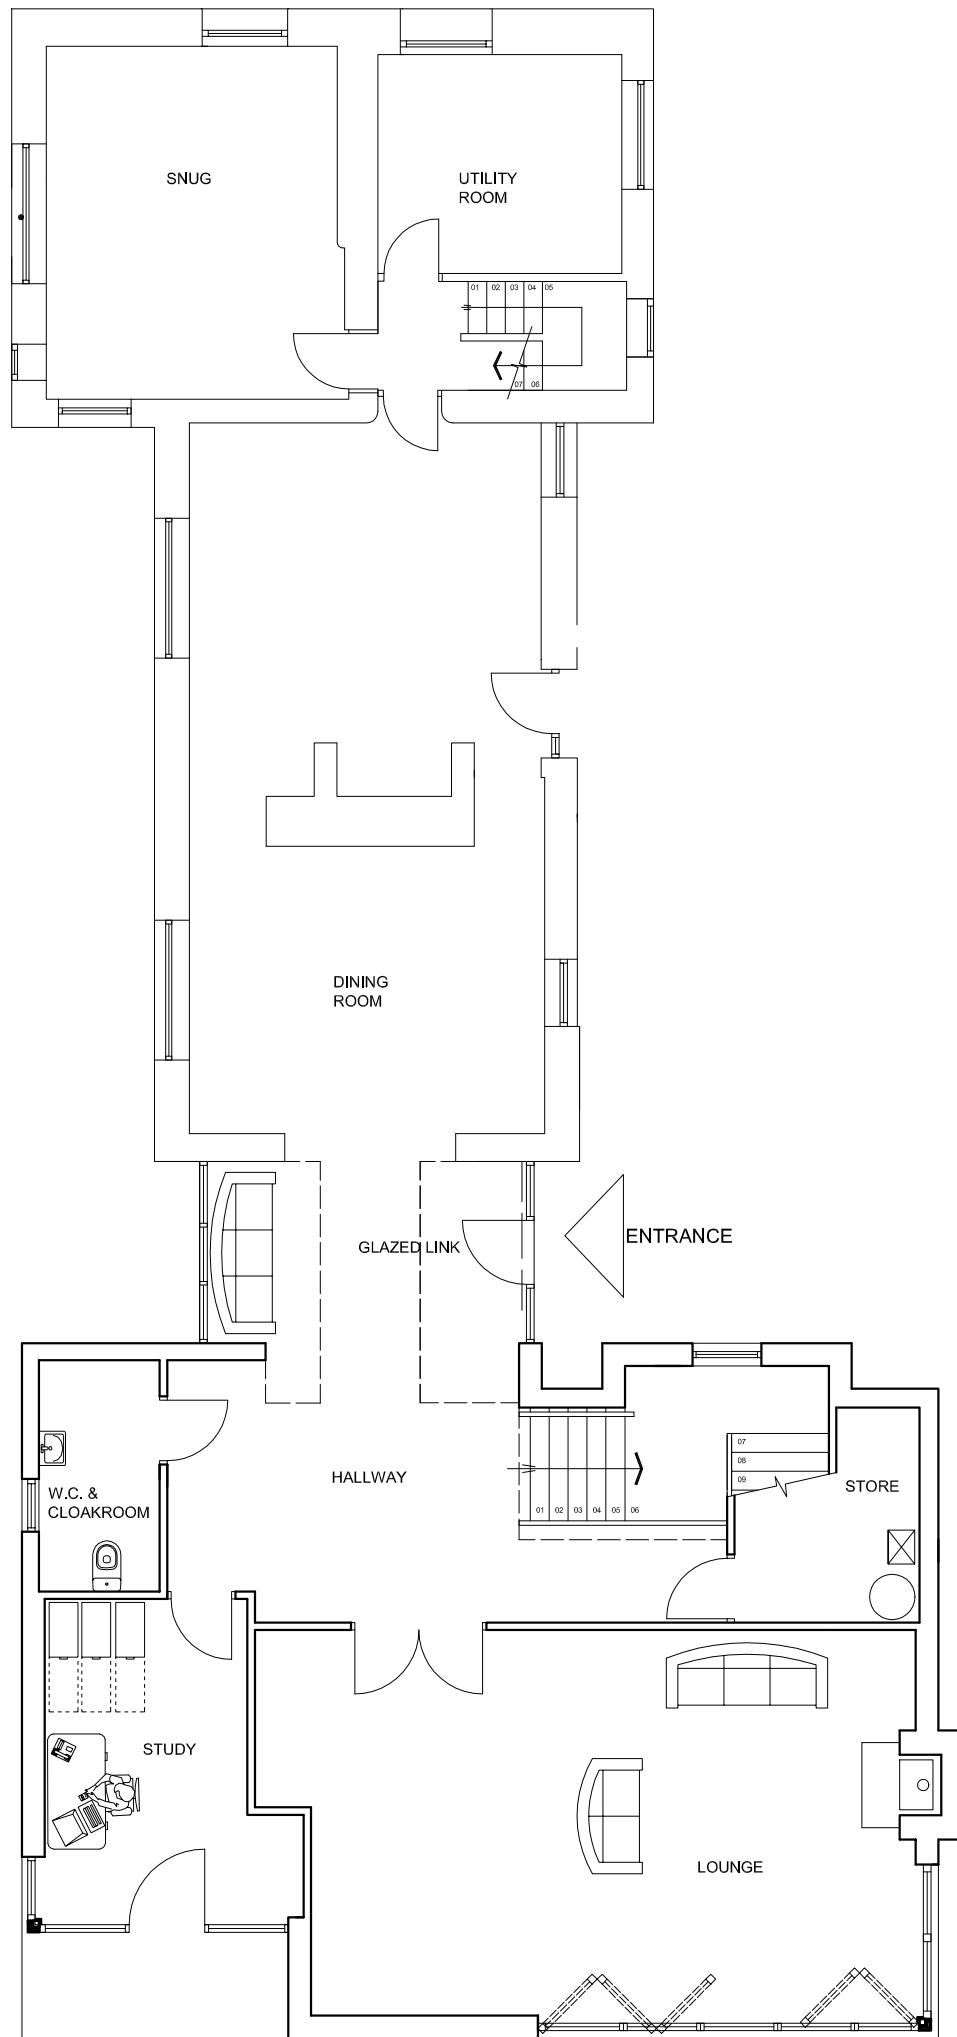

EXISTING GROUND FLOOR PLAN



A	ORIGINAL DWELLING PORCH REMOVED	09.04.2024
REV:		DATE:
TITLE:	EXISTING GROUND FLOOR PLAN	
CONTRACT:	HODGKINSONS FARM, BROCK ROAD, GREAT ECCLESTON	
	JOHN ROWE RIBA CHARTERED ARCHITECT 16 HIGH STREET GREAT ECCLESTON PRESTON, Lancs, PR3 0YB Tel : 01995 238020 e:mail rowearchitecture@aol.com	
DRAWN:	JNR	CHECKED: JNR
DATE:	20.03.2024	SCALE: 1:100 A3
JOB No: A/888	DRWG No: 02	REV: A