



THE COPYRIGHT OF THIS DRAWING BELONGS TO JOHN ROWE. IT MUST NOT BE COPIED, USED OR DISCLOSED TO THIRD PARTIES WITHOUT OUR WRITTEN CONSENT. IT REMAINS OUR PROPERTY & MUST BE RETURNED ON REQUEST.  
DO NOT SCALE FROM THIS DRAWING. ALL DIMENSIONS ARE TO BE CHECKED ON SITE PRIOR TO CONSTRUCTION.

# BROCK ROAD

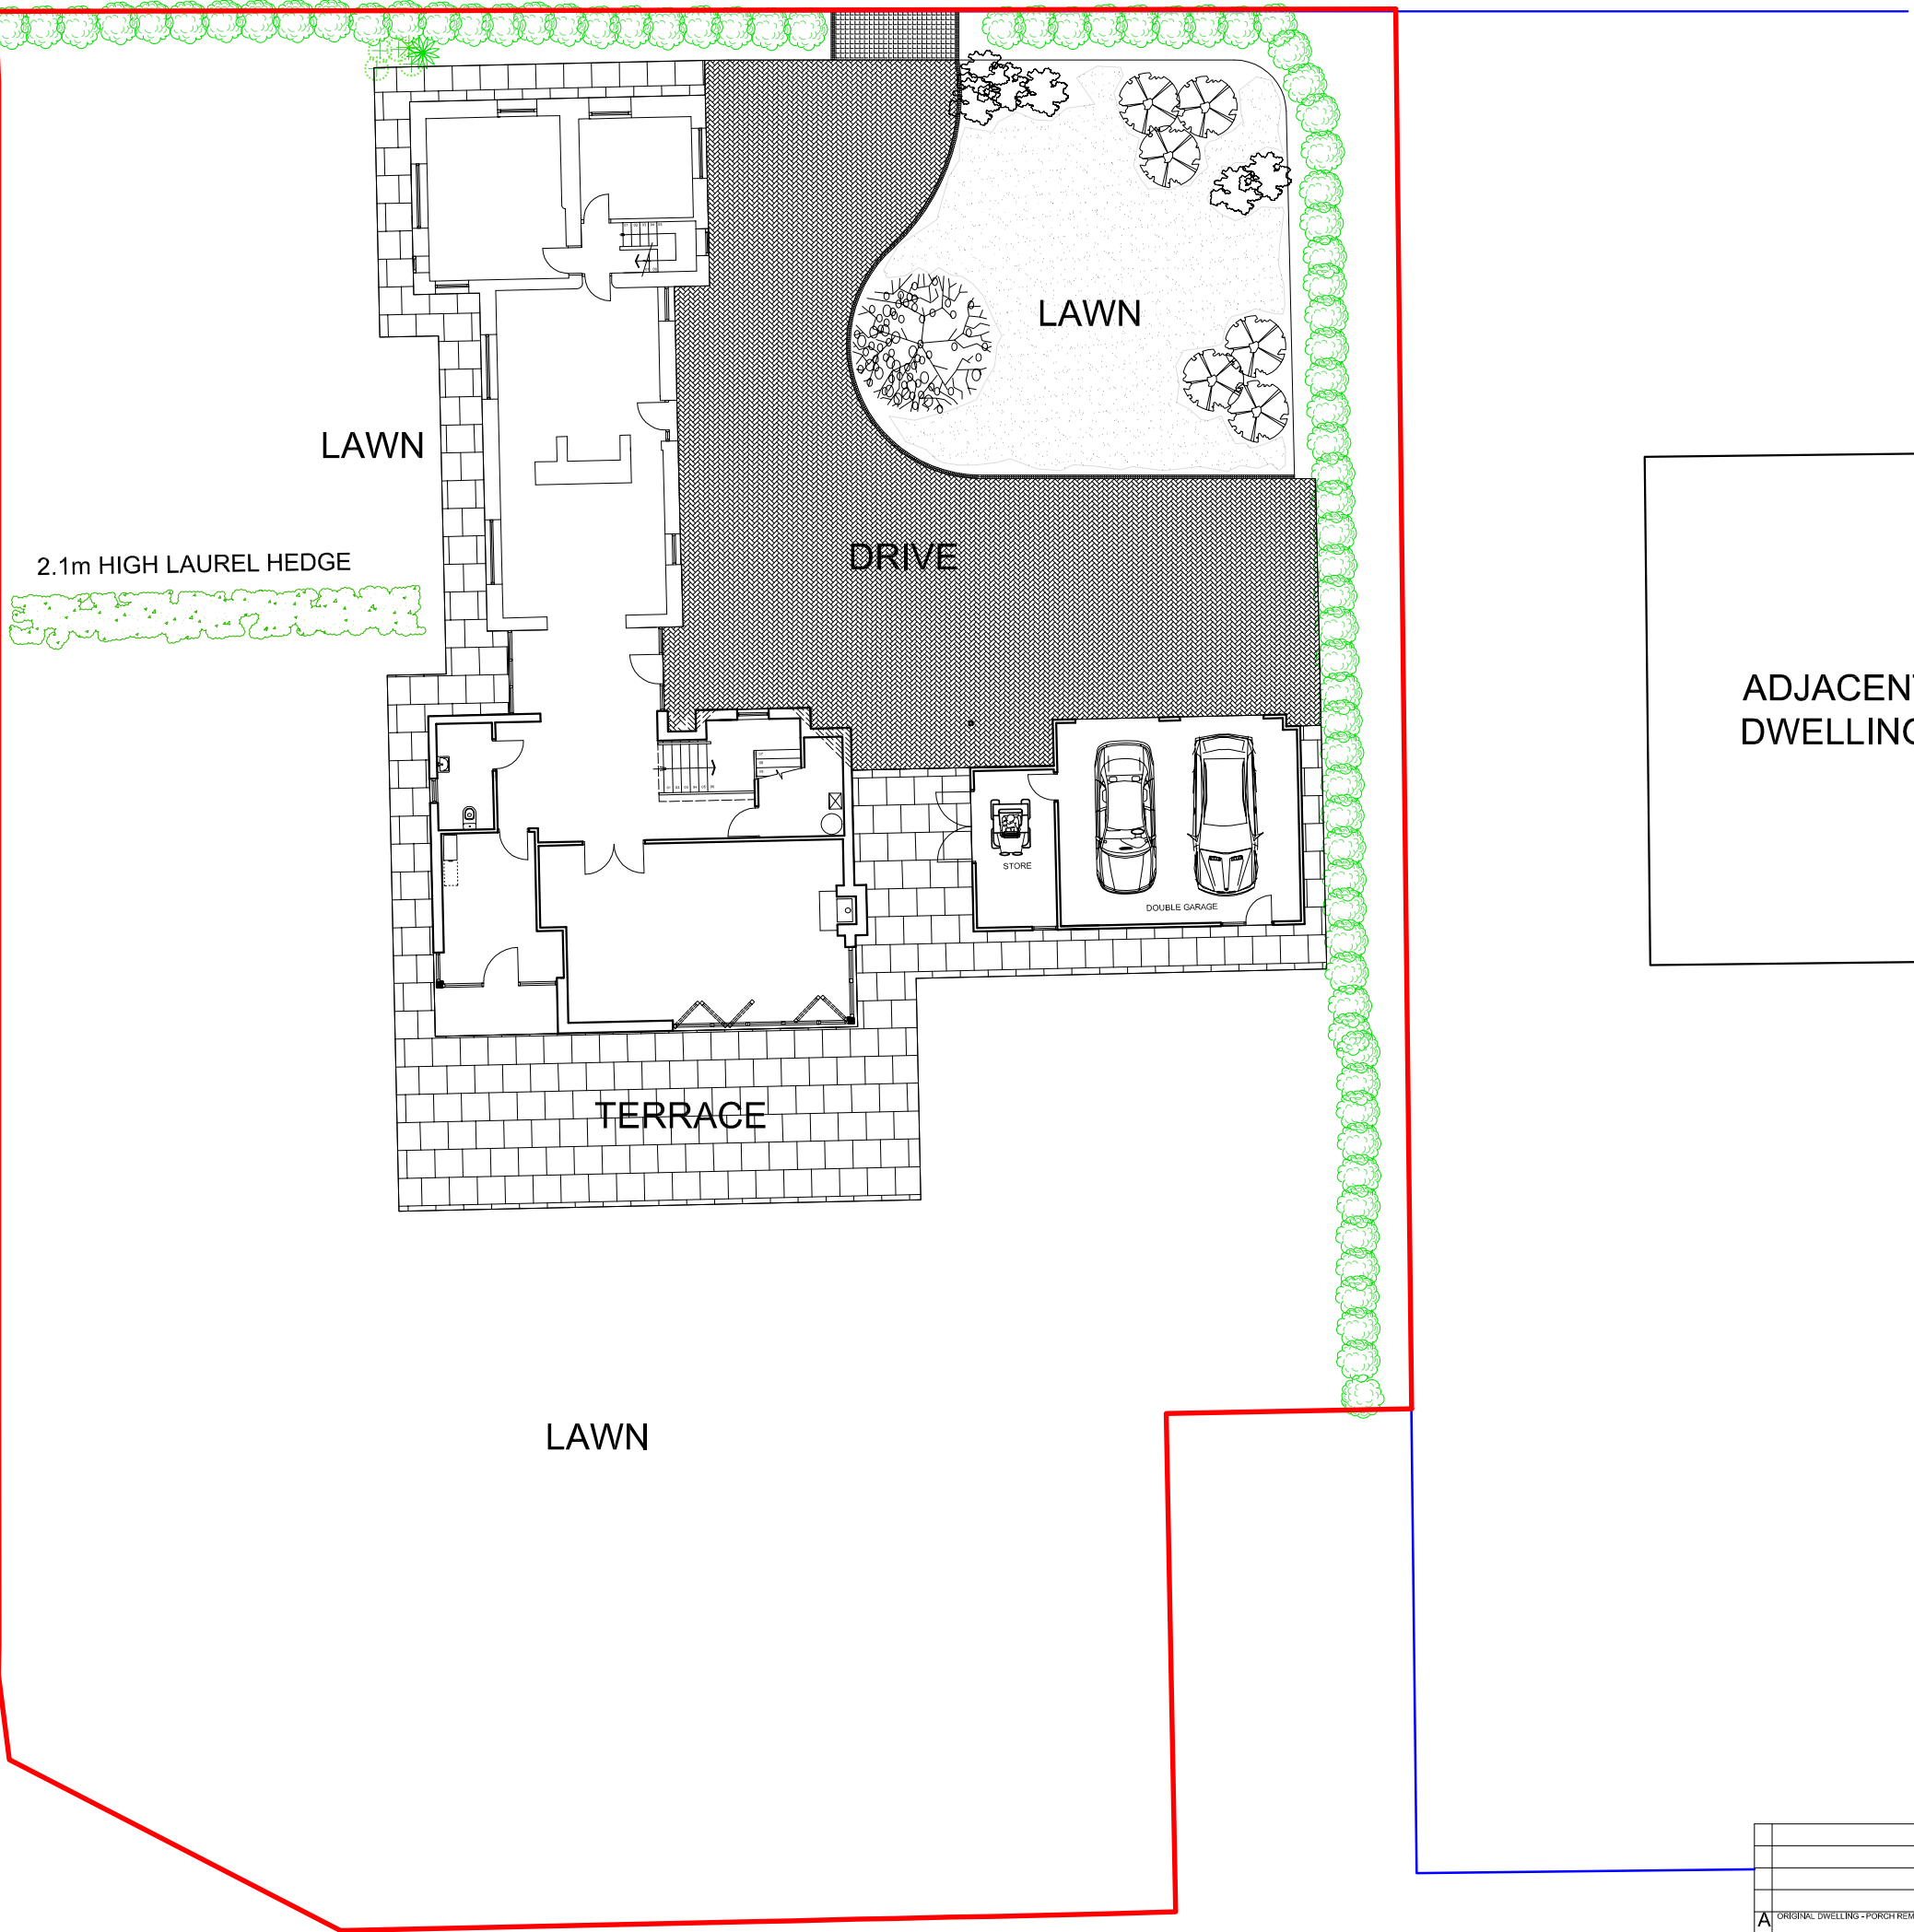

ADJACENT DWELLING

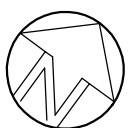

A	ORIGINAL DWELLING - PORCH REMOVED	09.04.2024
REV:		DATE:
EXISTING SITE PLAN		
HODKINSONS FARM BROCK ROAD GREAT ECCLESTON		
JOHN ROWE RIBA CHARTERED ARCHITECT 16 HIGH STREET GREAT ECCLESTON PRESTON, Lancs, PR3 0YB Tel. : 01995 238020 email rowearchitecture@aol.com		
DRAWN:	JNR	CHECKED: JNR
DATE:	20.03.2024	SCALE: 1:200 A3
JOB No:	A/888	DRWG No: SP01 REV: A