

THE COPYRIGHT OF THIS DRAWING BELONGS TO JOHN ROWE. IT MUST NOT BE COPIED, USED OR DISCLOSED TO THIRD PARTIES WITHOUT OUR WRITTEN CONSENT. IT REMAINS OUR PROPERTY & MUST BE RETURNED ON REQUEST.


NOTES:

HORIZONTAL LARCH BOARDING TO MATCH EXISTING DWELLING


ZINC FASCIA TO MATCH EXISTING DWELLING

RENDERED WALL FINISH TO MATCH EXISTING DWELLING


DARK GREY ALUMINIUM FRAMED WINDOWS TO MATCH EXISTING DWELLING

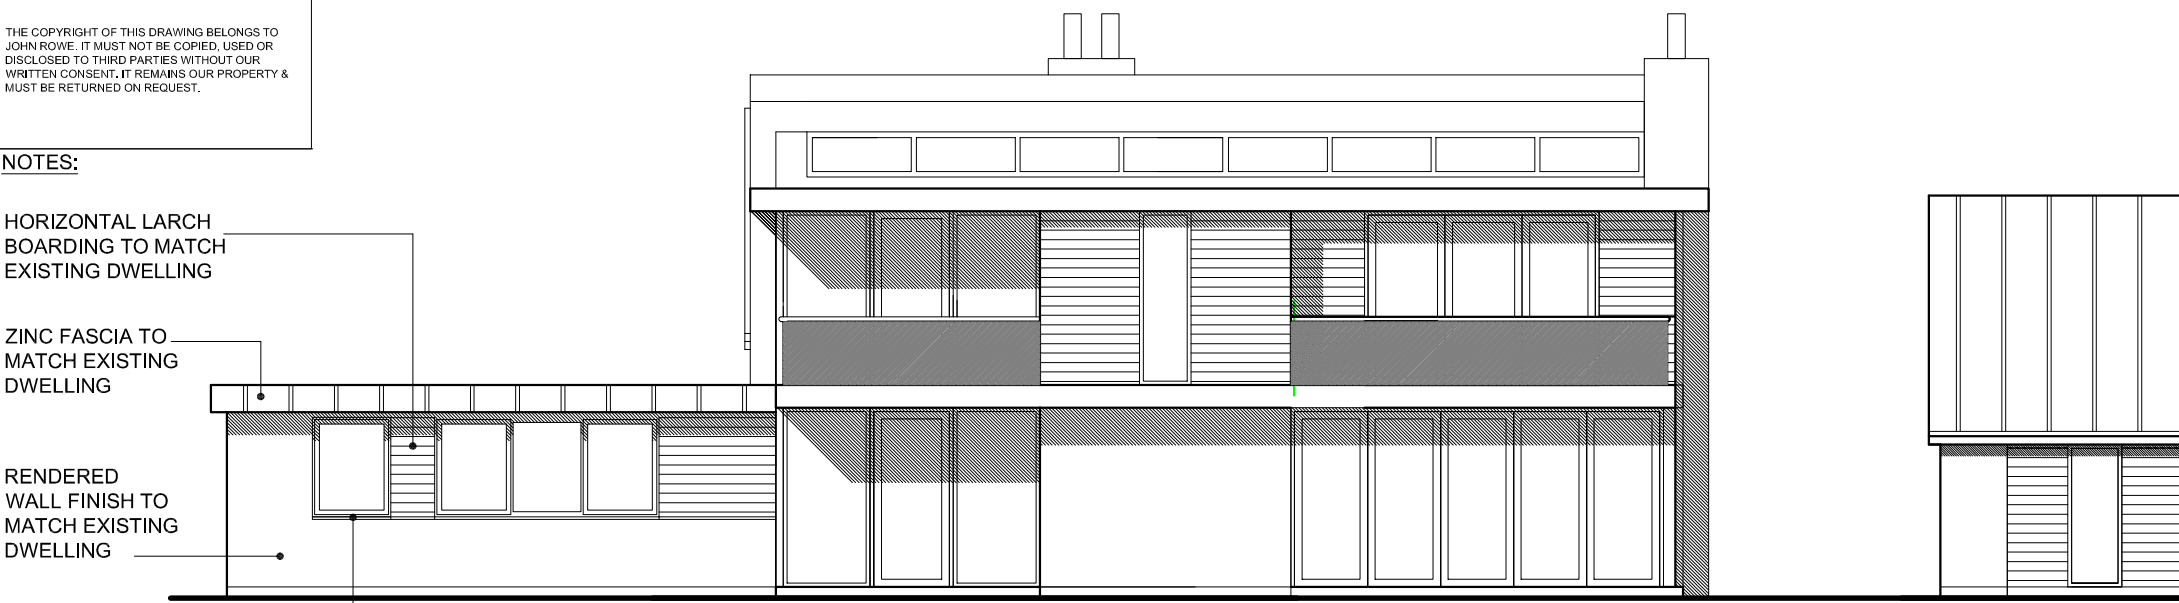


PROPOSED SOUTH ELEVATION

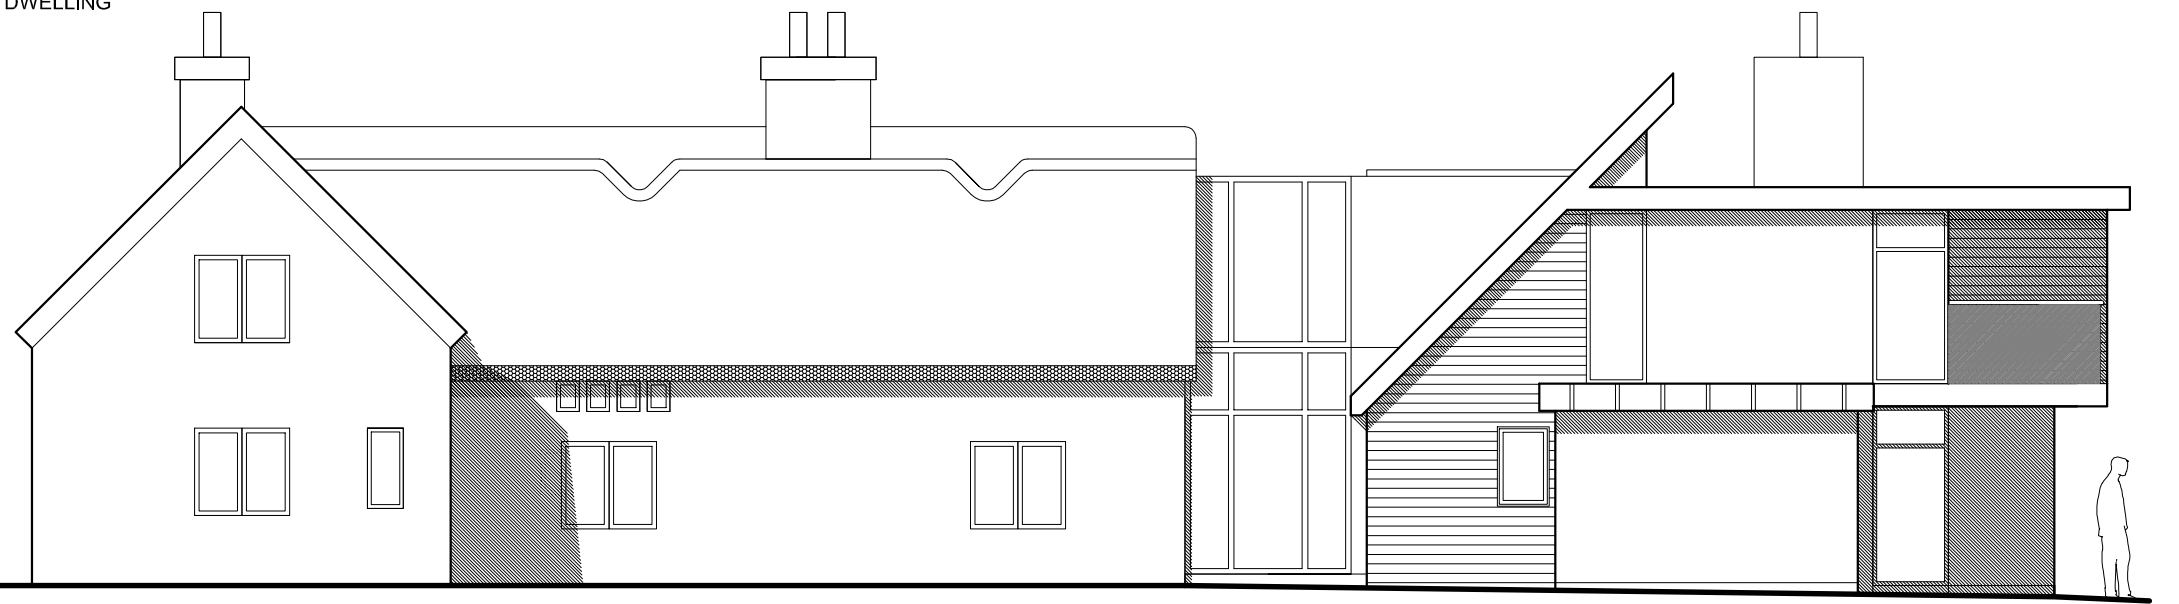

PROPOSED WEST ELEVATION

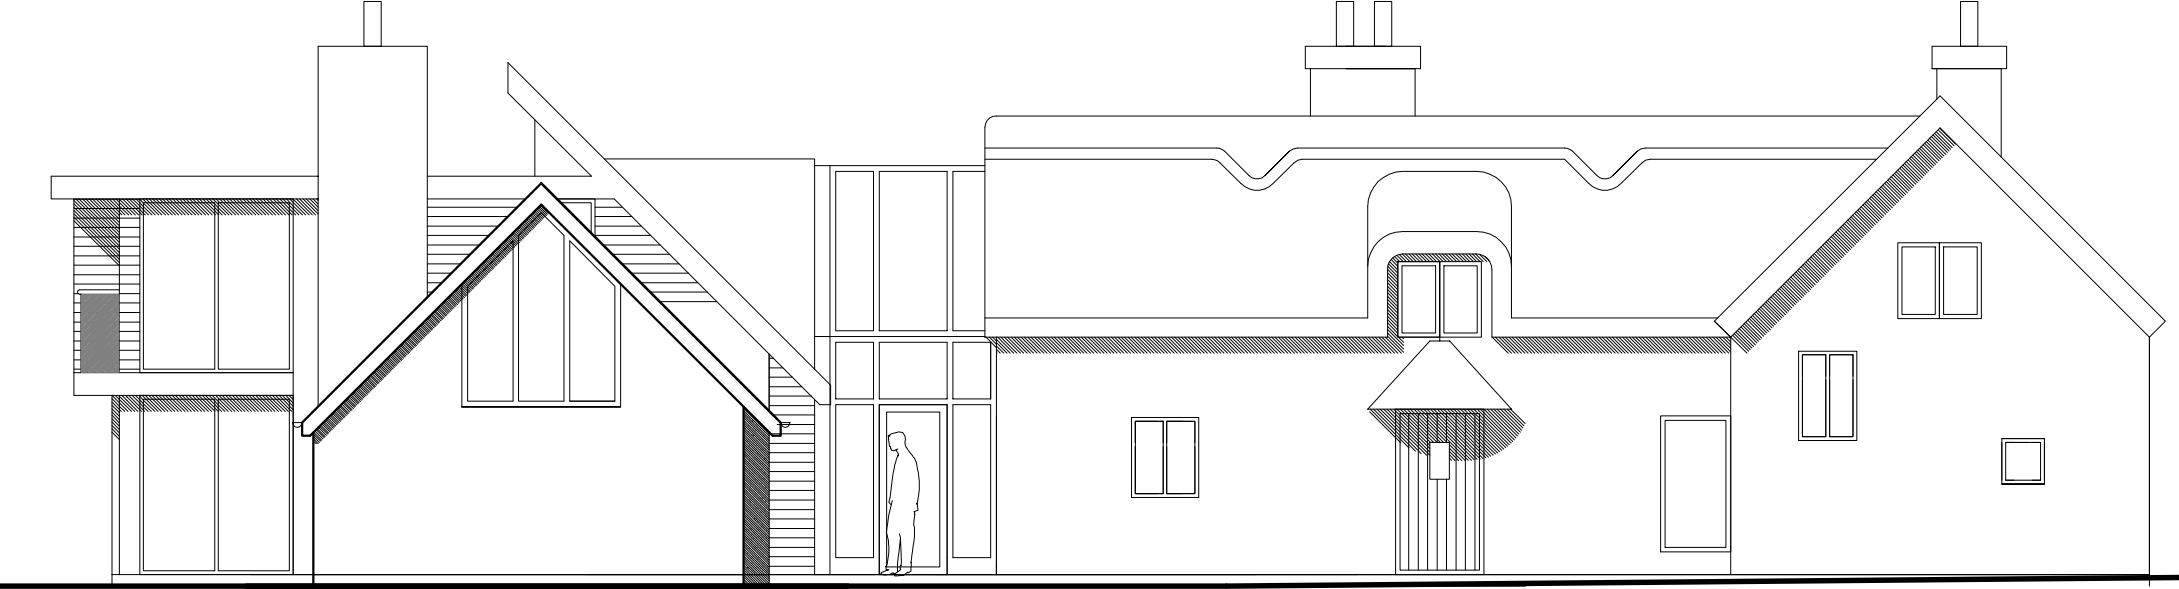

PROPOSED EAST ELEVATION

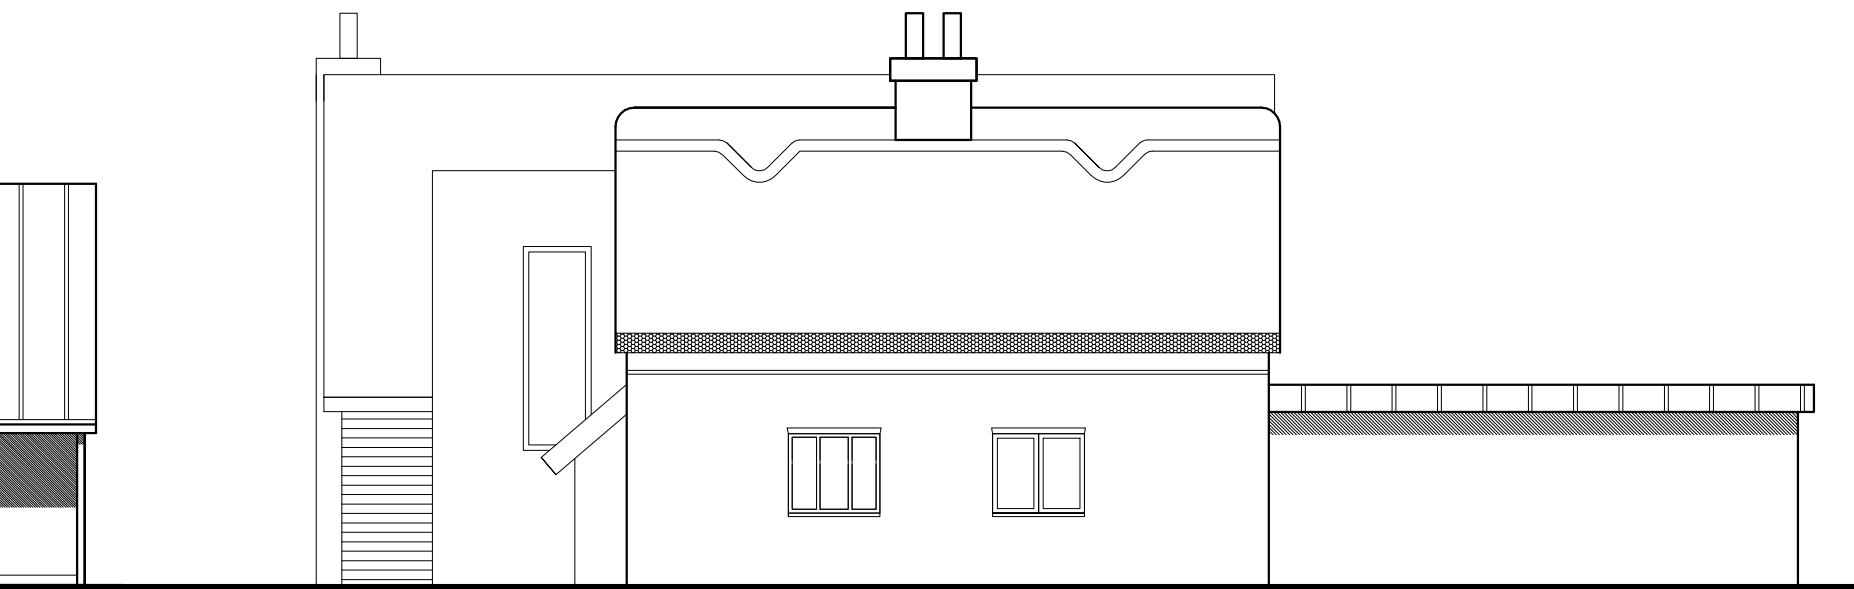

PROPOSED NORTH ELEVATION

A ORIGINAL DWELLING ELEVATIONS AMENDED		09.04.2024
REV:		DATE:
TITLE		
PROPOSED ELEVATIONS		
CONTRACT		
HODGKINSONS FARM, BROCK ROAD, GREAT ECCLESTON		
JOHN ROWE RIBA CHARTERED ARCHITECT 16 HIGH STREET GREAT ECCLESTON PRESTON, Lancs, PR3 0YB Tel.: 01995 238020 e:mail rowearchitecture@aol.com		
DRAWN:	JNR	CHECKED: JNR
DATE:	20.03.2024	SCALE: 1:100
JOB No: A/888	DRWG No: 03	REV: A