





SCALE - 1 : 100.

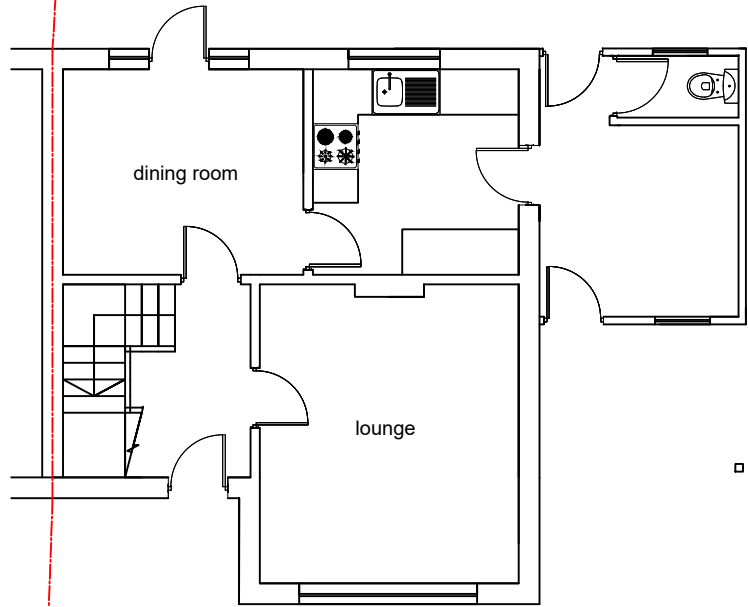


EXISTING GROUND FLOOR PLAN

6m rear extension approved under prior approval (width of dwelling)

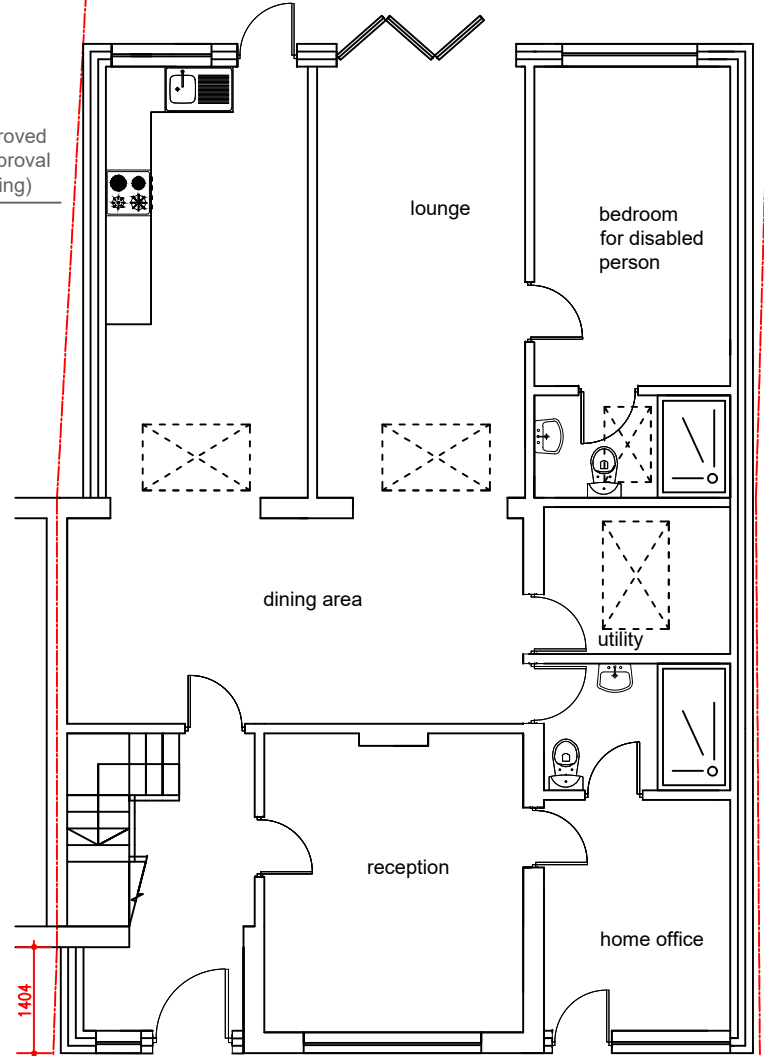

PROPOSED GROUND FLOOR PLAN

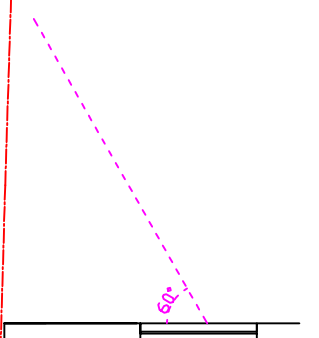

<p>M C S DESIGN Architectural Services Millennium Creative Services Design RIVENDELL, 8A PRIORY LANE, BRACKNELL, RG42 2JU</p>	
<p>mob: 07989319224 tel: 0333 006 5529 fax: 0333 006 5529 email: info@mcsdesignservices.co.uk www.mcsdesignservices.co.uk</p>	
<p>client: MR. HASSAN RAZA BHATTI</p>	
<p>site: 23 ST GEORGES CLOSE, WINDSOR, SL4 5PQ</p>	
<p>project: SINGLE STOREY SIDE AND PART REAR EXTENSIONS AND FRONT PORCH</p>	
<p>title: EXISTING AND PROPOSED GROUND FLOOR PLANS</p>	
<p>status: HOUSEHOLDER PLANNING APPLICATION</p>	
<p>drawing number: BHATTI/PLAN/003</p>	
<p>scale: 1:100 @ A3</p>	<p>drawn Kaleem Janjua B.Arch.</p>
<p>date: 21st March 2024</p>	<p>revision</p>