



© Copyright of Libre Solutions (Trading Name of Lord Residential Limited)
 The drawing has been created on behalf of the client and is issued on condition that it is not used by, reproduced or distributed to any unauthorised persons, in whole or in part, without the prior consent in writing of the copyright owner (Libre Solutions).
 With exception of planning application purposes, users shall not scale from drawings. All Dimensions supplied are in mm unless otherwise specified. All dimensions are to be checked on site prior to works commencing.
 All works commenced prior to planning consent and building regulations approval is at contractors/clients own risk.

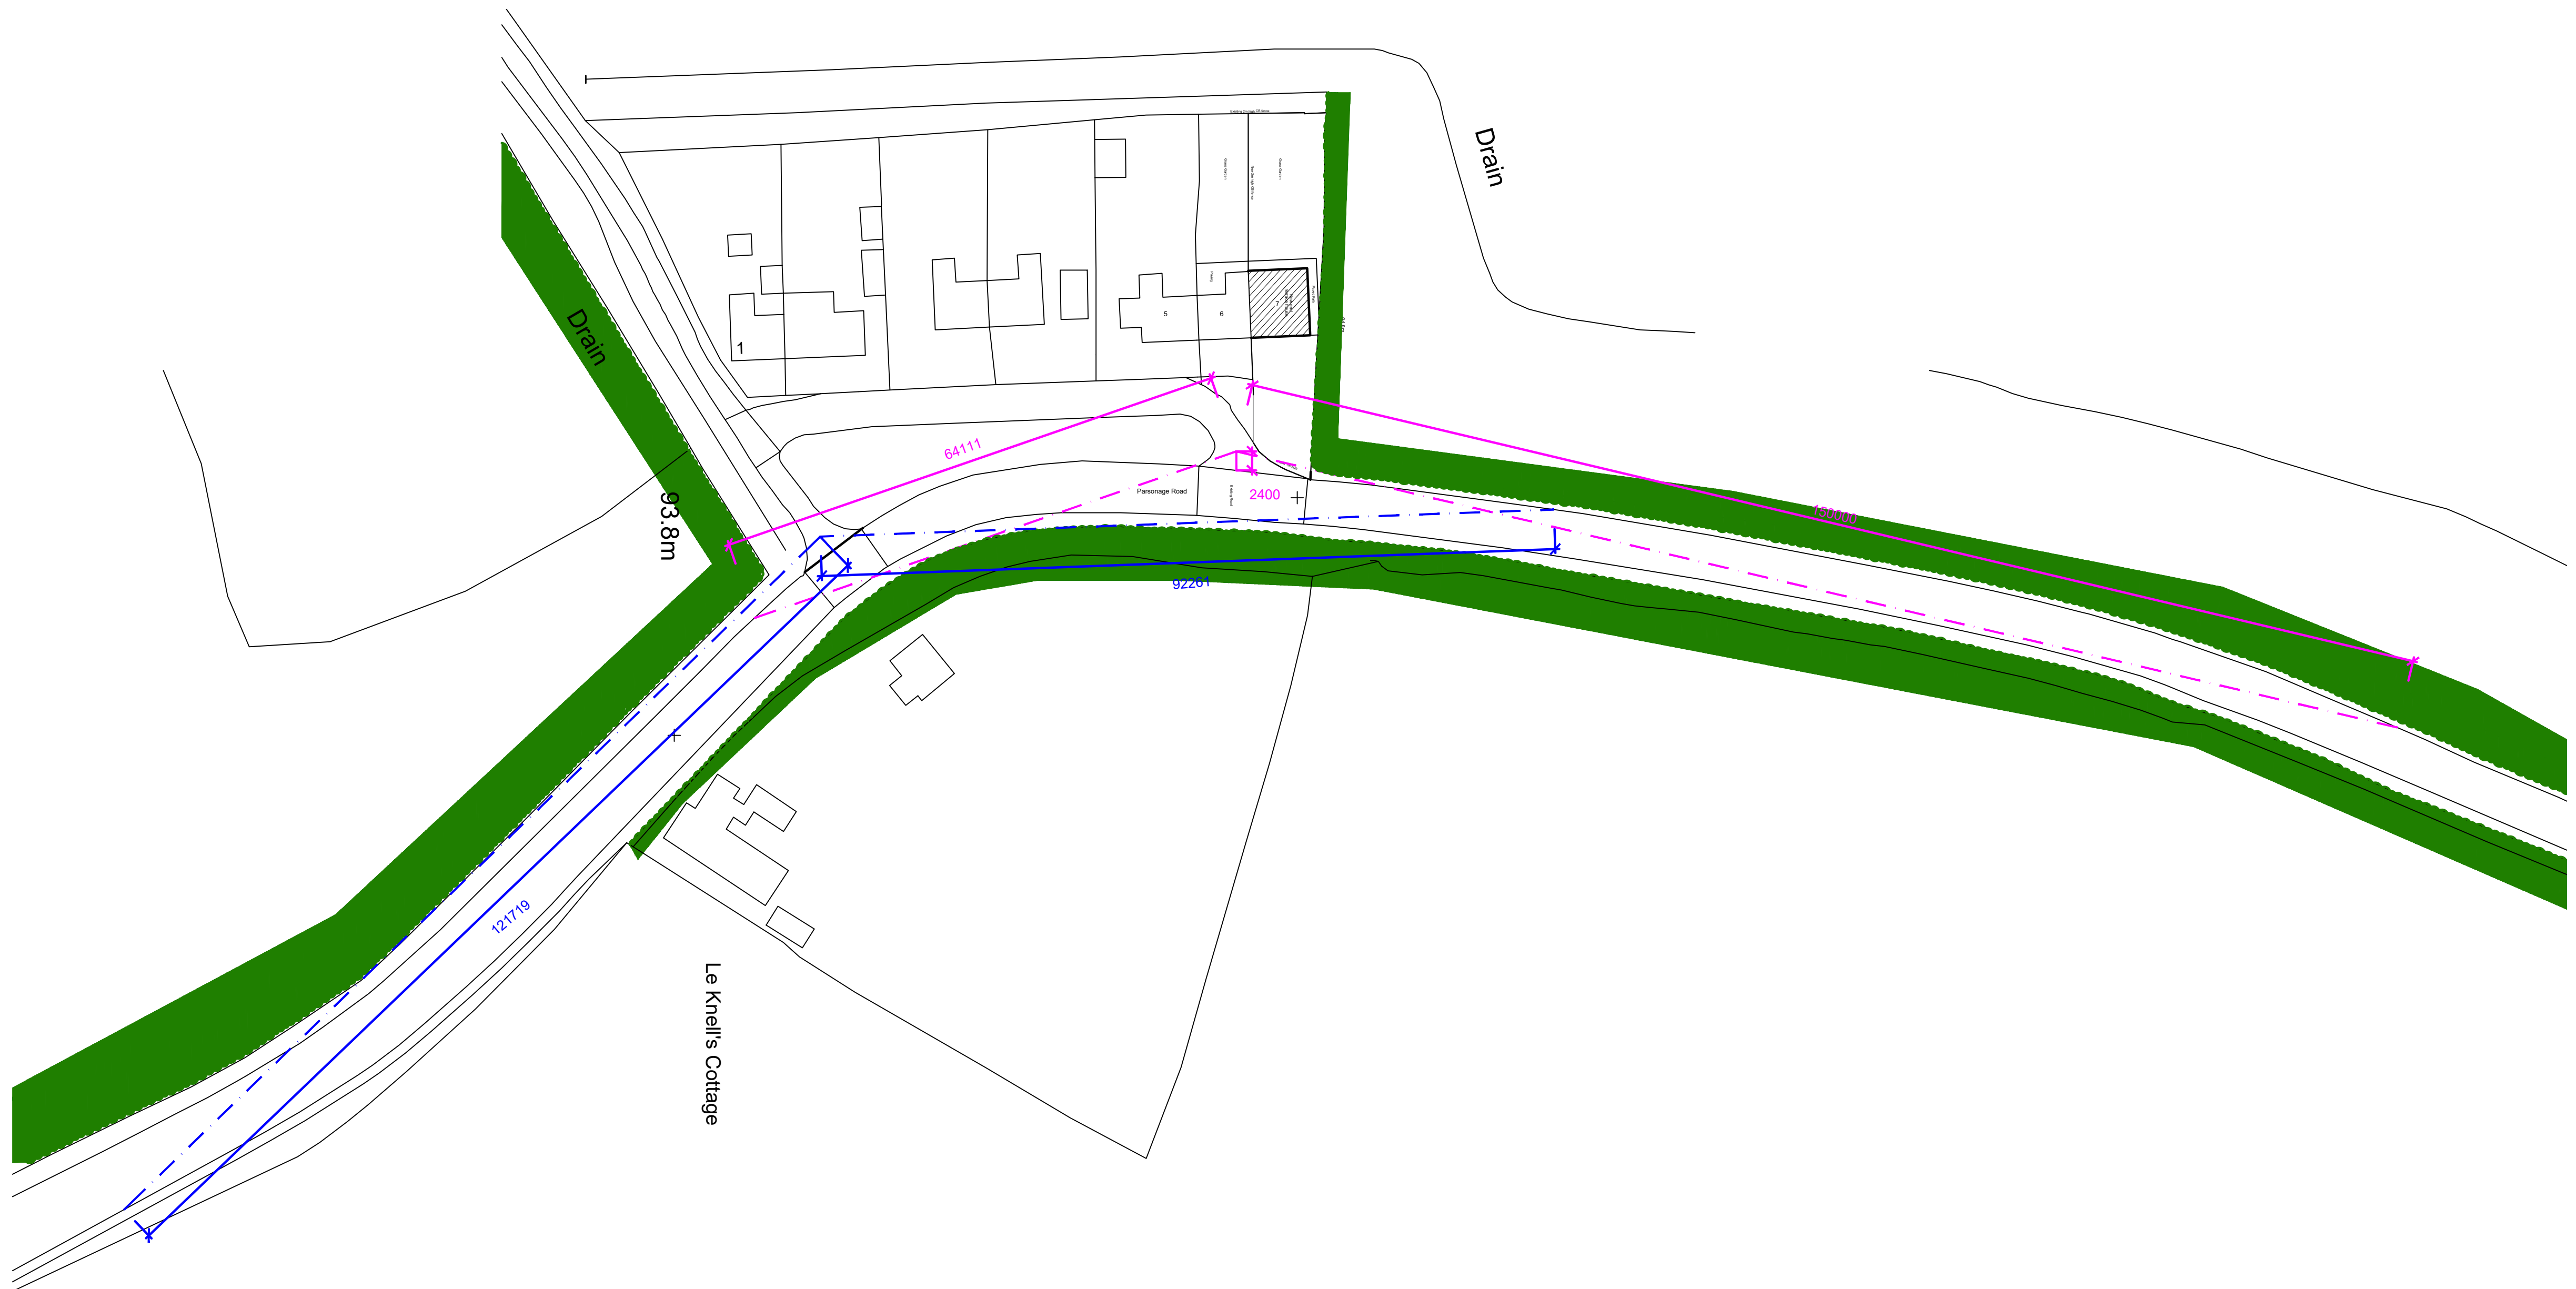

SITE PLAN
 SCALE 1:500

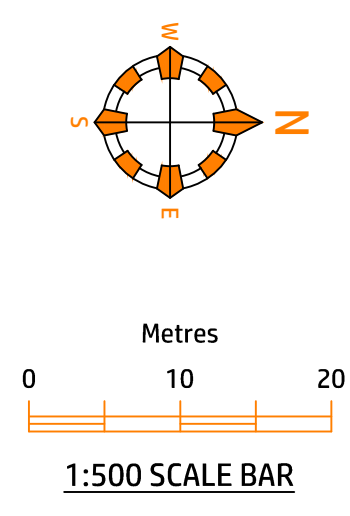

Rev	Date	By	Description	Chk'd
P1	30/01/2024	CD	Planning Issue	/

PLANNING APPLICATION



SCAN WITH
 YOUR PHONE
 TO GET IN
 TOUCH

client:			
site:	6 Coopers Villas Parsonage Road Takeley Bishop's Stortford Essex, CM22 6PT		
project:	Proposed New Dwelling to the End of 6 Cooper Villas		
drawing:	Proposed Site Visibility Splay		
scale:	1:500@A1	drawn by:	CPB
date:	30/01/2024	checked:	/
drawing no:	LS/PL/0045/205	revision:	P1 A1