



1. All dimensions in millimeters unless otherwise specified.
2. The contractor to check all dimensions, angles, drain runs and conditions on site before works commencement.

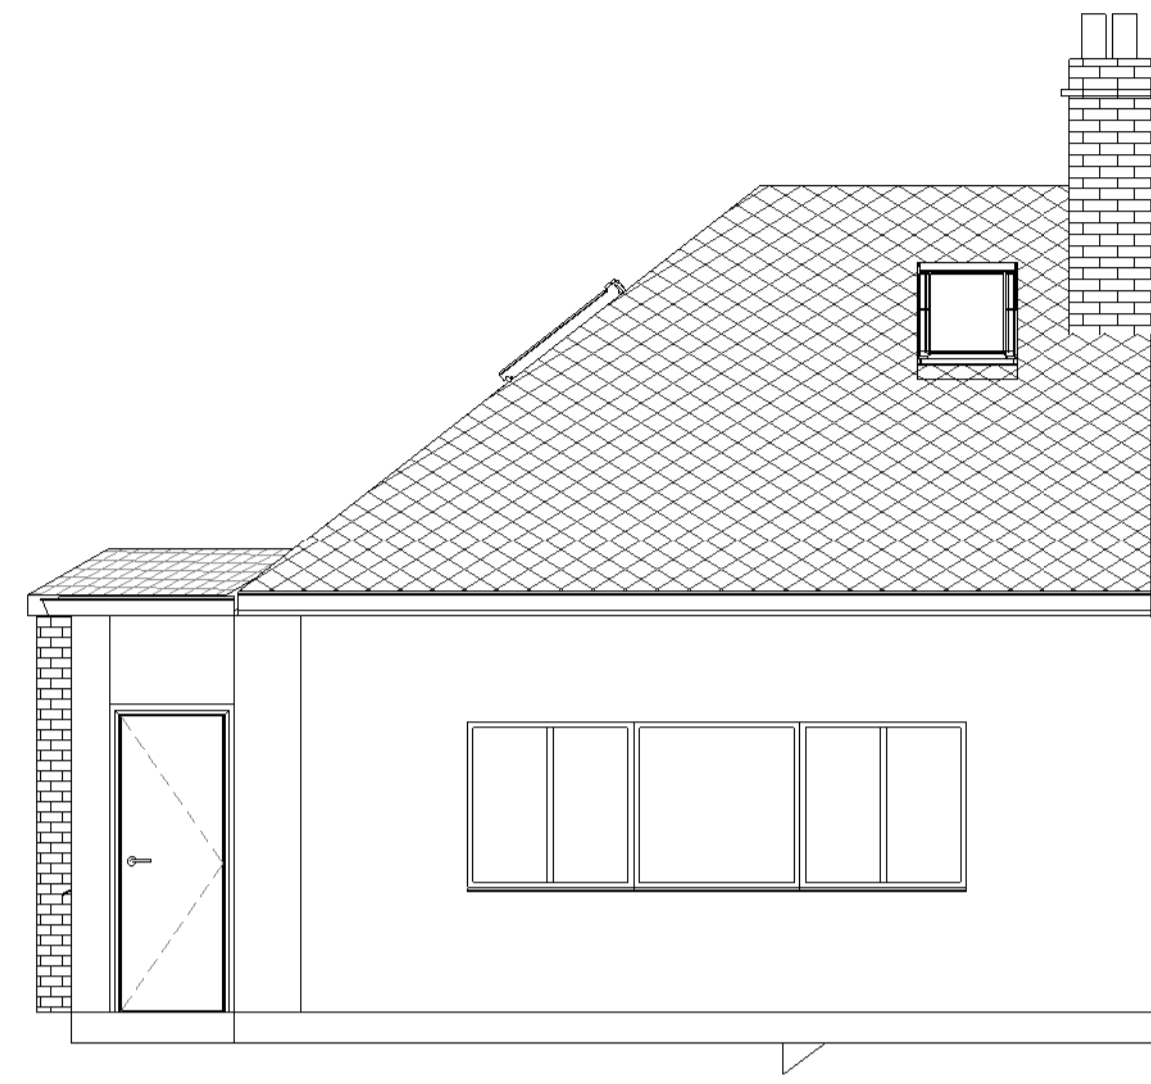


1 Existing Rear Elevation
1 : 50



2 Existing Front Elevation
1 : 50

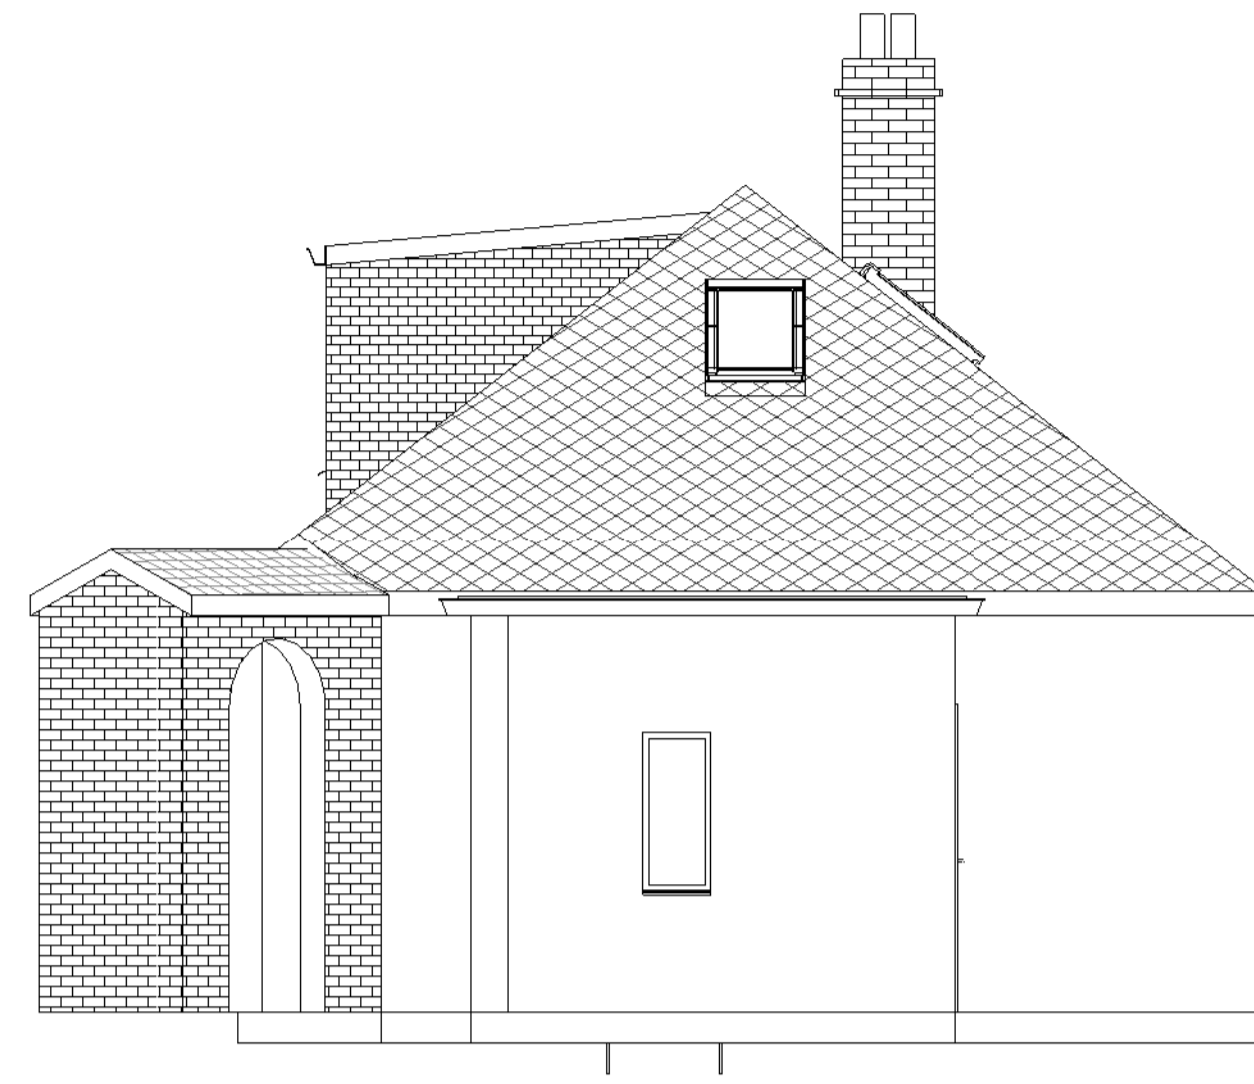

4 Existing West Elevation
1 : 50

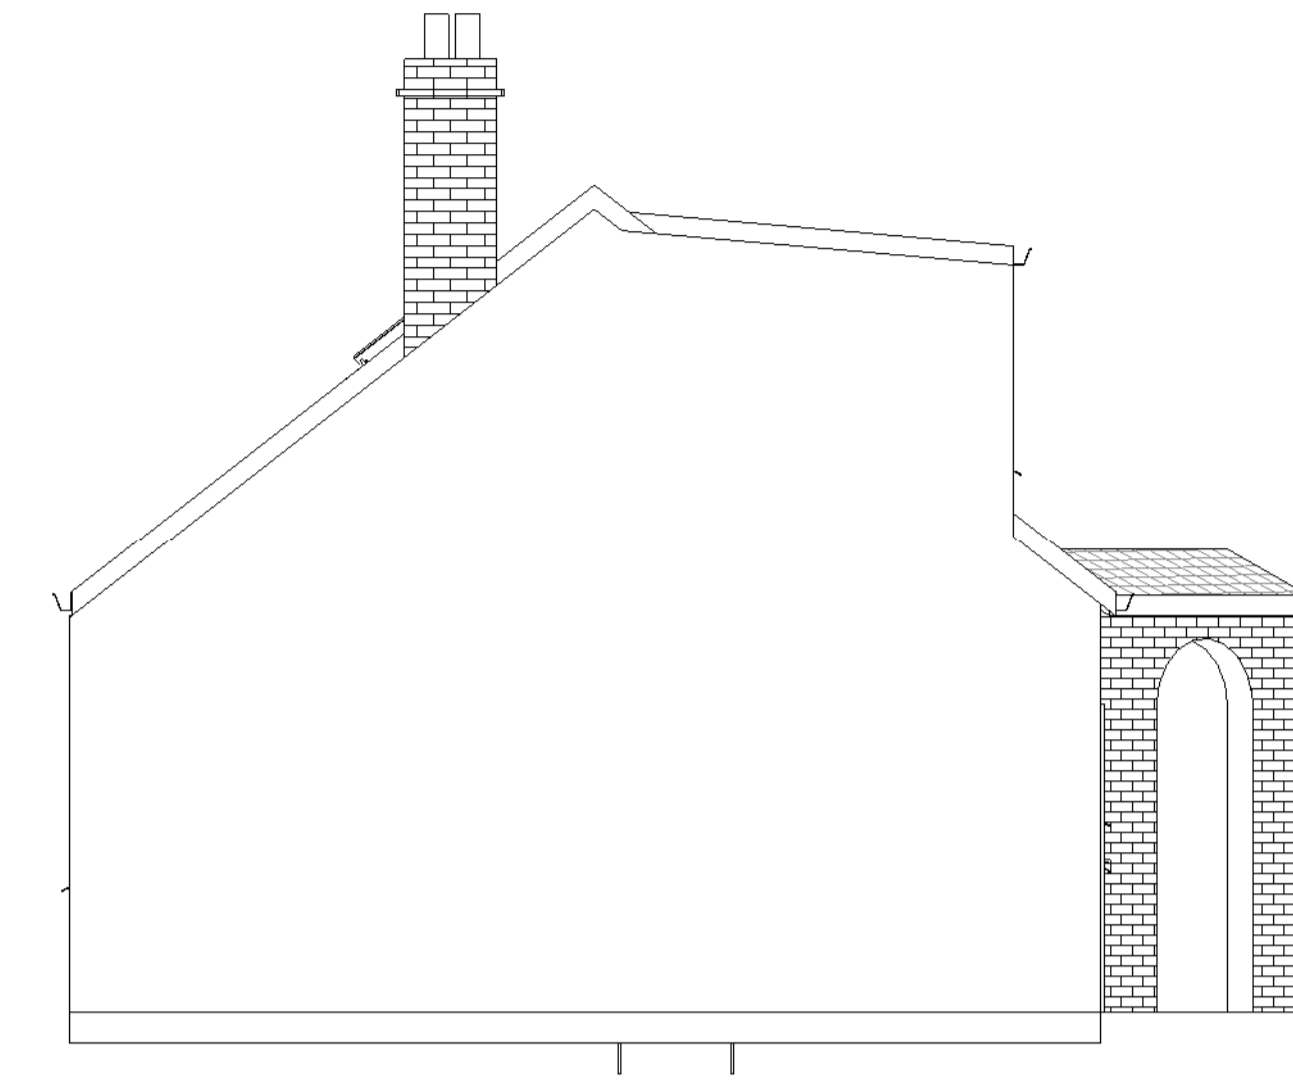

3 Existing East Elevation
1 : 50

NOTE 1 - DORMER WALL PLAIN TILES TO MATCH EXISTING ROOF

NOTE 2 - NEW WINDOWS TO MATCH EXISTING WINDOWS


NOTE 3 - FIBRE GLASS FLAT ROOF

NOTE 4 - NEW ROOF WINDOWS TO PROJECT NO MORE THAN 150mm ABOVE SLOPE OF ROOF.


NOTE 5 - MINIMUM of 200mm FROM EAVES TO EDGE OF ROOF.

NOTE 6 - NEW ROOF TO MATCH EXISTING ROOF


NOTE 7 - NEW RENDER WALL TO MATCH EXISTING WALLS

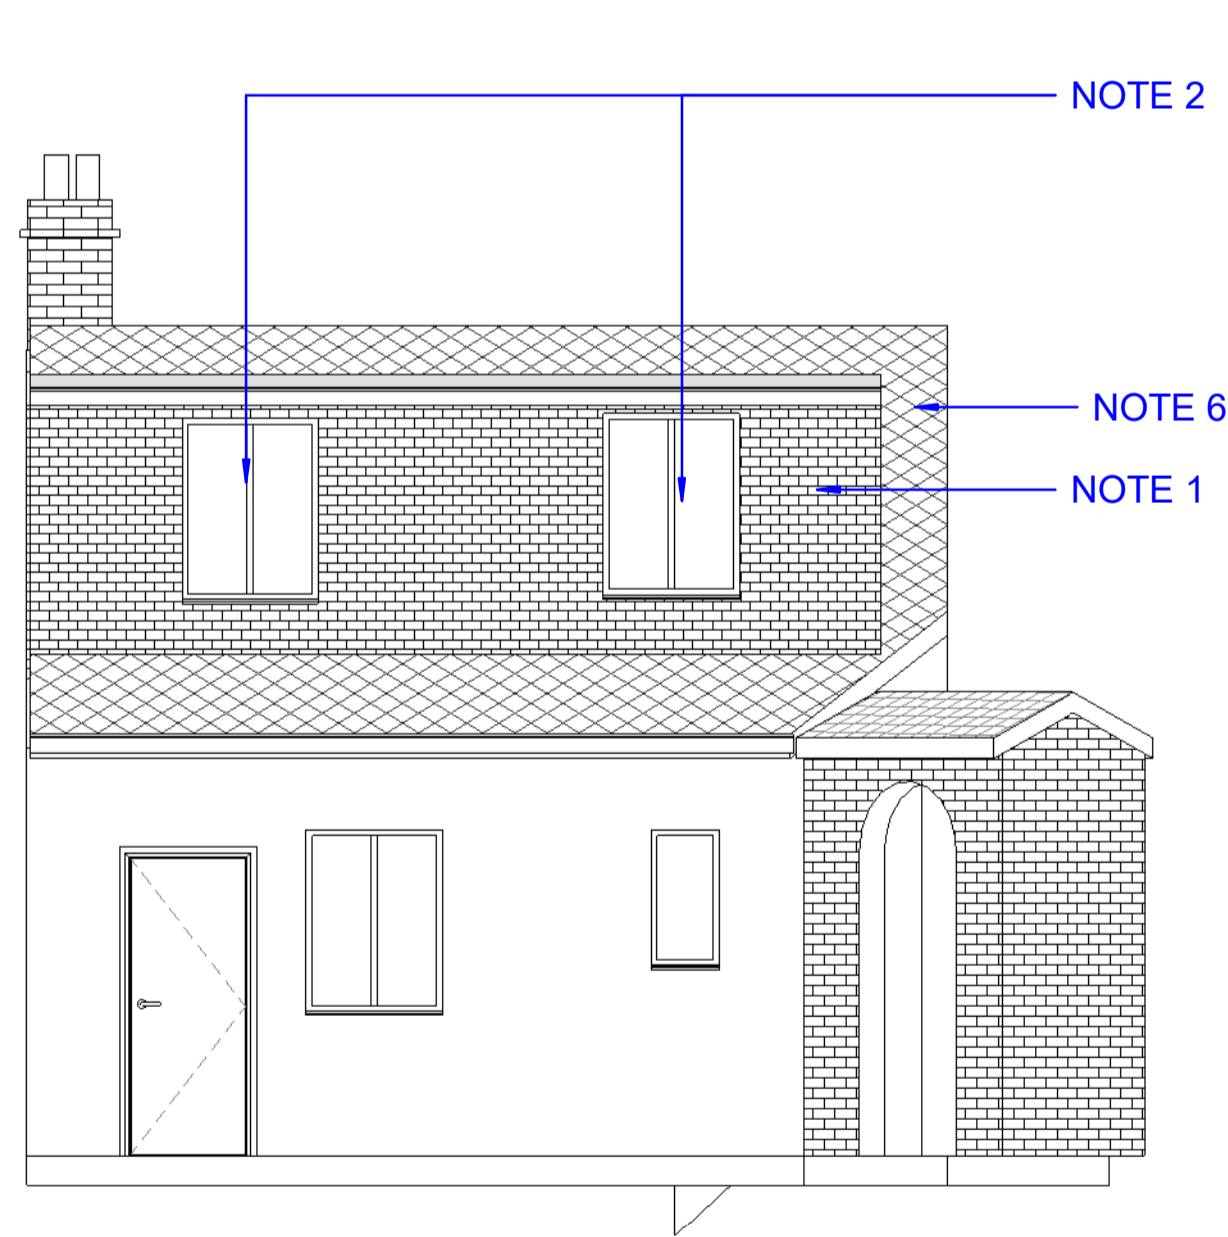


6 Proposed Rear Elevation
1 : 50

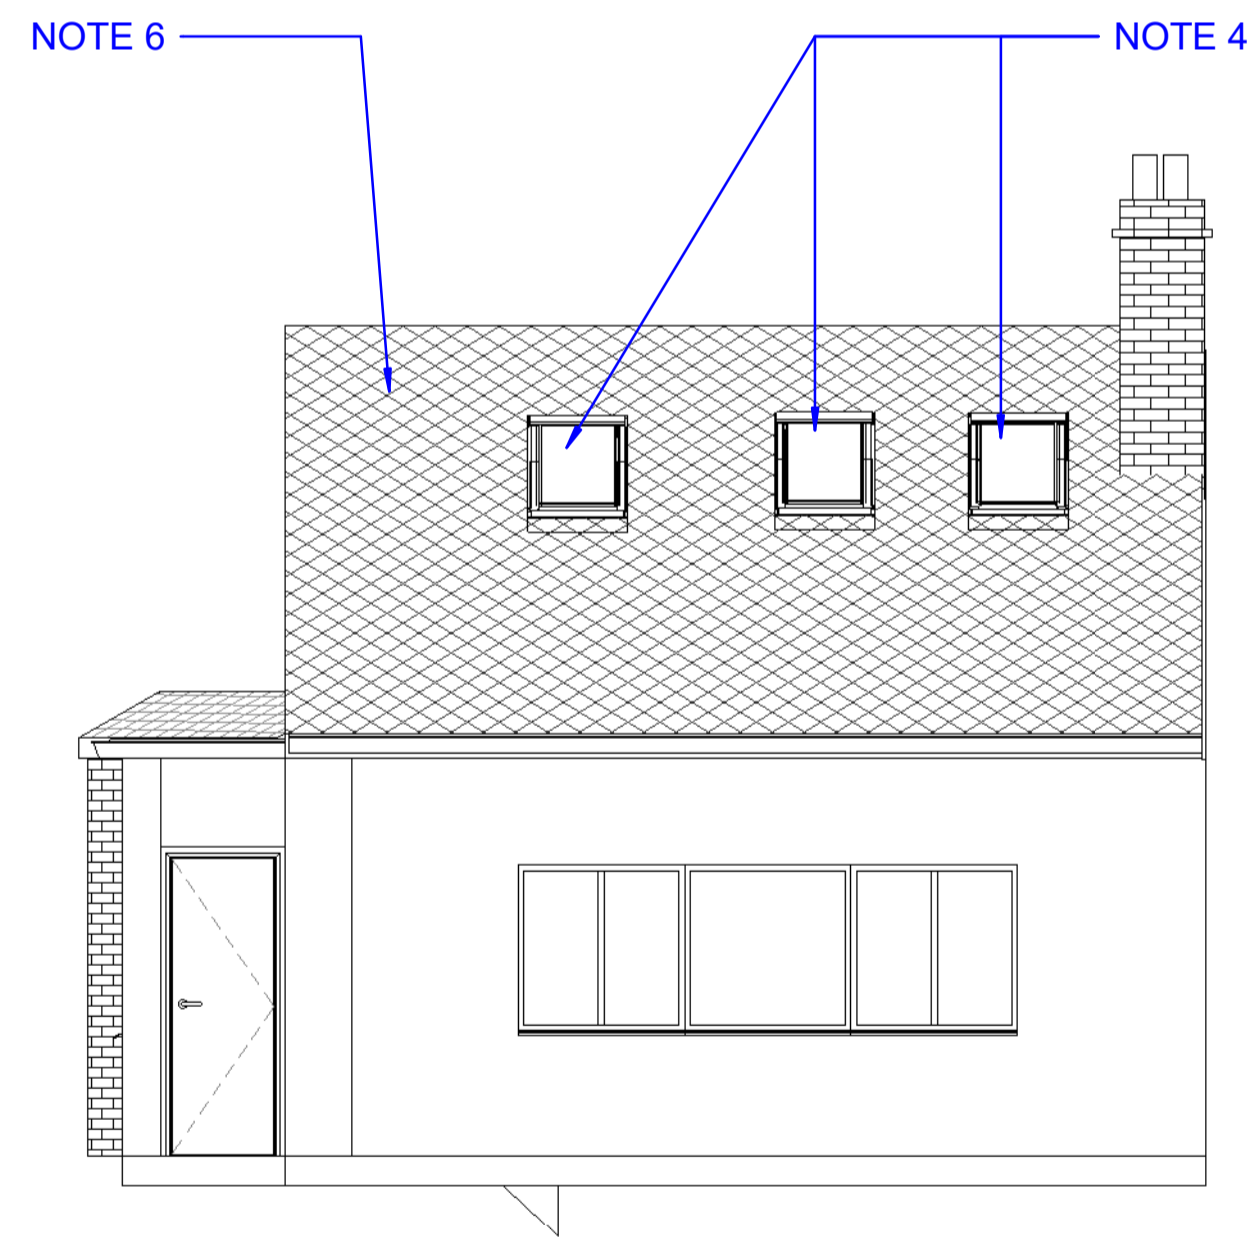

7 Proposed Front Elevation
1 : 50

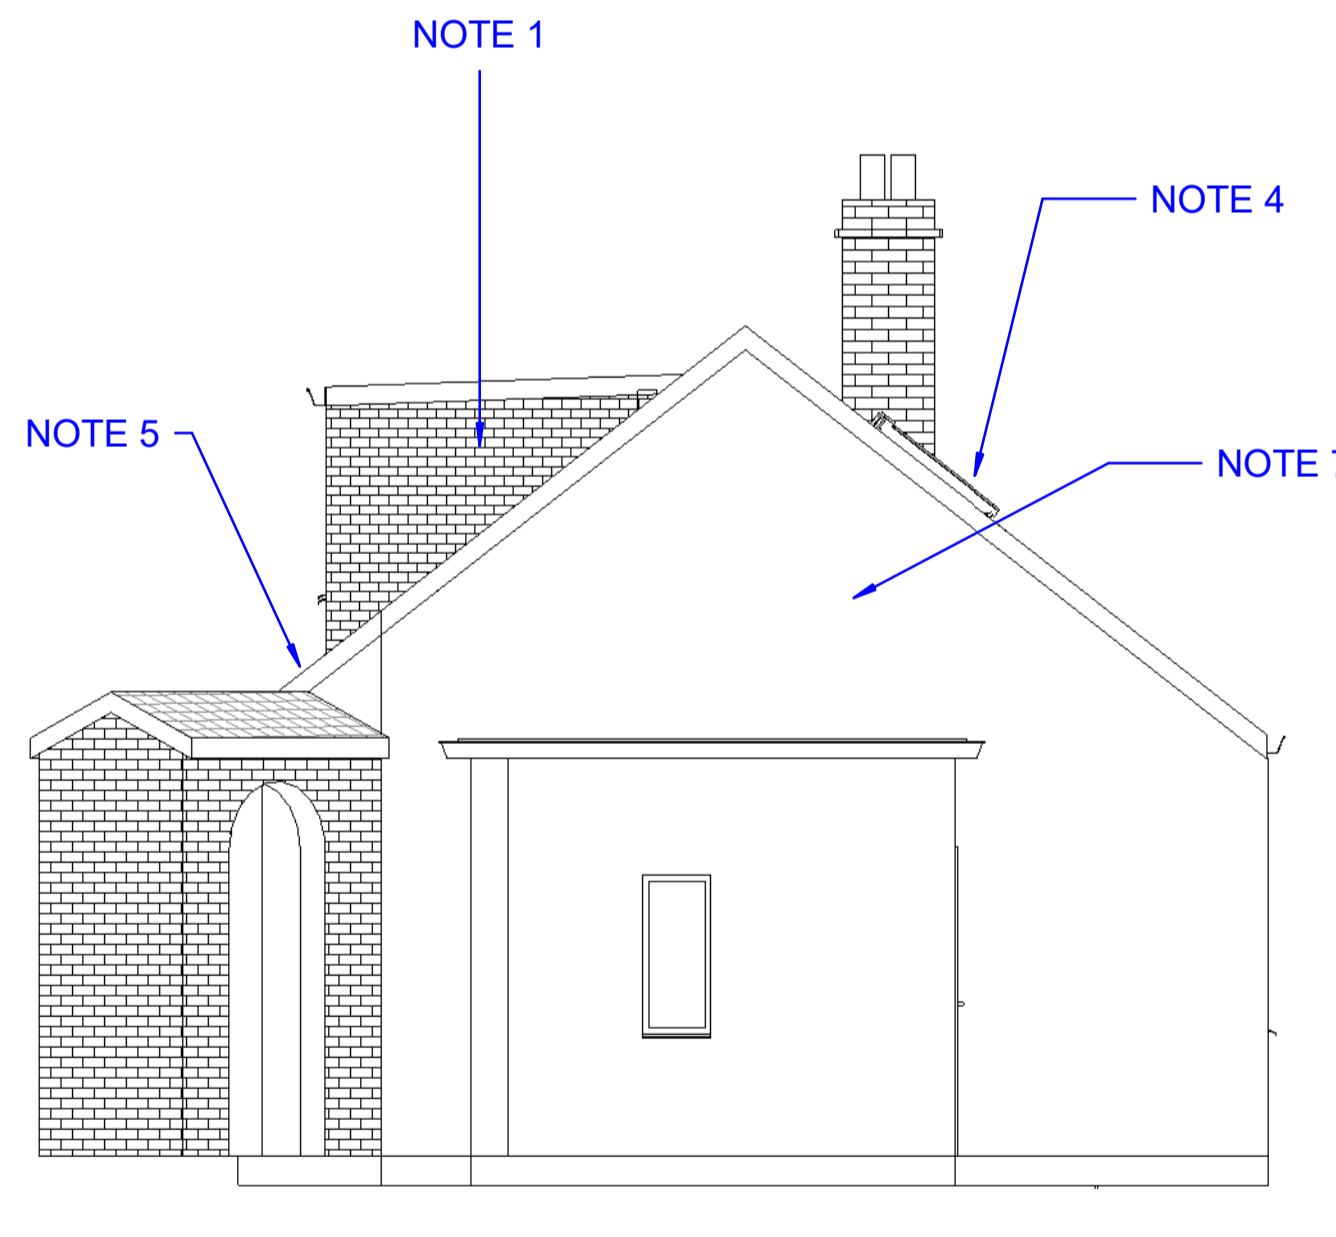

5 Proposed West Elevation
1 : 50

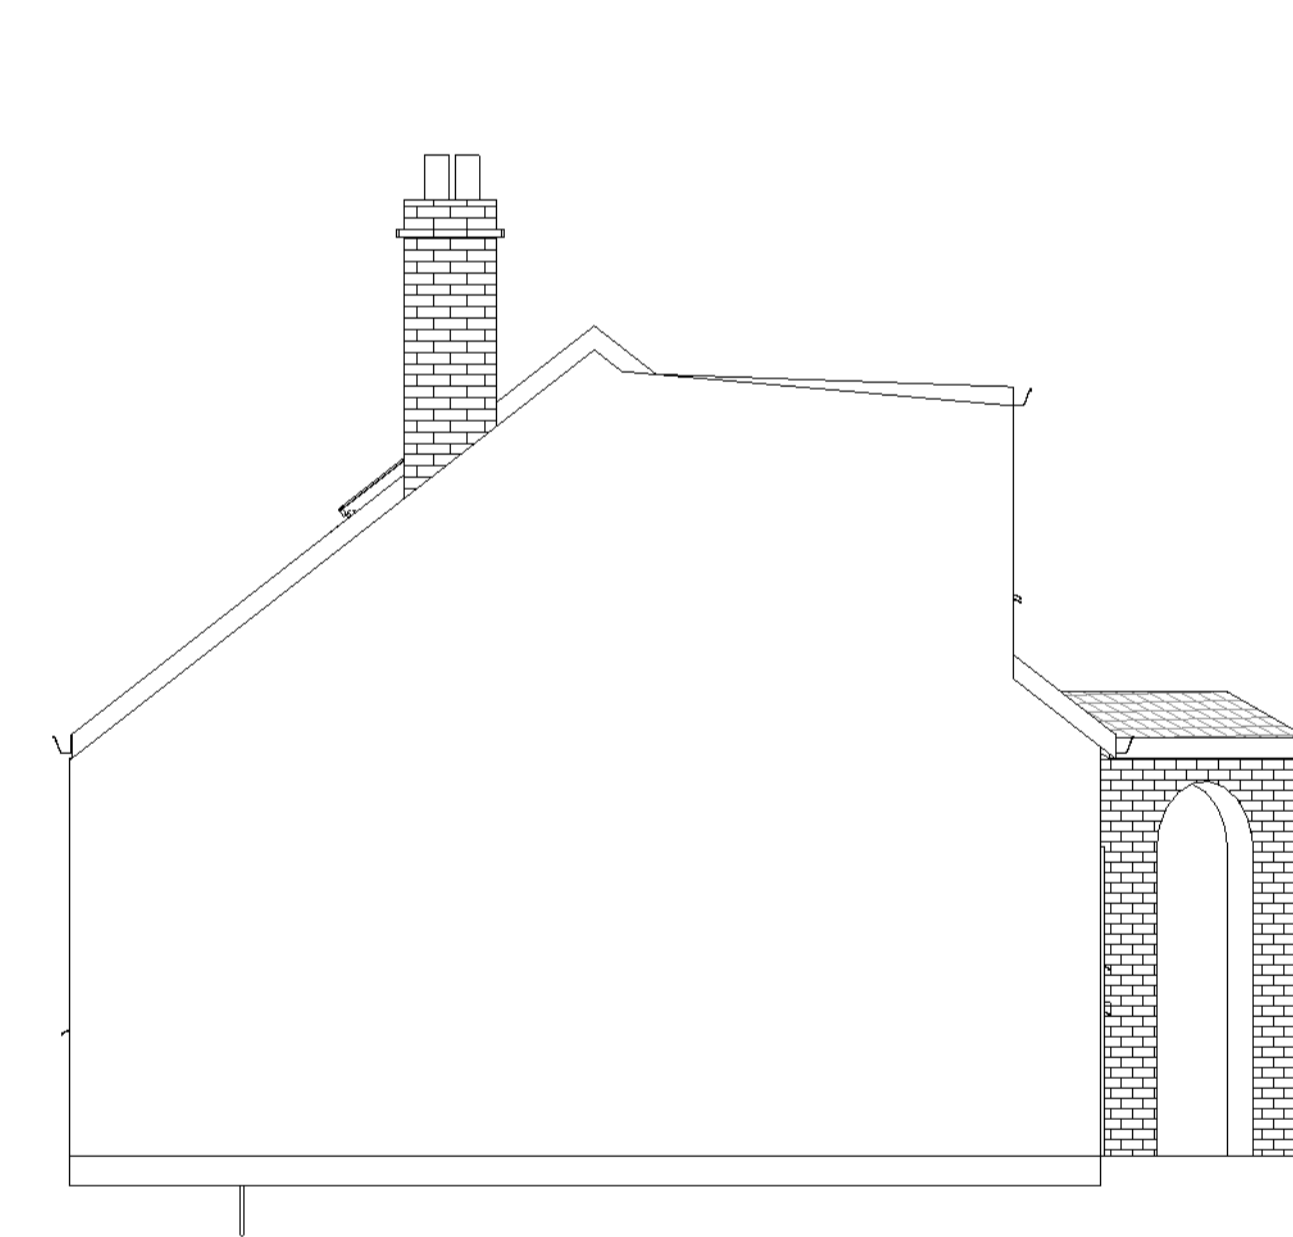

8 Proposed East Elevation
1 : 50

Dormer Volume

$$(2.72 \times 6.9 \times 6.06) / 6 = 18.96\text{m}^3$$

$$(5.62 \times 1.82 \times 2.36) / 2 = 12.07\text{m}^3$$

Total = 31.03m³

Rev.	Date	Seq	BY	Description
01	06.04.2024	1	MK	Issue for Planning



22 Micklefield Way, Borehamwood, WD6 4LG
office@mkcreative.me.uk

Client:

Project:
152 HAYLING ROAD WD19 7JR

Drawing area:

Drawing Title:
ELEVATIONS

Approved By: R Date: 06.04.2024

Checked By: Checker Scale: 1 : 50

Drawn By: MZ Size: A1

Status:
FOR PLANNING

Drawing No. 152 HAYLING - 004 Rev. 01