

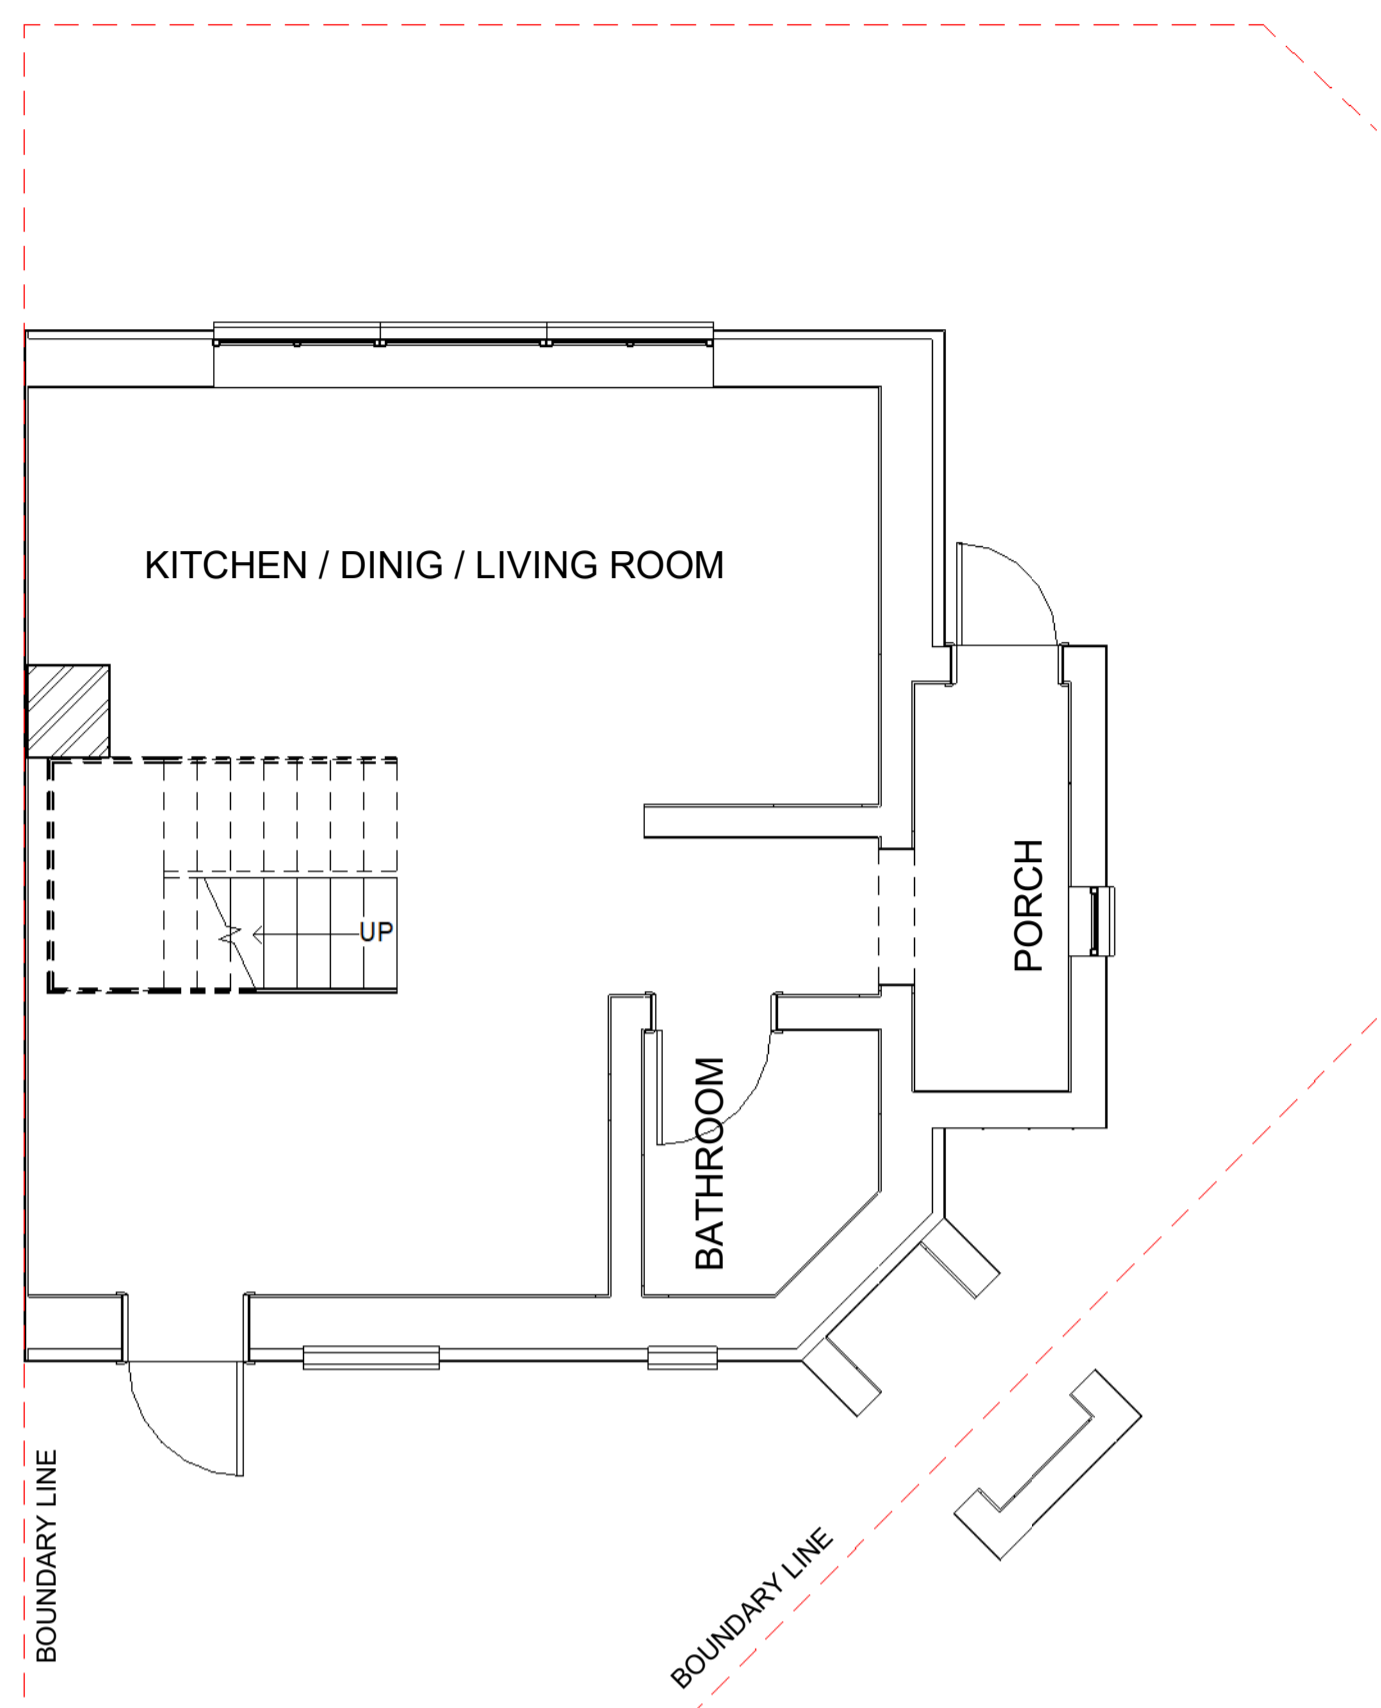



1. All dimensions in millimeters unless otherwise specified.
2. The contractor to check all dimensions, angles, drain runs and conditions on site before works commencement.

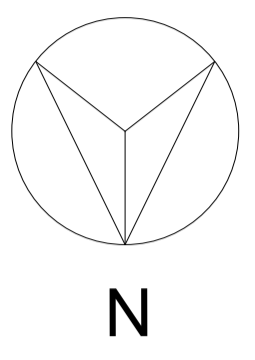


1 Ground Floor - Existing
1 : 50

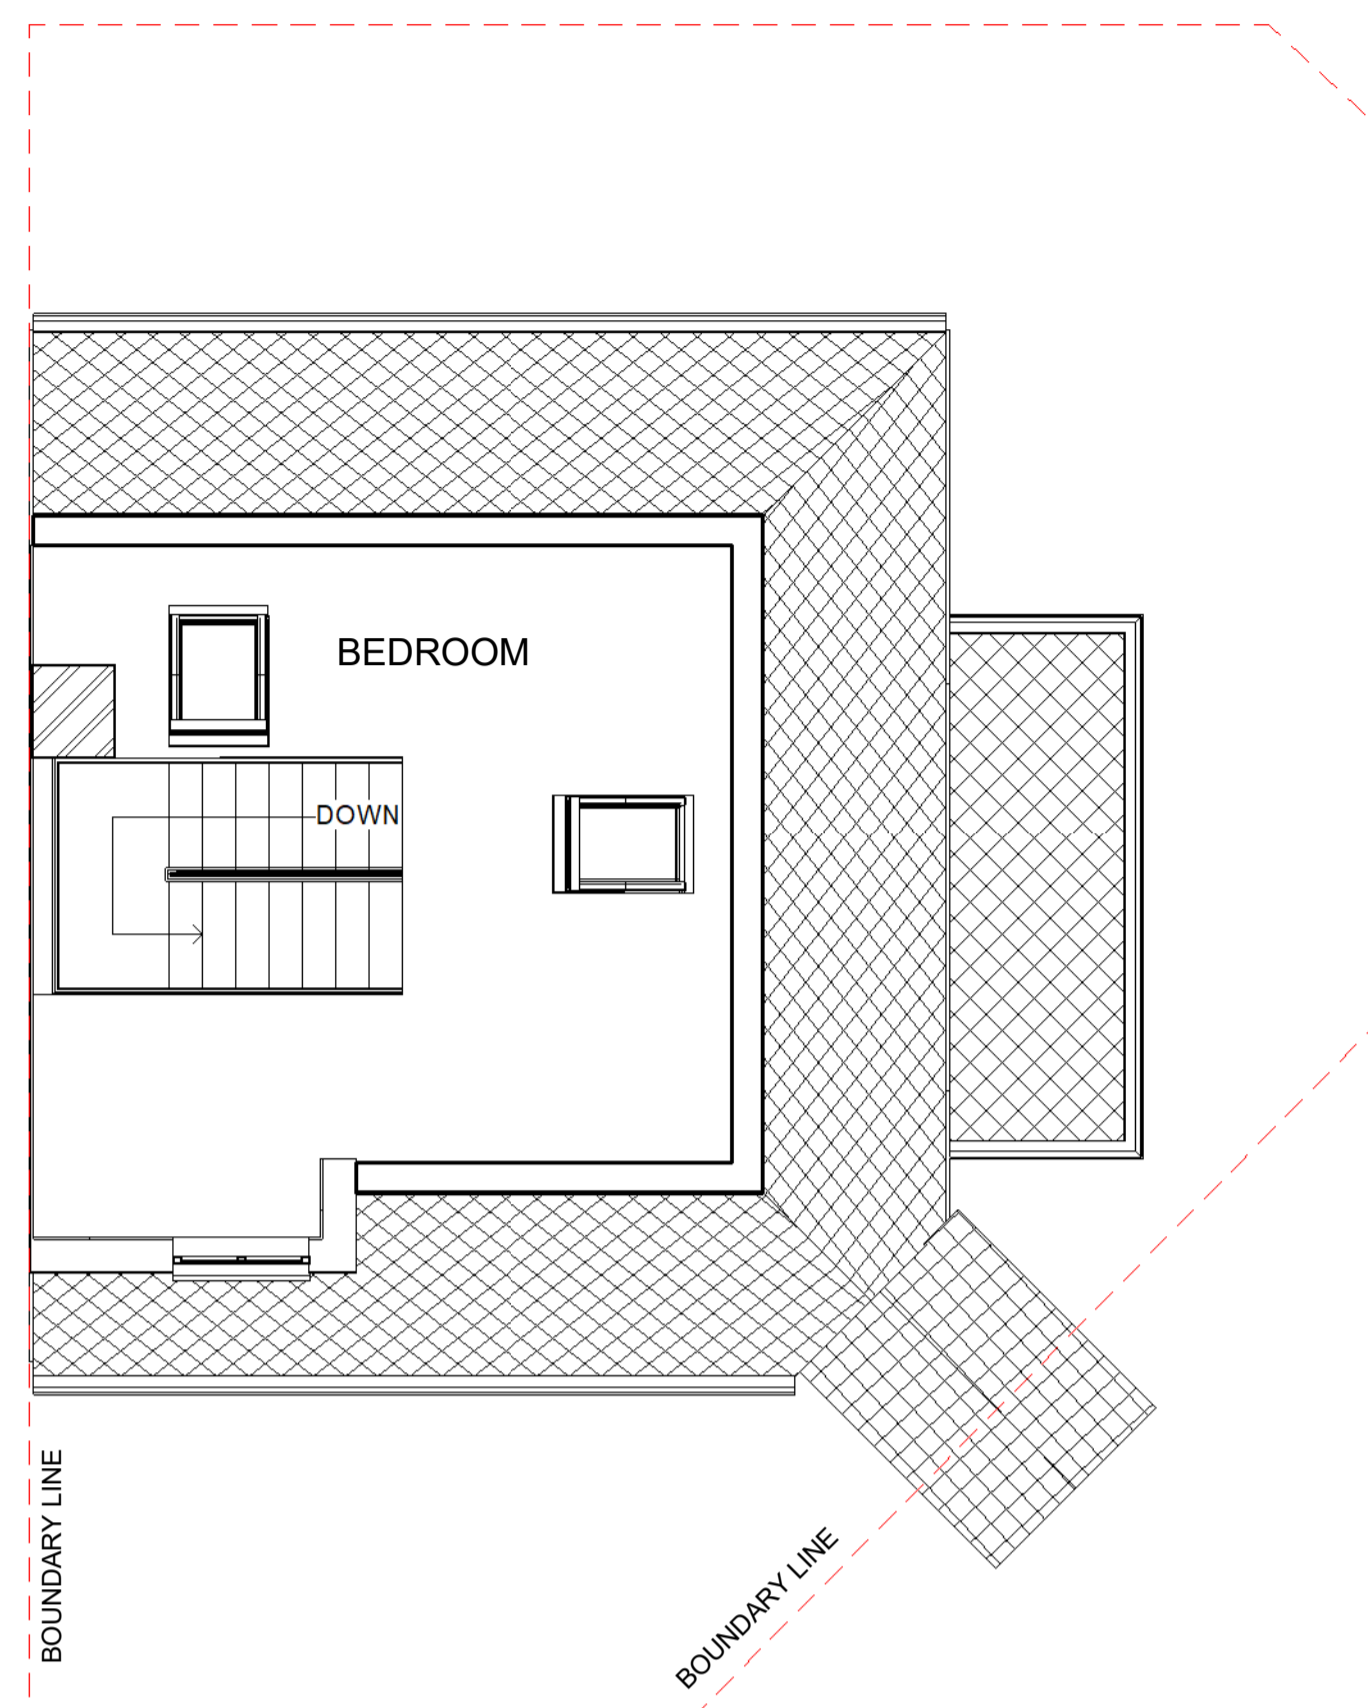


2 First Floor - Existing
1 : 50

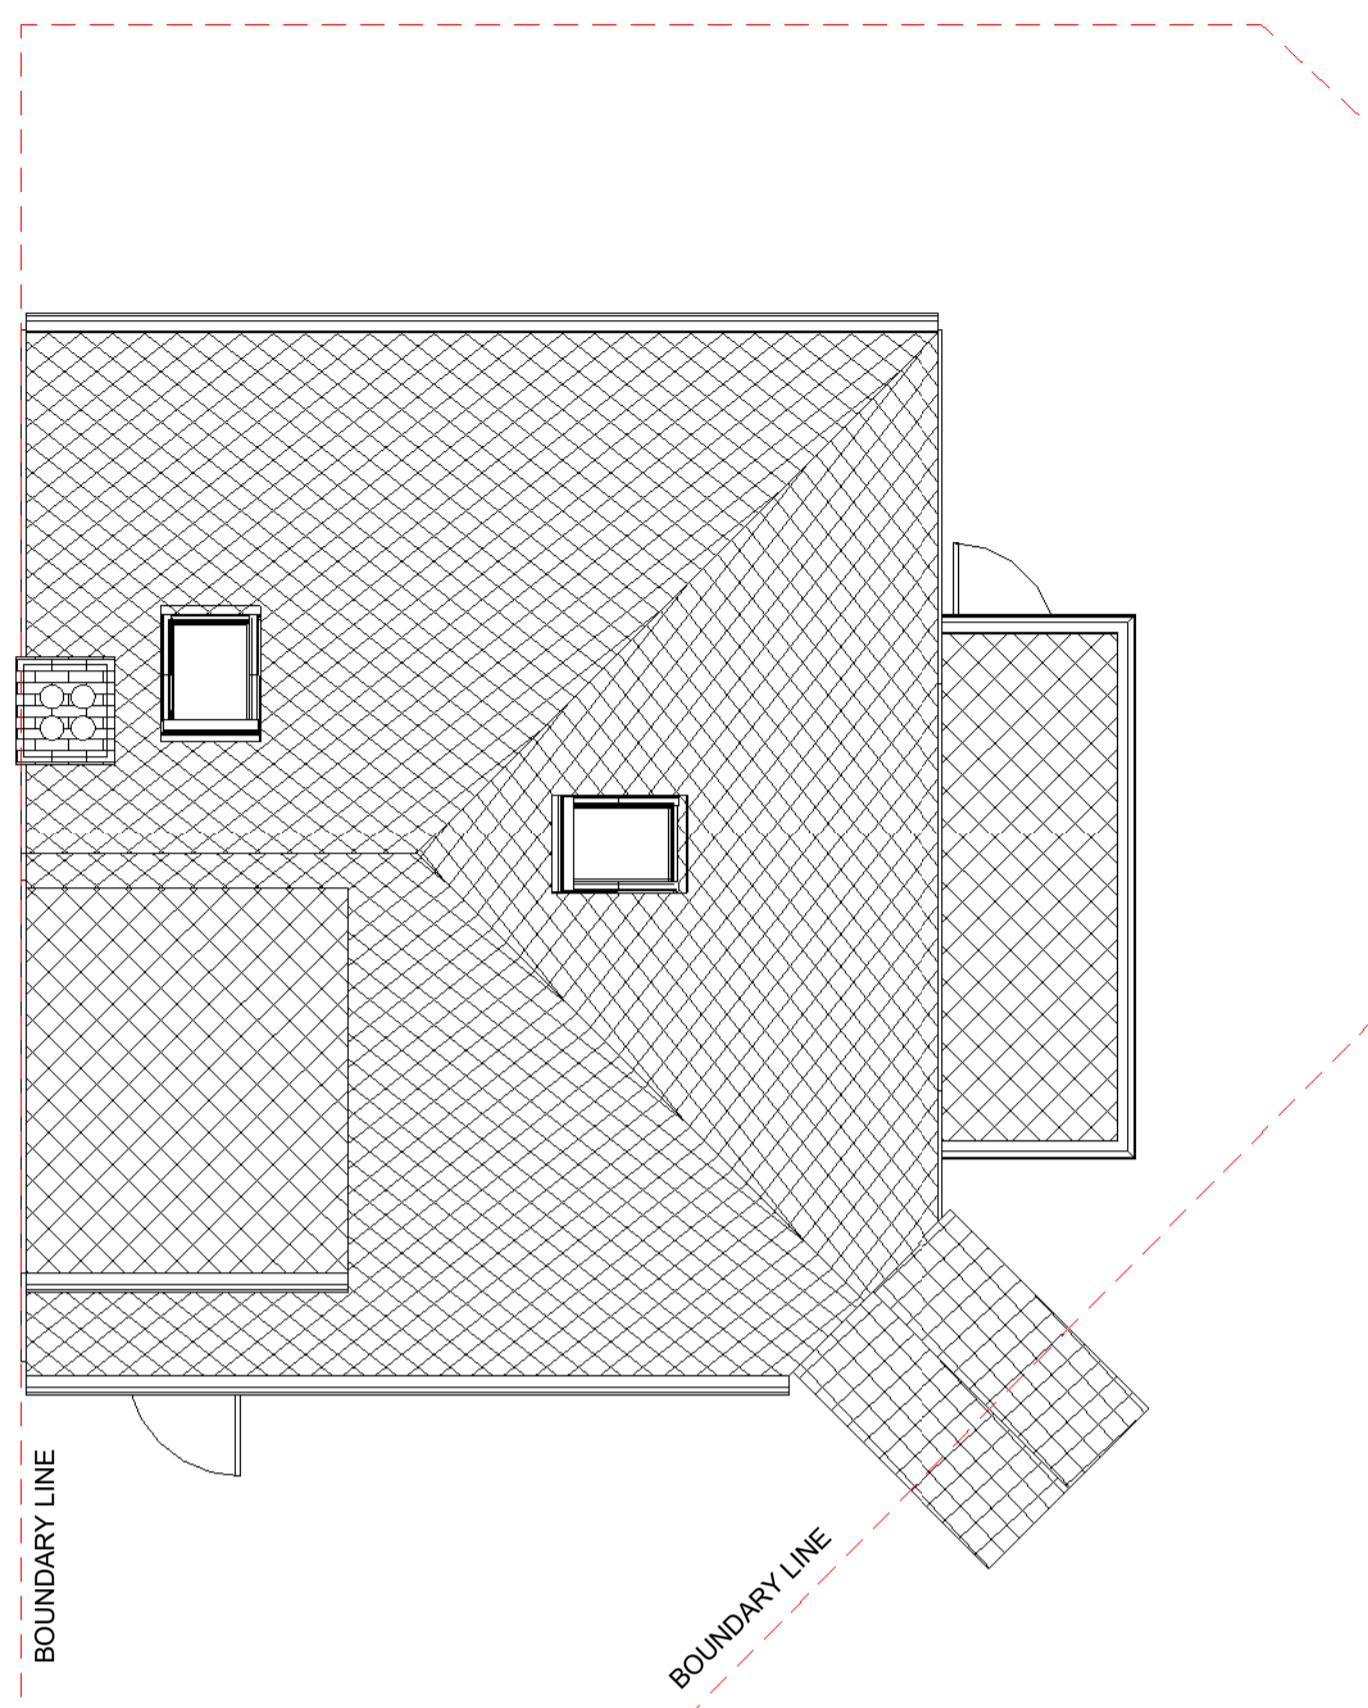


3 Roof Plan - Existing
1 : 50

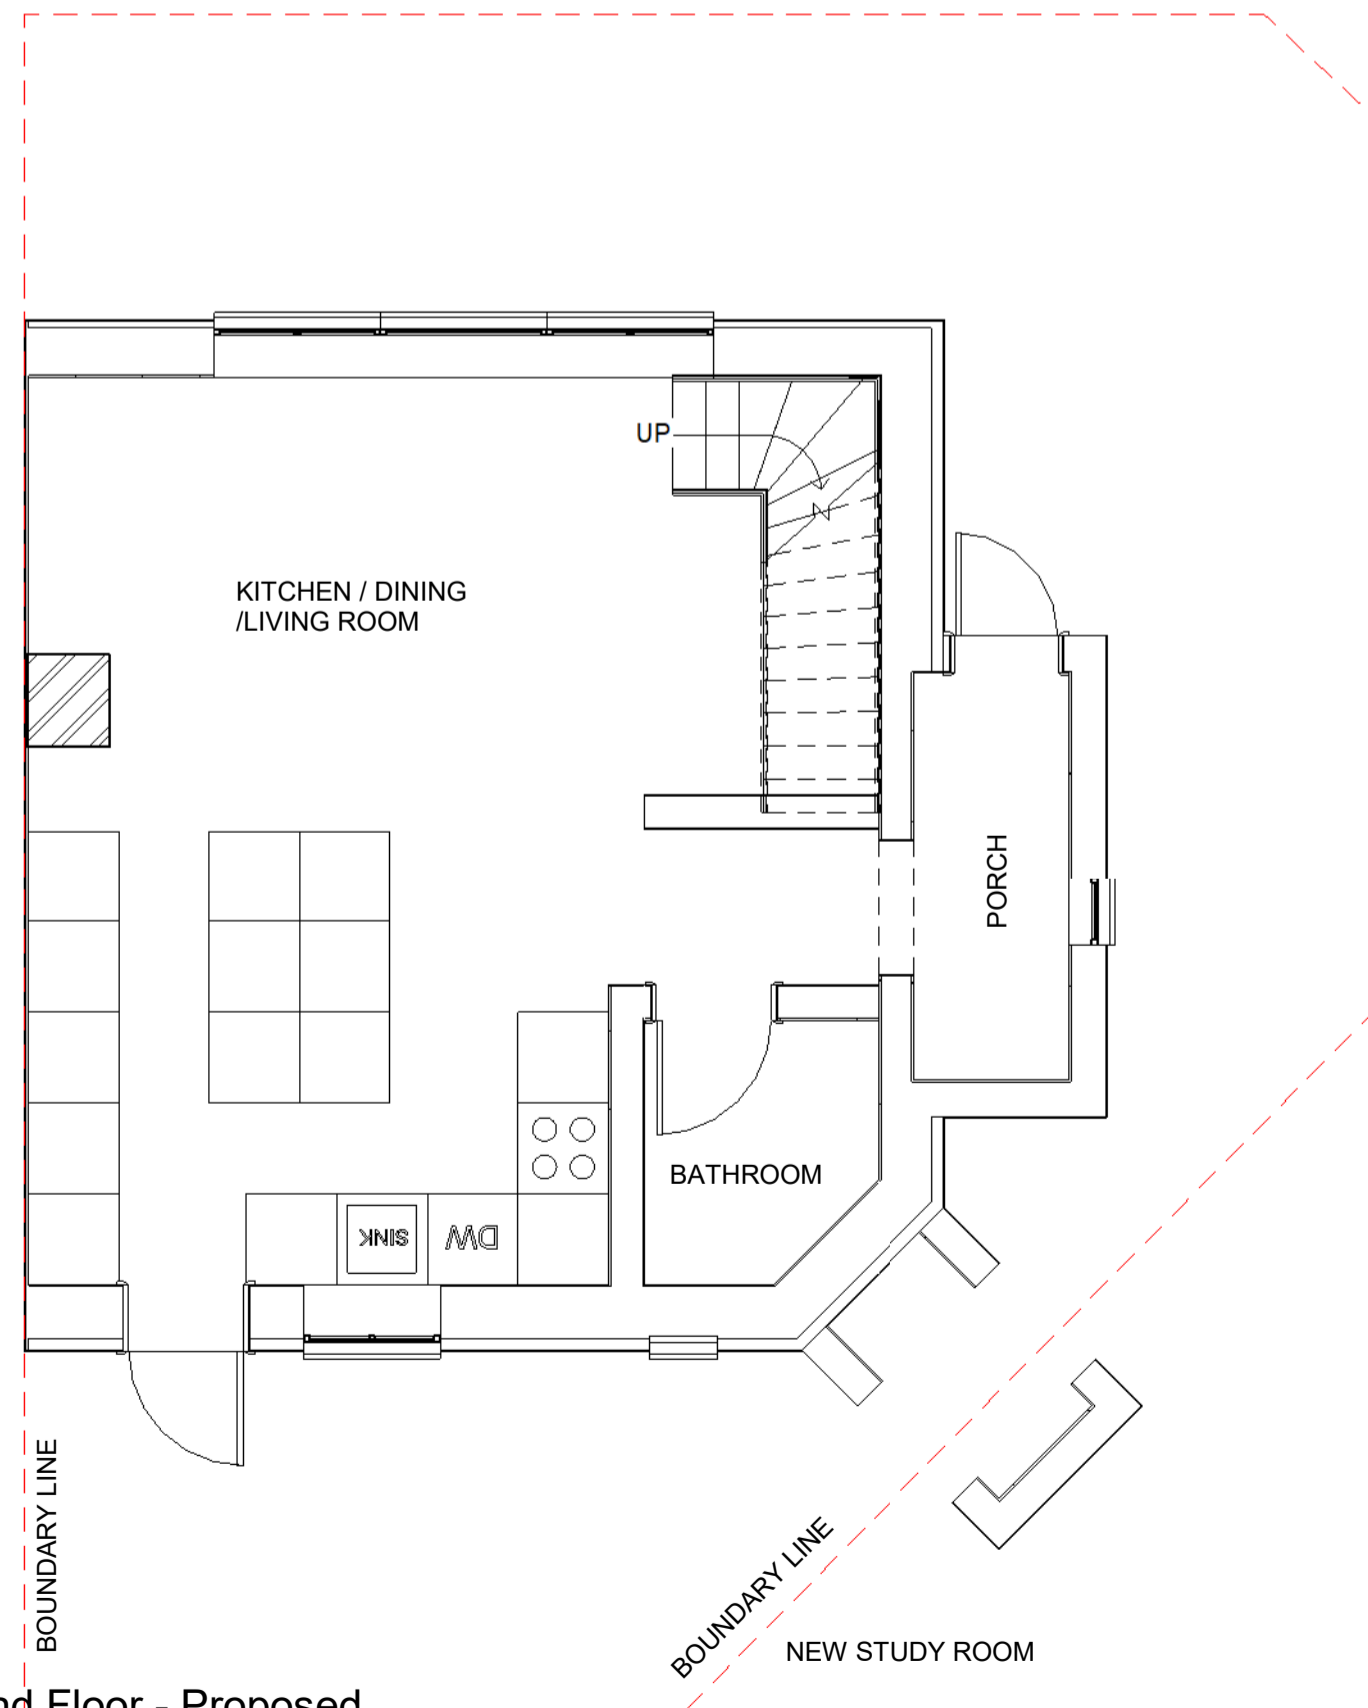

4 Ground Floor - Proposed
1 : 50

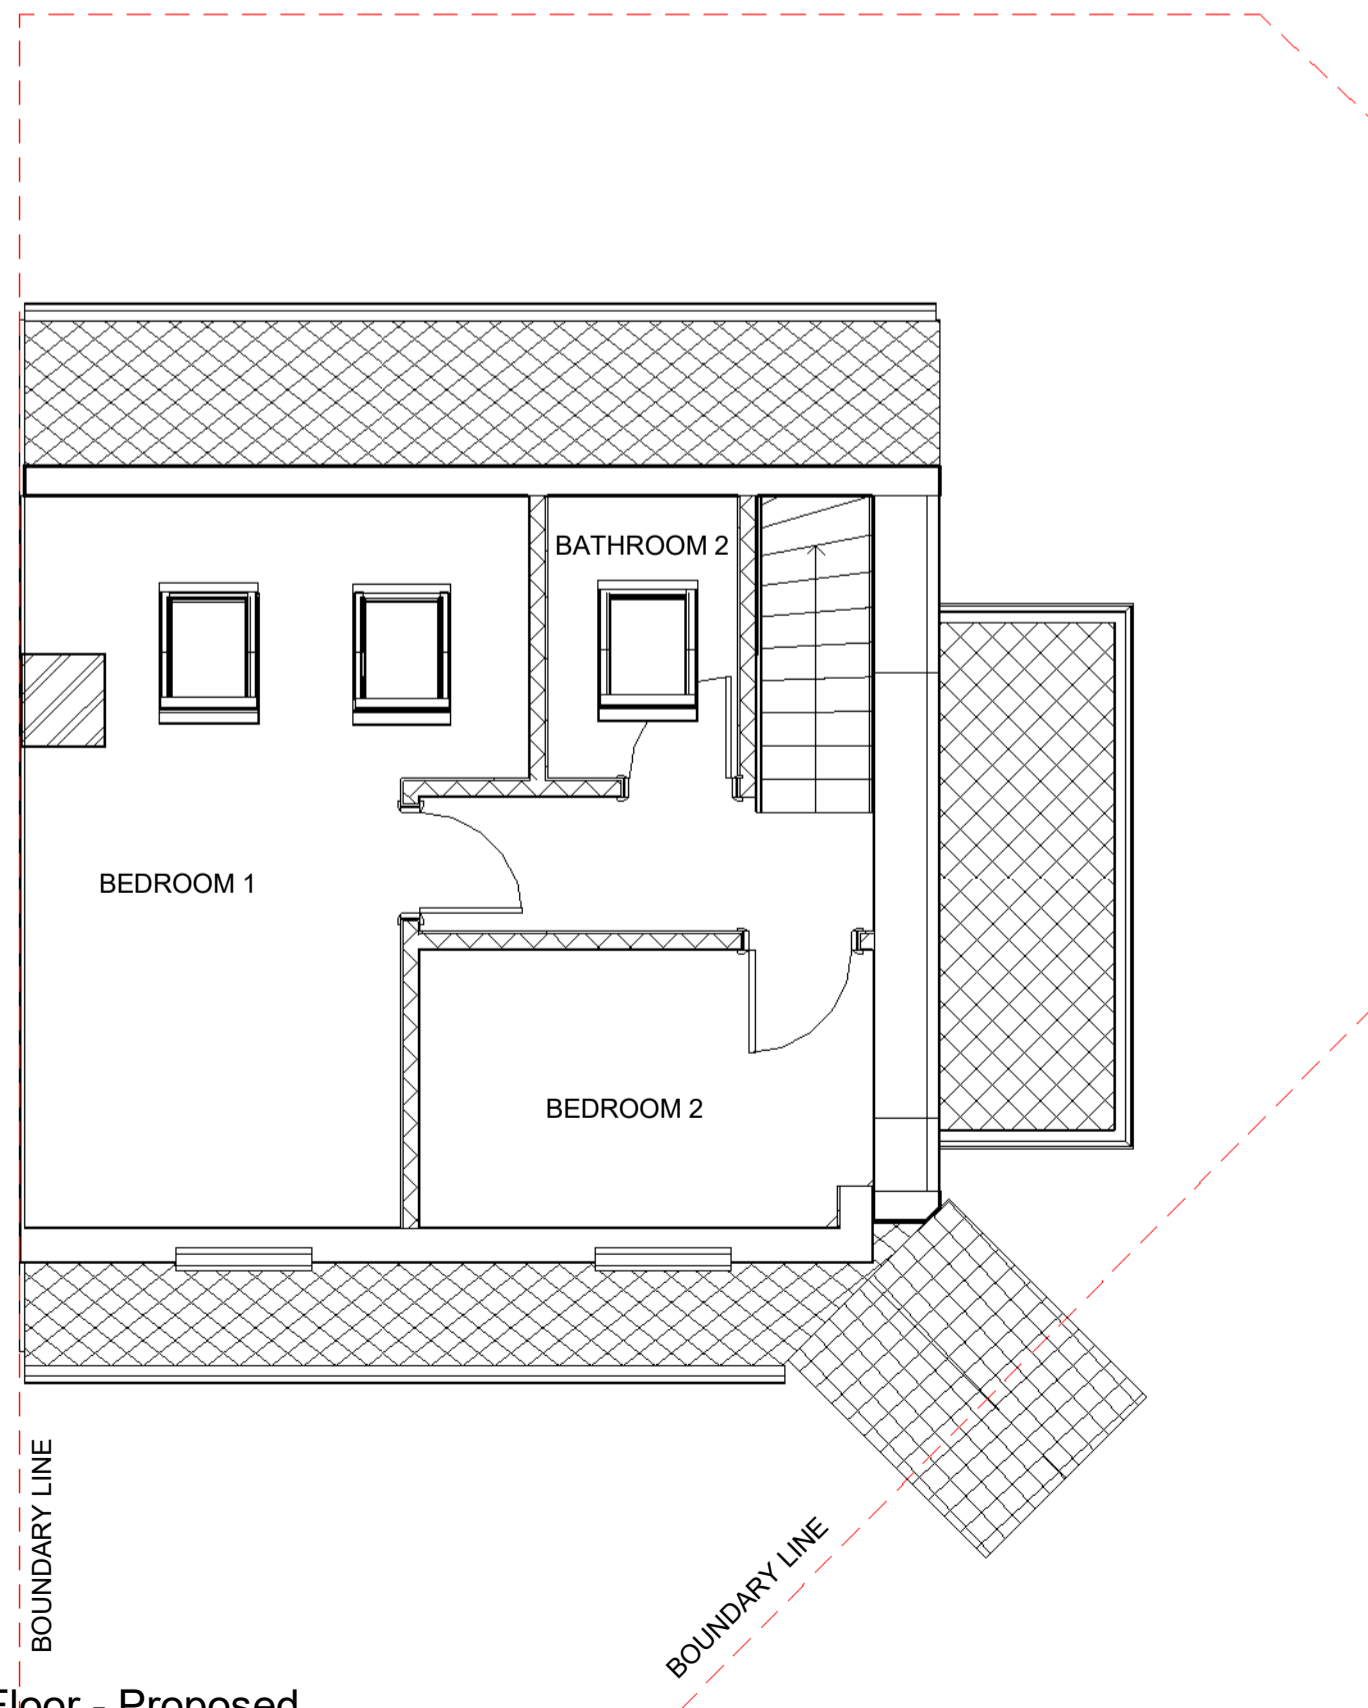

5 First Floor - Proposed
1 : 50

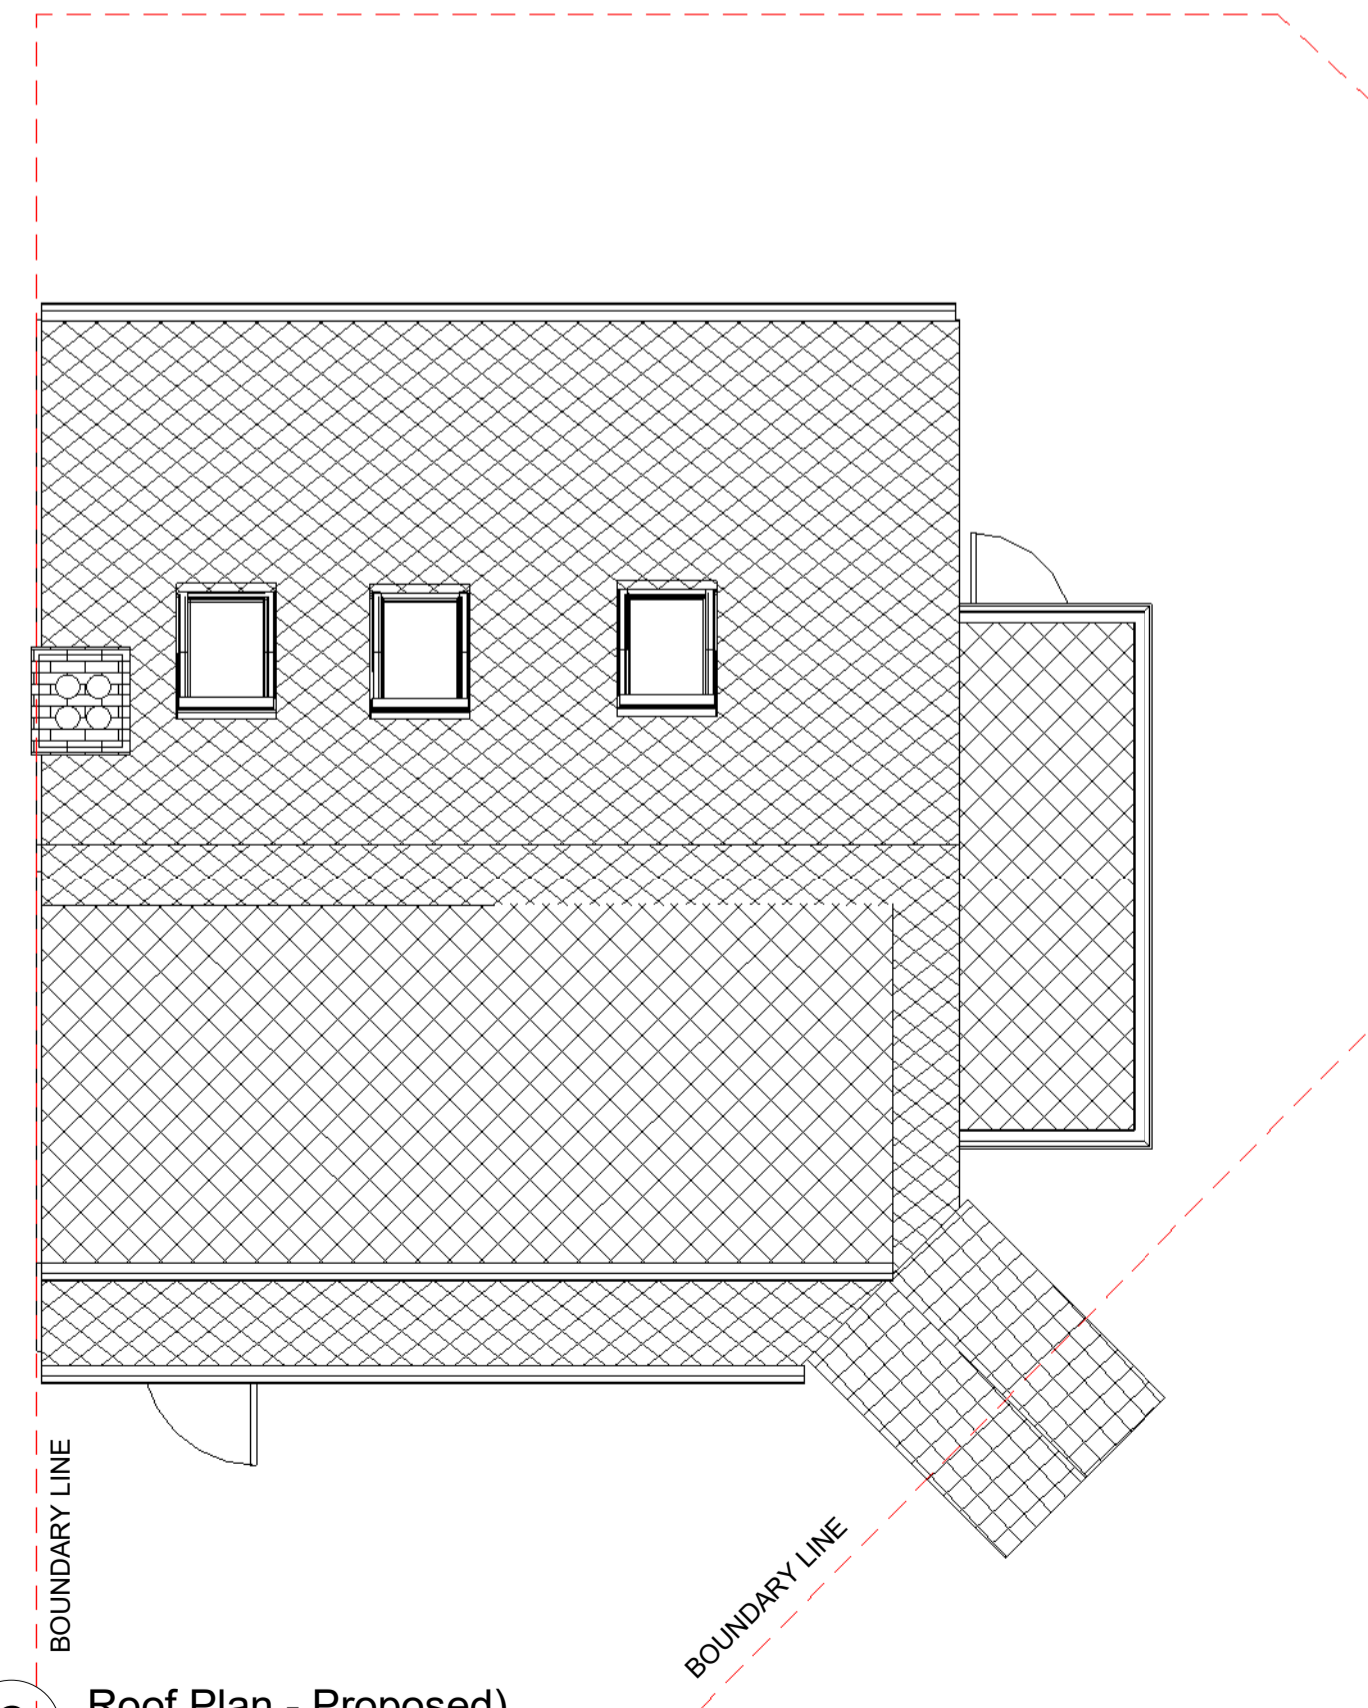

6 Roof Plan - Proposed
1 : 50

Rev.	Date	Seq	BY	Description
01	06.04.2024	1	MK	Issue for Planning



22 Micklefield Way, Borehamwood, WD6 4LG
office@mkcreative.me.uk

Client:

Project:
152 HAYLING ROAD WD19 7JR

Drawing area:

Drawing Title:
FLOOR PLANS

Approved By: R Date: 06.04.2024

Checked By: Checker Scale: 1 : 50

Drawn By: MZ Size: A1

Status:
FOR PLANNING

Drawing No. 152 HAYLING - 003 Rev. 01