



Existing Rear Elevation (1:50)

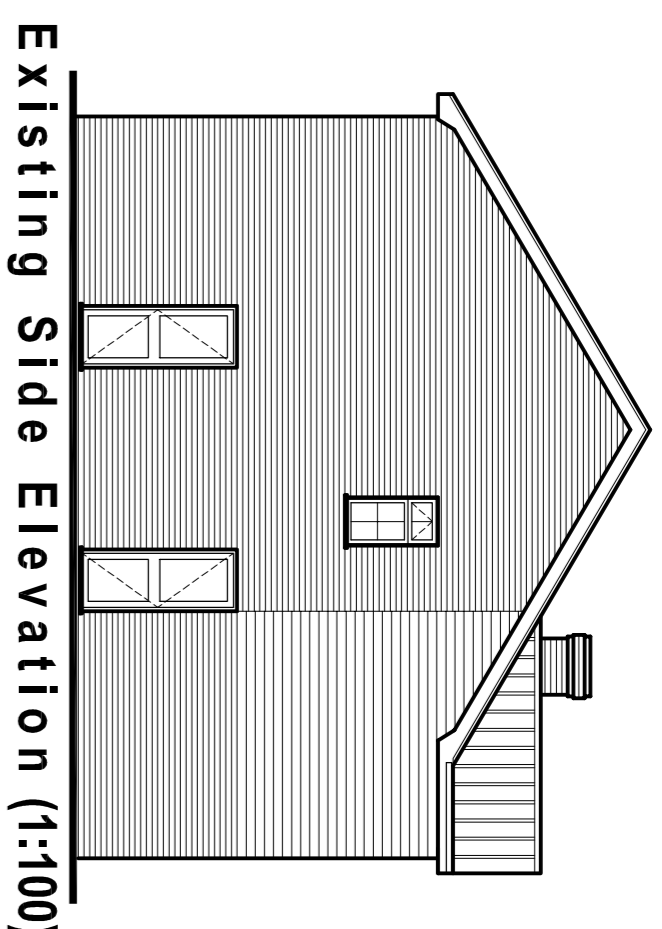

Existing Side Elevation (1:100)

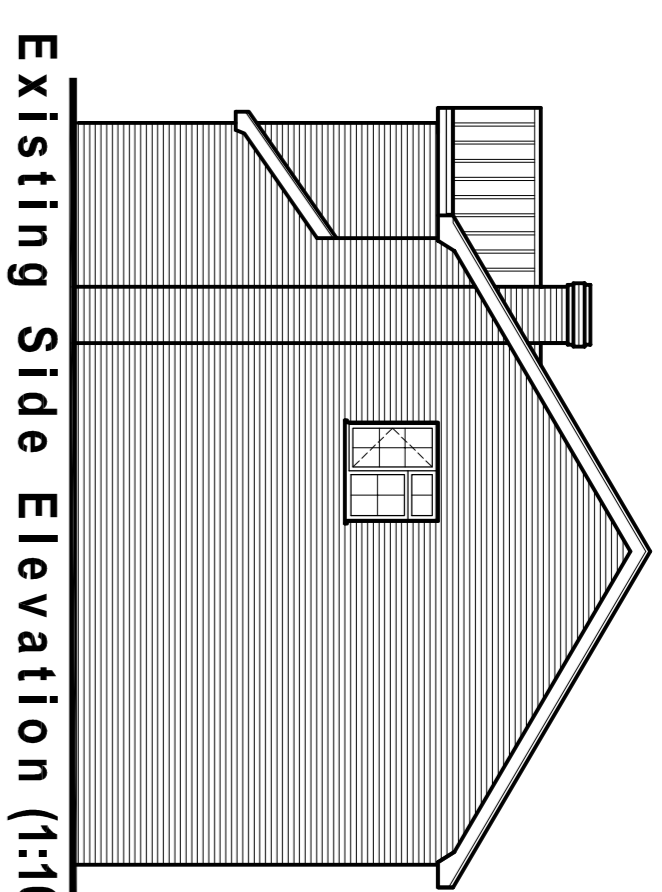



Existing Side Elevation (1:100)

Notes


General

Do not scale from this drawing. All dimensions to be checked on site by contractor prior to commencement of proposed works.


Before commencement of any work full building control and planning approval must be obtained. This drawing to be read in conjunction with structural engineers drawings. No responsibility for building works can be taken by the agent since no inspections will take place during construction. All dimensions to be checked by contractor prior to commencement of the works. All measurements to be checked to the finished level of the work. All works to be carried out in accordance with the Building Regulations and the Building Control Practice or Agreement Certificate and fixed applied in accordance with manufacturers installation instructions. All services installations and work shall comply with the regulations and recommendations of the respective statutory undertaker or authority to the satisfaction of the relevant inspector. This drawing has been prepared for the purpose of applying for town and country planning and building regulations approvals only. Its use for any other purpose is to be done with discretion.

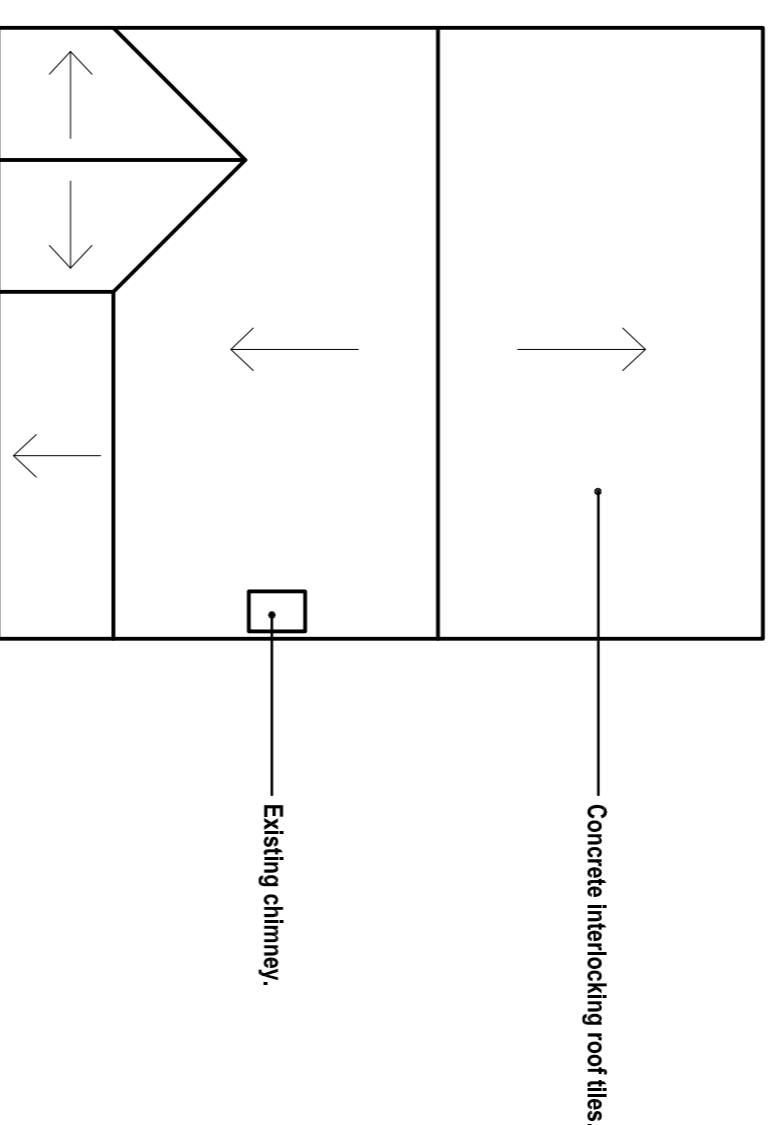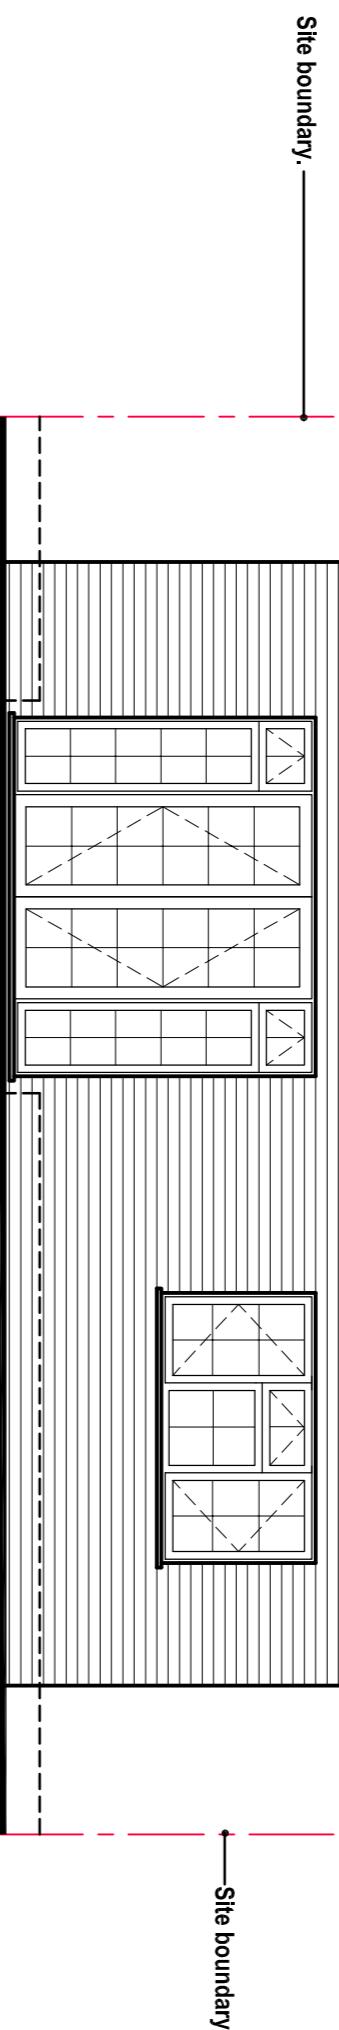


Existing Roof Plan (1:100)

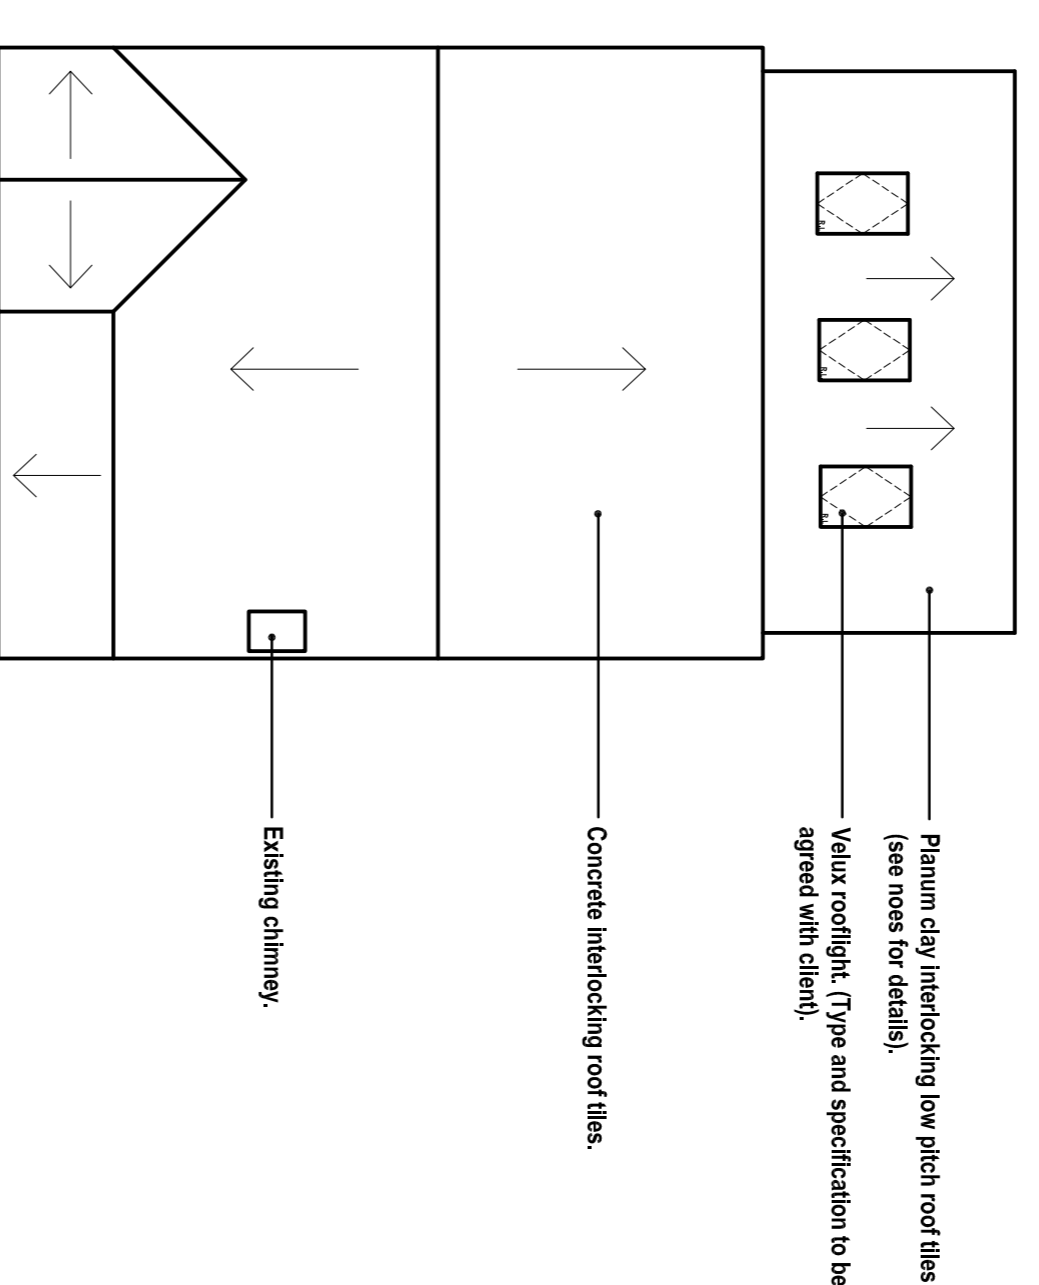

Proposed Roof Plan (1:100)

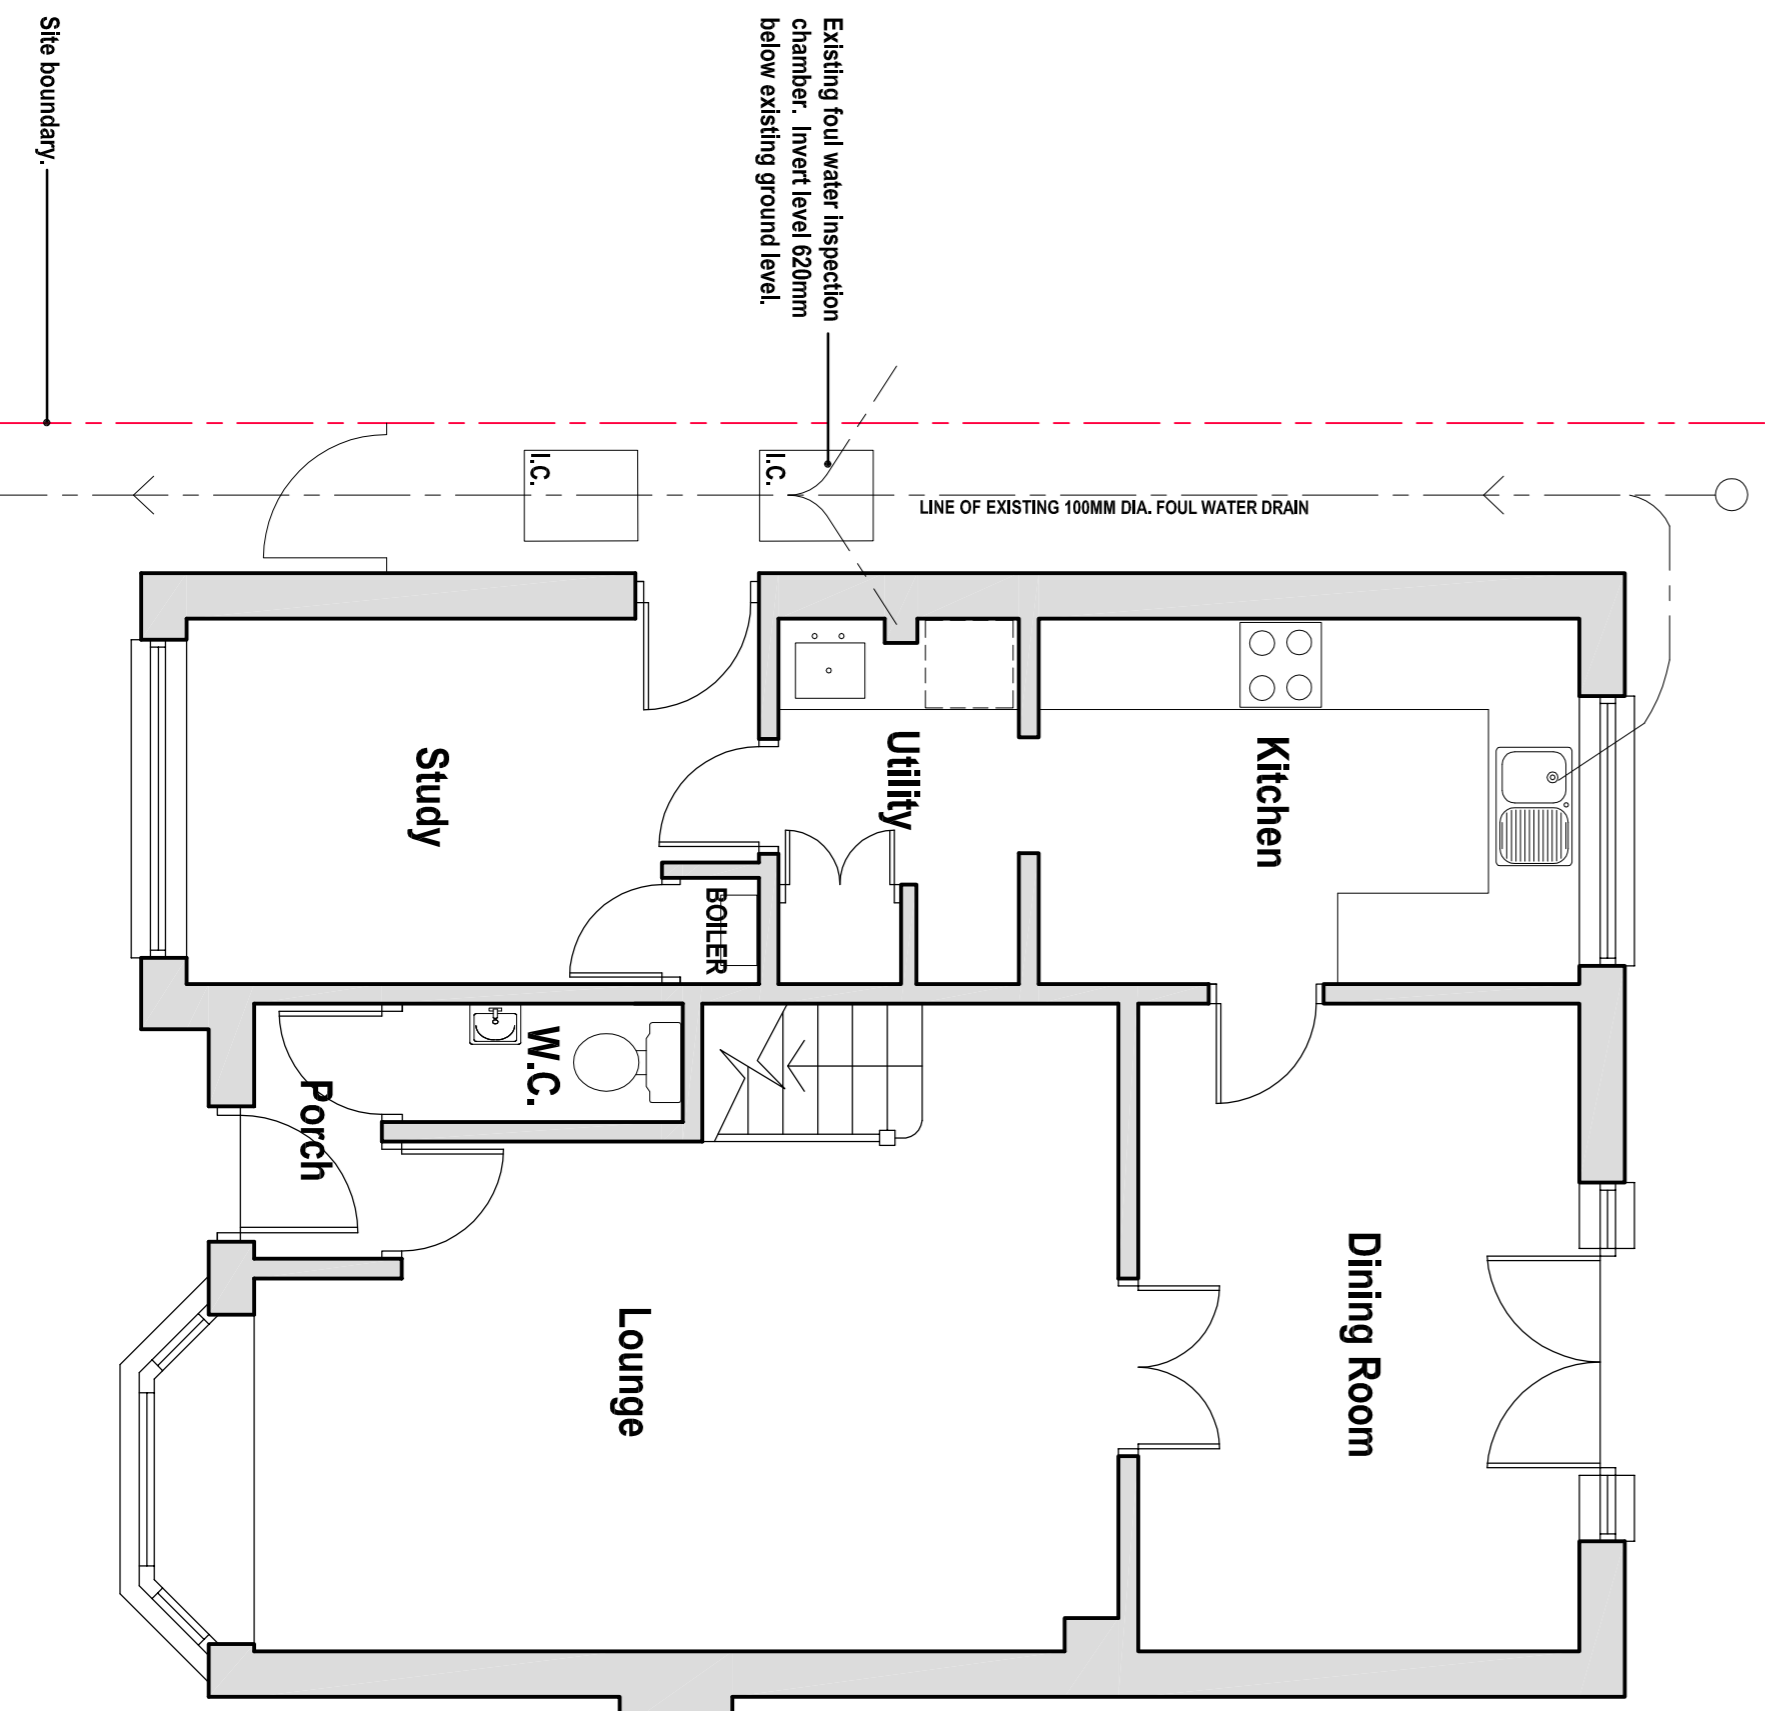

Existing Ground Floor Plan (1:50)

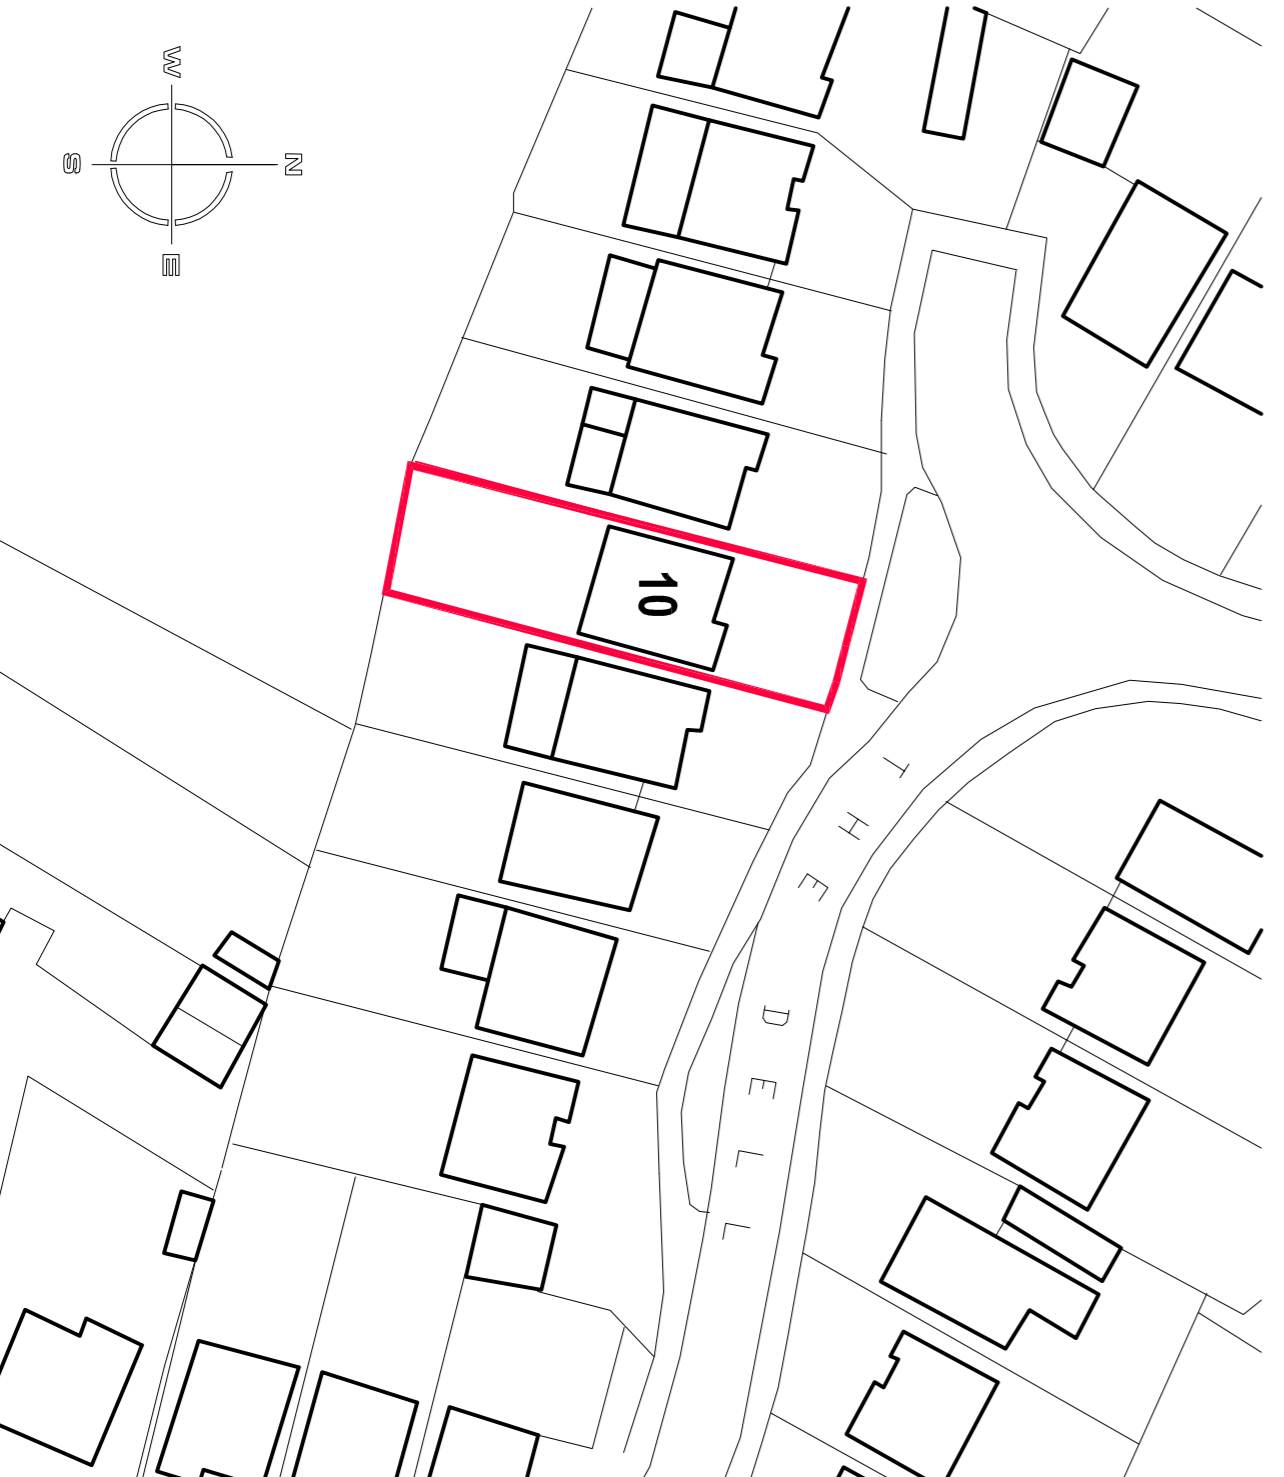

Existing Block Plan (1:500)



Existing Site Location Plan (1:1250)

| | |
|----------------|---|
| Client | Mr. & Mrs. Hunt |
| Job | Proposed Extension 10 The Dell Brentwood Essex, CM13 3AL |
| Drawing | Existing Plans, Elevations, Existing and Proposed Roof Plans & Site Location Plan |

| | |
|--------------|---------------------|
| Scale | 1:50, 1:200, 1:1250 |
| Date | March 2024 |

| | | | |
|---------------|-------|-------------------|-----|
| Job no | 10-TD | Drawing no | 01a |
|---------------|-------|-------------------|-----|