






**PROPOSED FRONT ELEVATION**

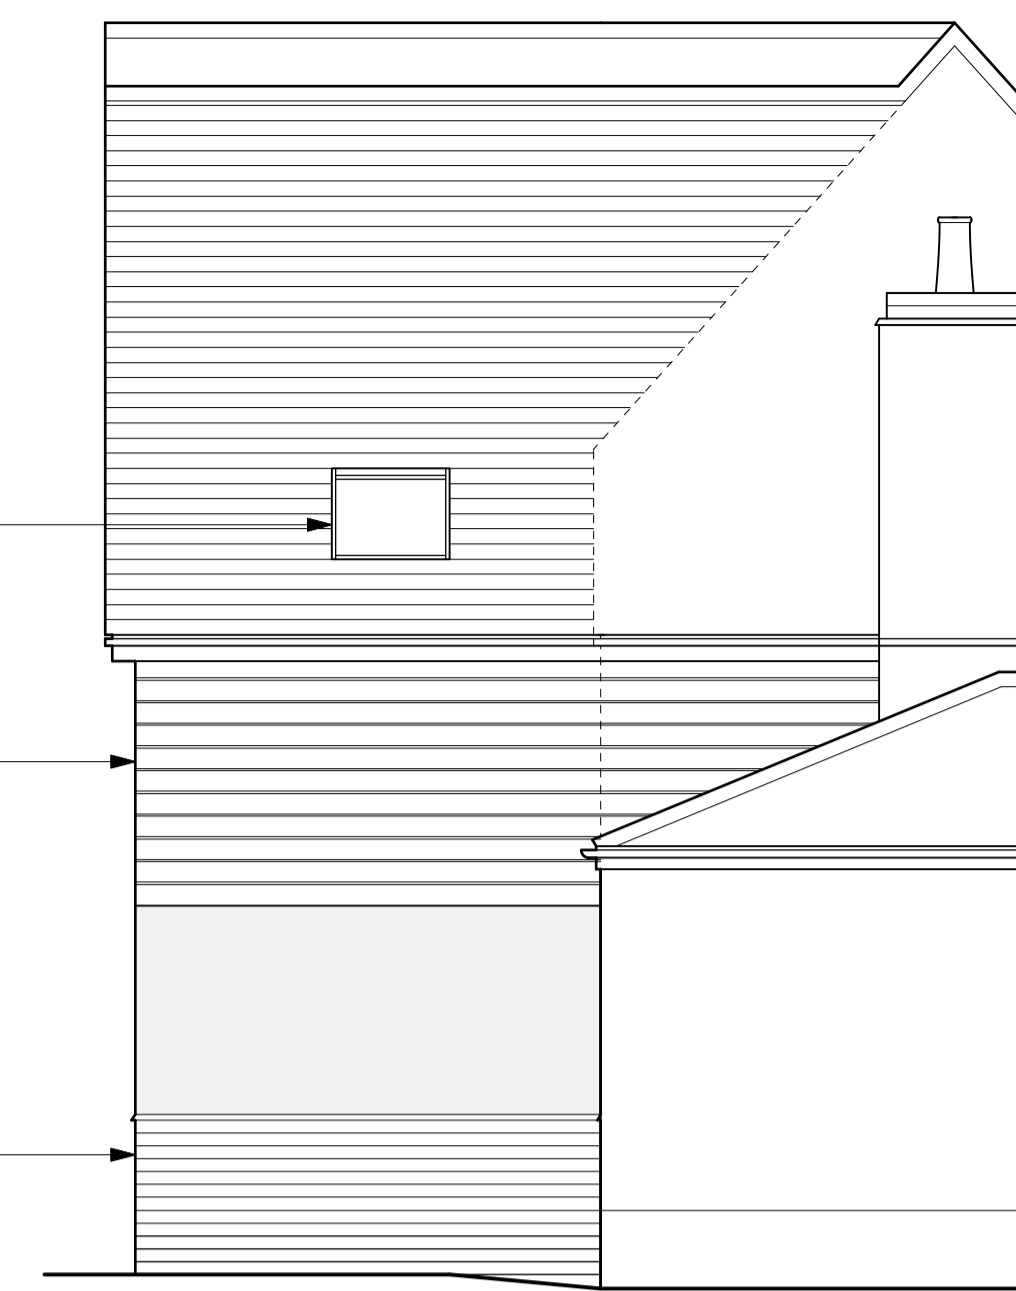

**PROPOSED SIDE ELEVATION**

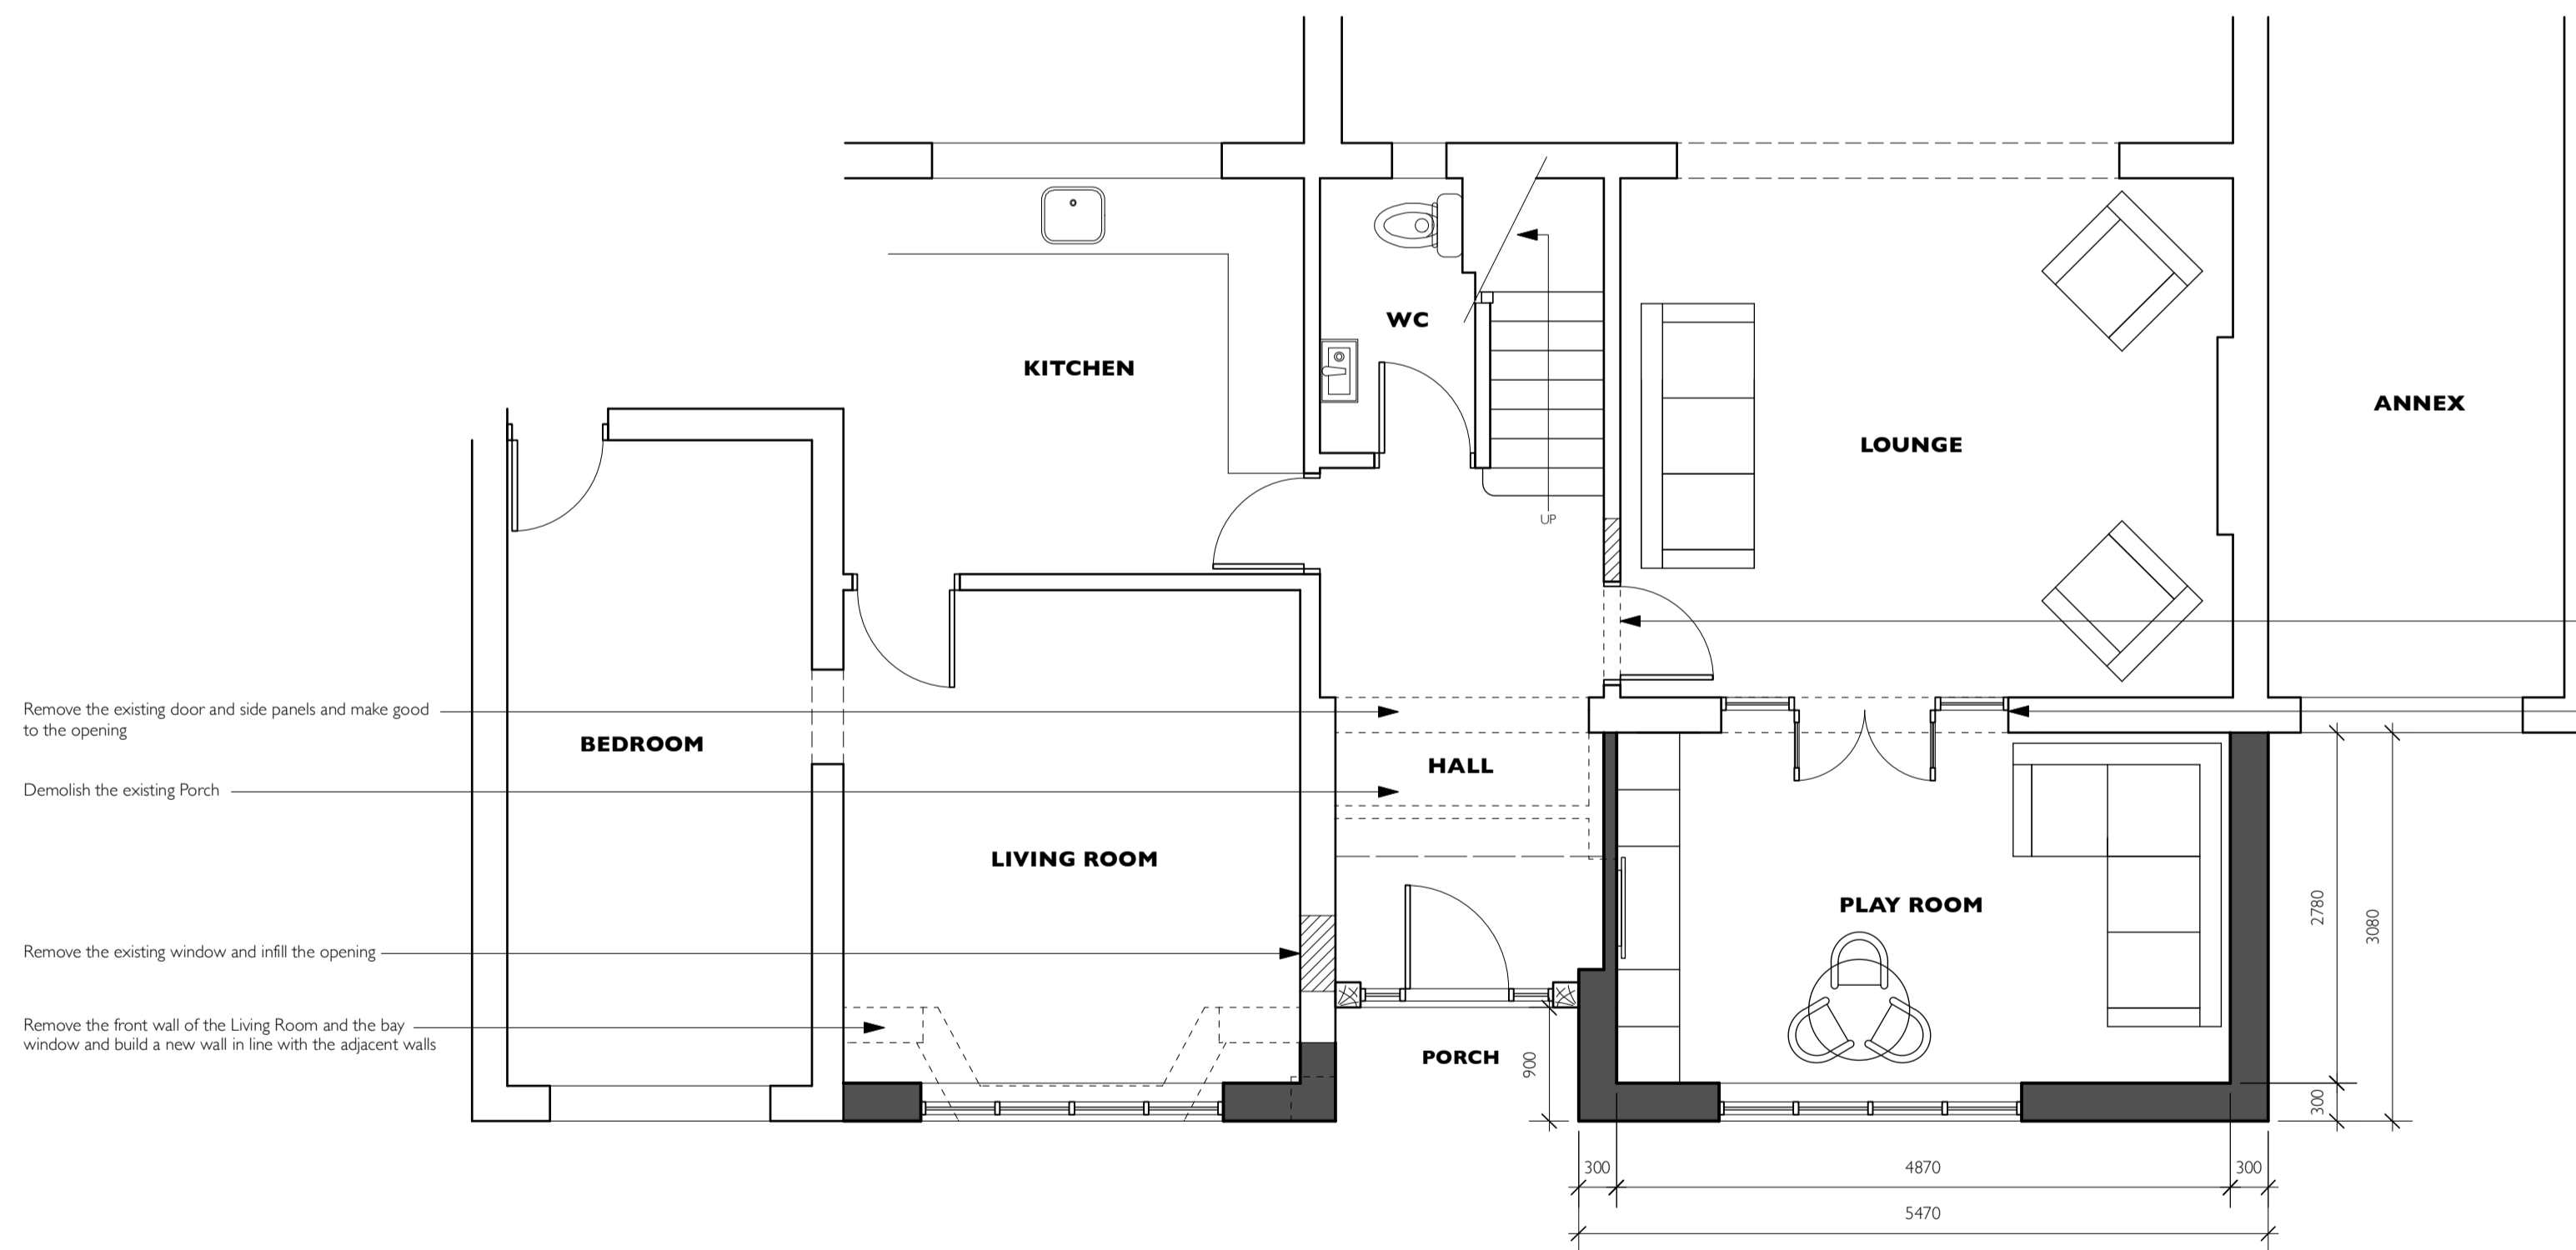

**PROPOSED GROUND FLOOR PLAN**

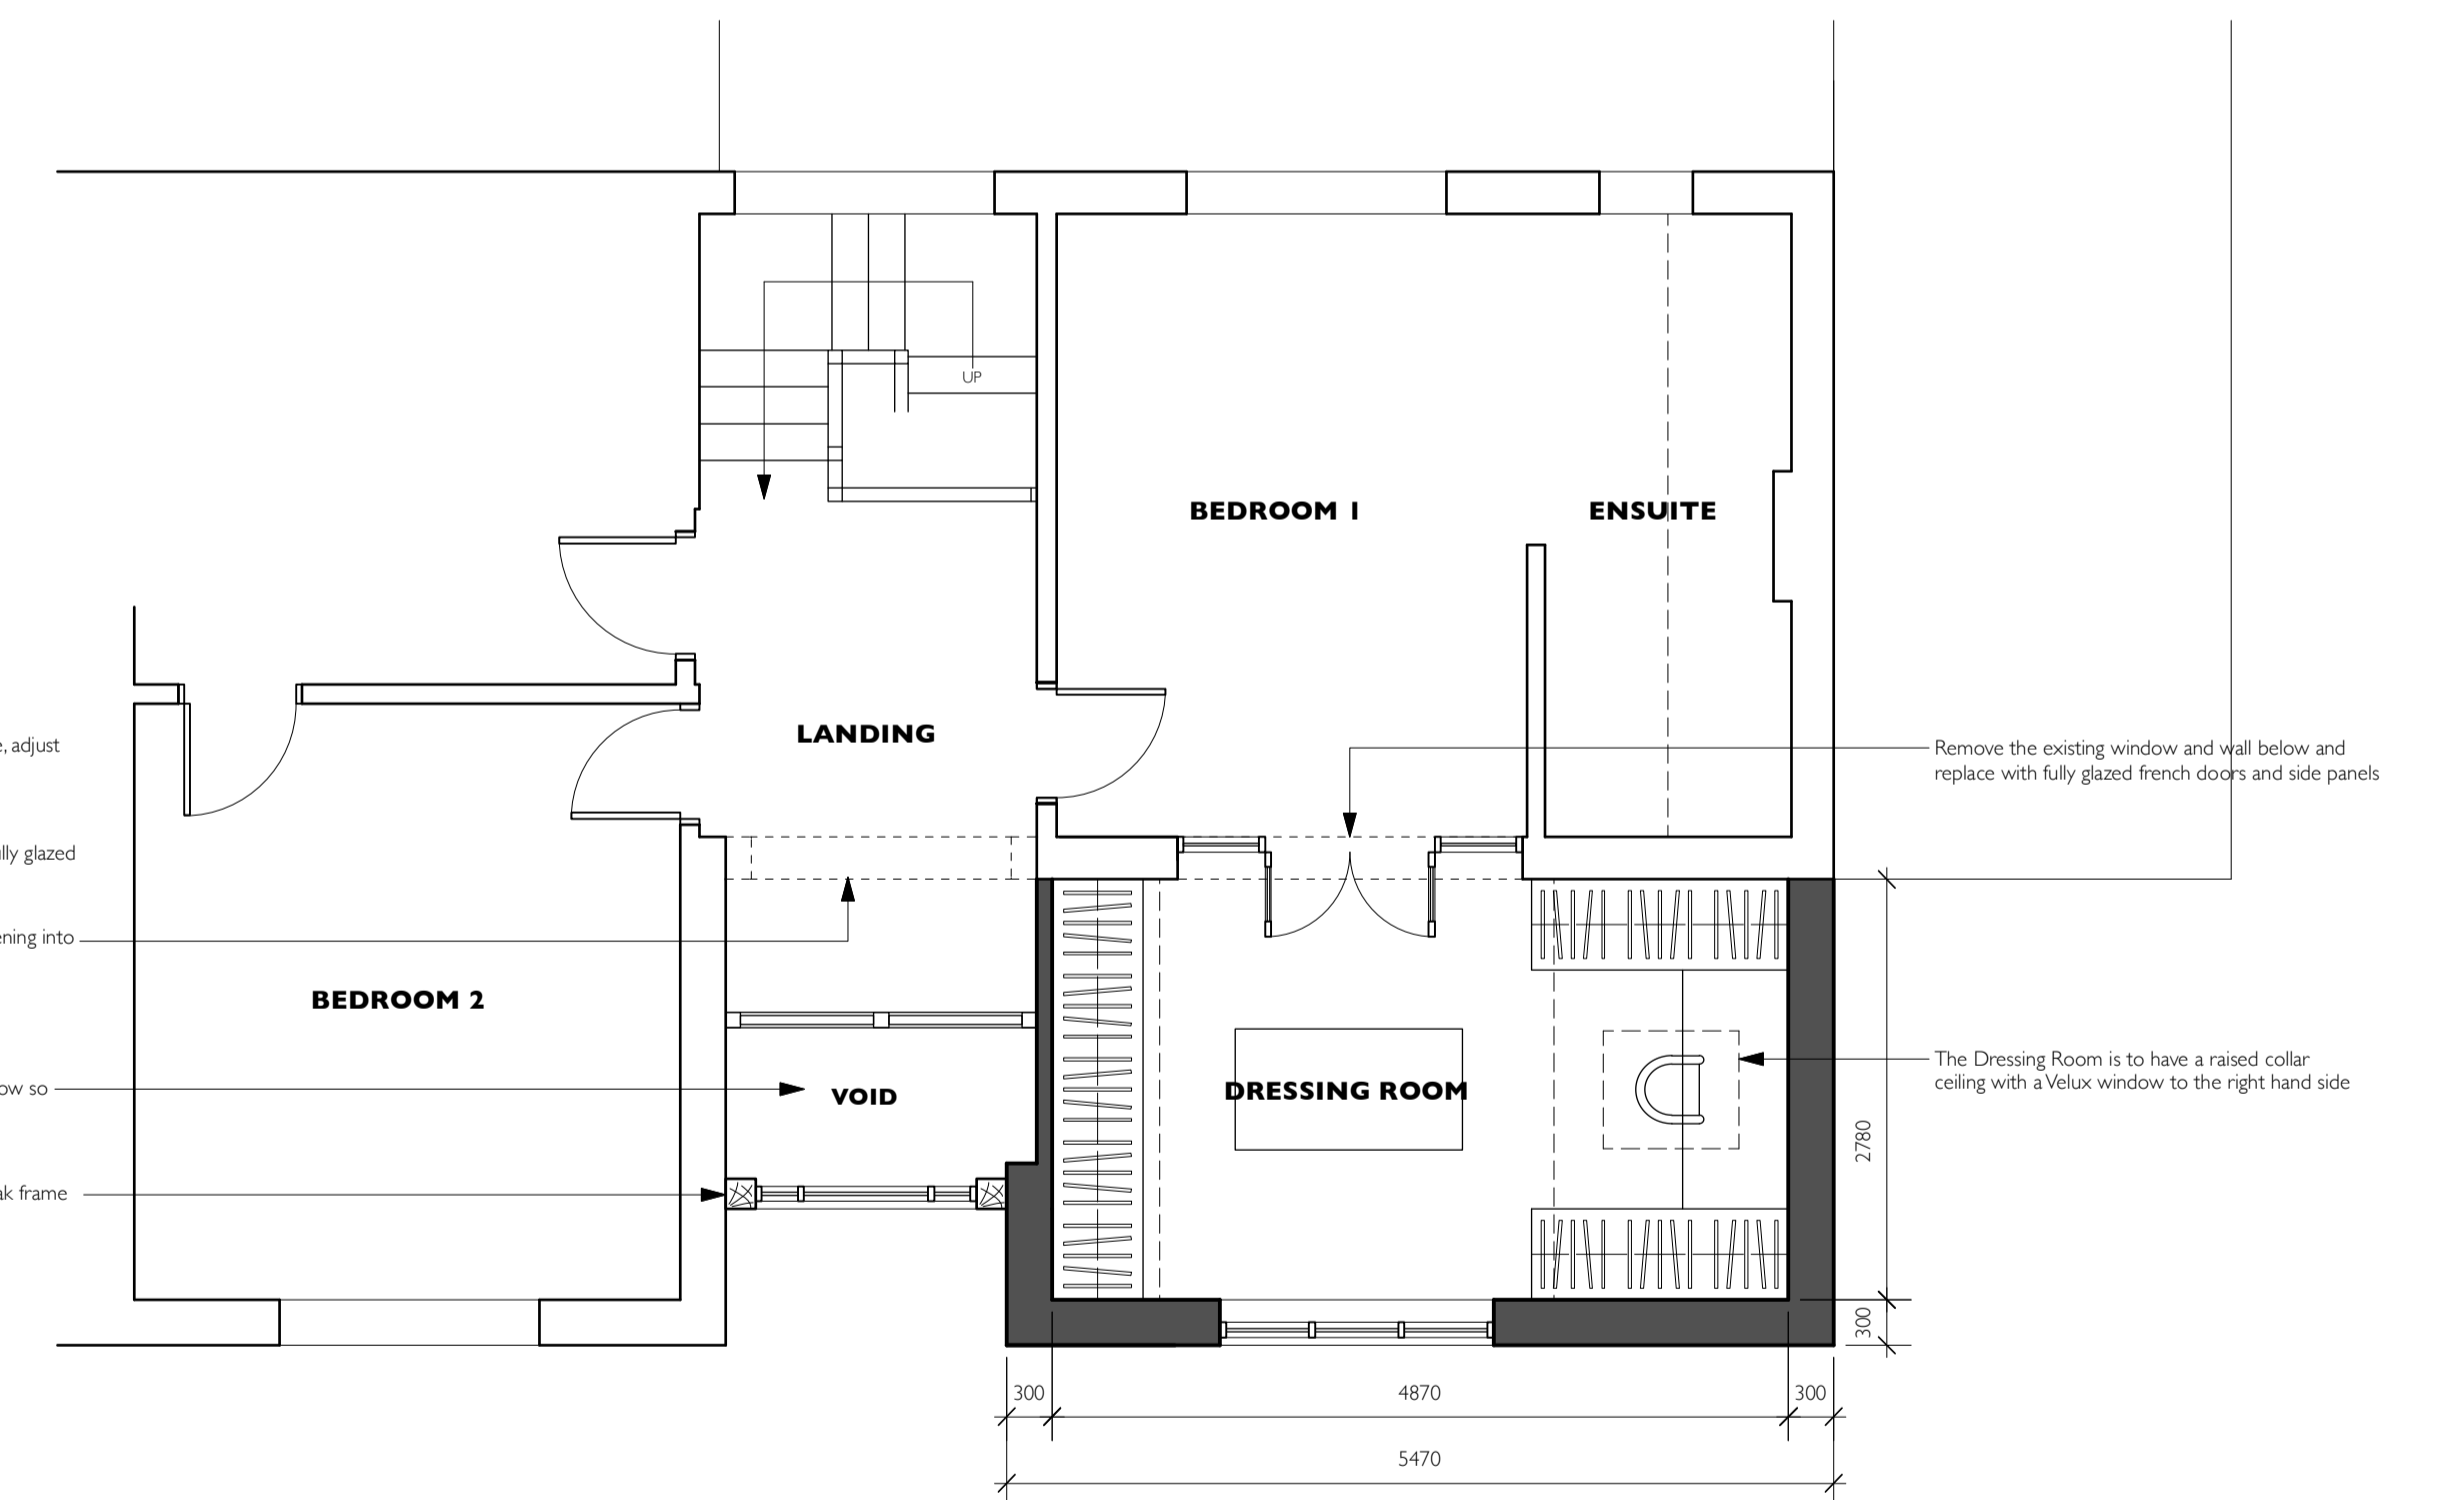

**PROPOSED FIRST FLOOR PLAN**

REVISIONS	<b>PROPOSED PLANS &amp; ELEVATIONS PLANNING DRAWING</b>		<b>PETER THOMPSON</b> ARCHITECTURAL SERVICES
DRAWING TITLE	<b>PROPOSED TWO STOREY EXTENSION &amp; NEW DETACHED GARAGE</b>		
PROJECT TITLE	29 FAIRFIELD CRESCENT, GLENFIELD, LEICS. LE3 8EJ		T 01455 284921   E MAIL@PETERTHOMPSONADTCOLUK   W PETERTHOMPSONADTCOLUK A PROVIDENCE HOUSE 49 LEICESTER RD BROUGHTON ASTLEY LEICESTERSHIRE LE9 6QE
DRAWING NUMBER	<b>24012-05</b>		Figure dimensions must be taken in preference to called dimensions and any discrepancies or errors are to be referred to P/TADT Contractor, sub-contractors and suppliers must verify all dimensions on site before commencing work or producing any workshop drawings. Copyright Reserved ©
SCALE	A1:1:50 A3:1:100	DATE	08.03.2024
SCALE BAR AT 1:50		0 1m 2m 3m 4m 5m	